

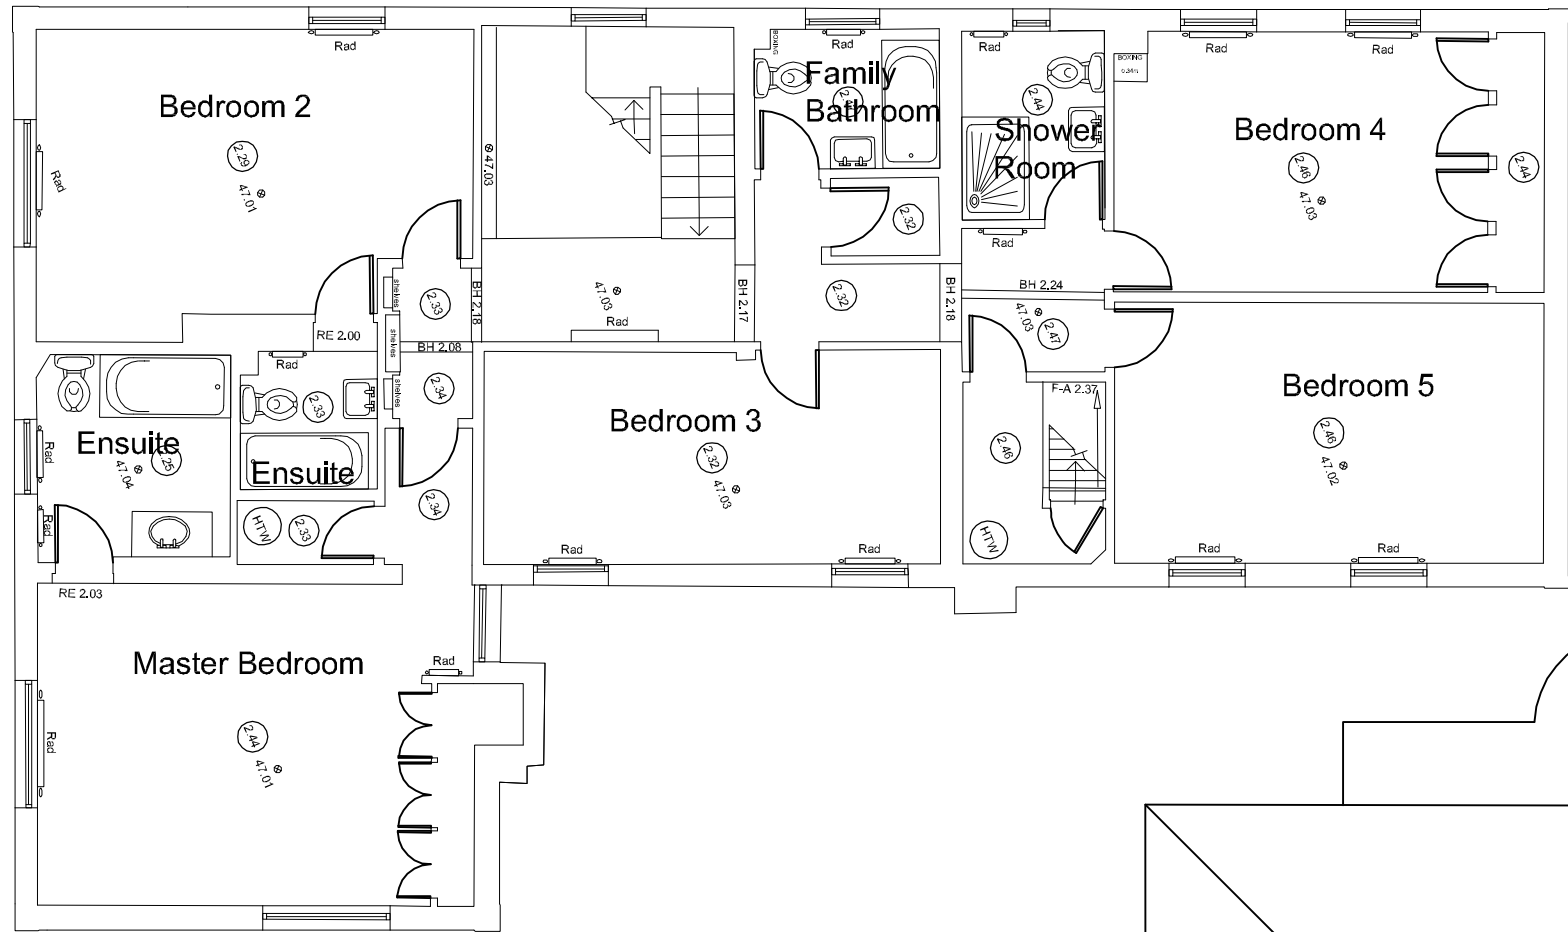
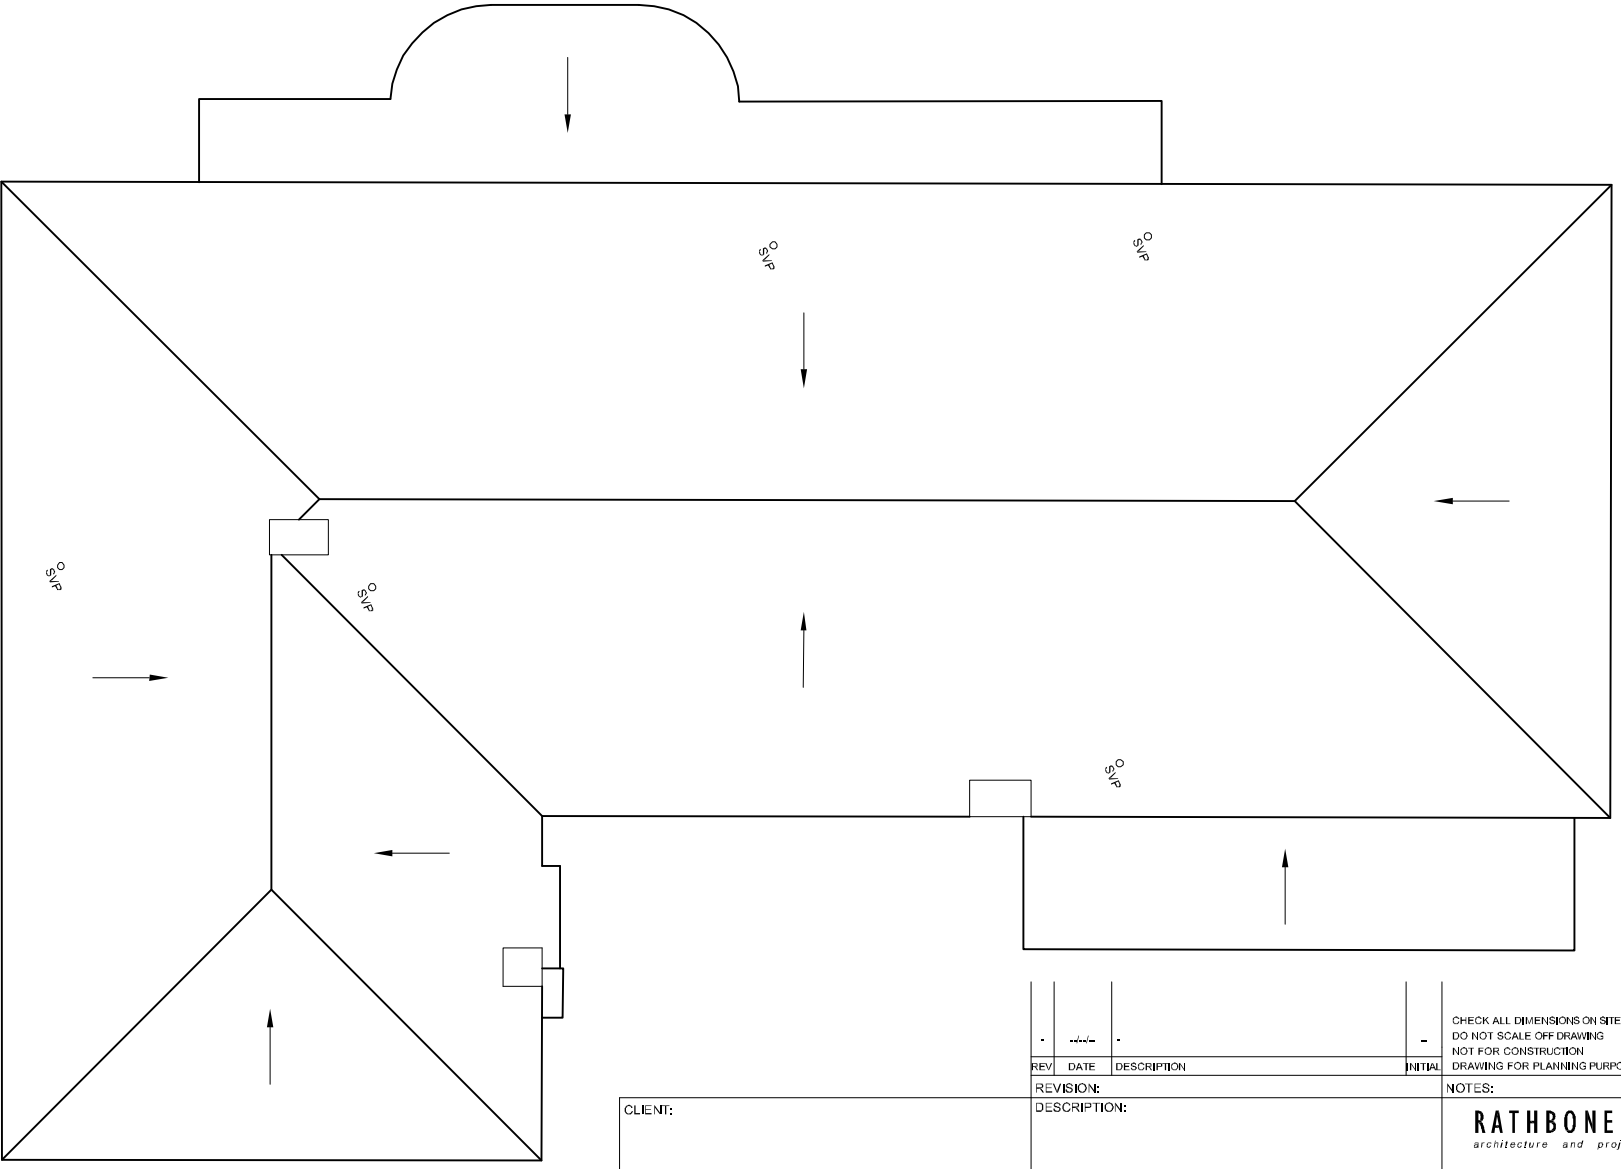


0 10 20 30 40 50 60 70 80 90 100 110 120 130 140 150 mm

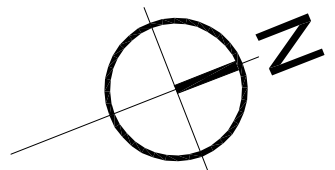

EXISTING FIRST FLOOR PLAN 1:100

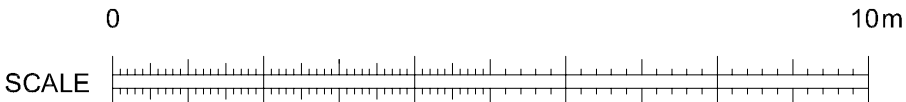

EXISTING ROOF FLOOR PLAN 1:100

REV	DATE	DESCRIPTION	INITIAL

CHECK ALL DIMENSIONS ON SITE
DO NOT SCALE OFF DRAWING
NOT FOR CONSTRUCTION
DRAWING FOR PLANNING PURPOSES ONLY

CLIENT: Mr & Mrs Omerod		REVISION: Existing First Floor and Roof Plan		NOTES: RATHBONE • MILLER <i>architecture and project management</i> First Floor, 39 High Street, Steyning, West Sussex, BN44 3YE Telephone: 01903 879873 Facsimile: 01903 879874	
SCALE: 1:100 @A3	DATE: June 2017	DRAWN: PLR	PROJECT: Proposed Alterations and Extension to March House, West Lavington	DRAWING NUMBER: 19410-103	REVISION: