



0 10 20 30 40 50 60 70 80 90 100 110 120 130 140 150 mm

0 10 20 30 40 50 60 70 80 90 100 110 120 130 140 150 mm

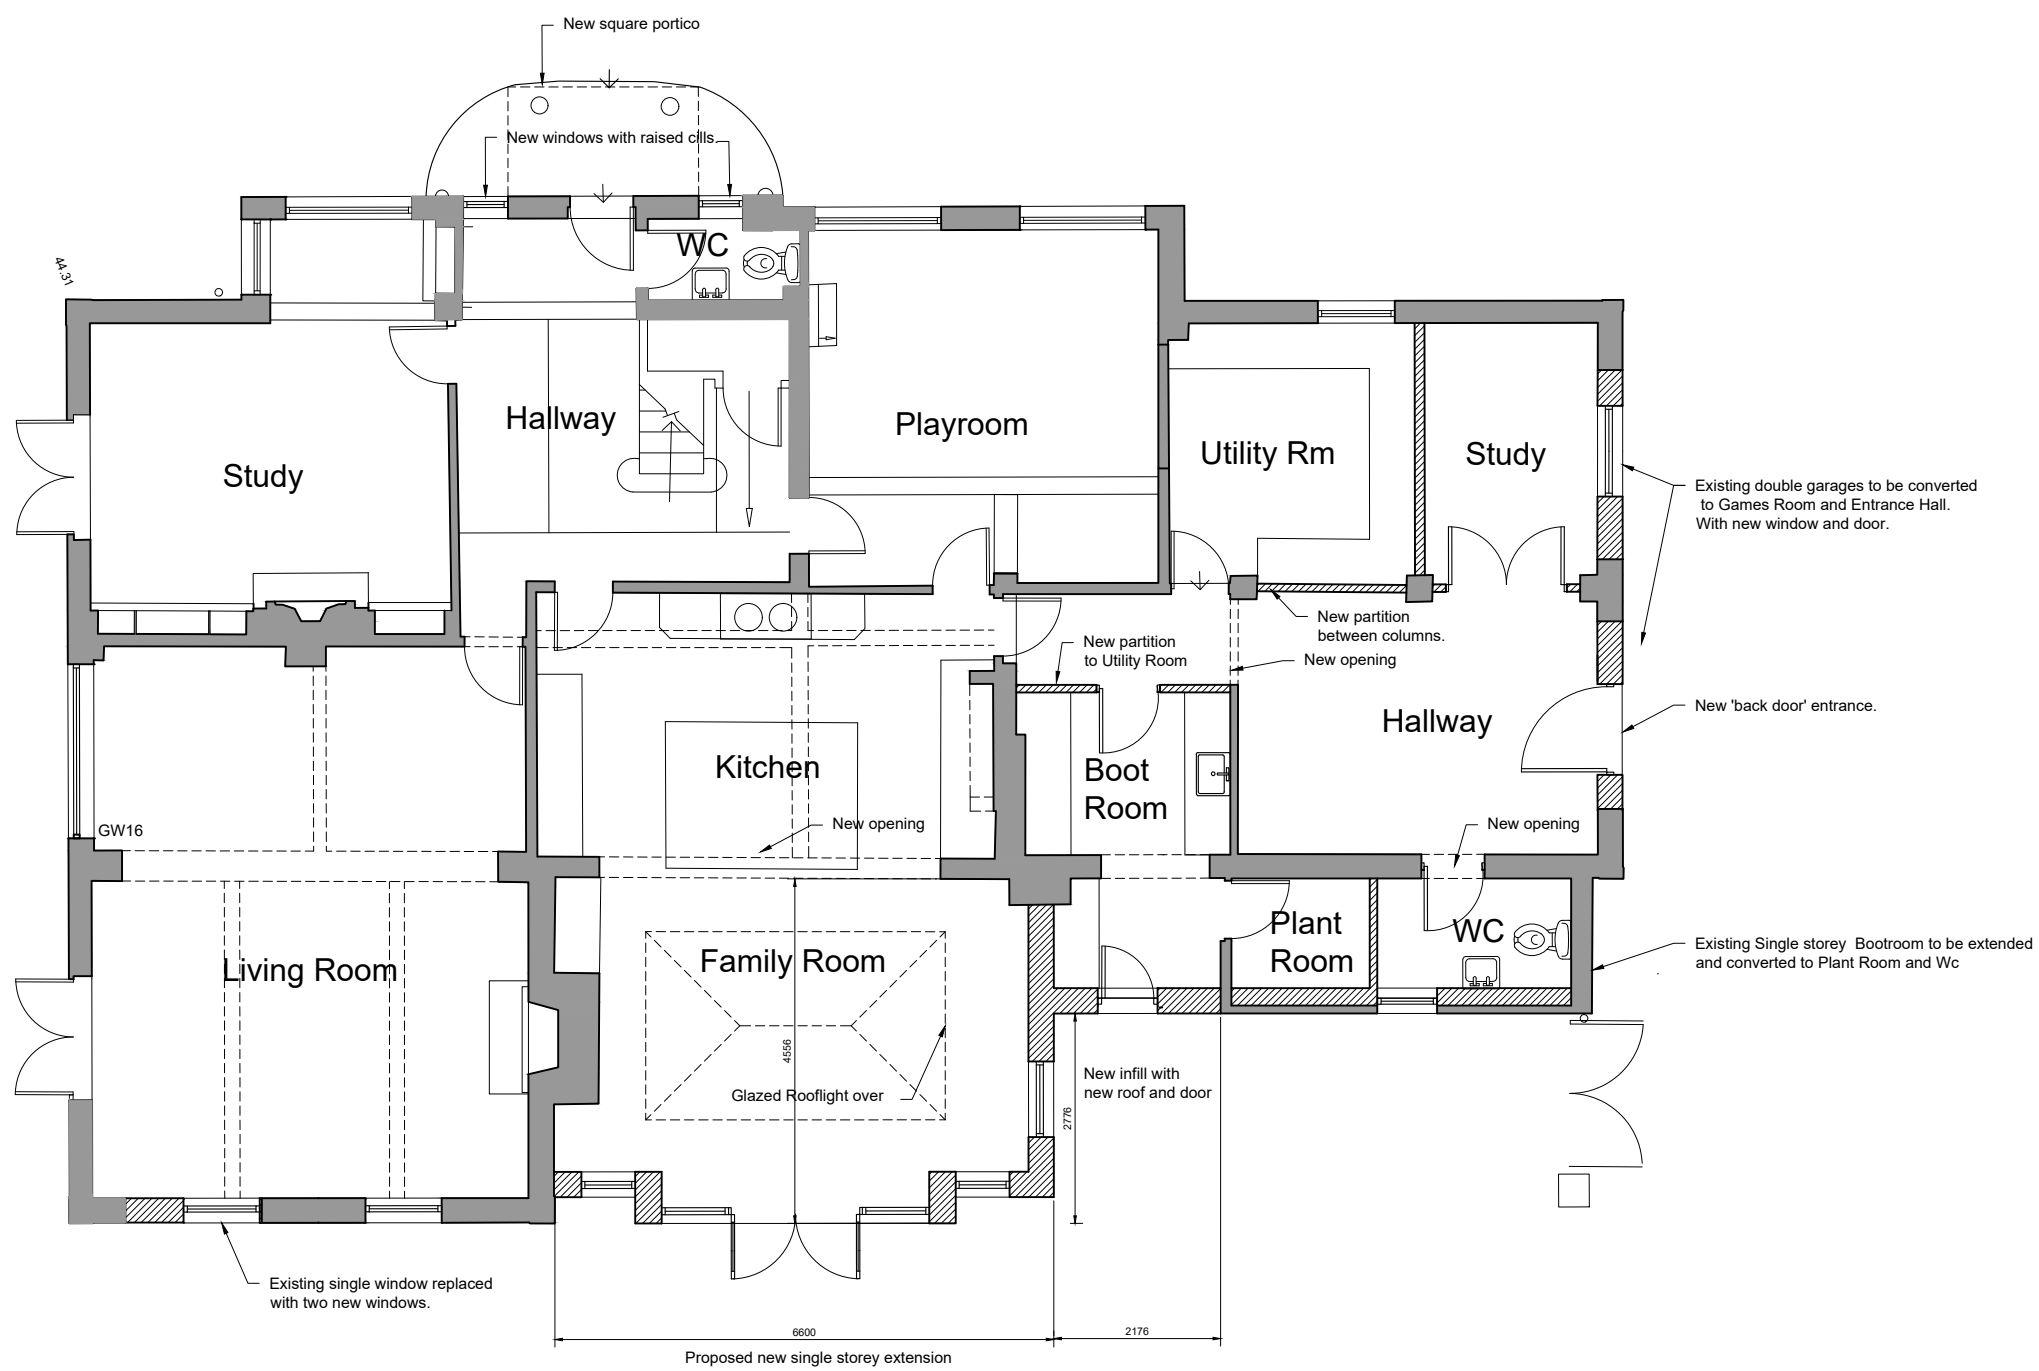

PROPOSED GROUND FLOOR PLAN 1:100

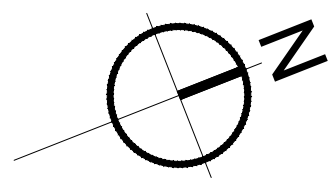

B 13 01 22		Drawing updated for revised Application		CHECK ALL DIMENSIONS ON SITE DO NOT SCALE OFF DRAWING NOT FOR CONSTRUCTION DRAWING FOR PLANNING PURPOSES ONLY	
REV	DATE	DESCRIPTION	INITIAL	NOTES:	
CLIENT:			DESCRIPTION:		
Mr & Mrs Omerod			Proposed Ground Floor Plan		
SCALE:		DATE:	DRAWN:	PROJECT:	DRAWING NUMBER:
1:100 @A3		Jan 2022	PLR/PF	Proposed Alterations and Extension to March House, West Lavington	19410-106
					REVISION:
					B
© Copyright RATHBONE MILLER LIMITED					

**RATHBONE-MILLER**  
architecture and project management  
First Floor, 39 High Street,  
Steyning, West Sussex, BN44 3YE  
Telephone: 01903 879873  
Facsimile: 01903 879874