



HORIZONTAL SECTION, W1 & W7

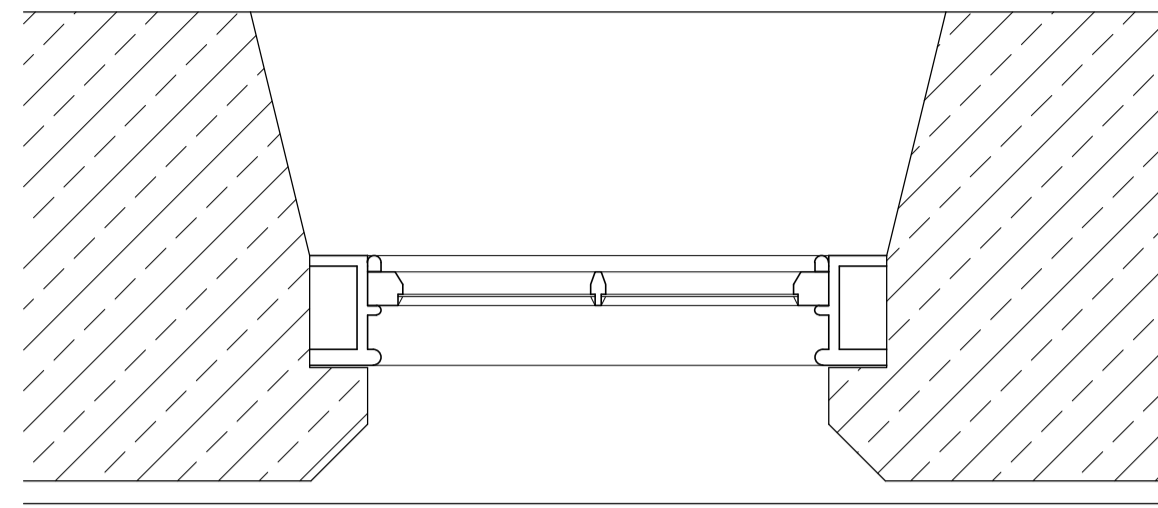

HORIZONTAL SECTION, W2 & W6

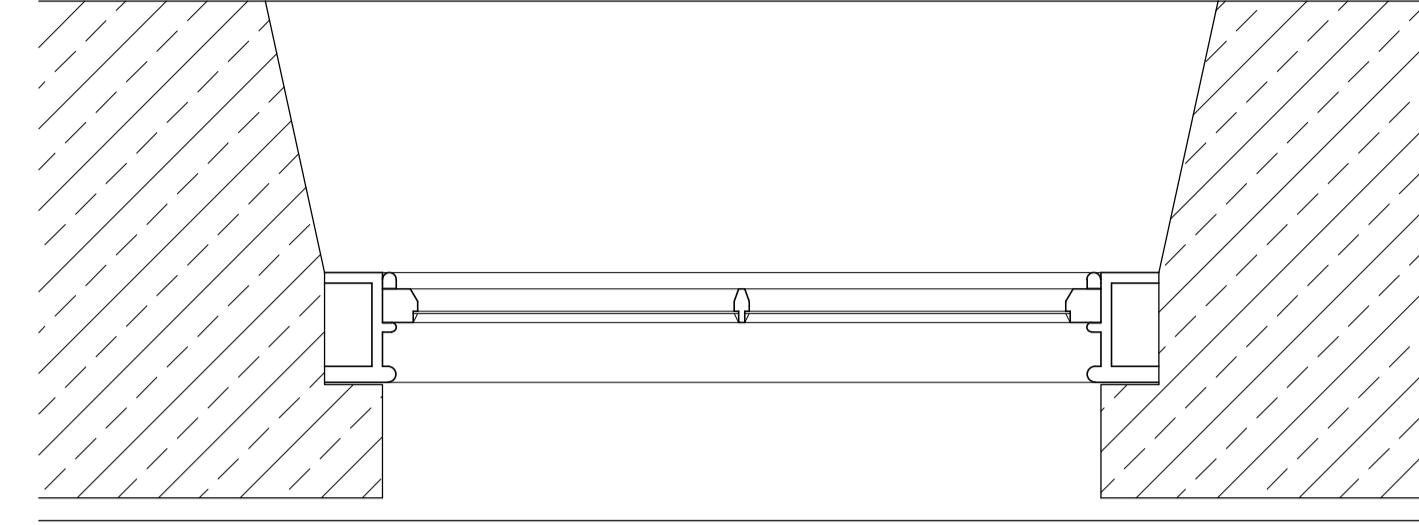

HORIZONTAL SECTION, W8 & W13



SOUTH WEST ELEVATION




SOUTH EAST ELEVATION






NORTH EAST ELEVATION




NORTH WEST ELEVATION

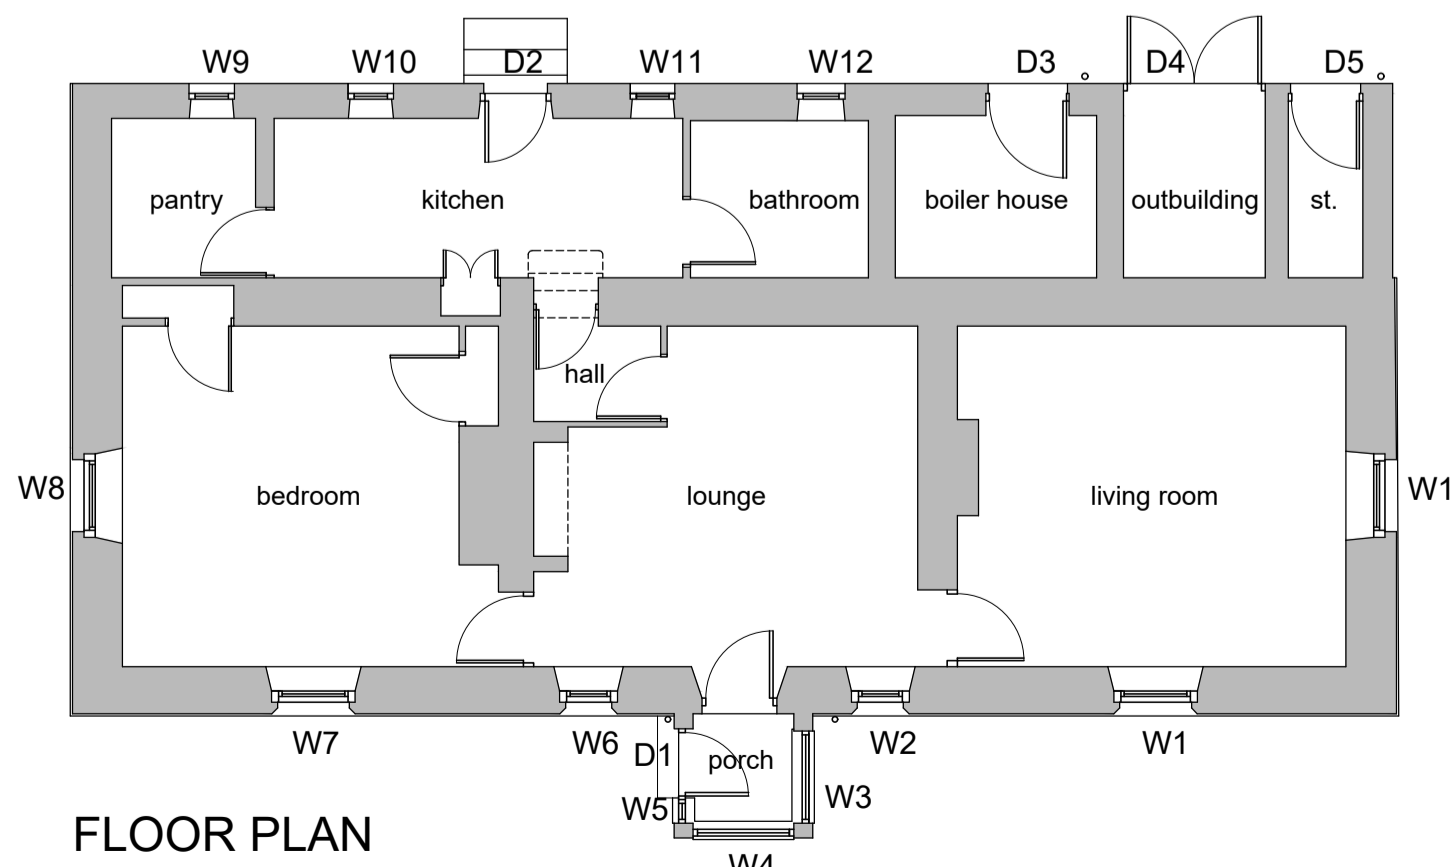


FLOOR PLAN

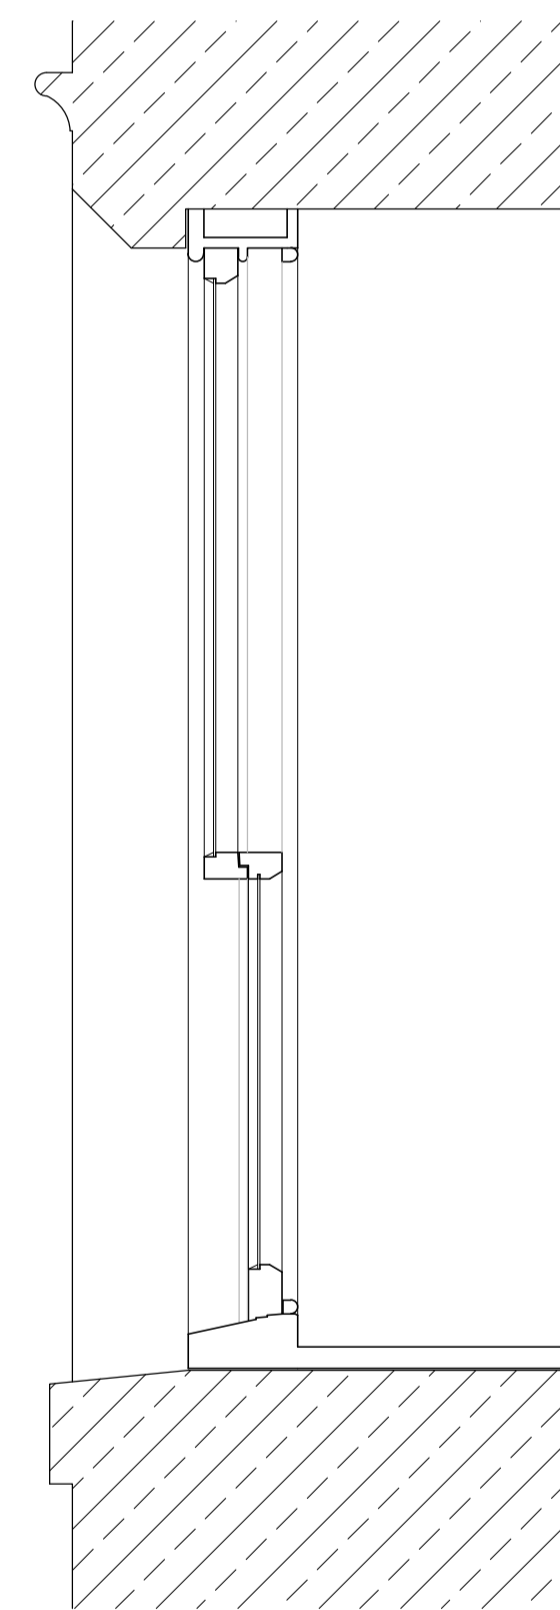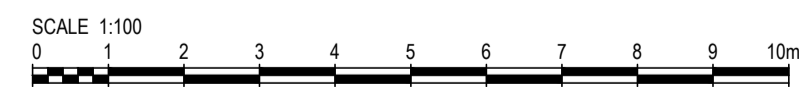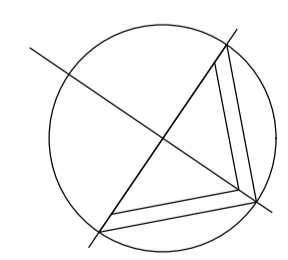


VERTICAL SECTION, W1, W2, W6 & W7

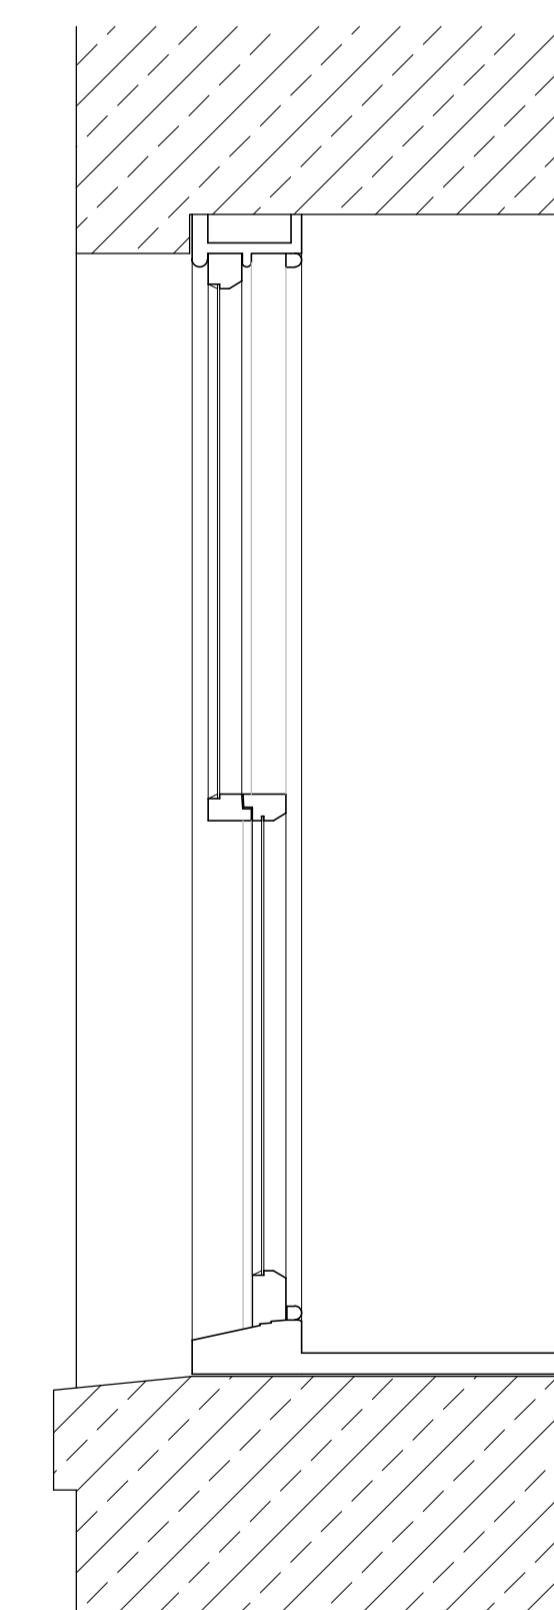

VERTICAL SECTION, W13

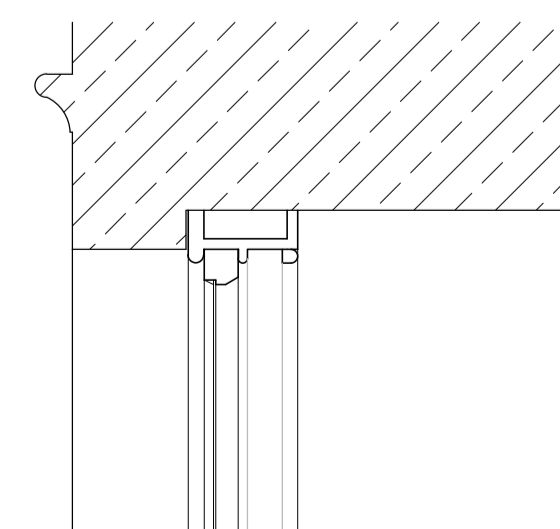

VERTICAL SECTION, W8

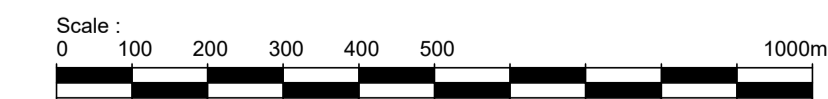

NOTES

AMENDMENTS

PROJECT
Replacement Window Proposals
at
Wooperton Lodge
Wooperton
ALNWICK
NE66 4XS

CLIENT
Wooperton Estate, c/o Savills

TITLE
Survey Drawing



The Lumen, St James Boulevard, Newcastle
Helix, Newcastle upon Tyne, NE4 5BZ
Tel 0191 917 1444
www.savills.co.uk

SCALE
1:100, 1:10 @ A1

DRAWN J.W. / IM
DATE MARCH 2022

DRAWING NUMBER
5322-02 - A