



### SOUTH ELEVATION

Scale 1:100

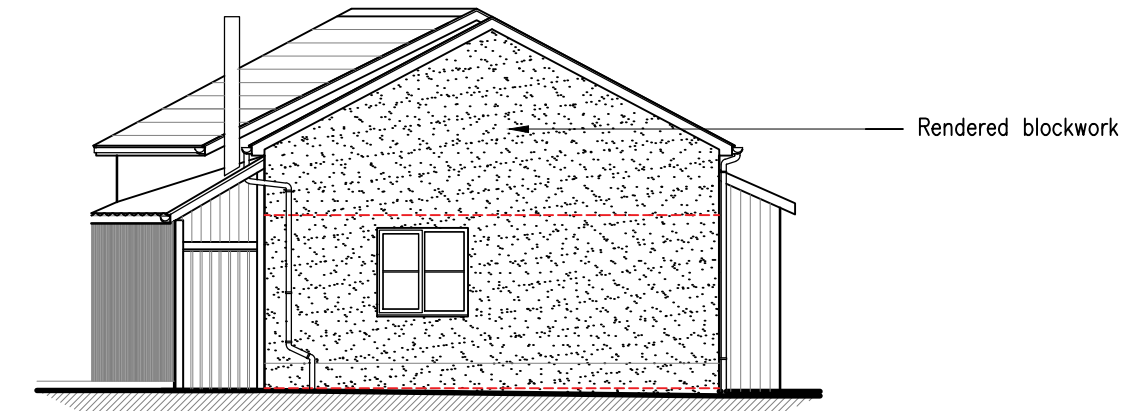


### WEST ELEVATION

Scale 1:100

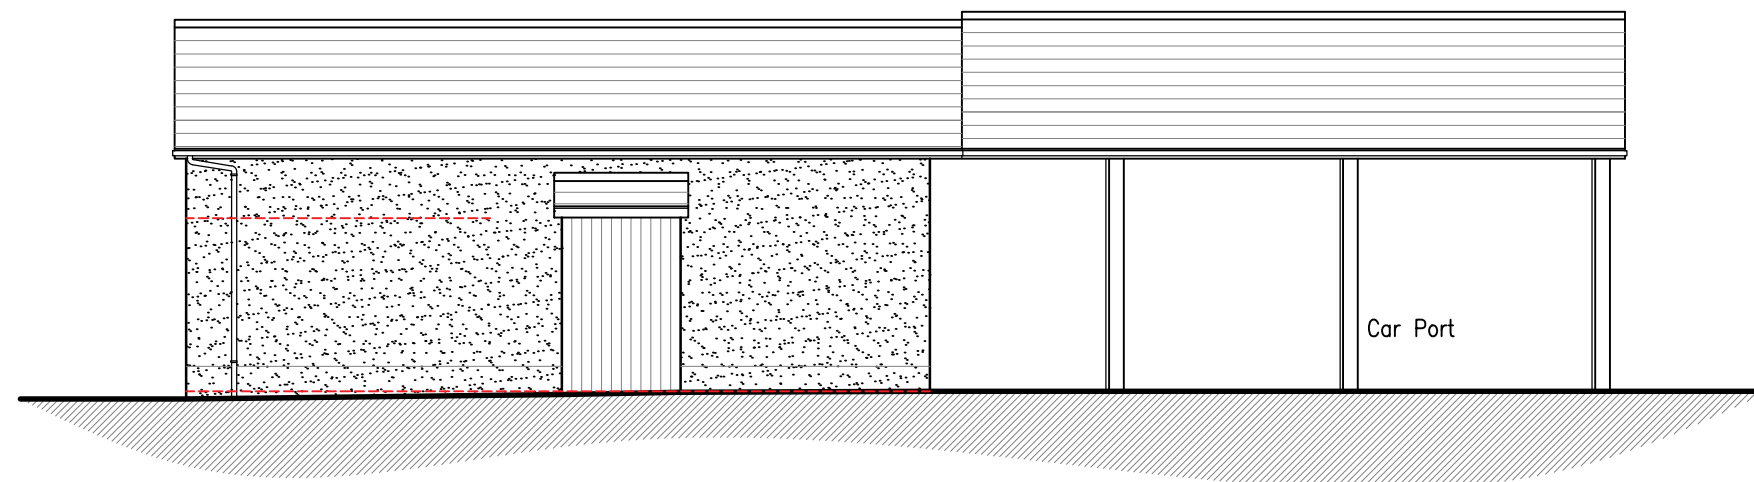


### NORTH ELEVATION

Scale 1:100

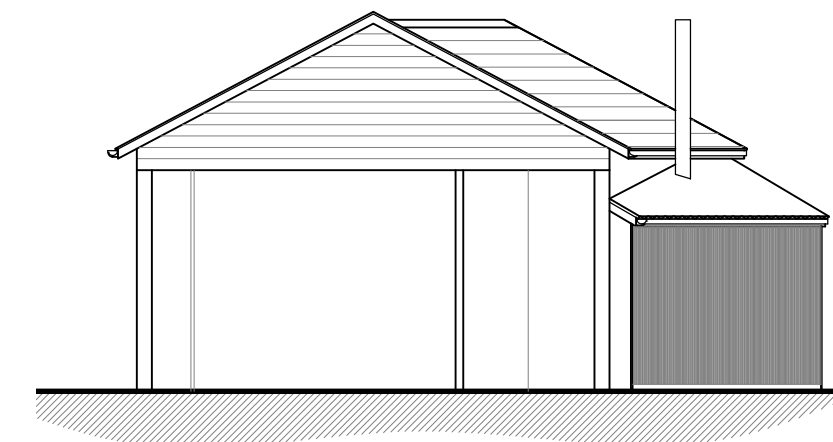


### EAST ELEVATION

Scale 1:100

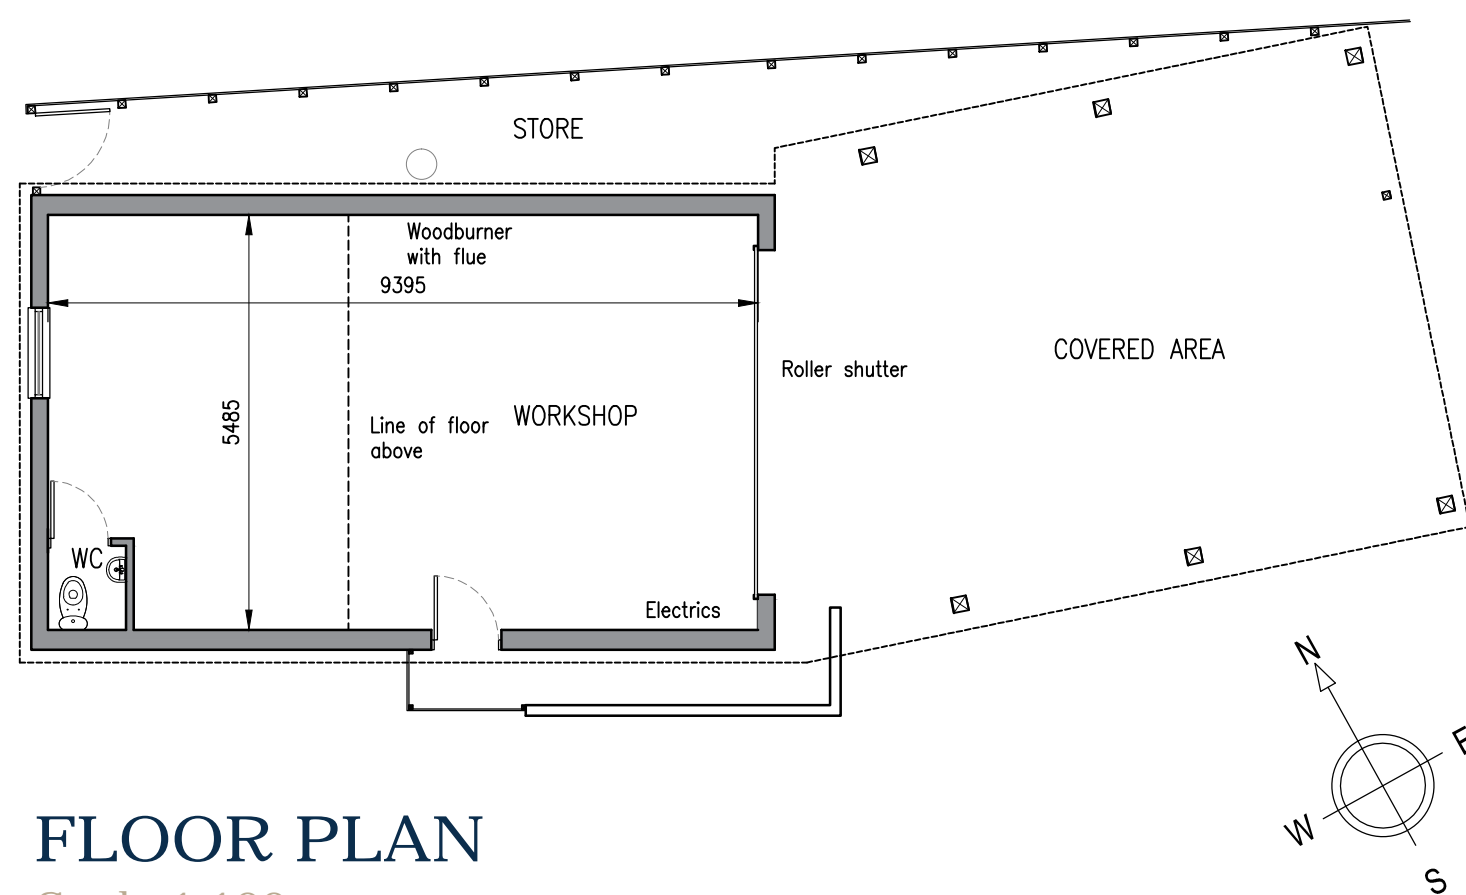

### FLOOR PLAN

Scale 1:100

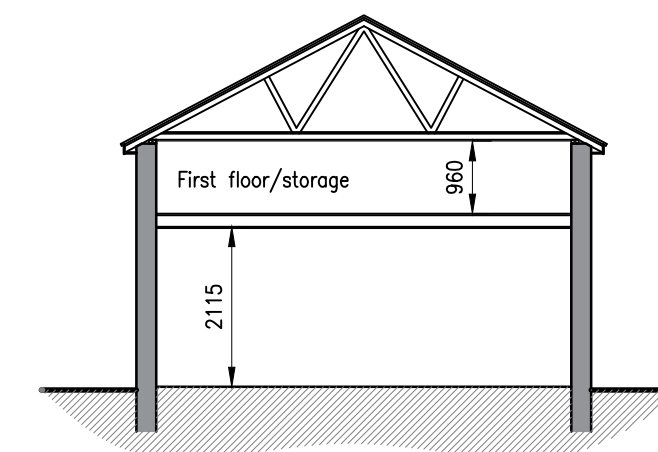


### TYPICAL SECTION THRO' WORKSHOP

Scale 1:100

**NOTES:**

1. Use written dimensions only. All dimensions to be checked on site and any discrepancies reported to ACORUS immediately. If in doubt ask.
  2. Where relevant, significant hazards have been identified on the drawing. Hazards which should be obvious to a competent contractor or unforeseeable have not been identified.
  3. This drawing is confidential and remains the exclusive property of ACORUS.
  4. Ordnance Survey Paper Map Copying Licence Number: 100039456.
- © ACORUS Rural Property Services Ltd.

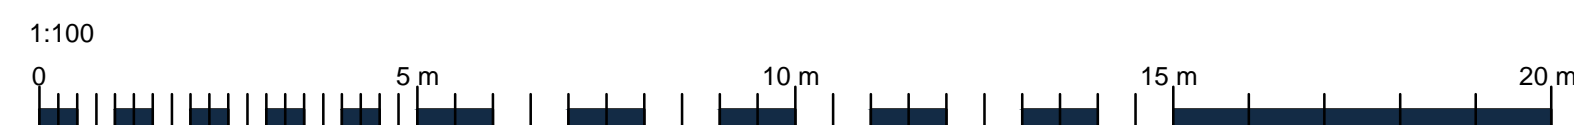

Rev.	Date	Description	Dwn	Chk
Rev.	Date.	Amendment.	Drawn	Checked

PROJECT				
Mr & Mrs L Edworthy Chowns Pool Bungalow, Plymtree, Devon, EX15 2LN				
TITLE				
Conversion of Workshop to Dwelling Existing Plan and Elevations				
SCALE	DATE	DRAWN BY	CHECKED BY	
AS SHOWN @A2	Jan 22	IH	MB	
JOB NO.	DRAWING NO.	REVISION		
MB/1707/0122	200_02			



**acorus**

Planning. Design. Property.

PLANNING

acorus.co.uk