




PROPOSED SIDE SECTIONAL ELEVATION

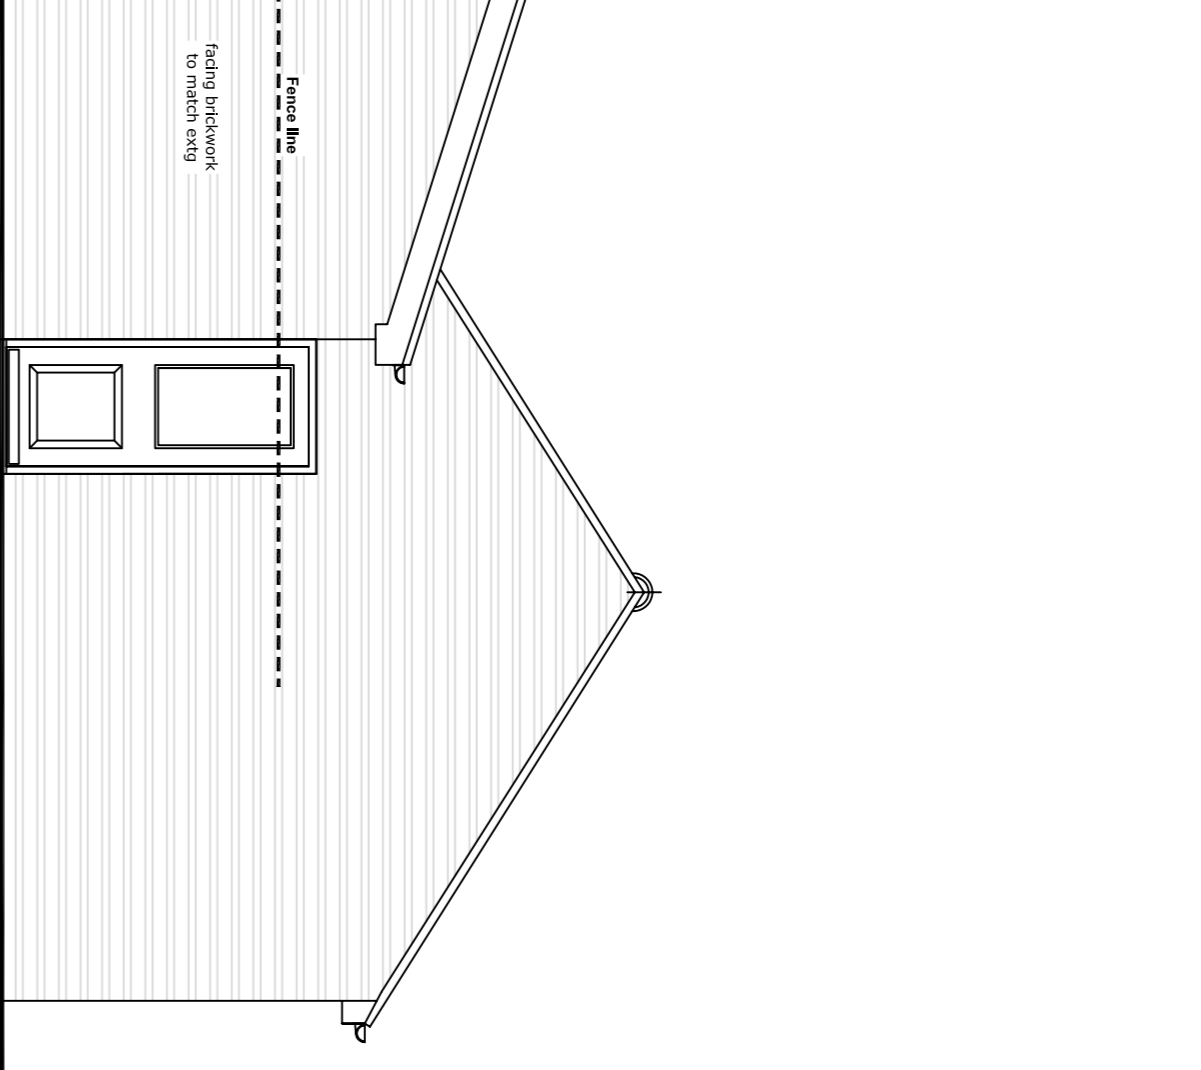


PROPOSED REAR ELEVATION

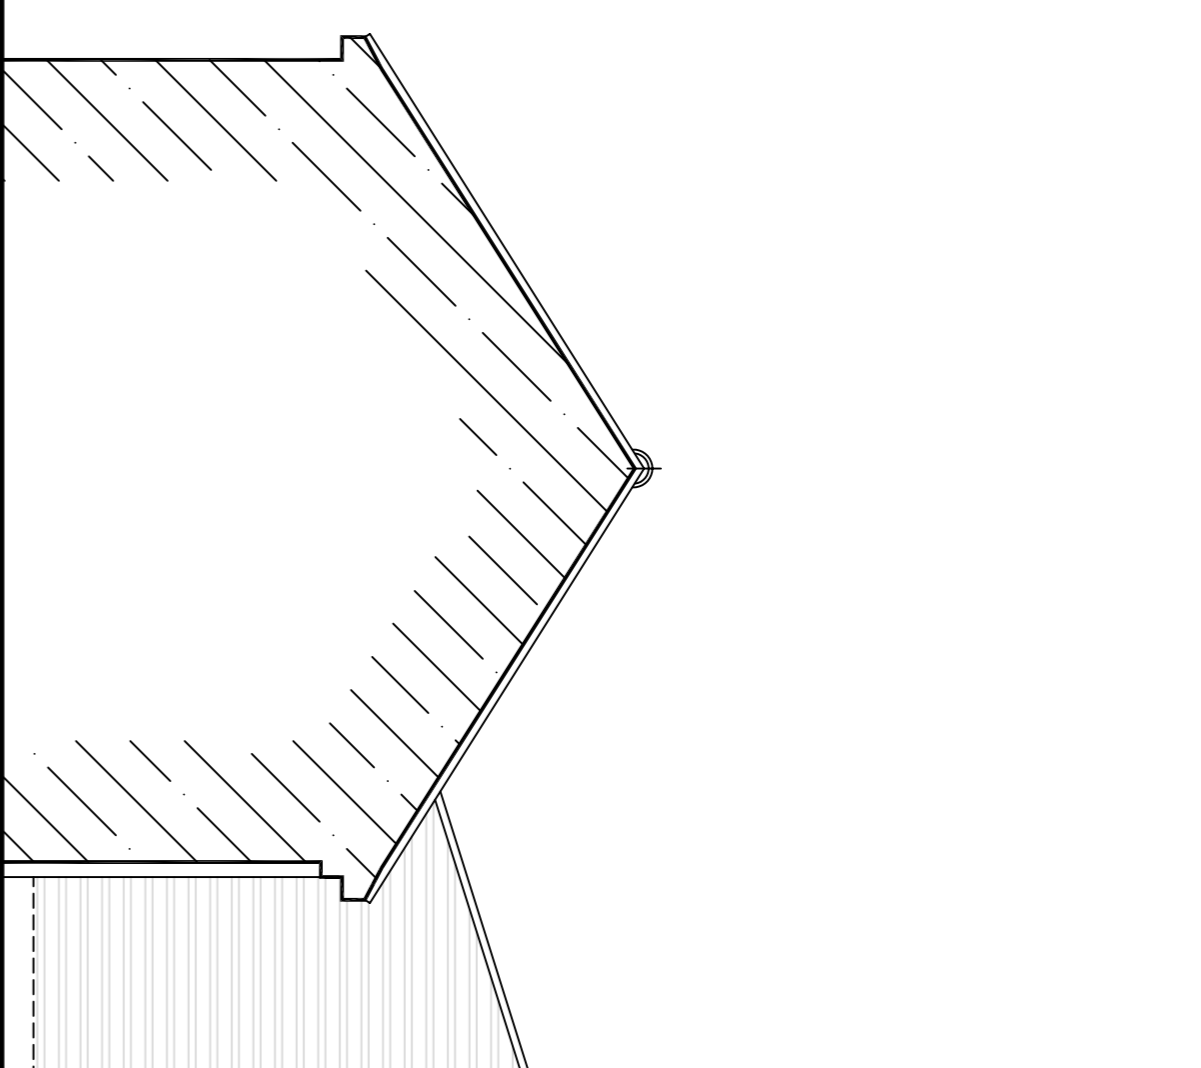


PROPOSED SIDE ELEVATION

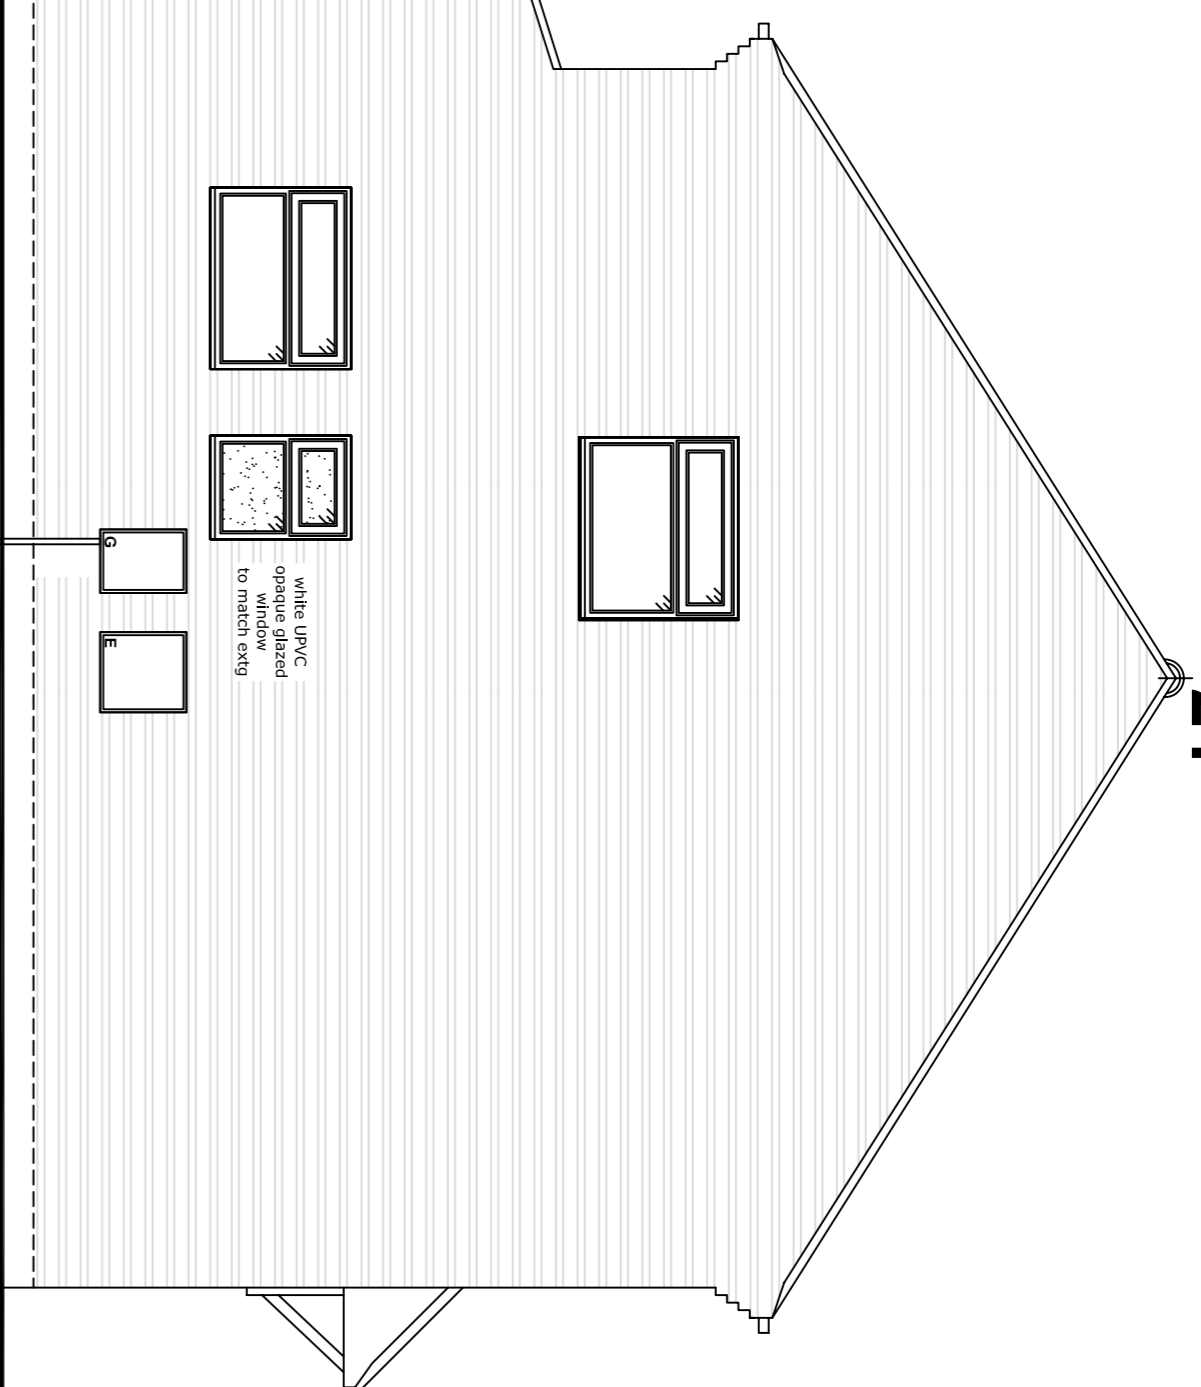


PROPOSED GROUND FLOOR

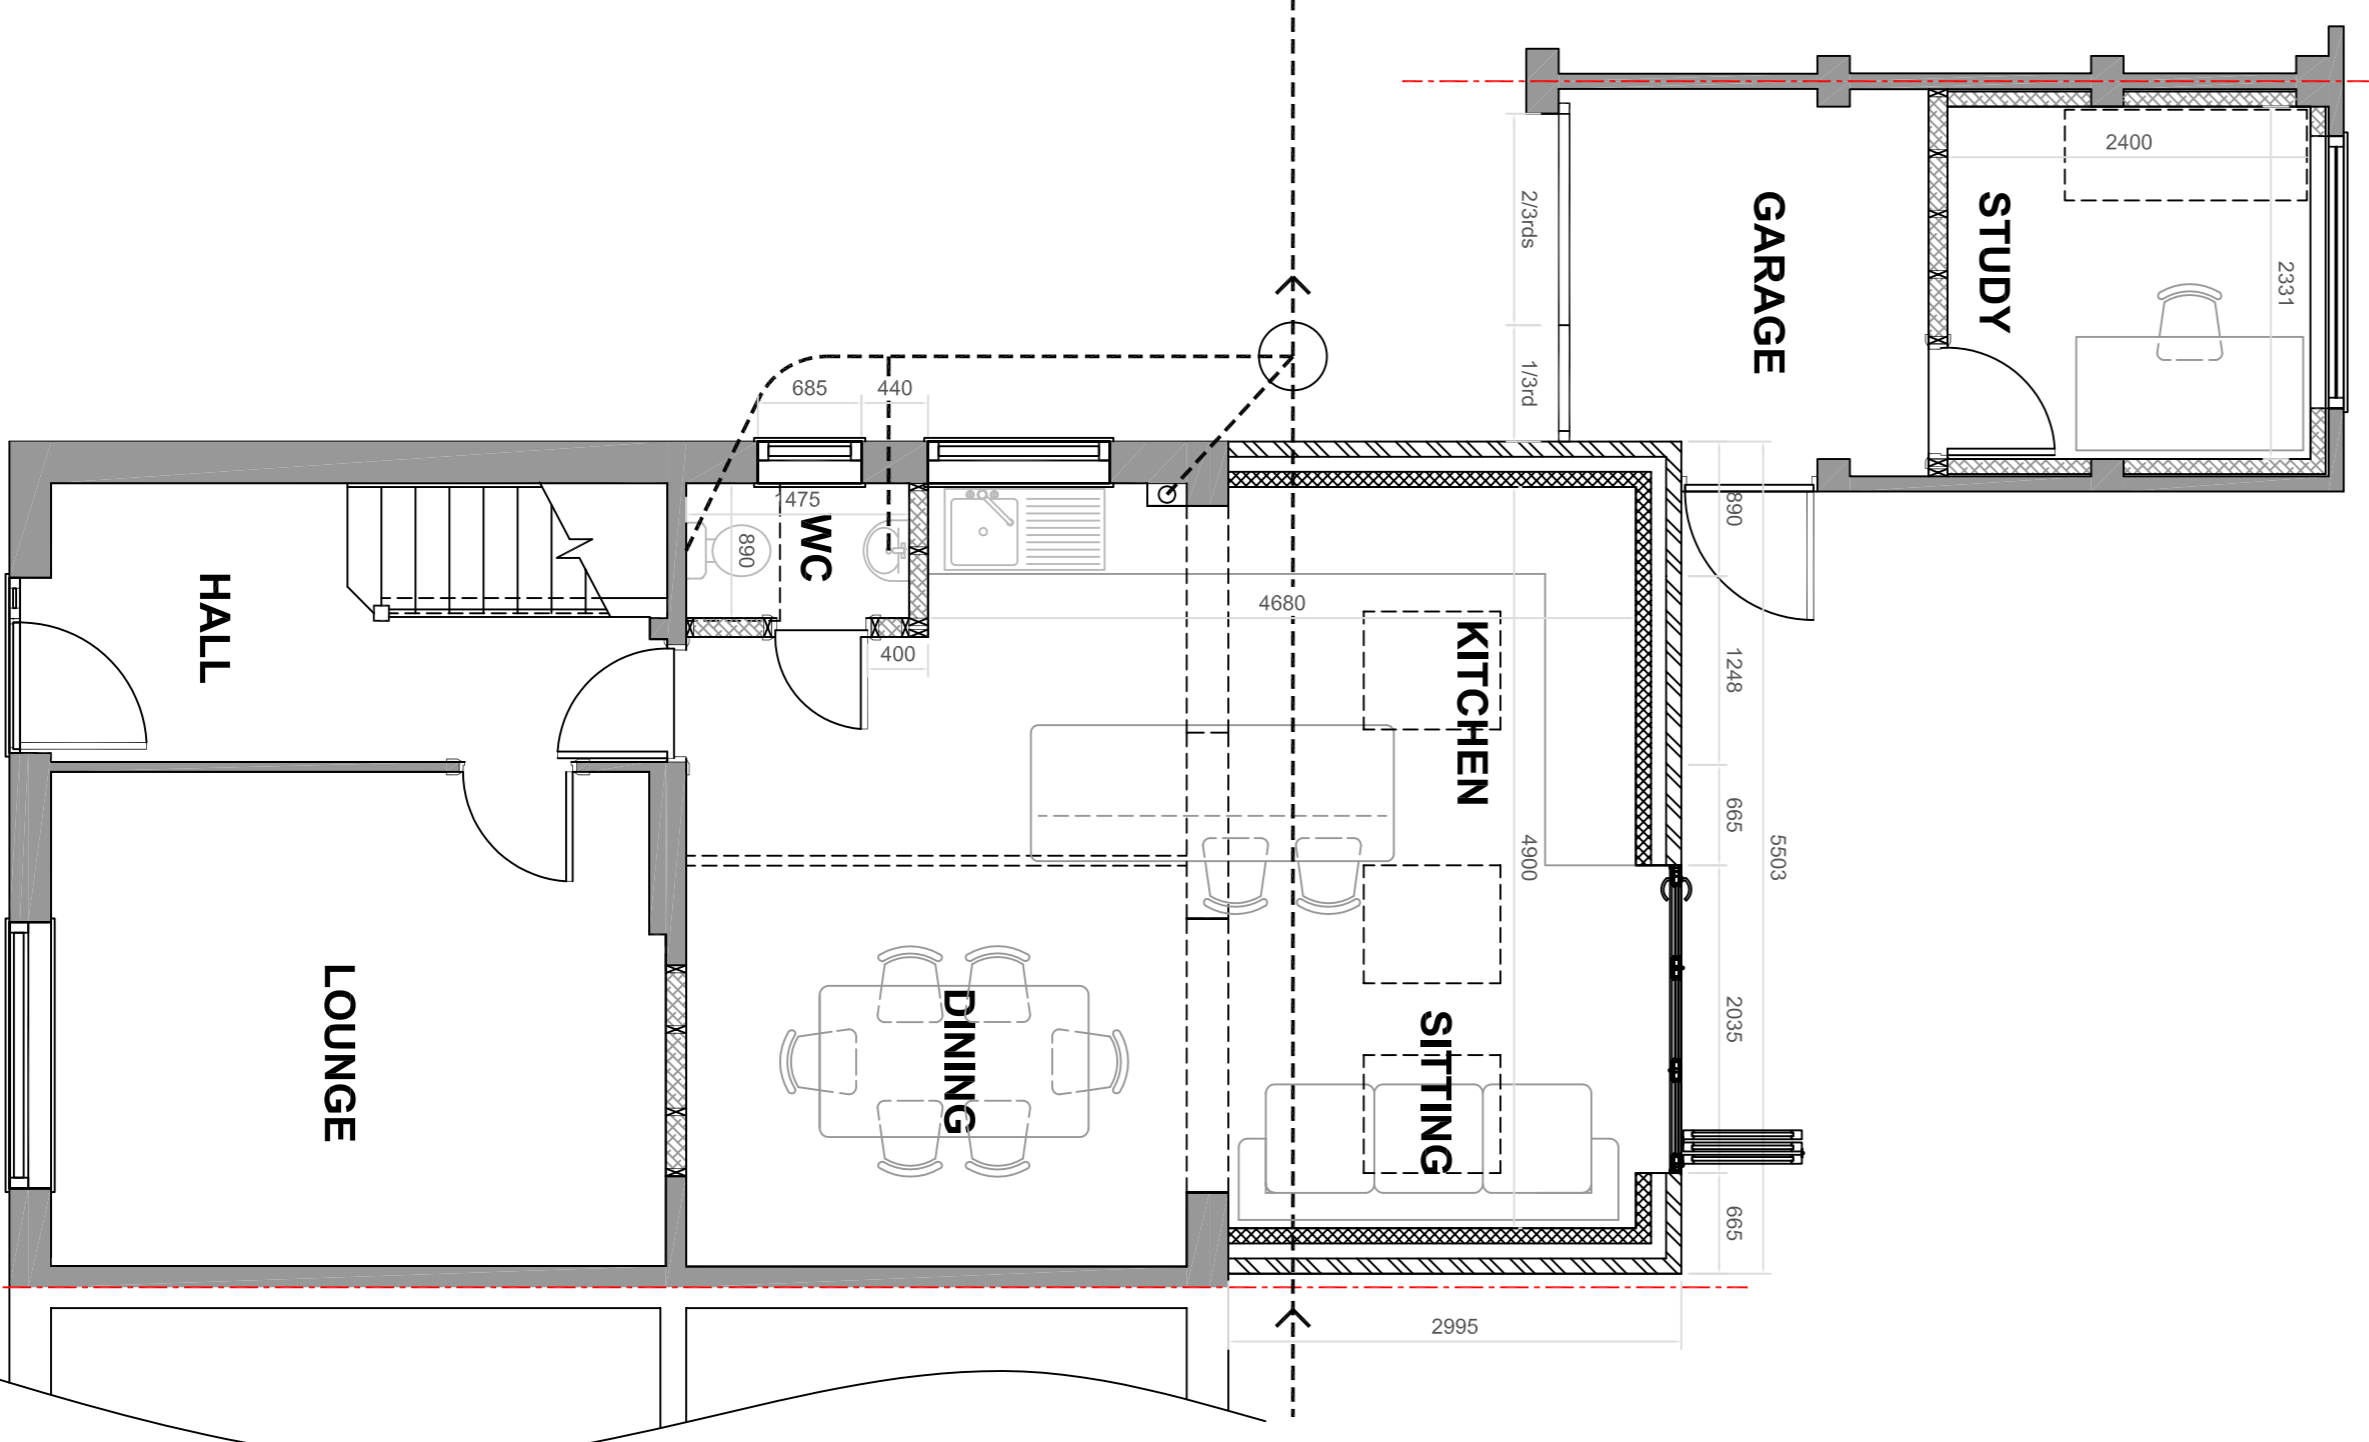


GARAGE REAR

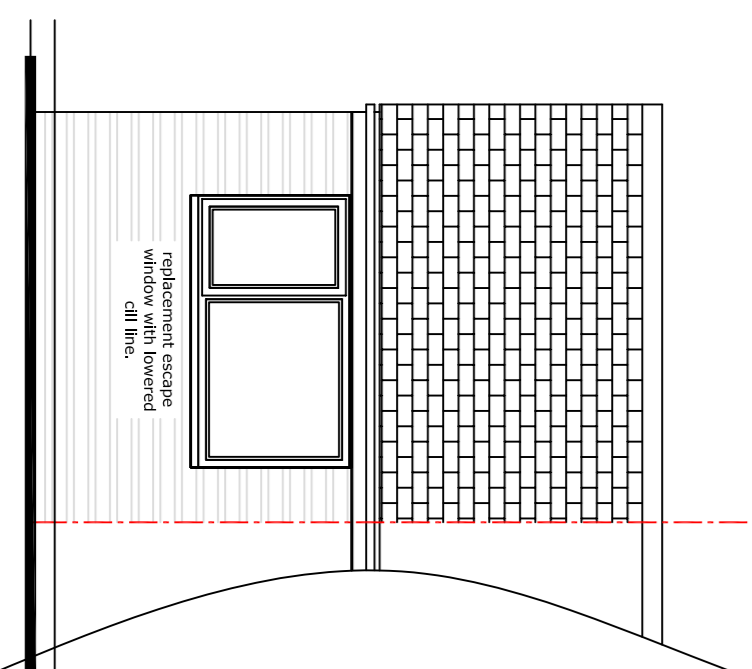


GARAGE FRONT

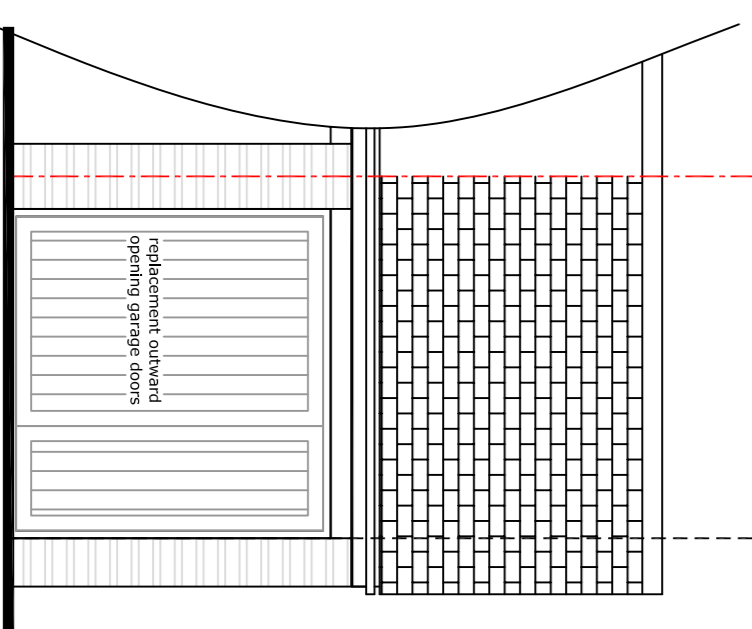


BLOCK PLAN 1:500

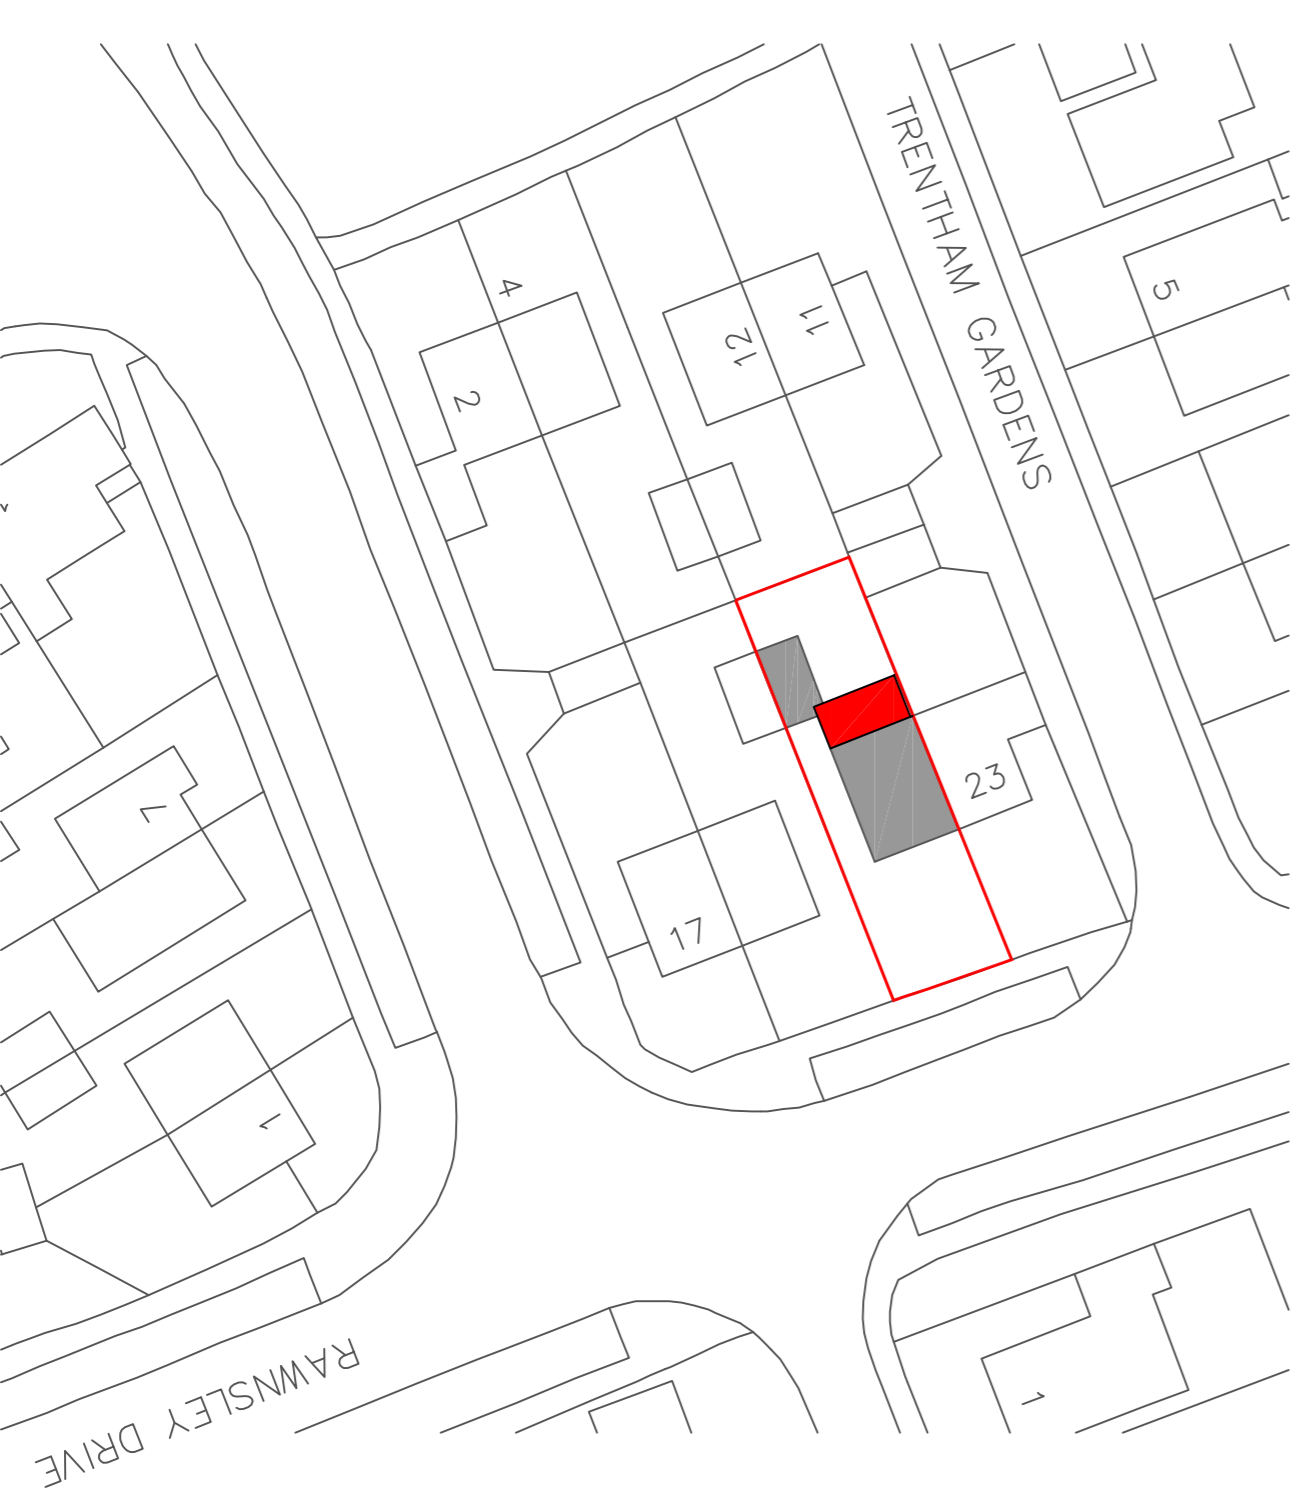

LOCATION PLAN 1:1250

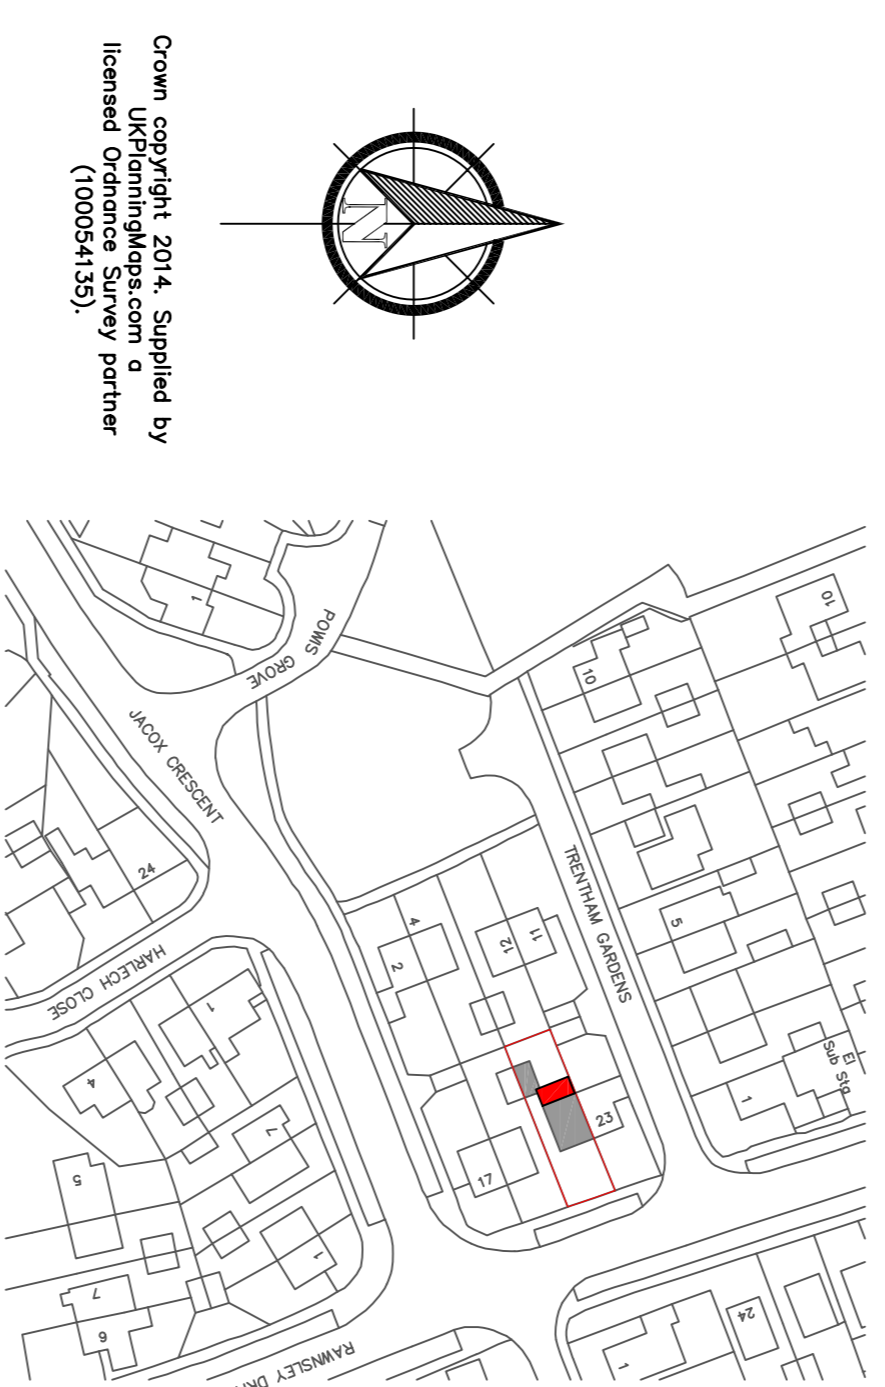

Crown copyright 2014. Supplied by  
UK Ordnance Survey  
UK Ordnance Survey partner  
(100024135)

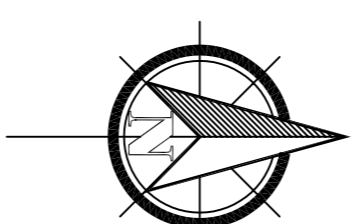

(C) This drawing is copyright. DO NOT SCALE FROM THIS DRAWING. Dimensions to be checked on site prior to work being carried out. This drawing is for the purpose of submitting a planning application only and it is to be read in conjunction with all other drawings and information in connection with the scheme. Any discrepancies to be reported to Plan-It Partnership Limited in writing prior to works proceeding. No unauthorised copying or reproducing of this drawing without prior written permission from Plan-It Partnership Limited

**Plan-It Partnership**  
Home Architecture  
70 Priory Road, Kenilworth, CV8 1LQ  
Telephone : 01926 350883

|      |                     |       |
|------|---------------------|-------|
| 002a | Planning Submission | 25.02 |
| 002  | Client comment      | 31.22 |
| No.  | Revision/Issue      | Date  |

Drawing Name  
**Rear Single Storey extension.  
Proposed Plans and Elevations**

Project Name and Address  
**21 Ramsley Drive  
Kenilworth  
CV8 2NX**

|         |            |       |      |
|---------|------------|-------|------|
| Project | MRC554     | Sheet | 002A |
| Date    | 31.01.2022 |       |      |
| Scale   | 1:500@A1   |       |      |