




EXISTING SIDE ELEVATION

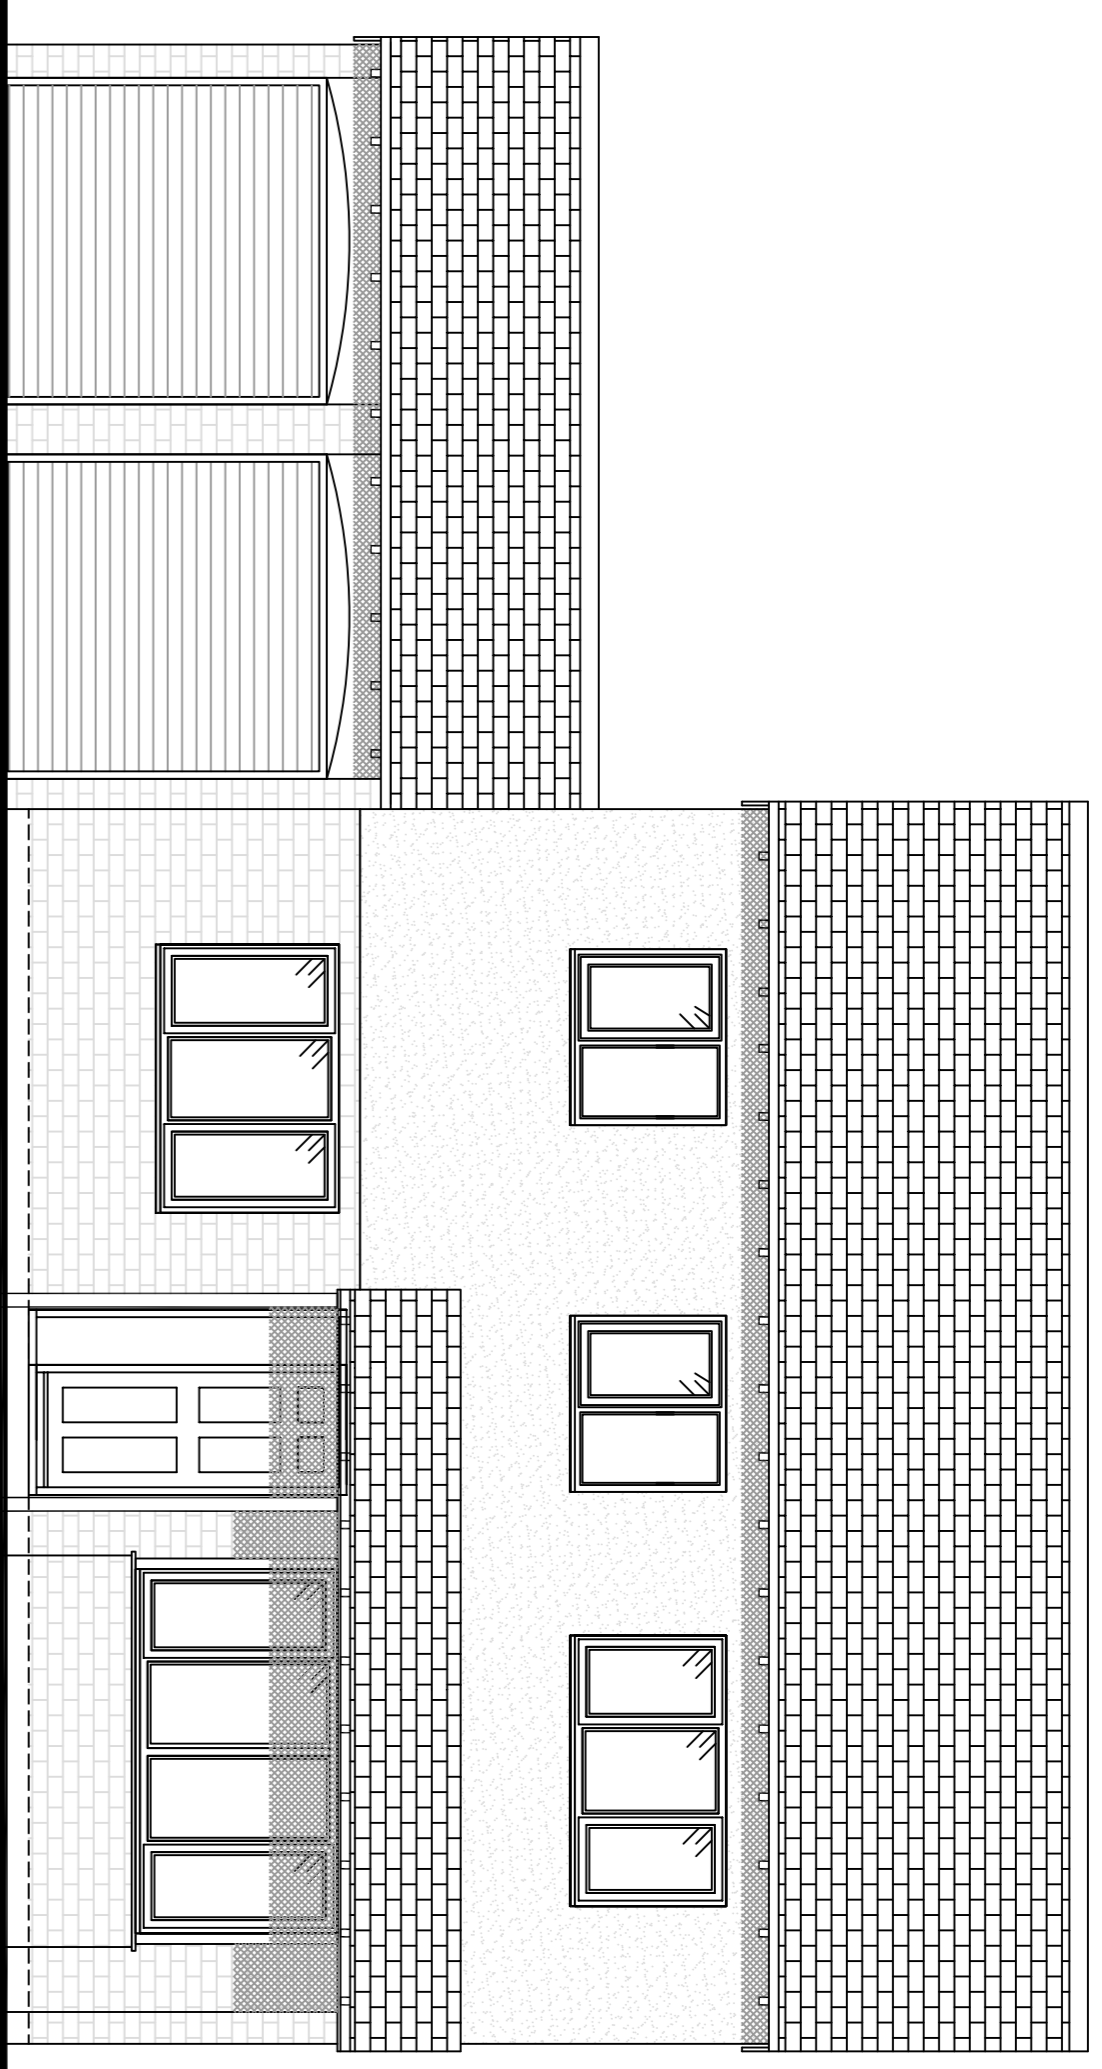



EXISTING FRONT ELEVATION

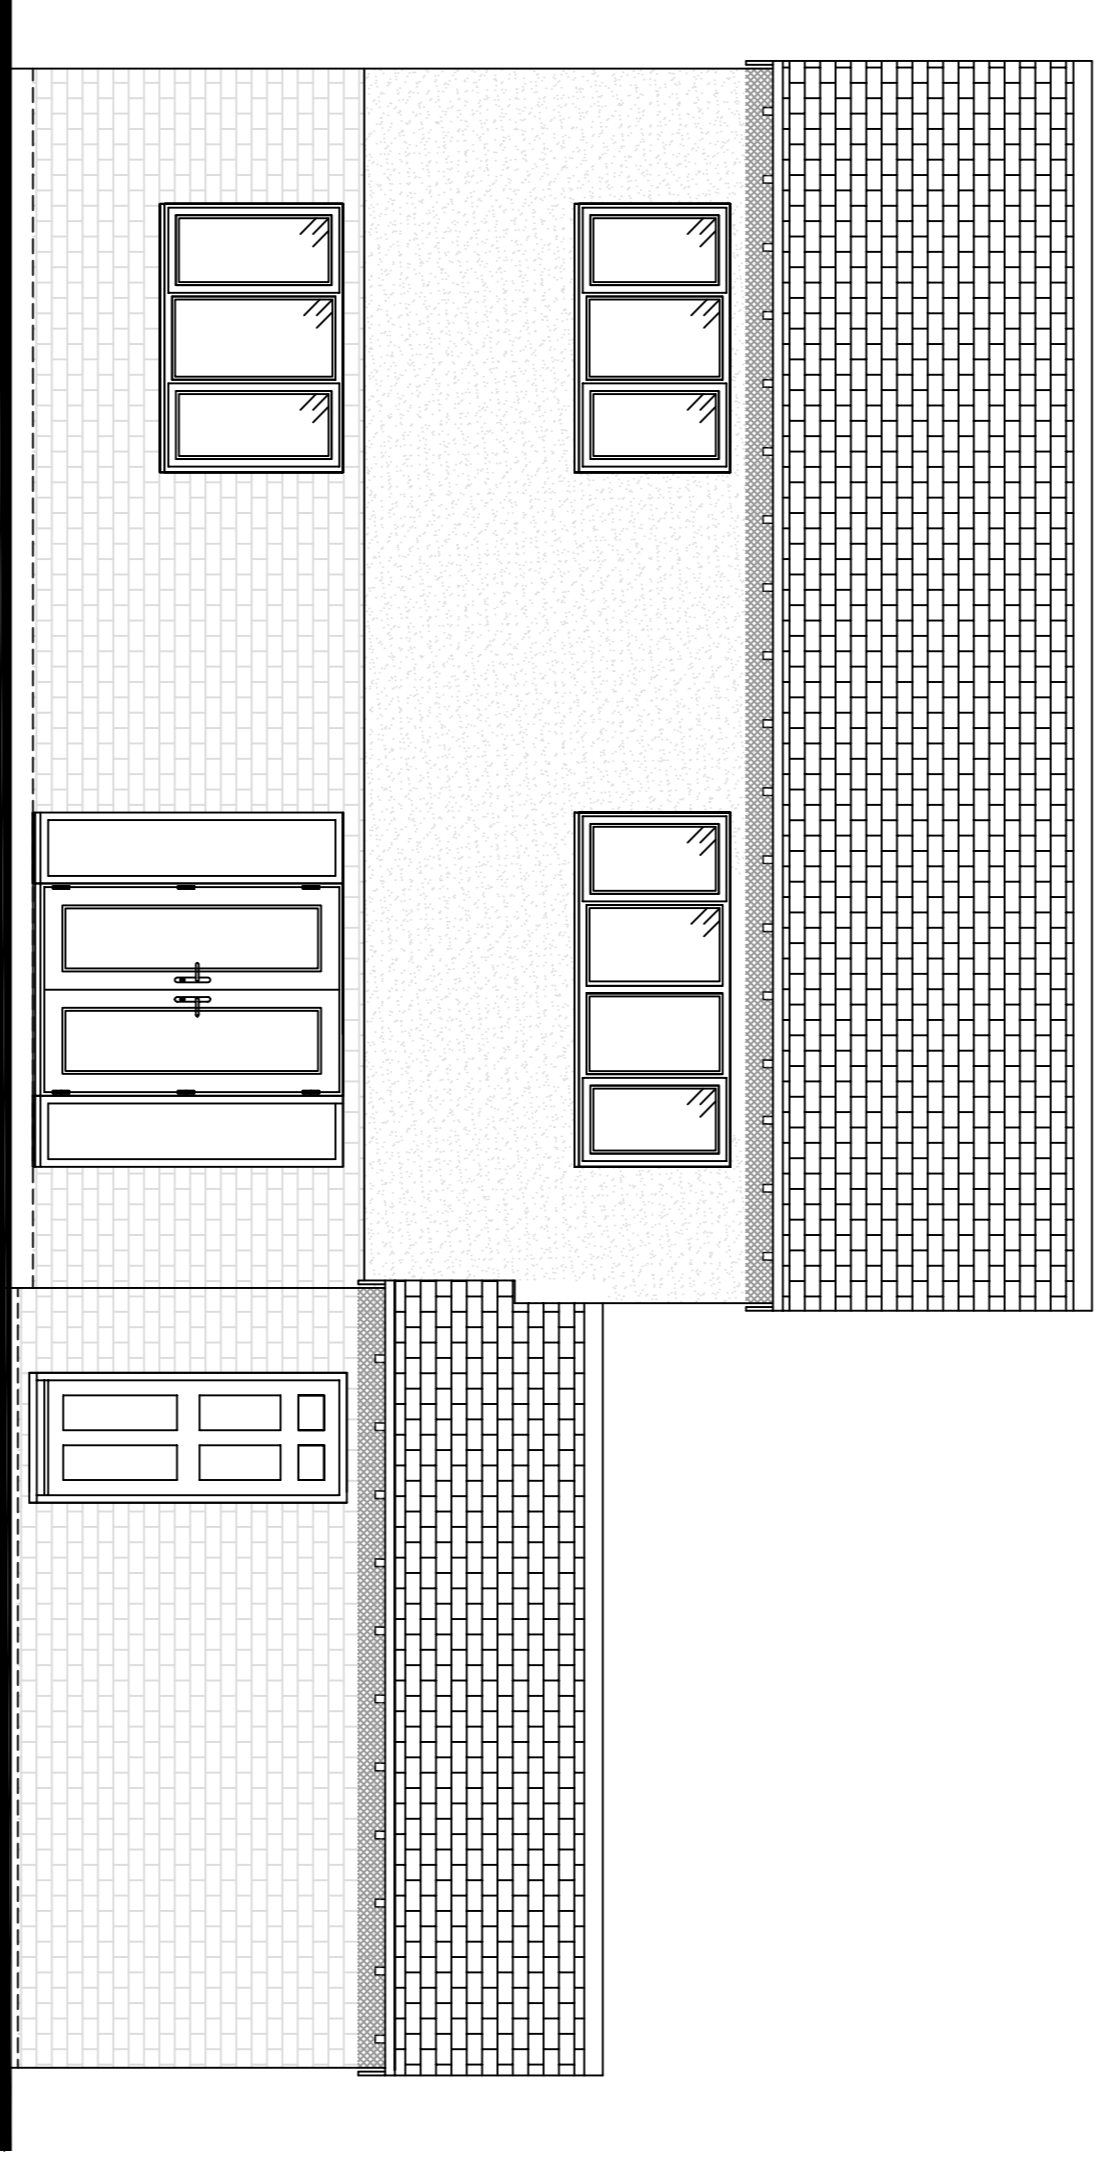

EXISTING REAR ELEVATION

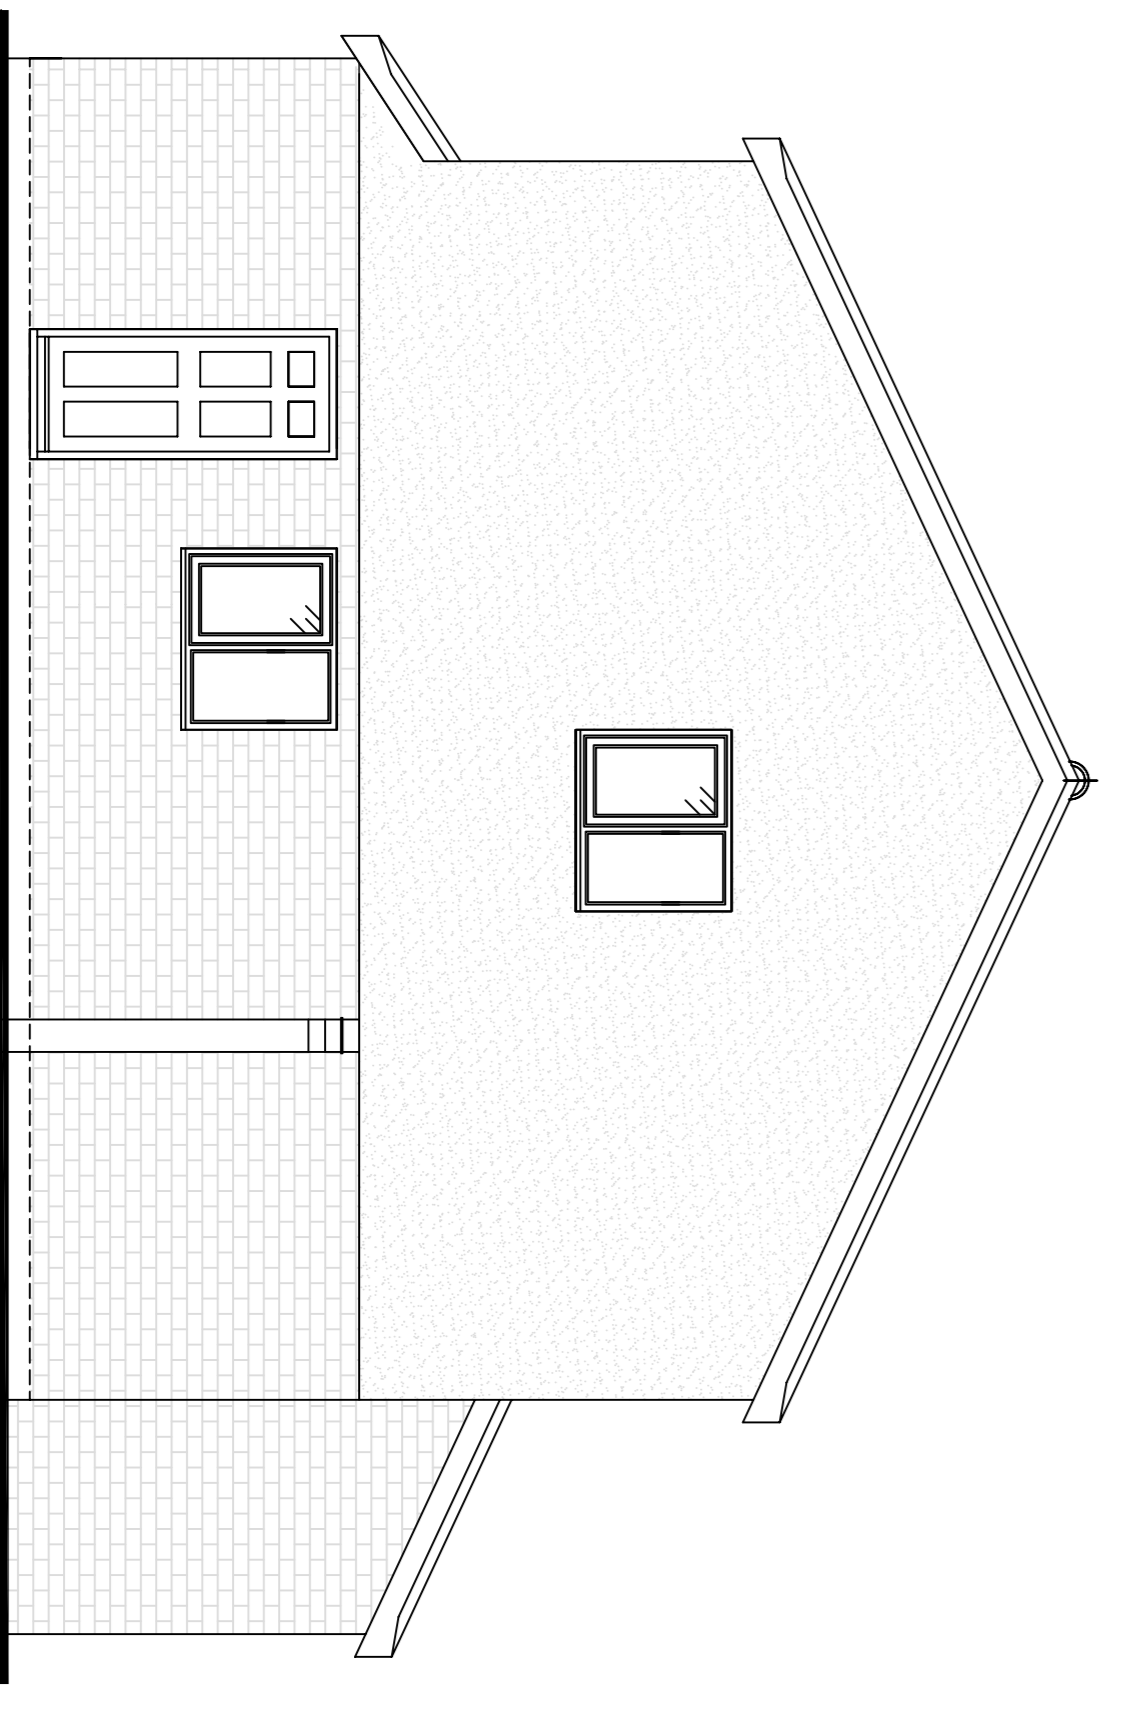


EXISTING SIDE ELEVATION

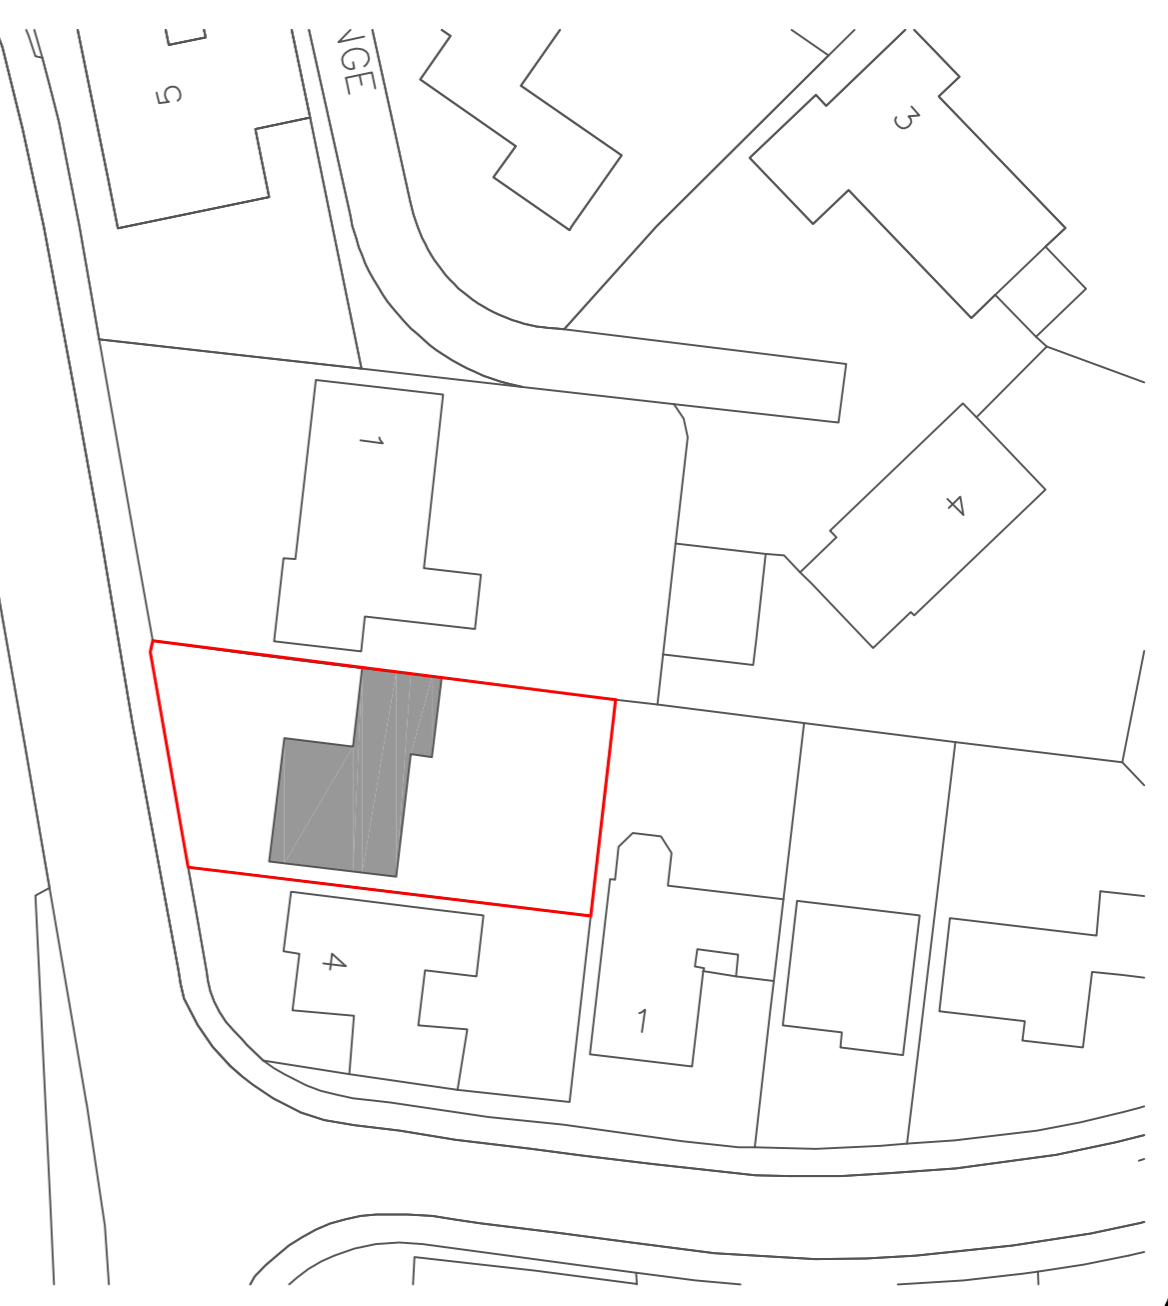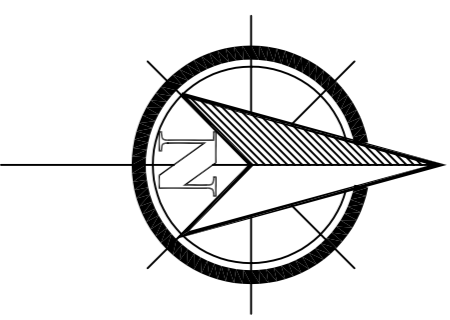

Block Plan 1:500

Dimensions to be checked on site prior to work being carried out. This drawing is copyright. DO NOT SCALE FROM THIS DRAWING. The drawing is for information only and it is to be used in conjunction with all planning application information in connection with the scheme. Any discrepancies to be reported to Plan-it Partnership Limited in writing prior to works commencing. 

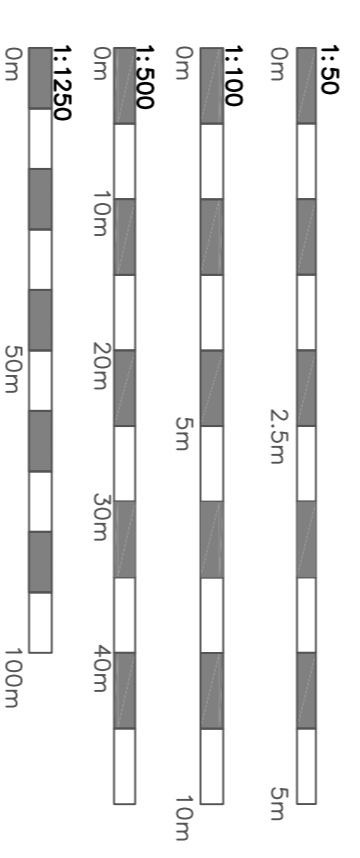

Plan-it Partnership
 home architecture
 70 Priory Road, Kenilworth, CV8 1LQ
 Telephone : 01926 350883

No.	Revision/Issue	Date
001	Planning submission	04.02


Drawing Name
Single storey rear extension, garage conversion, and new build garages
 Existing Plans and Elevations

Project Name and Address
**2 Myton Lane
 Warwick
 CV34 6QN**

Project	MRC556	Sheet	
Date	09.02.2022		001
Scale	1:50, 1:500, 1:1250, @A1		



Location Plan 1:1250

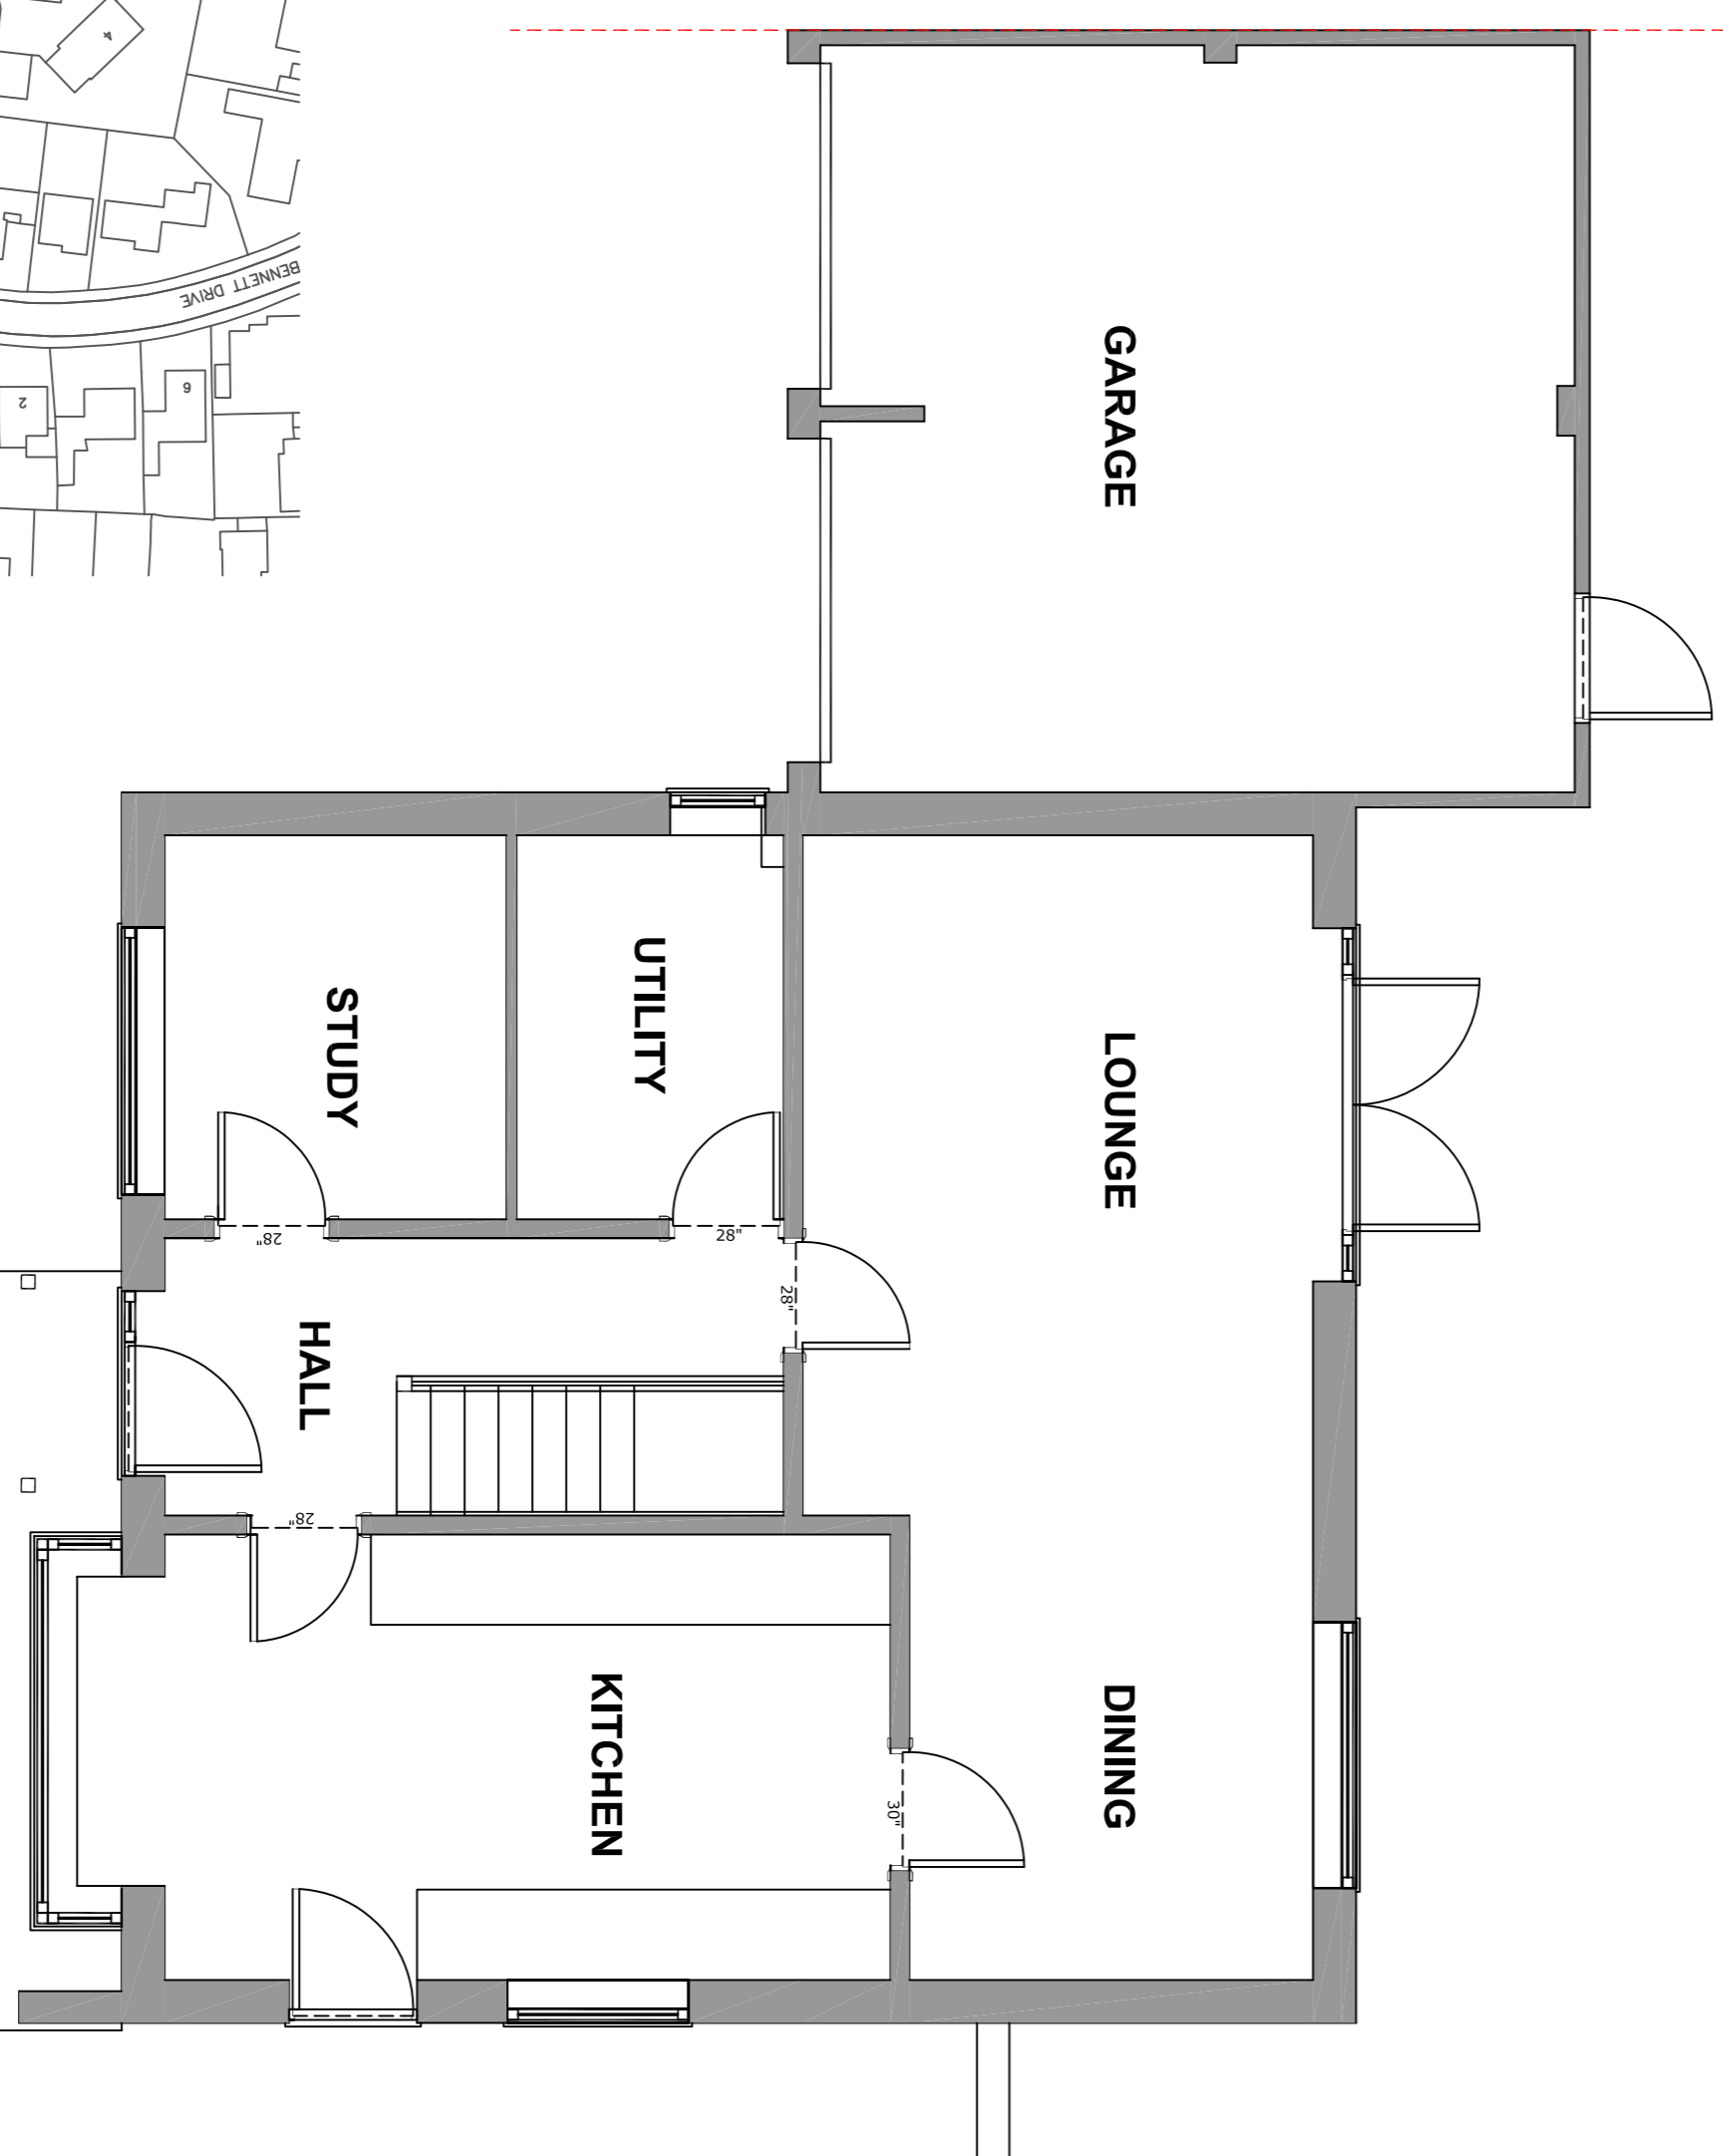

EXISTING GROUND FLOOR

Ordinance Survey, (c) Crown Copyright 2020. All rights reserved. Licence number 100020449