




Ground Floor Plan

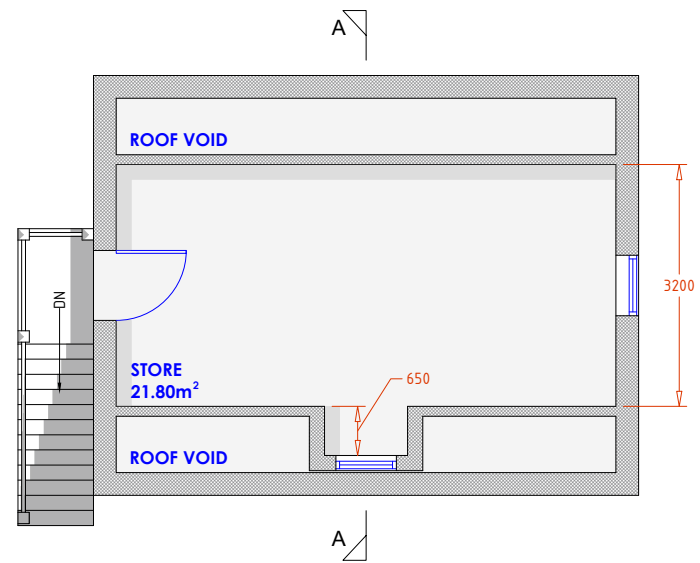

First Floor Plan

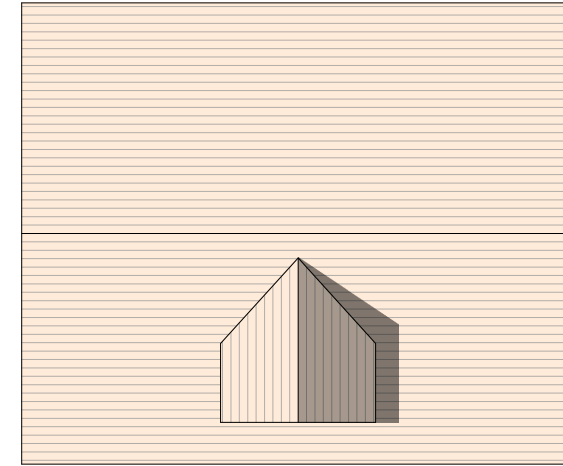


Roof Plan

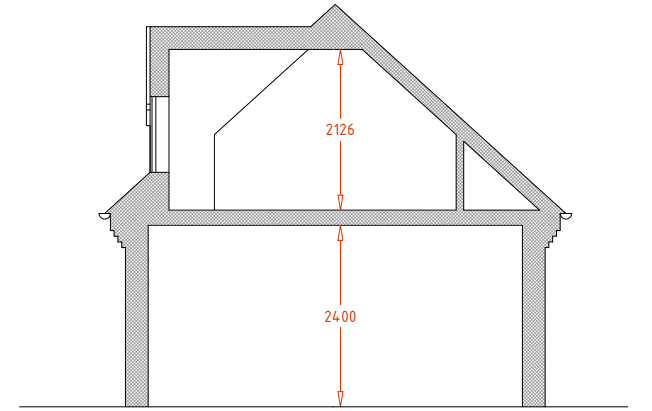


Section A-A


- Existing garage to be demolished and replaced, materials to consist of:
- Brickwork walls to match main house
  - Pitched roof with tiles to match main house
  - RWP / guttering / soffits to have a dark finish
  - Windows to match style of main house
  - Timber single leaf doors with dark finish
  - External staircase for first floor access
  - Double garage door with dark finish
  - Dormer window with dark finish to walls & pitched roof with tiles to match main house

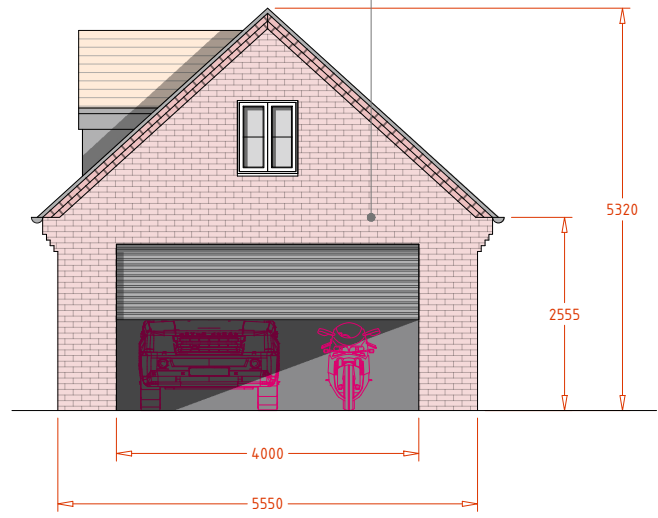


Front Elevation - Facing North

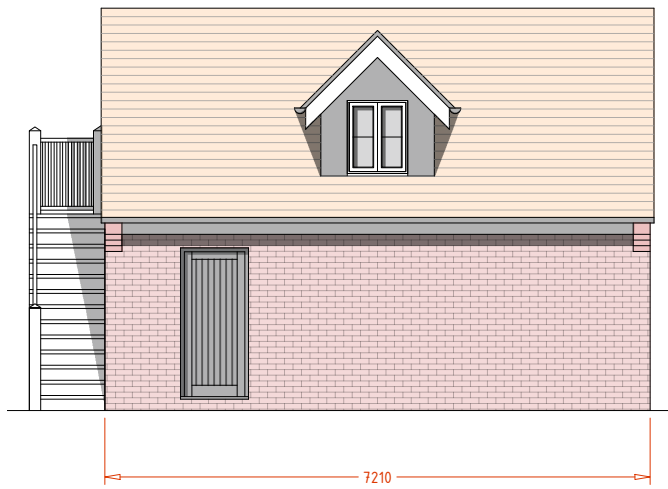

Side Elevation - Facing East

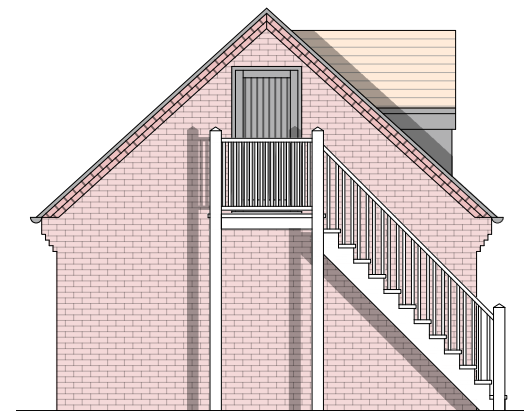

Rear Elevation - Facing South

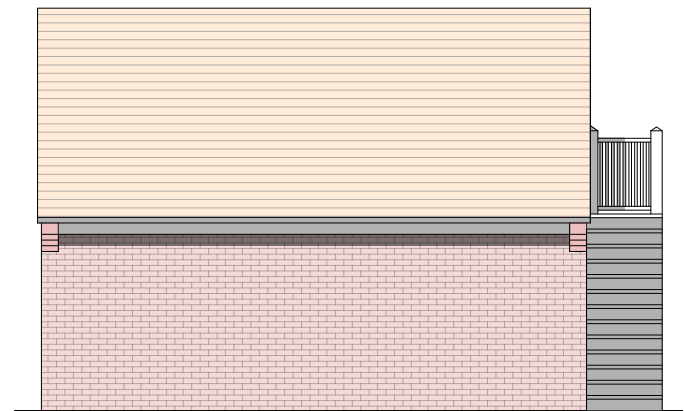

Side Elevation - Facing West

DE-DESIGNS



Authorised use of this drawing is granted solely for the purpose of this specific project and location. Designers and contractors must confirm all measurements on site prior to any works commencing. DE-Designs or relevant parties take no responsibility for construction details.



PROJECT TITLE  
The Cottage  
Old Trough Lane  
Sandholme  
East Yorkshire  
HU15 2XW

DRAWING TITLE Proposed Garage Plans	
STATUS Planning Application	
SCALE 1:100 @ A3	DATE Feb 2022
DRAWN BY DE	DRAWING NO 100

No	REVISION	DATE
A	Drawing Pack updated to planners comments	10.03.2022