






The Contractor is to check all dimensions on site and report any discrepancies to the Contract Administrator. This drawing is to be read in conjunction with all other standard documentation. Dimensions are not to be scaled from this drawing.

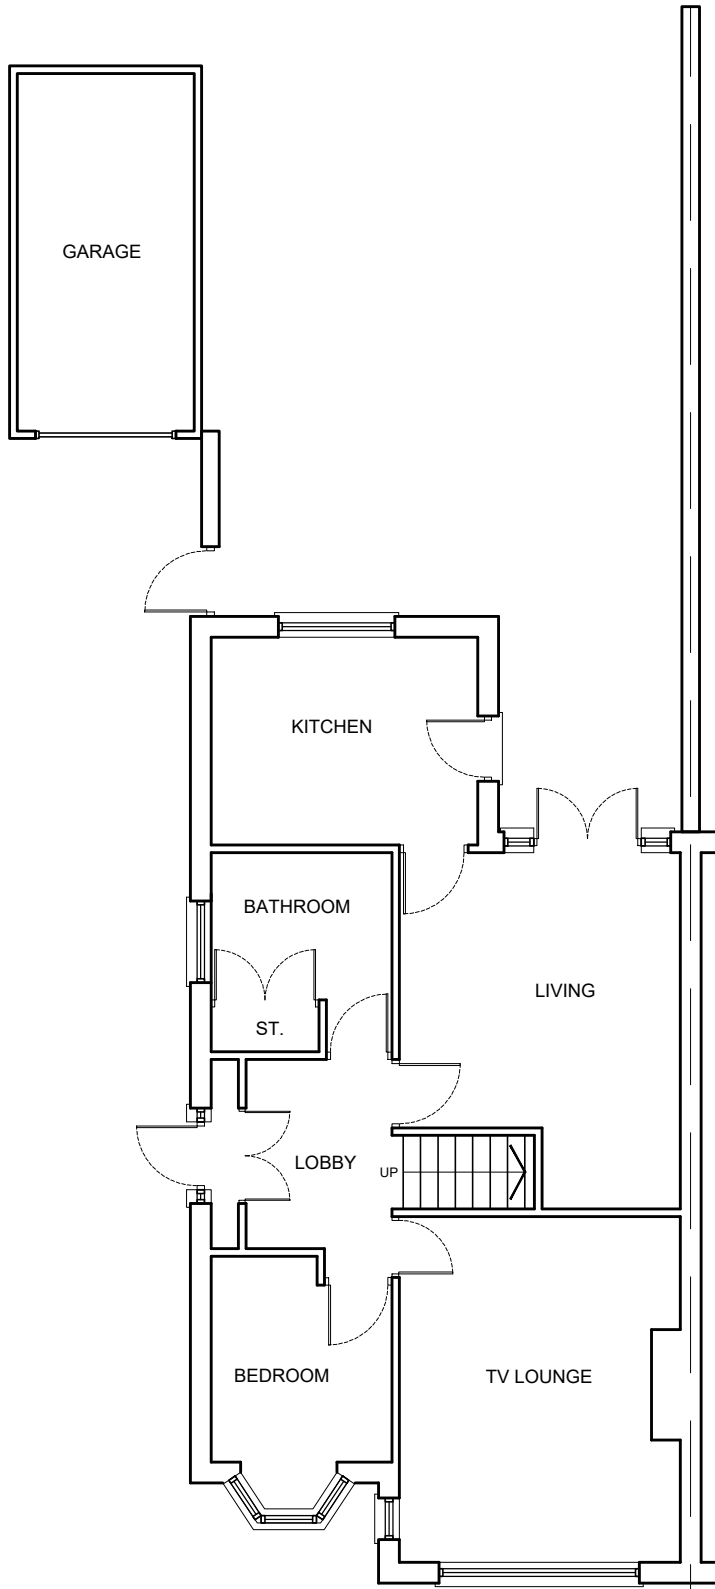


EXISTING GROUND FLOOR PLAN

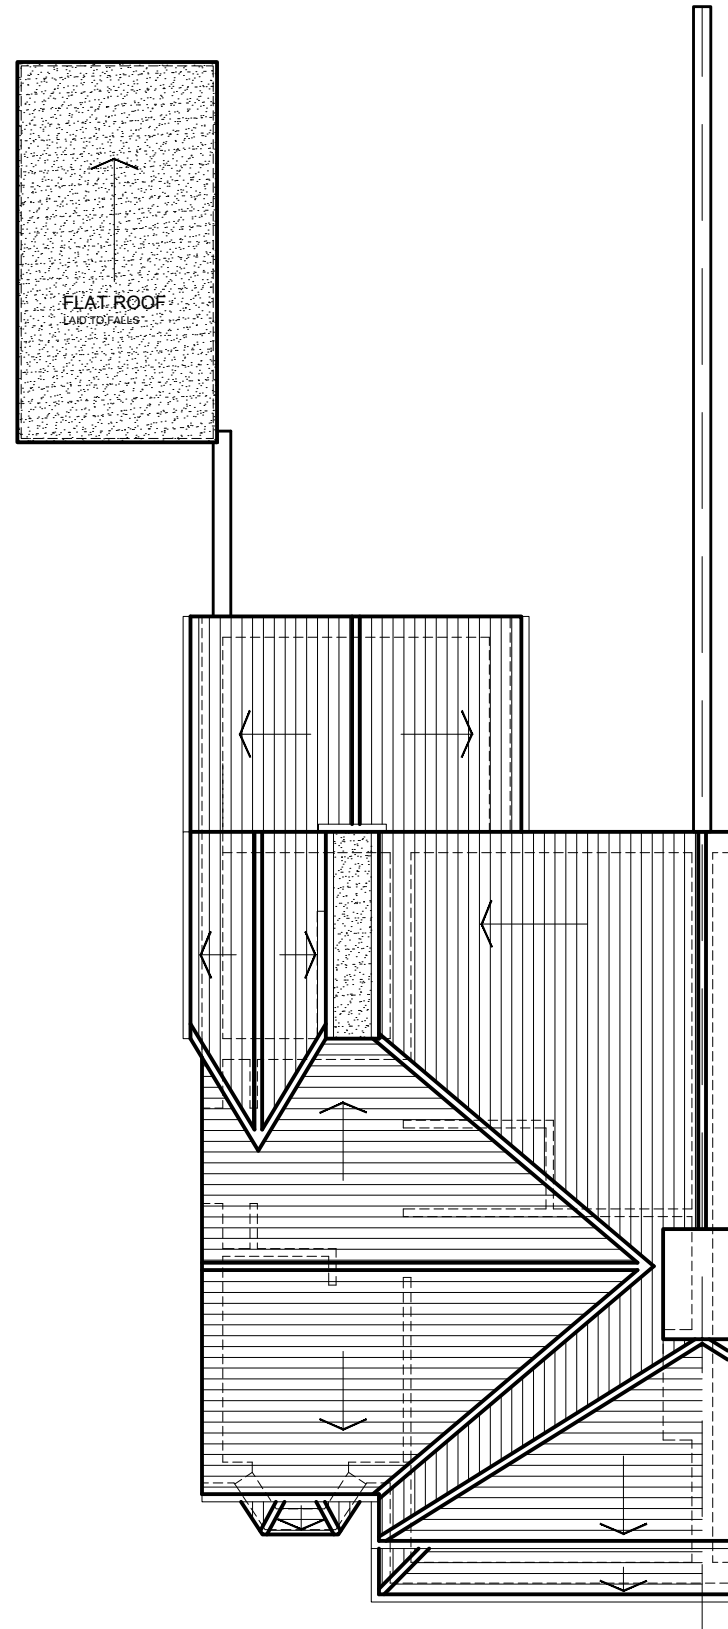

EXISTING ROOF PLAN

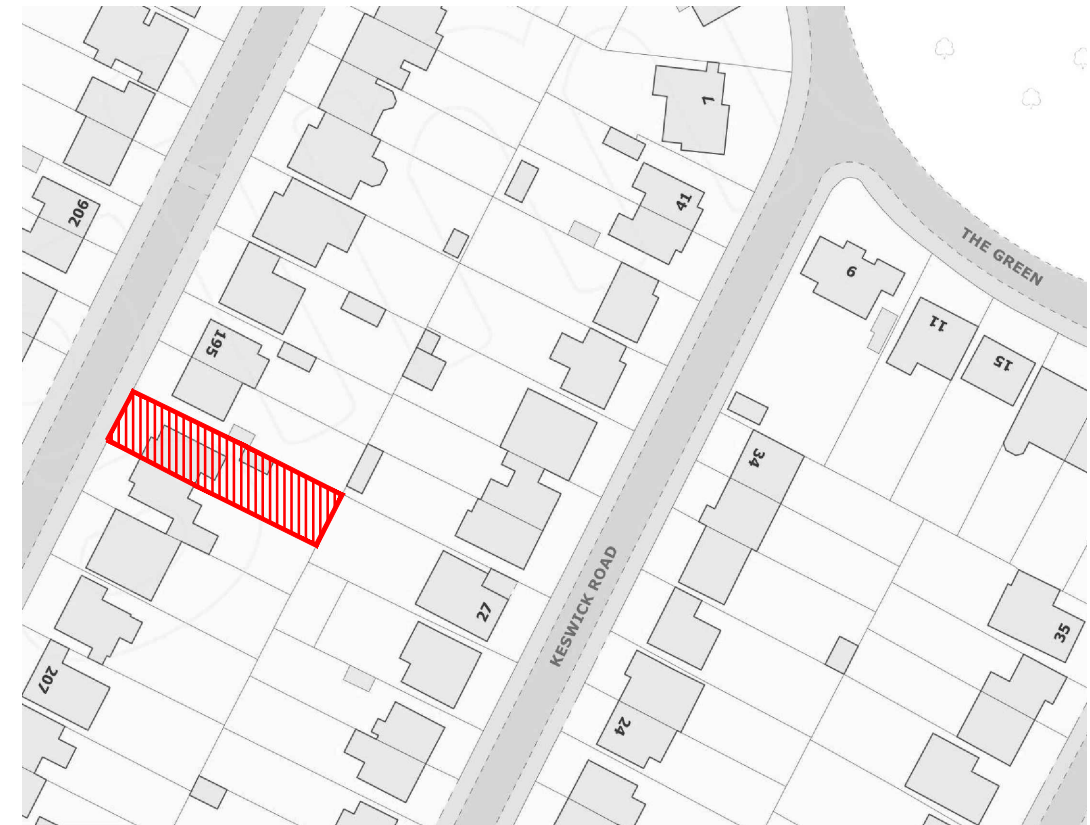

LOCATION PLAN - SCALE 1:1250

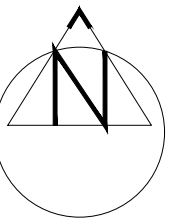

rev.	description	date	chkd.
------	-------------	------	-------



14 Leechcroft Avenue
Sidcup Kent DA15 8RS

020 3004 9238
07931 931 035

s.nagpal@dapconsultants.co.uk
www.dapconsultants.co.uk

project : **199 Rydal Drive
Bexleyheath**

drawing title : **Existing Floor Plans**

drawn: SN chkd : SS date:12.01.2021

status: **Planning** scale: 1:100@A3

proj no : **1303** drg no: **01** rev no: