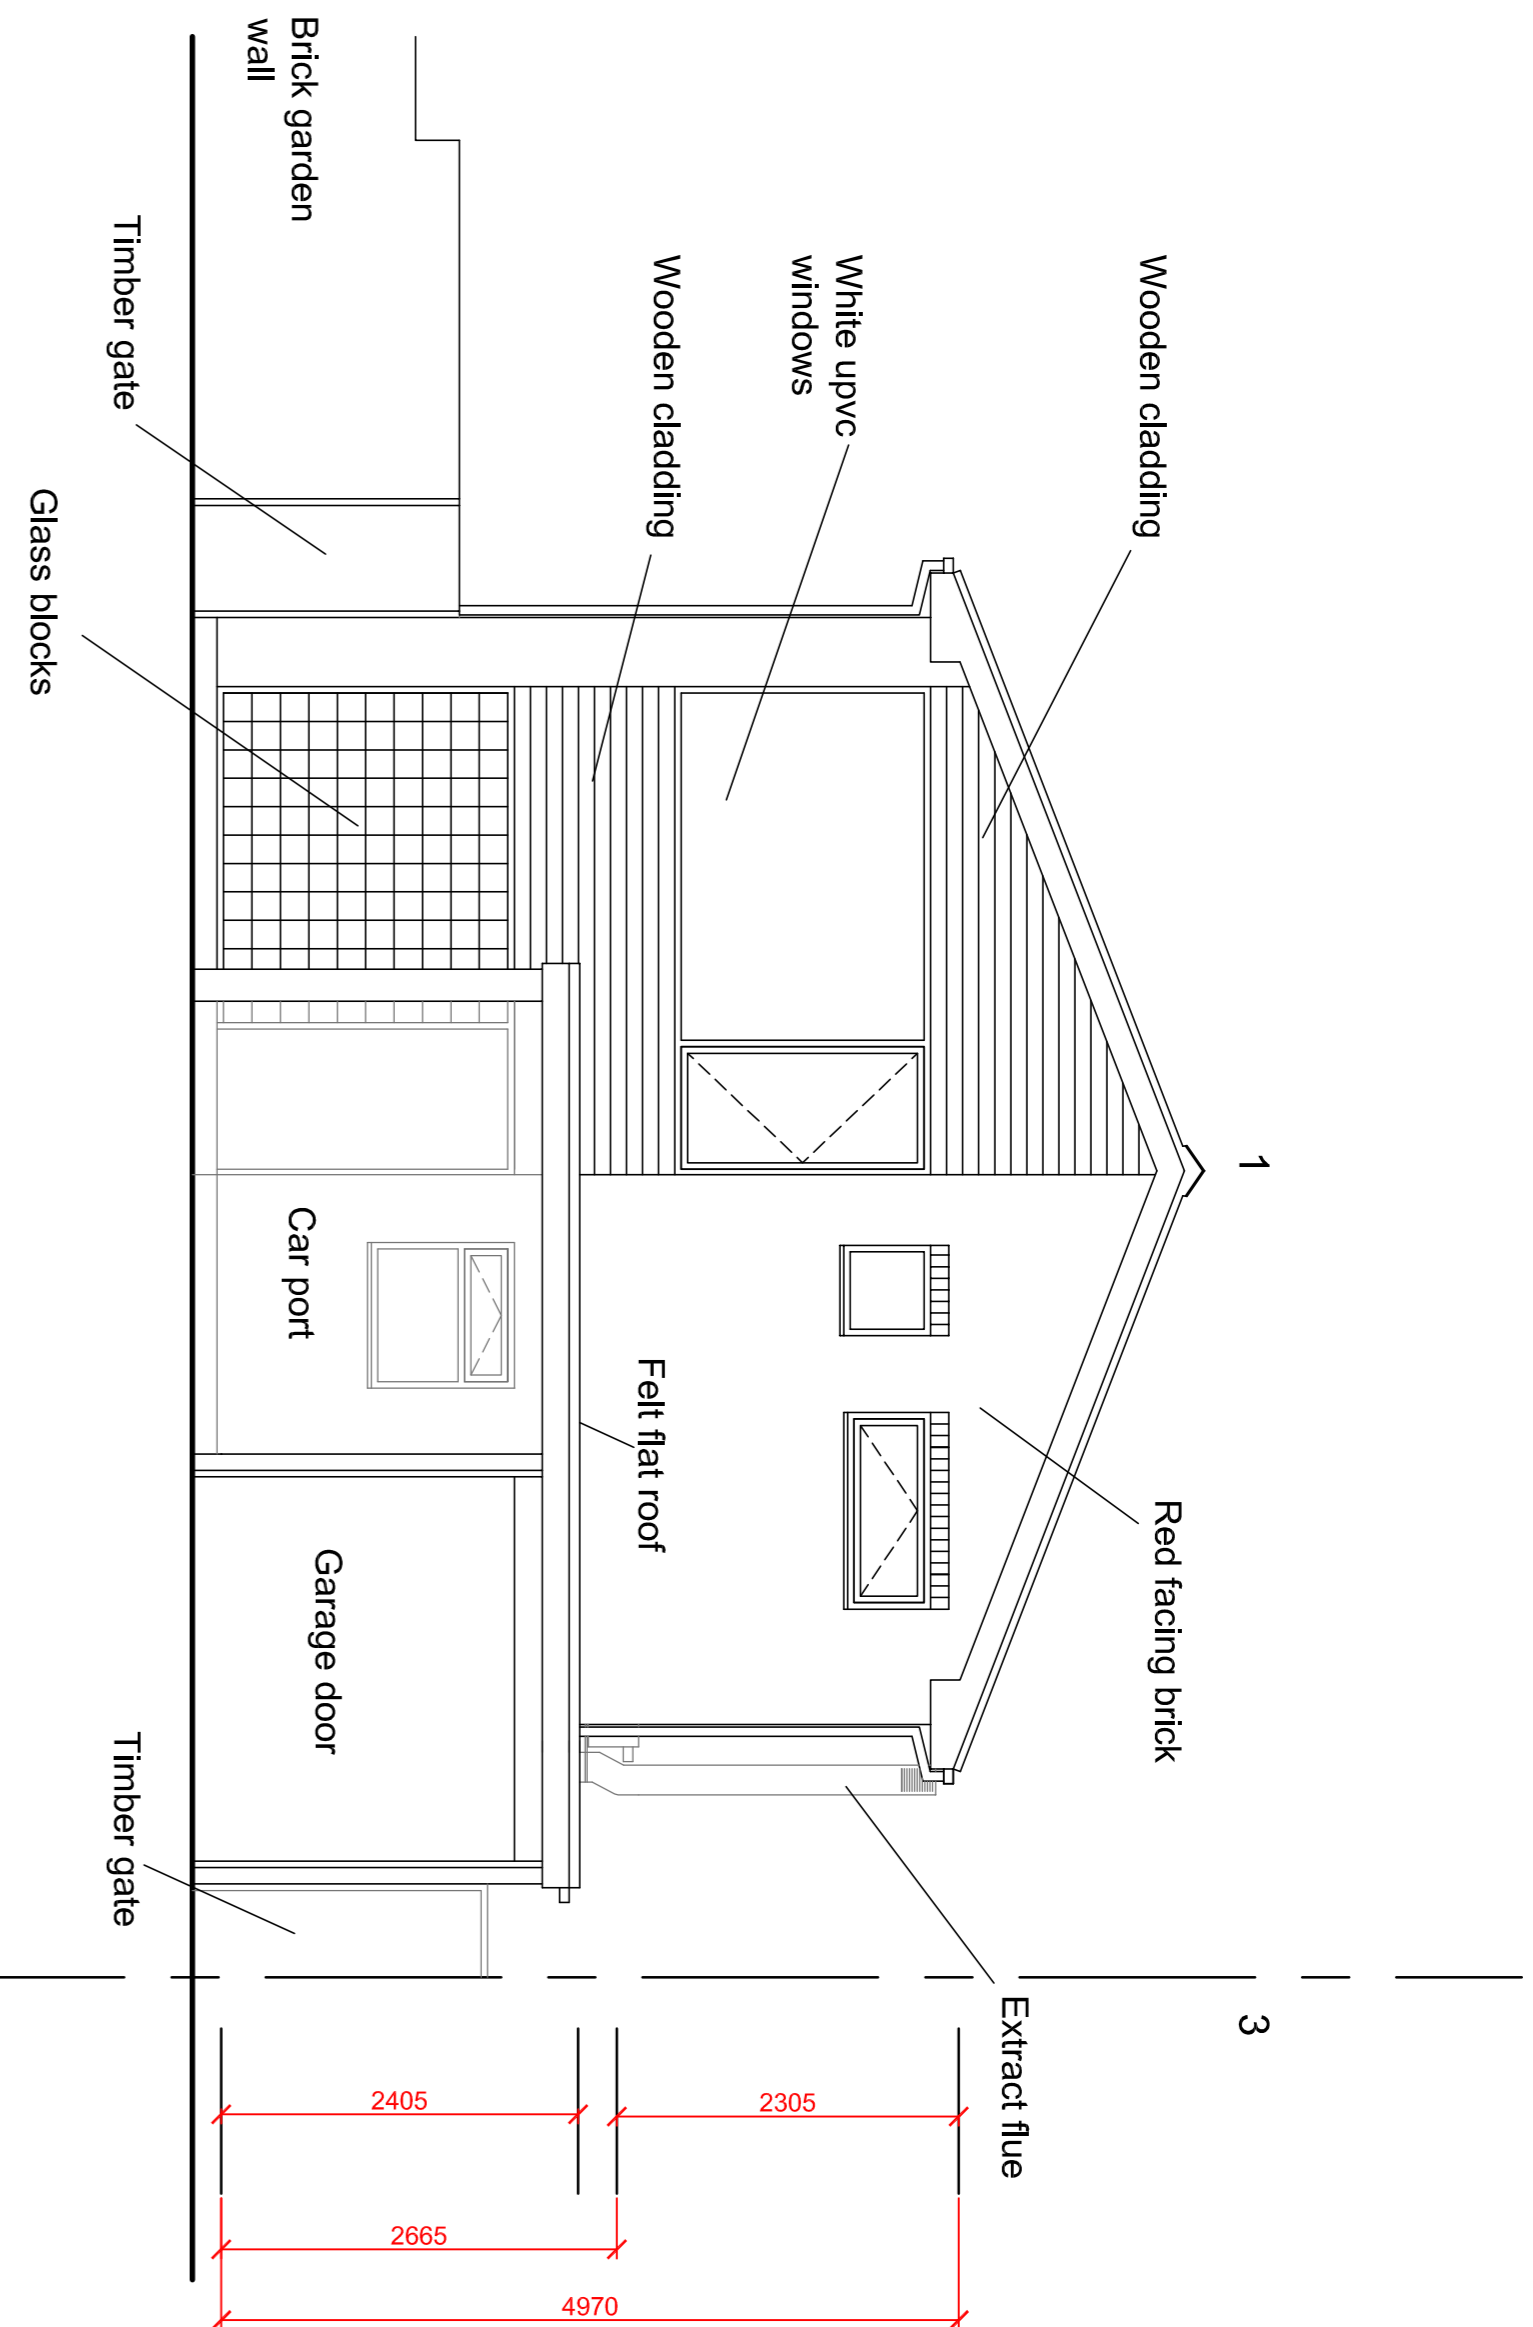
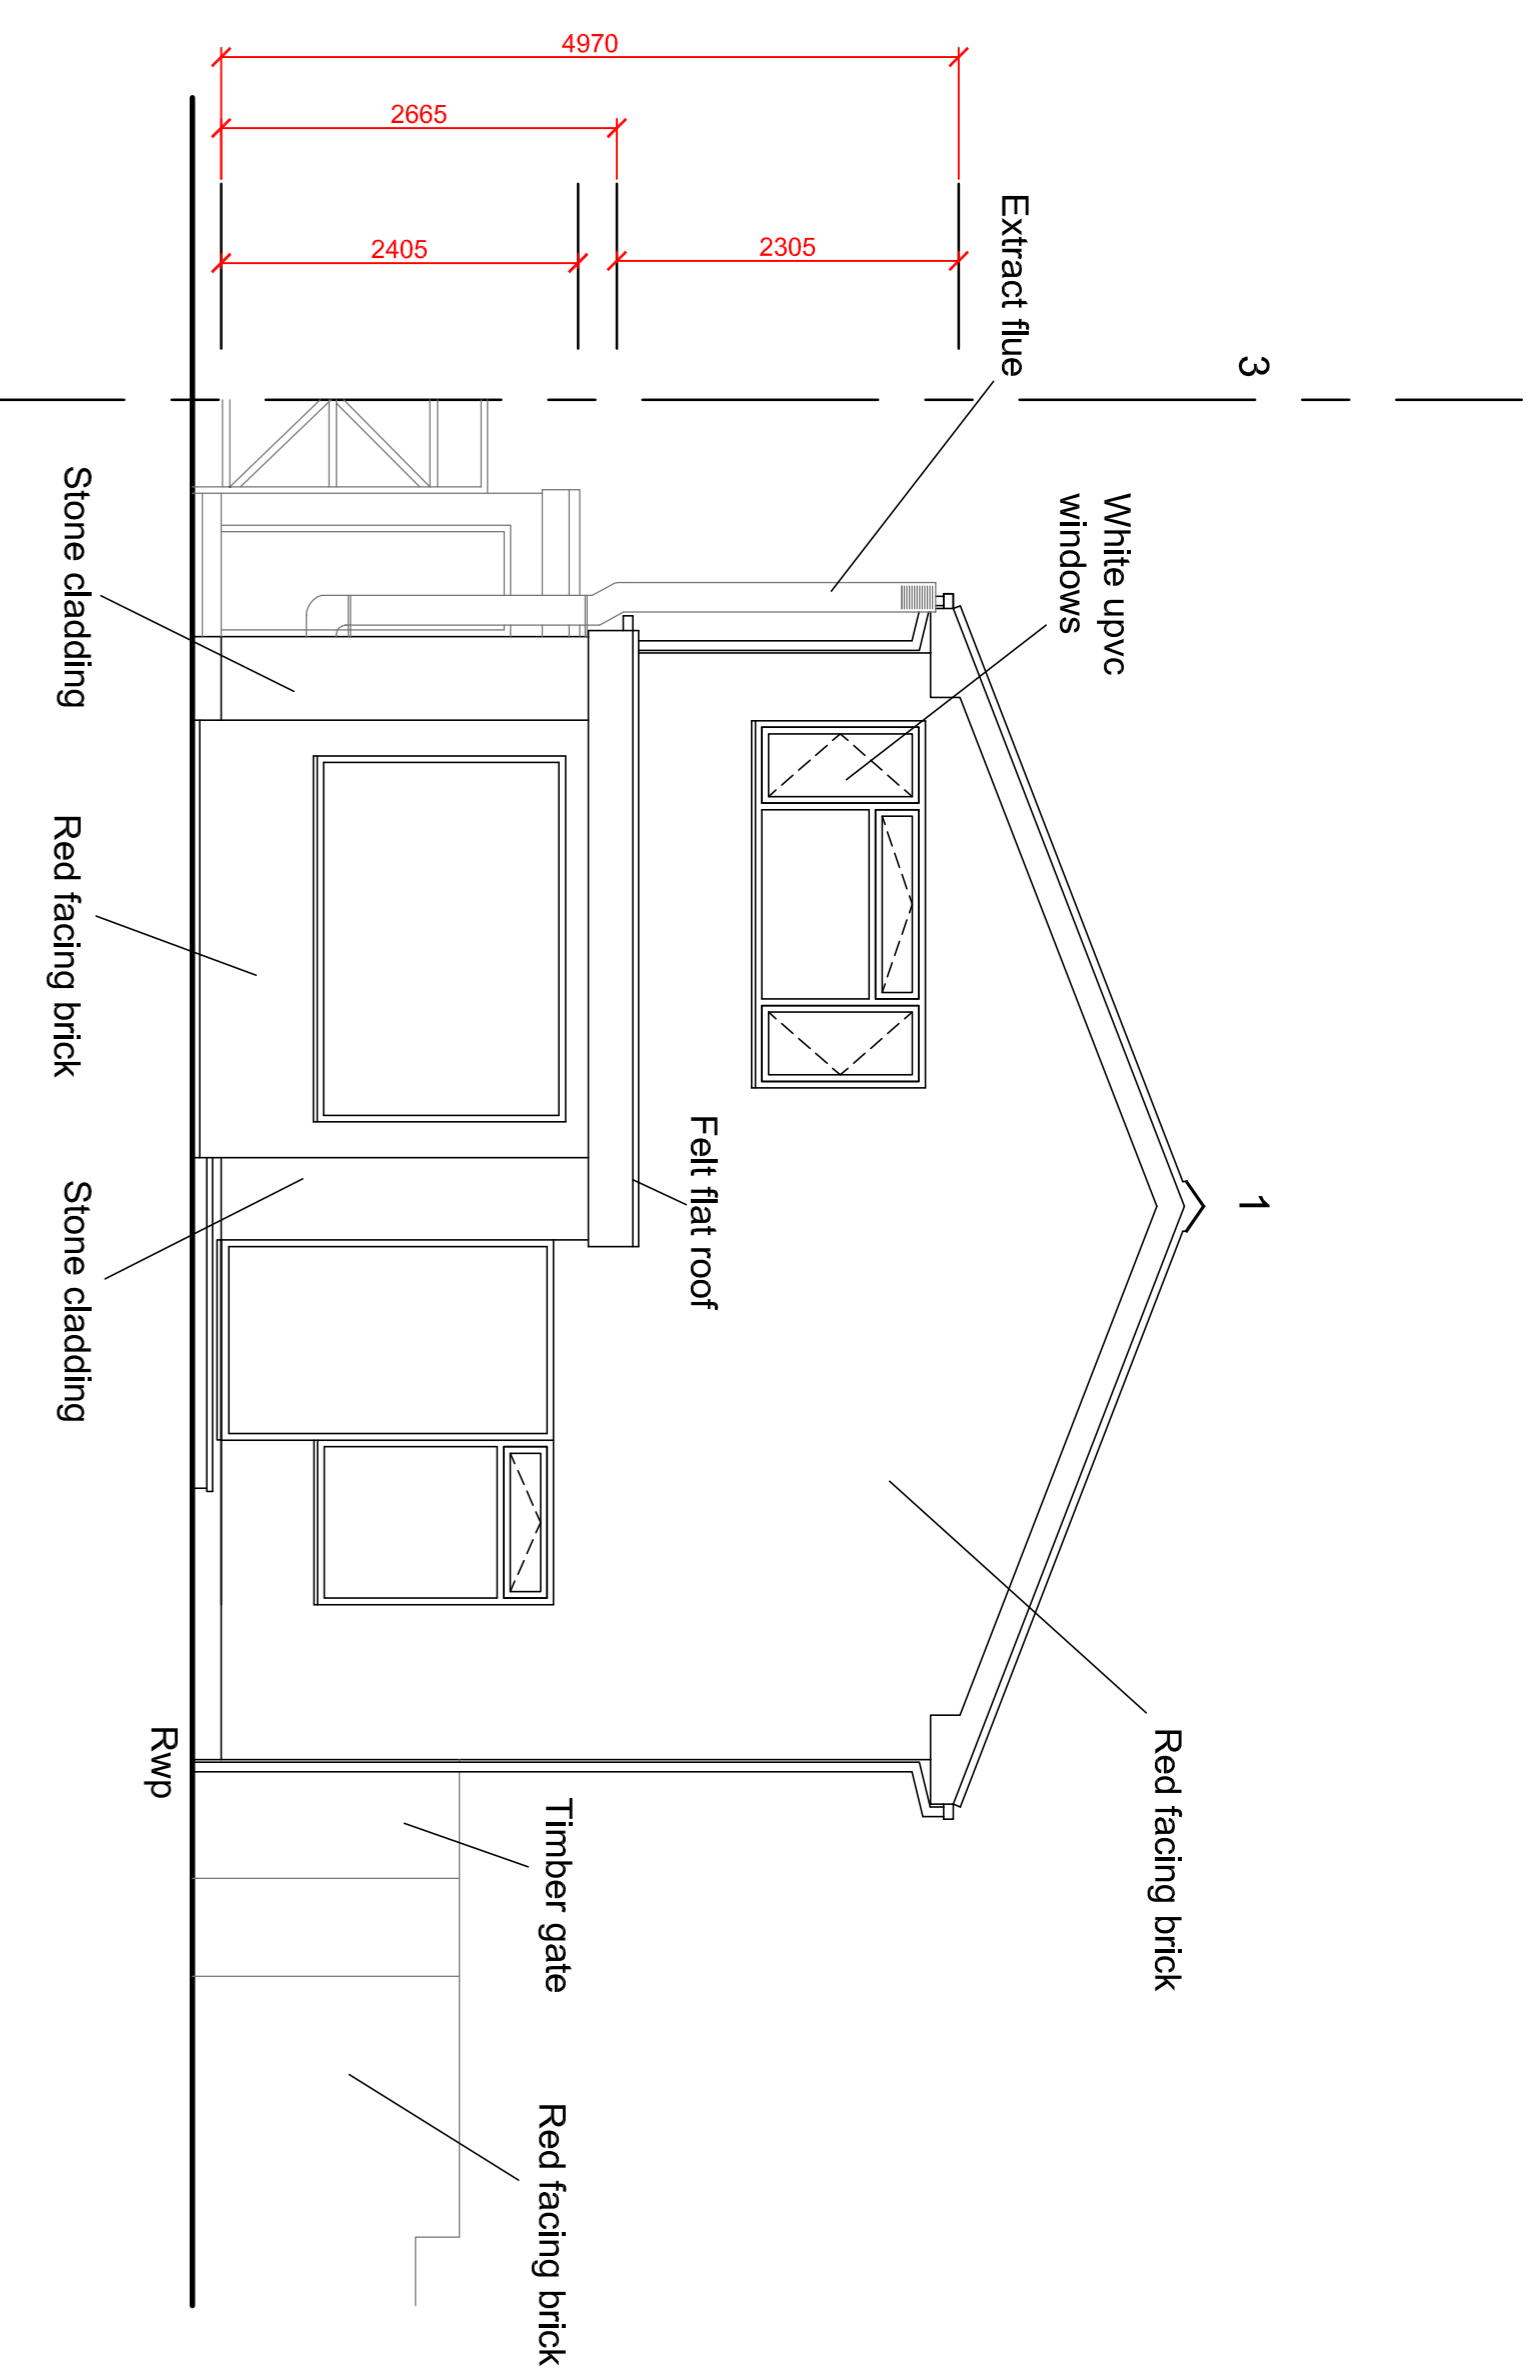


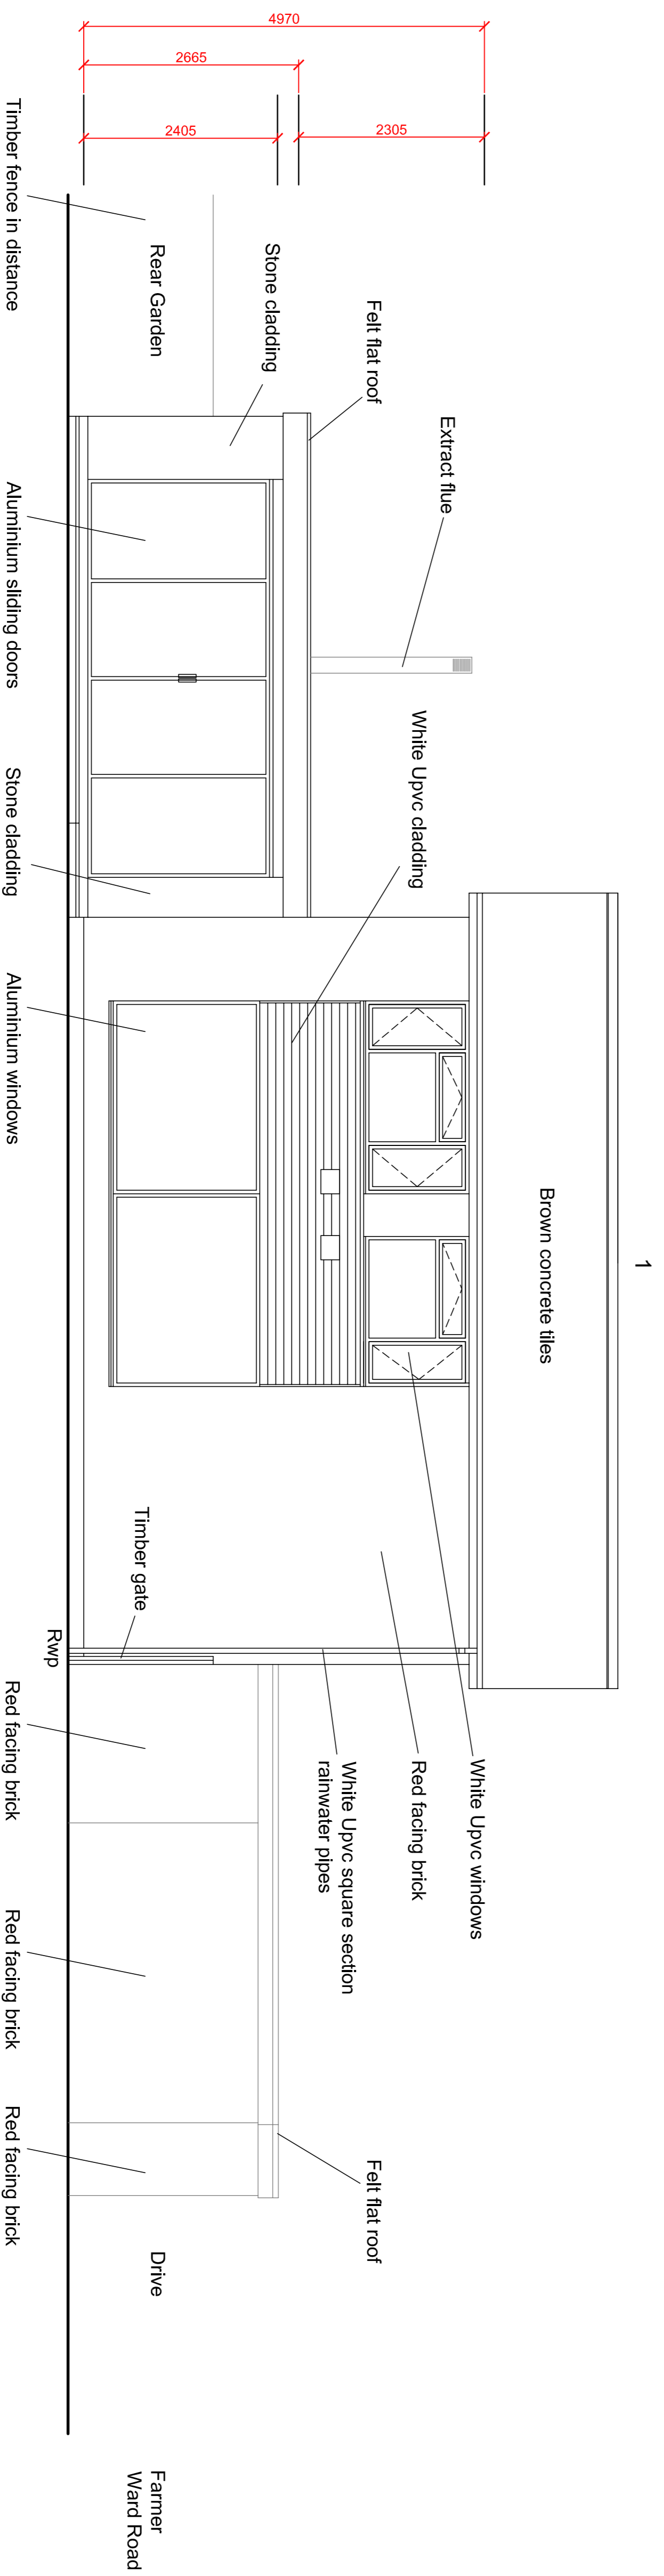
GENERAL NOTES  
 DRAWING CAN BE SCALED FOR PRELIMINARY PURPOSES ONLY BUT IF IN ANY DOUBT ABOUT ANY OF THE DRAWN INFORMATION PLEASE ASK CDRB ARCHITECTS LTD.



Existing Front Elevation Facing Farmer Ward Road  
 Scale 1:50 @ A1

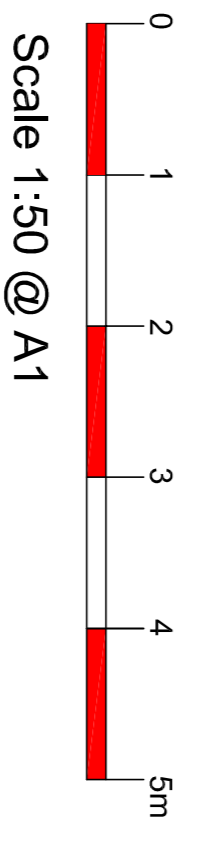


Existing Rear Elevation Facing Garden and Railway Line  
 Scale 1:50 @ A1



Existing Side Elevation Facing Birches Lane  
 Scale 1:50 @ A1

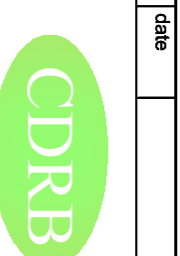
PLANNING SUBMISSION



Scale 1:50 @ A1

rev	date	by	checkd
1			

		cdrb architects ltd 3 Mill Court 3000 Kenilworth CV8 2DQ	
job title	1 Farmer Ward Road Kenilworth		
drawing title	Existing Front, Rear and Side Elevation Facing Birches Lane		
scale	drawn by	date	checked by
1:50 @ A1	CR	February 2022	CDRB
job no.	drawing no.	revision	
12353	AL/P/04		