



GENERAL NOTES
DRAWING CAN BE SCALED FOR PRELIMINARY PURPOSES ONLY BUT IF IN ANY DOUBT ABOUT ANY OF THE DRAWN INFORMATION PLEASE ASK CDRB ARCHITECTS LTD.

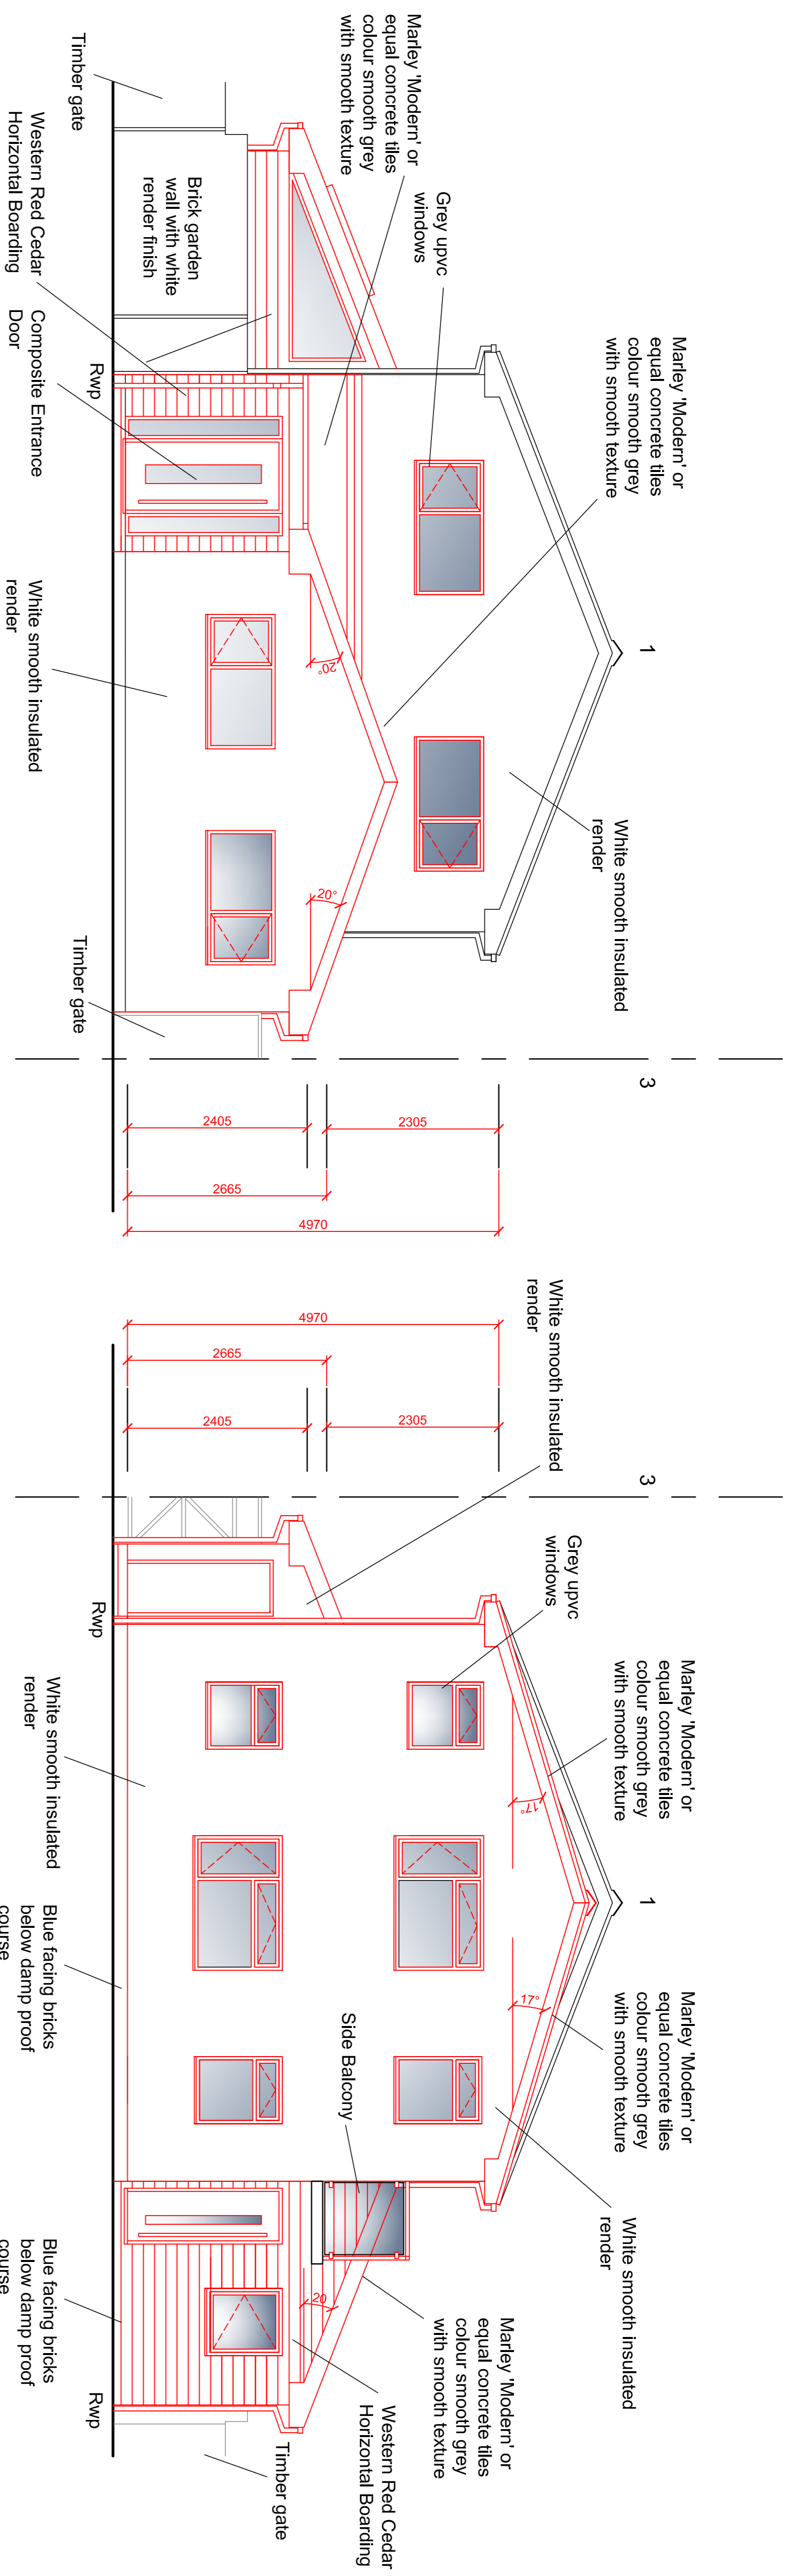

Proposed Front Elevation Facing Farmer Ward Road
Scale 1:50 @ A1


Proposed Rear Elevation Facing Garden and Railway Line
Scale 1:50 @ A1

All rainwater pipes to be in black square section UPVC connected to black angular profile UPVC gutters.
All fascias and soffits to be in white UPVC.

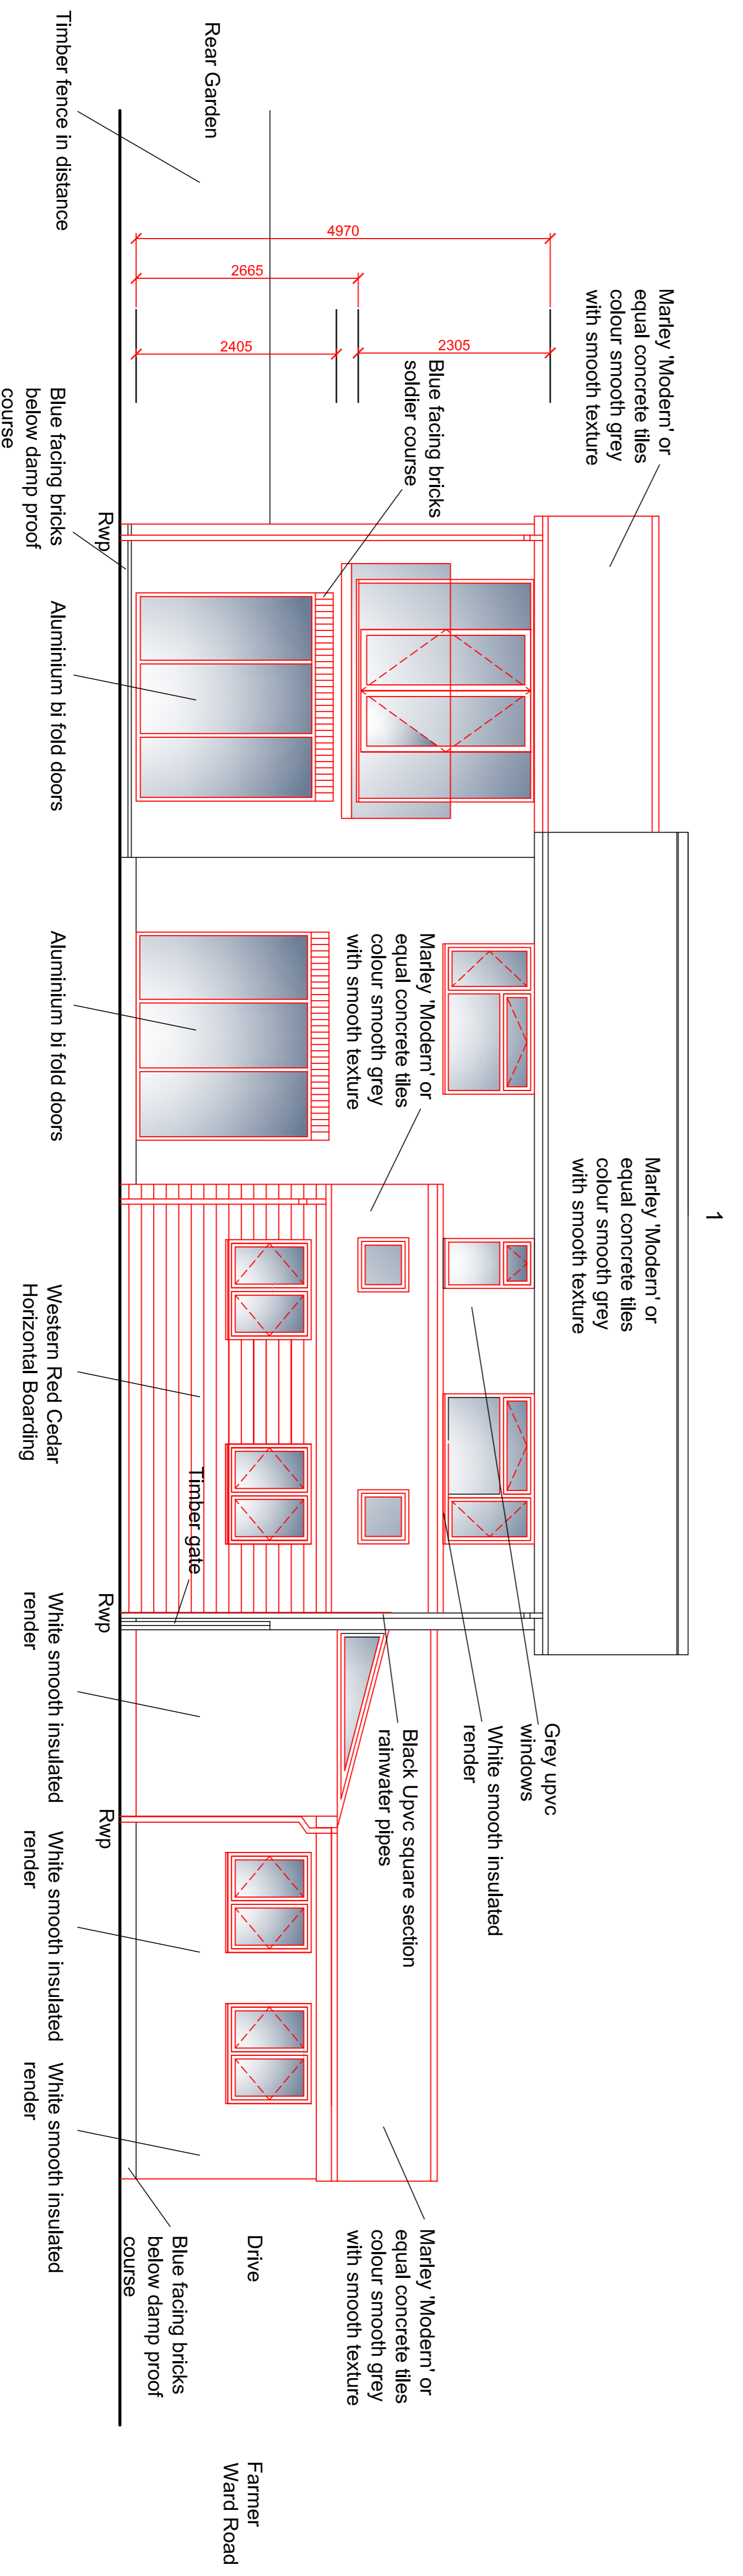

Proposed Side Elevation Facing Birches Lane
Scale 1:50 @ A1

PLANNING SUBMISSION

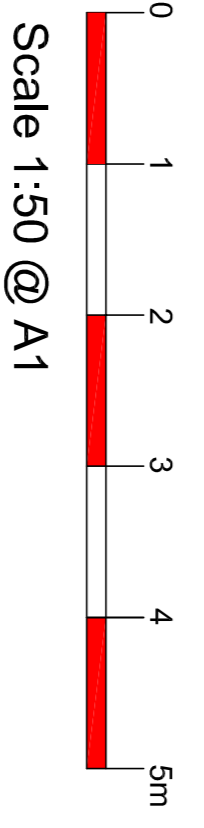

Scale 1:50 @ A1

form title	1 Farmer Ward Road Kenilworth	by checked	CDRB architects ltd 3 Mill Court Kenilworth CV8 2DQ
drawing title	Proposed Elevations Sheet 2 of 2	drawn by	date
scale	1:50 @ A1	checked by	February 2022
job no.	AL/P/08	revision	CDRB
drawing no.	AL/P/08	revision	12345