



GENERAL NOTES
 DRAWING CAN BE SCALED FOR PRELIMINARY PURPOSES ONLY BUT IF IN ANY DOUBT ABOUT ANY OF THE DRAWN INFORMATION PLEASE ASK CDRB ARCHITECTS LTD.

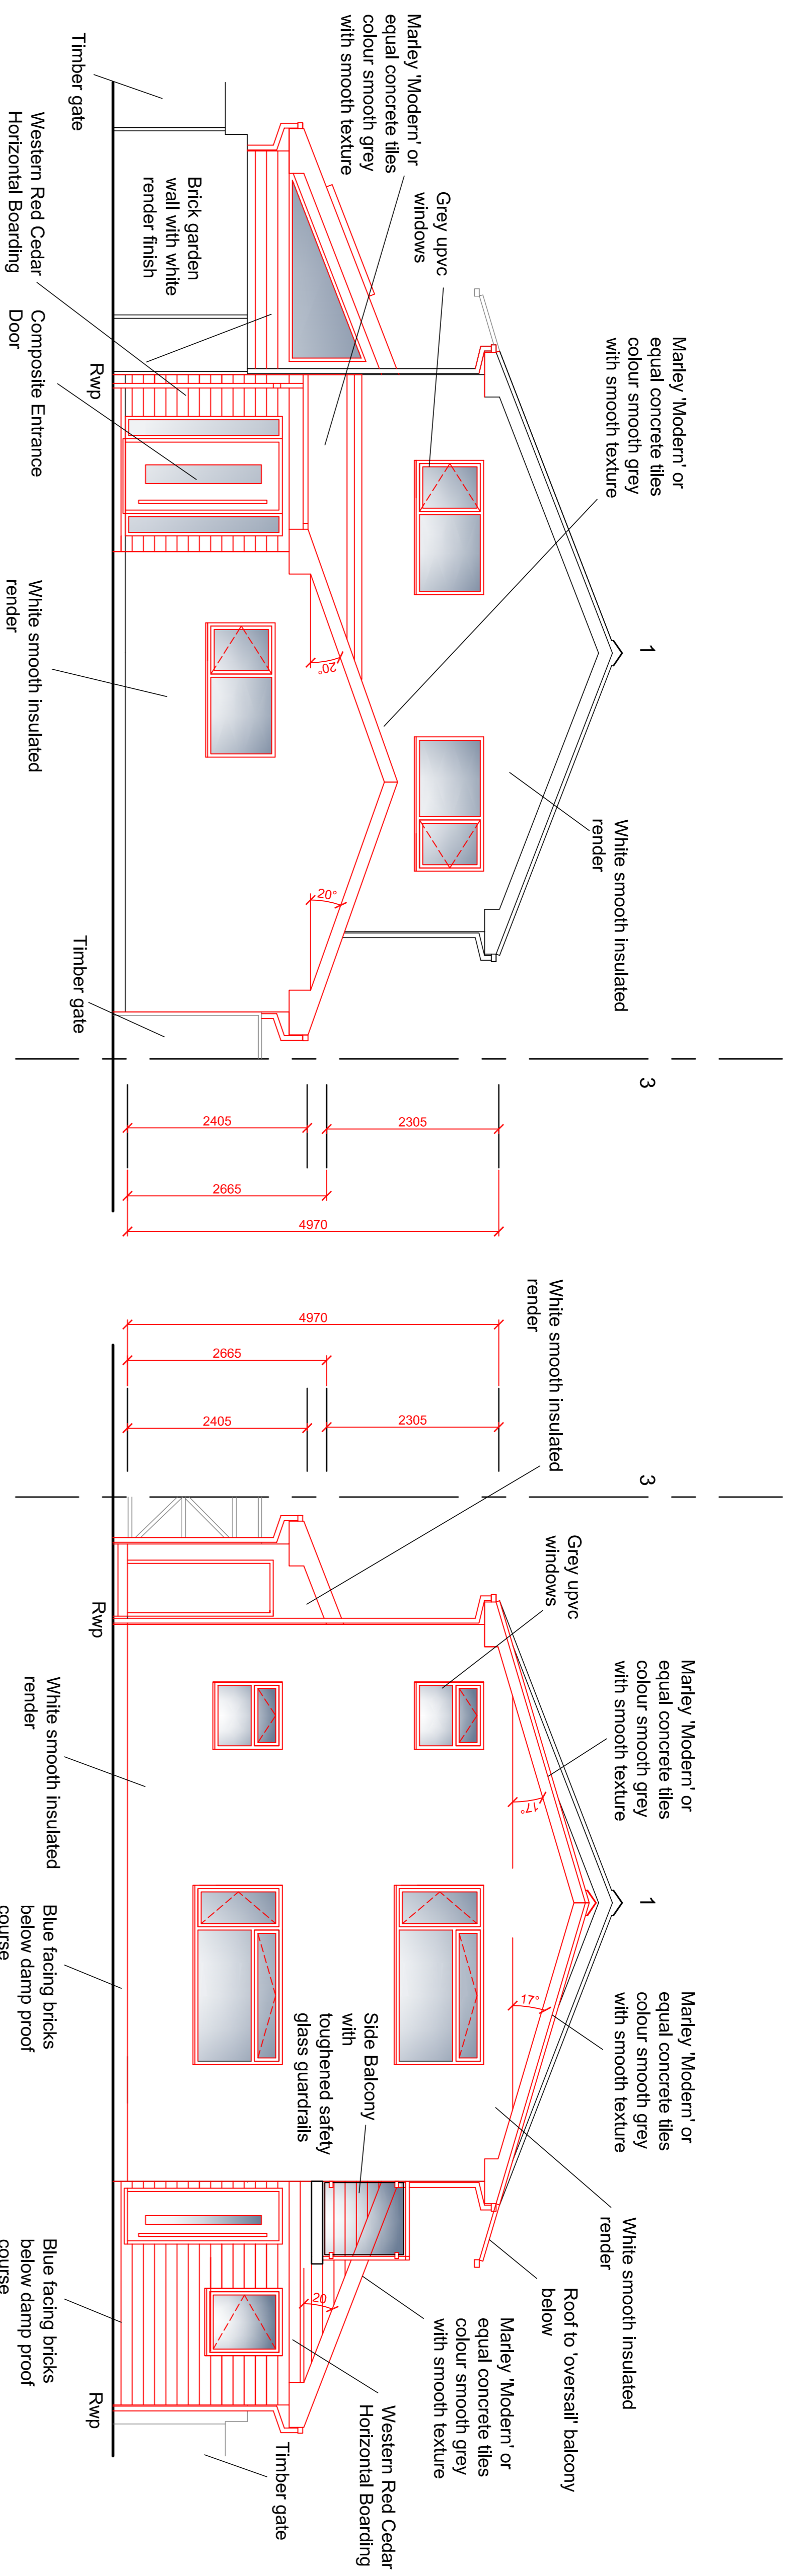


Proposed Front Elevation Facing Farmer Ward Road
 Scale 1:50 @ A1

Proposed Rear Elevation Facing Garden and Railway Line
 Scale 1:50 @ A1


All rainwater pipes to be in black square section Upvc connected to black angular profile Upvc gutters.
 All fascias and soffits to be in white Upvc.

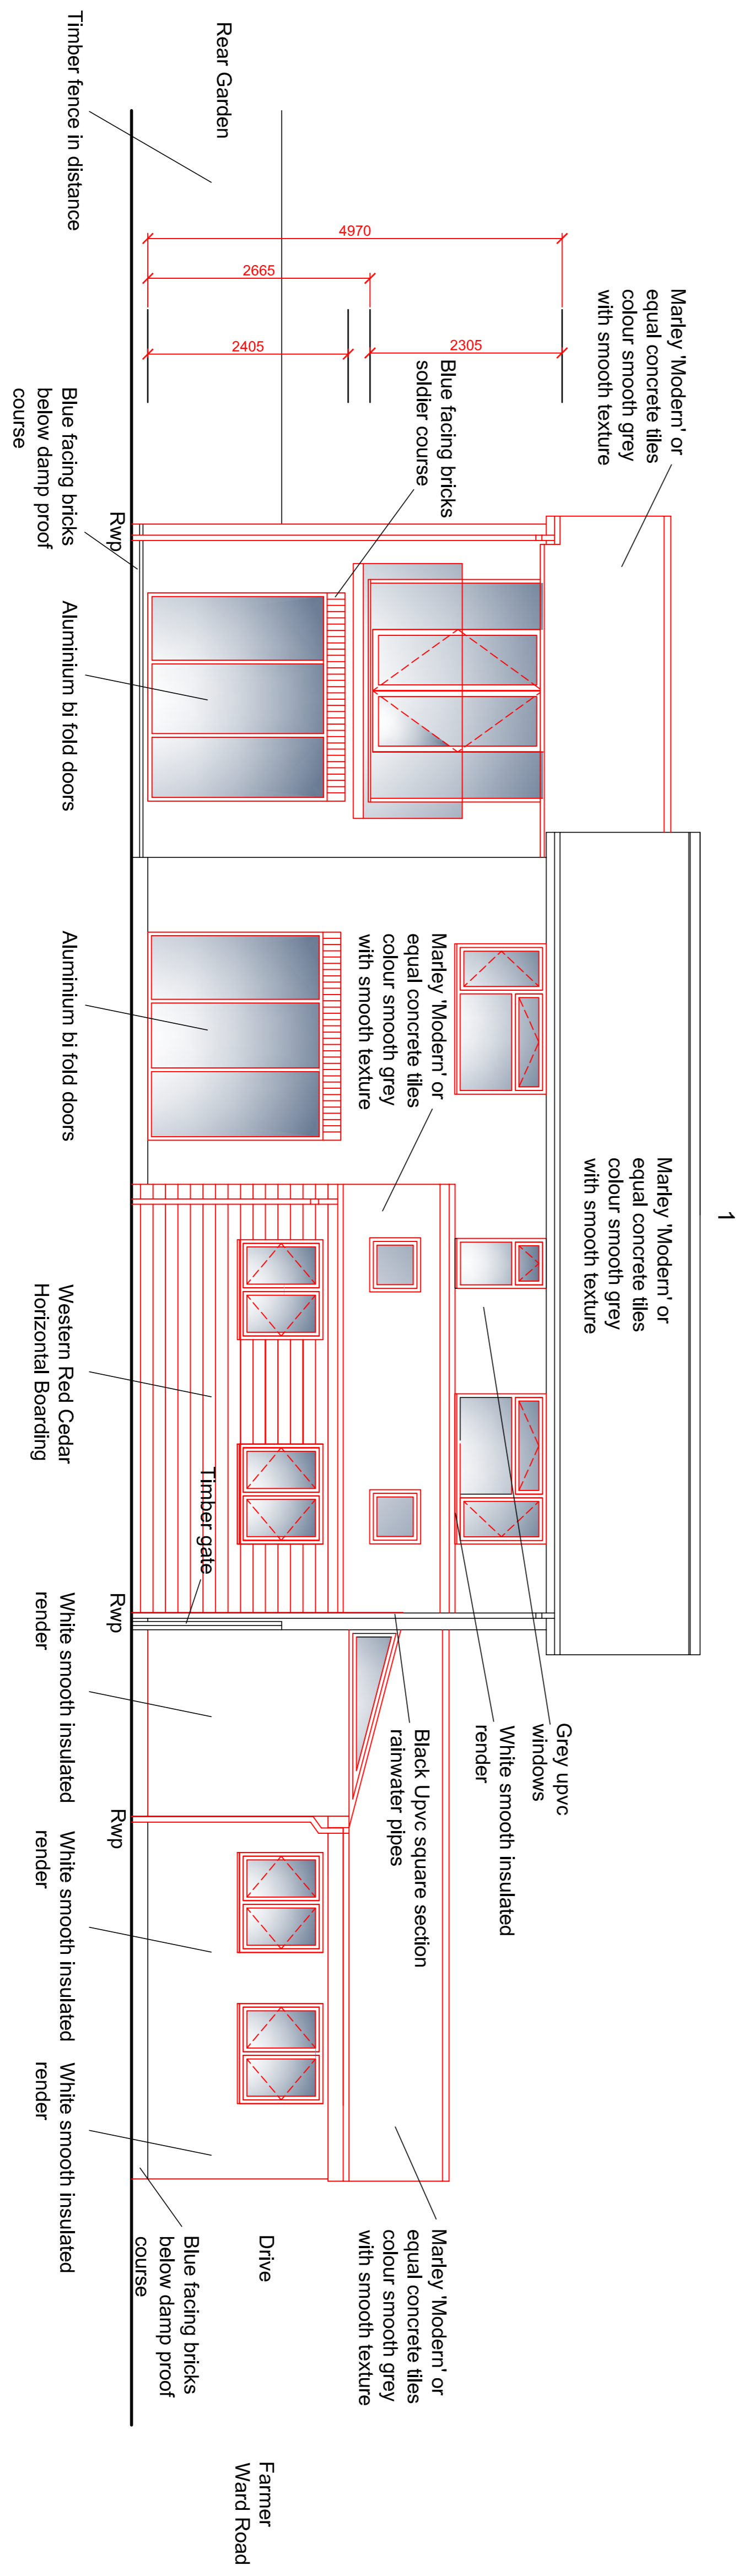

Proposed Side Elevation Facing Birches Lane
 Scale 1:50 @ A1

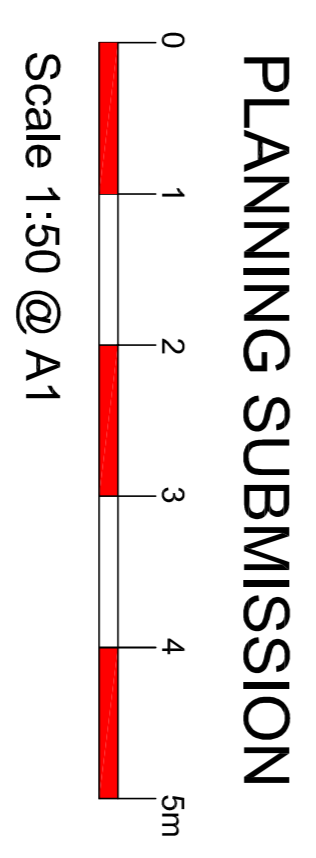

PLANNING SUBMISSION

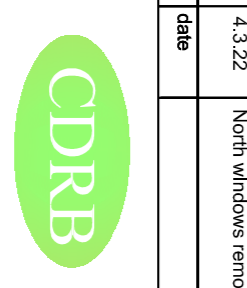rem	date	by	checked by
A	4.3.22	North windows removed and timber gate added	cdrb
 cdrb architects ltd 3 Mill Court Kentworth CR9 3DQ			
job title 1 Farmer Ward Road Kentworth			
drawing title Proposed Elevations Sheet 2 of 2			
scale	drawn by	date	checked by
1:50 @ A1	CR	February 2022	CDRB
job no.	drawing no.	revision	
12353	AL/P/08	A	