



Proposed Rear Elevation,
with dormer for bedroom

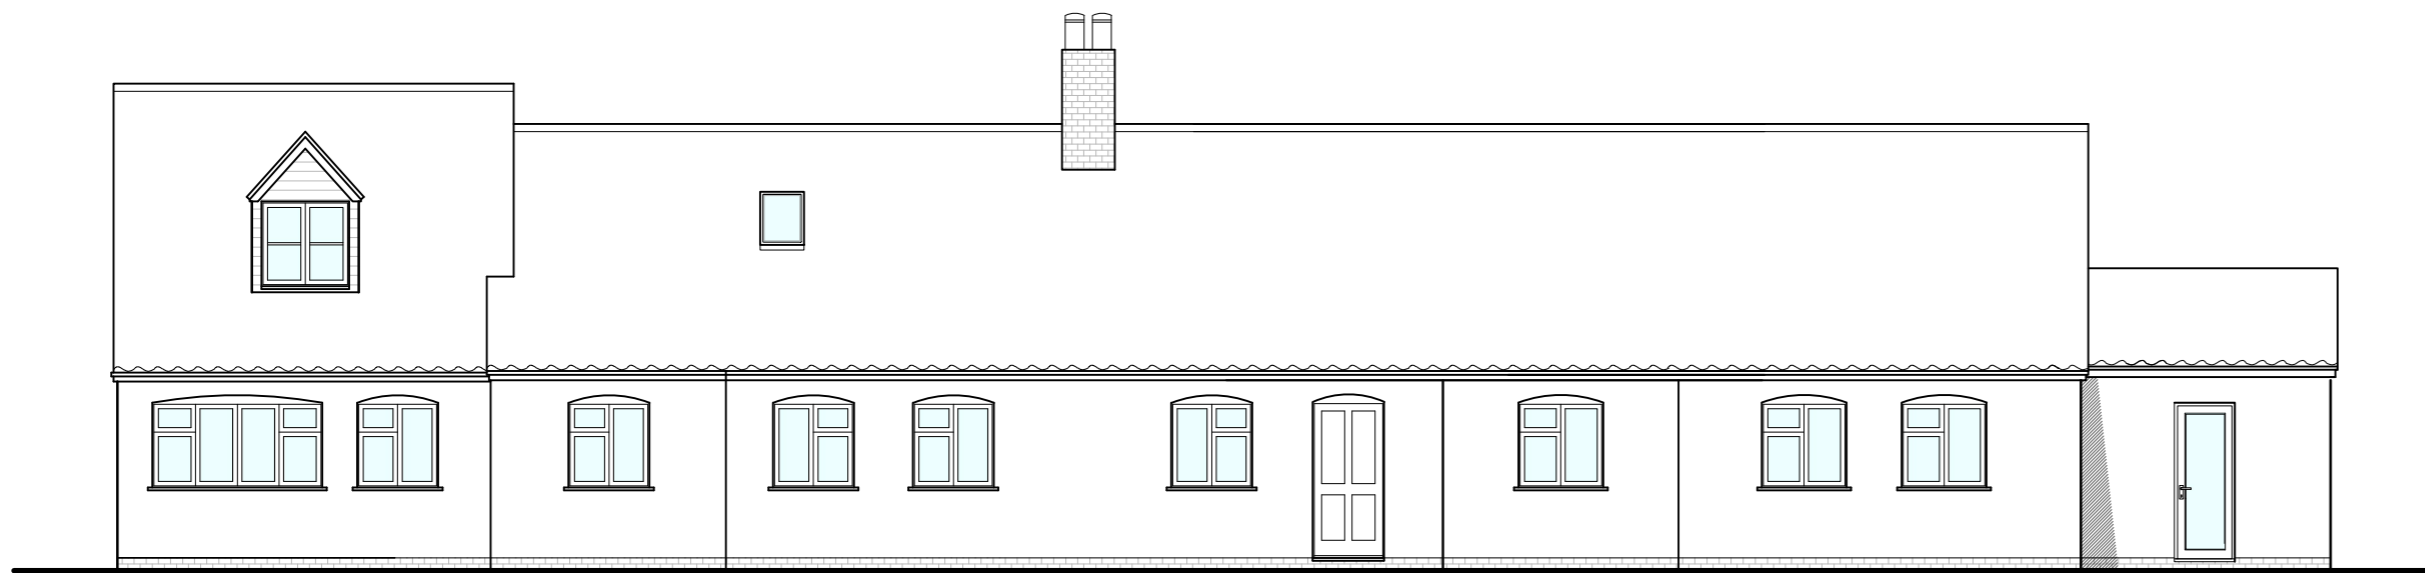


Proposed Side
Elevation



Proposed Front Elevation

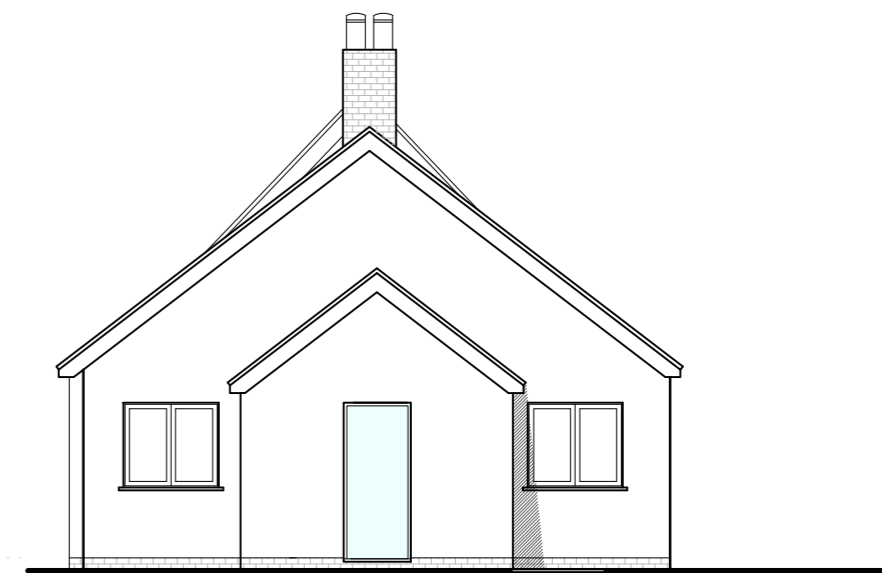

Existing Side
Elevation

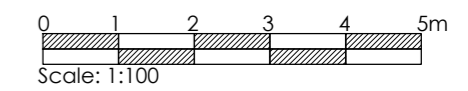

Revisions:

Client:

Mr. & Mrs. Stuart _____
Job Title:

Stow Barn _____
Drawing Title:

Proposed Elevations _____
Scale: Drawn By: Date:

1:100 @ A3 **MC/LA** **Feb 2022** _____
Job Number: Drawing Number:

6541 **04/C** _____

whitworth

Chartered Architects & Chartered Building Surveyors
Unit 12 Park Farm, Fomham St Genevieve, Bury St Edmunds, IP28 6TS
01284 760421 info@whitworth.co.uk www.whitworth.co.uk

NOTE:
Do not scale from this drawing. Confirm all dimensions on site. Refer any discrepancies to the Architect before work is put in hand. Read this drawing in conjunction with the relevant sections of the specification, schedule of works and other drawings.

This drawing is copyright of whitworth.