

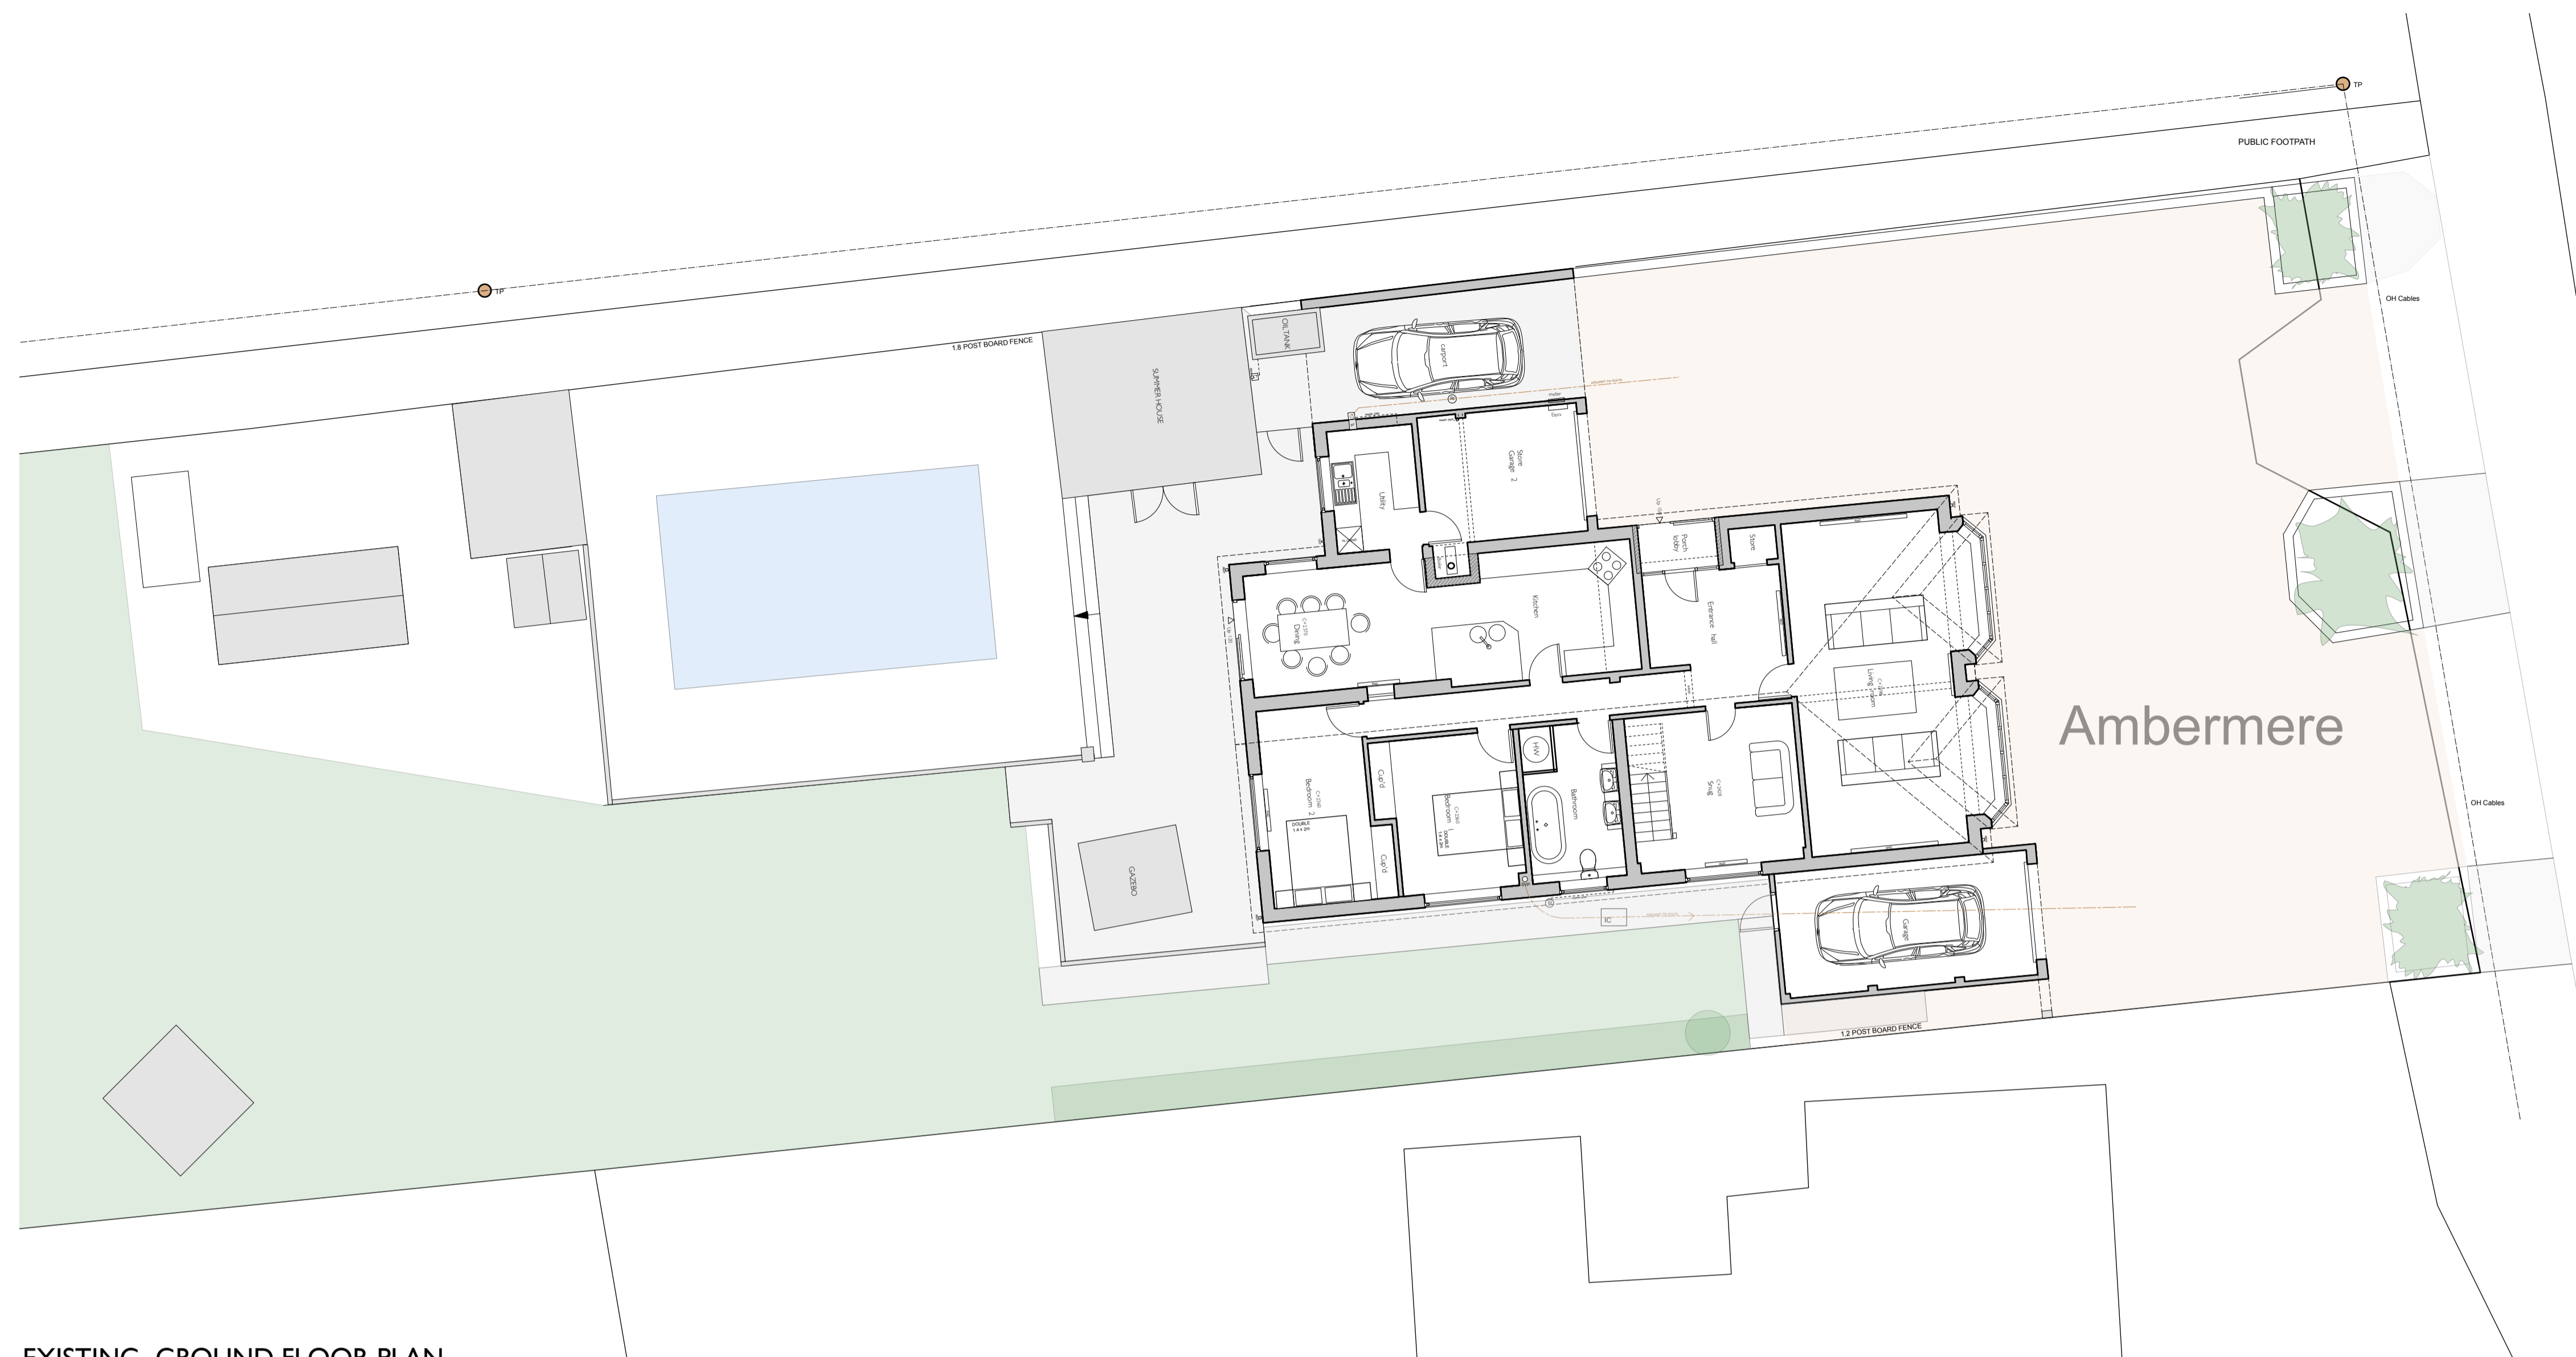



General Notes
 1. Do not scale this drawing. All dimensions to be as noted. Contractor to check all dimensions on site before carry out works.
 2. This drawing is for the private and confidential use of the client for whom it was undertaken and it should not be reproduced in whole or in part or relied upon by third parties for any use without the express written authority of Beech Architects Limited.

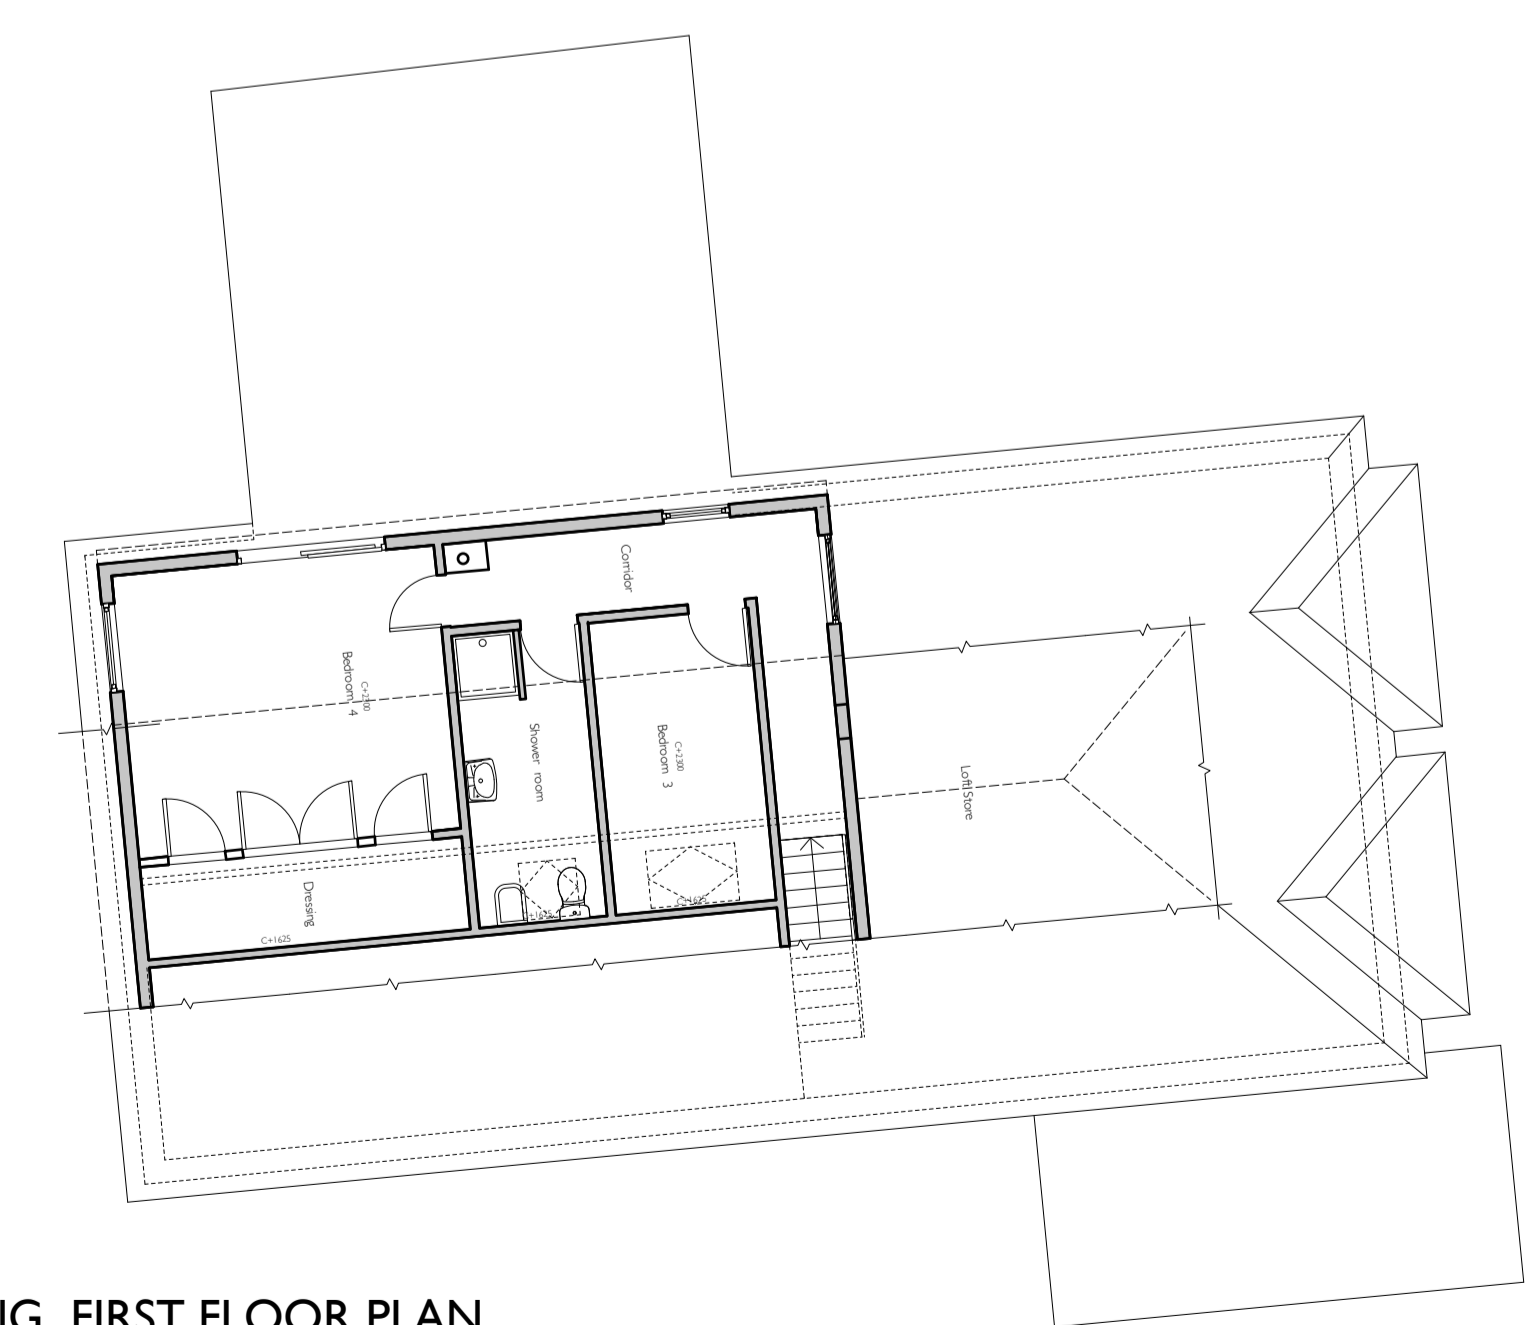

EXISTING GROUND FLOOR PLAN

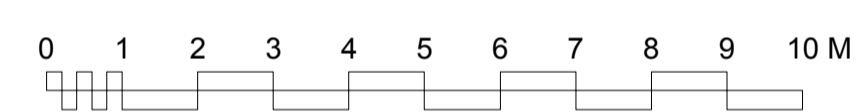

EXISTING FIRST FLOOR PLAN

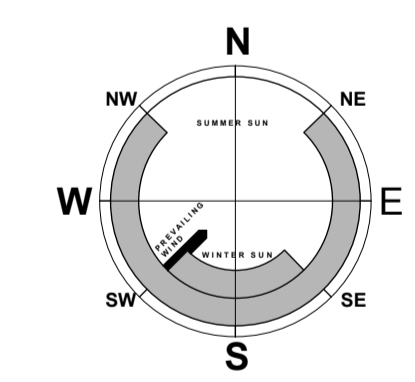

		Church Farm Barn The Street Thornston Suffolk IP23 7JR enquiries@beecharchitects.com t 01379 678442	
CLIENT Anna & Don Helm Baxter			
PROJECT Ambermere, Alton Hall Lane, Stutton, IPSWICH, IP9 2SN			
DRAWING EXISTING FLOOR PLANS			
SCALE	DATE	DRAWN BY	CHECKED
1:50 @ A1	Nov 2021	JS	
DRAWING NUMBER	JOB NUMBER	STATUS	REV
03	619	Not For Construction	

This drawing is copyright and remains the property of Beech Architects Ltd. Original size A1. Scale shown will be incorrect if reproduced in any other format. All dimensions to be checked on site.