


General Notes  
 1. Do not scale this drawing. All dimensions to be noted. Contractor to check all dimensions on site before carry out works.  
 2. This drawing is for the private and confidential use of the client for whom it was undertaken and it should not be reproduced in whole or in part or relied upon by third parties for any use without the express written authority of Beech Architects Limited.

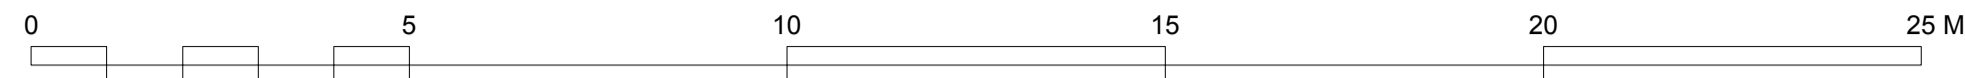

EAST ELEVATION (FRONT)

Insulated render system applied to existing house  
 White/Light grey finish  
 Replacement windows & doors



NORTH ELEVATION

1.8m existing car port boundary wall (extended at east)  
 Timber pergola elements above




WEST ELEVATION (REAR)



SOUTH ELEVATION



SITE PLAN 1:500

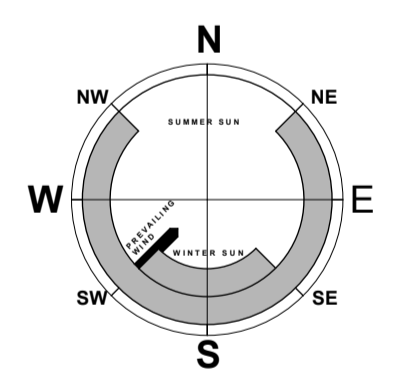

A. 05.03.22 Planning amendments  
 Rev

**Beech ARCHITECTS**  
 Church Farm Barn  
 The Street  
 Thorndon  
 Suffolk  
 IP23 7JR  
 www.beecharchitects.com  
 enquiries@beecharchitects.com  
 t 01379 678442

CLIENT  
 Anna & Don Helm Baxter

PROJECT  
 Ambermere,  
 Alton Hall Lane,  
 Stutton,  
 IPSWICH,  
 IP9 2SN

DRAWING  
 PROPOSED ELEVATIONS

|                         |                   |                                |          |
|-------------------------|-------------------|--------------------------------|----------|
| SCALE<br>1:100/500 @ A1 | DATE<br>Nov 2021  | DRAWN BY<br>RP                 | CHECKED  |
| DRAWING NUMBER<br>16    | JOB NUMBER<br>619 | STATUS<br>Not For Construction | REV<br>A |

This drawing is copyright and remains the property of Beech Architects Ltd. Original size A1. Scale shown will be incorrect if reproduced in any other format. All dimensions to be checked on site.