


EXISTING REAR EAST ELEVATION

EXISTING SIDE SOUTH ELEVATION

PLANNING

Planning and Building Regulations Design Consultants
Architectural Technologists
Local Authorities Planning Agent Group Member
Local Authorities Building Control Partner Member
Planning Portal Professional Status
Landmark and Priority Member
Planning Appeal Consultants

www.cadmonkies.co.uk
cadmonkies@btconnect.com
01280 - 70 44 44

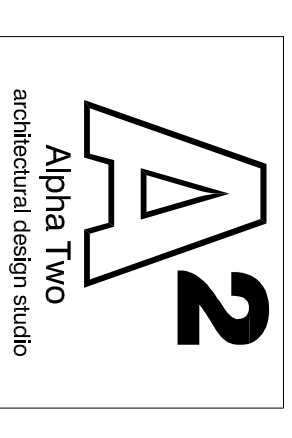

Head Office : The Beathouse, 19 Westminster Court,
BRACKLEY, Northants, NN3 7ED
London Office : Studio 82, Headcorn Road,
Thornon Heath, London, CR7 8DQ
Cadmonkies Studio 42 Castle Yard,
Richmond, LONDON, TW9 0TF

CLIENT:
Mr P Welsh

ADDRESS:
445 Tachbrook Road
LEAMINGTON SPA, CV31 3DQ

CONTACT:
Ms D Pickard

SITE:
445 Tachbrook Road
LEAMINGTON SPA
CV31 3DQ


SCHEME:
Proposed Single Part Two Storey Rear
/ Side Extensions, Carport with
Associated Internal / External Works.

DRAWING TITLE:
Existing Plans

DATE: March 2022
DRAWN: david berouis

SCALE: 1:100
REV: A2

DRAWING No: P/22/026/003

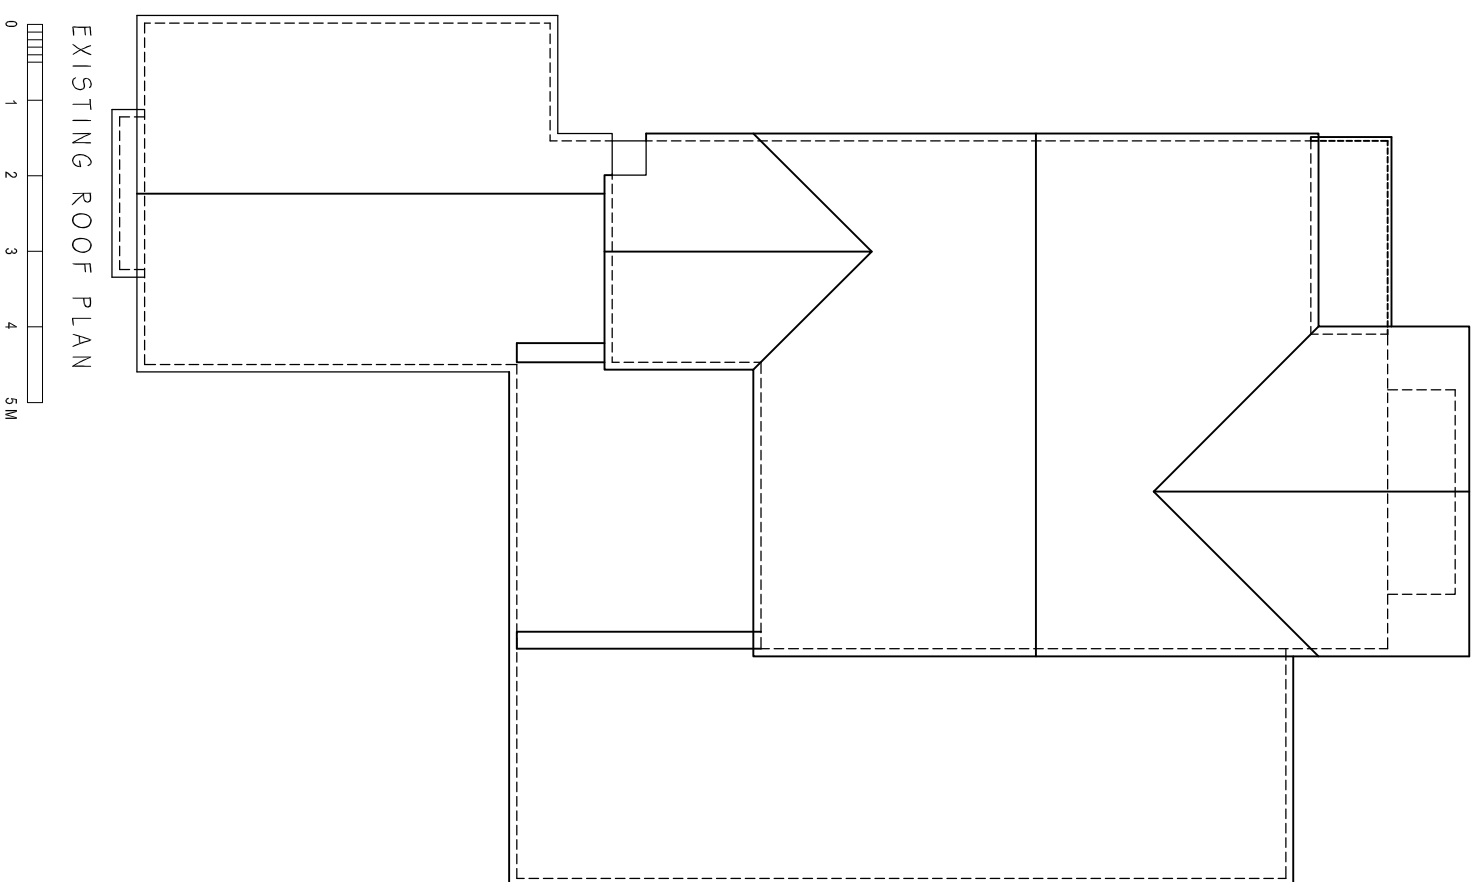

EXISTING ROOF PLAN