



Ground Floor Plan

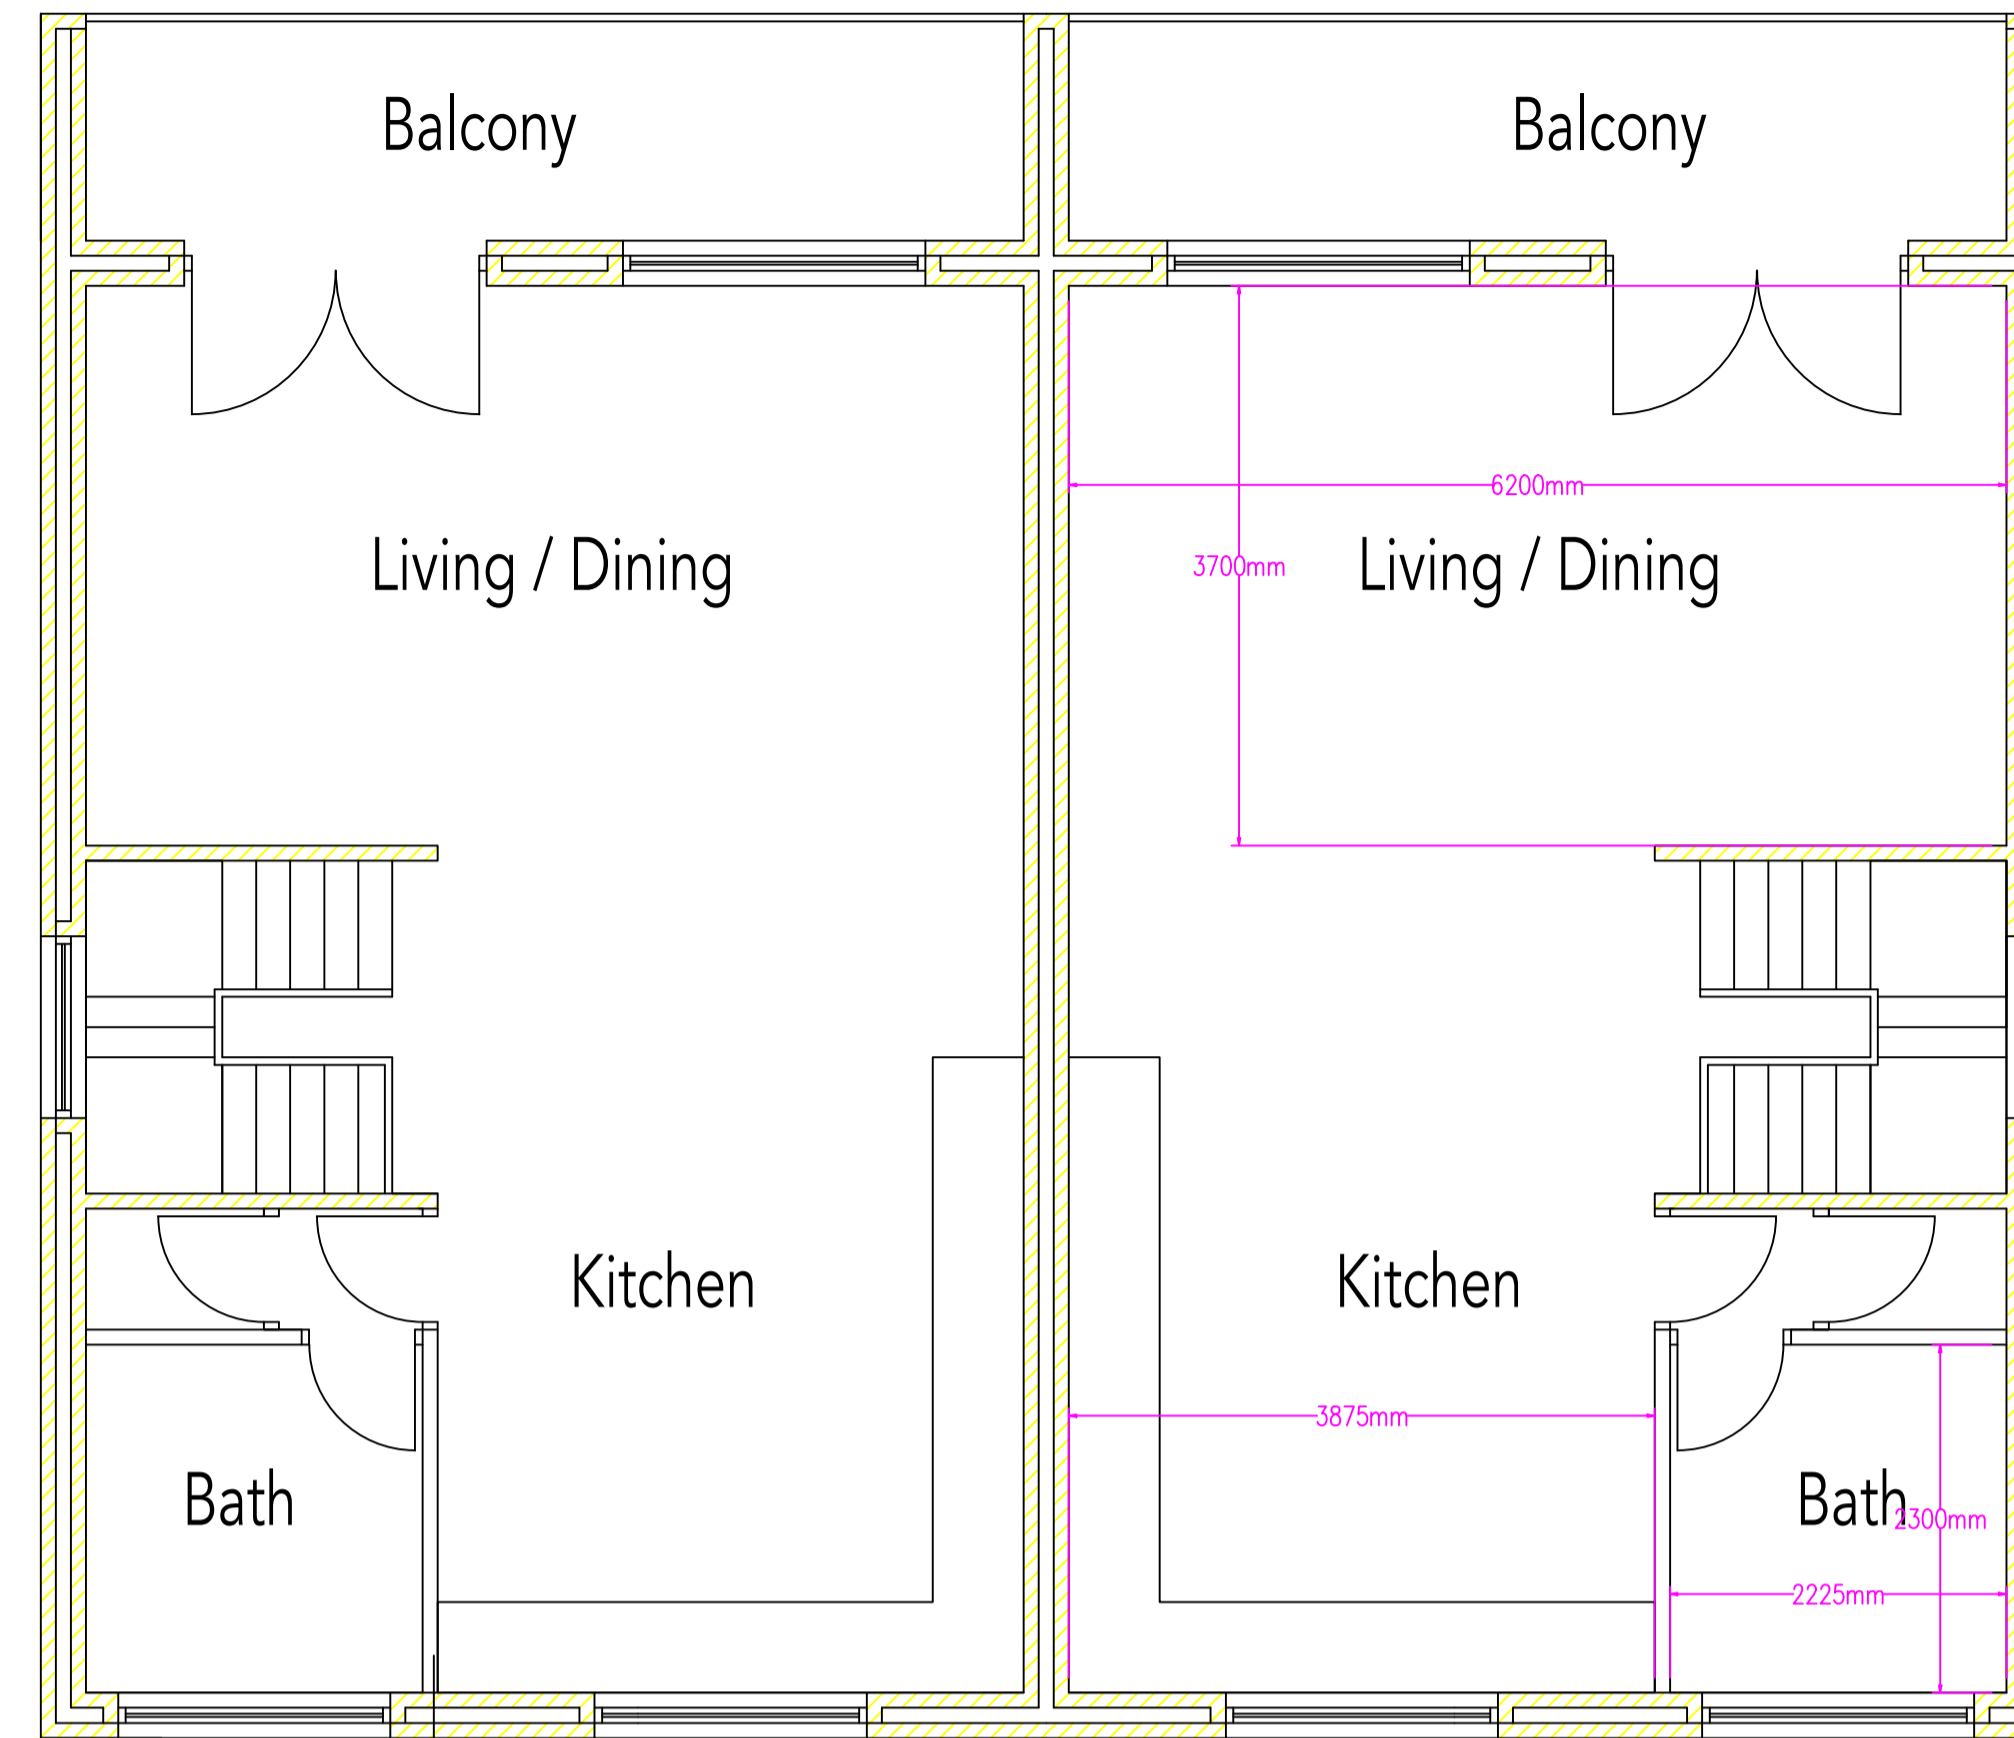


First Floor Plan

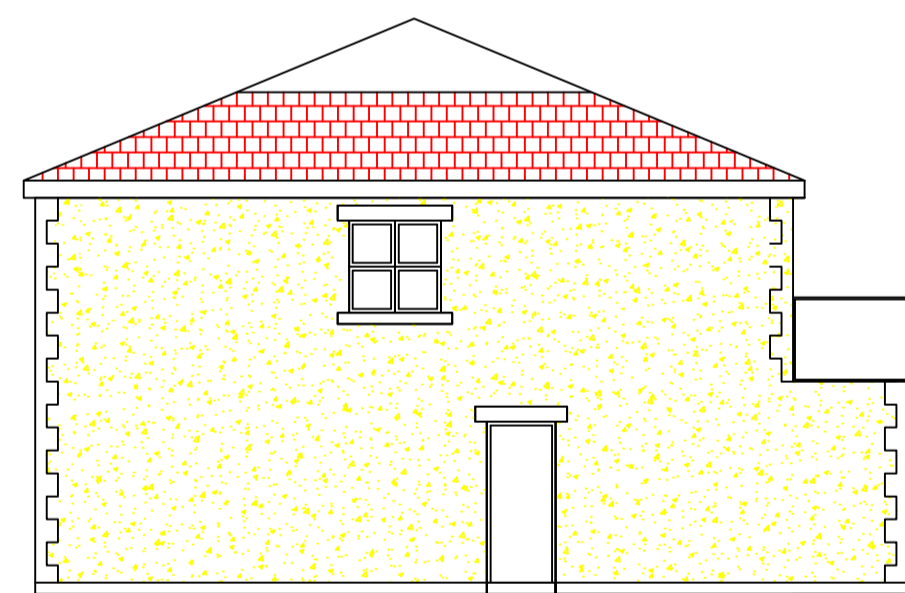


Gable Elevation



Rear Elevation

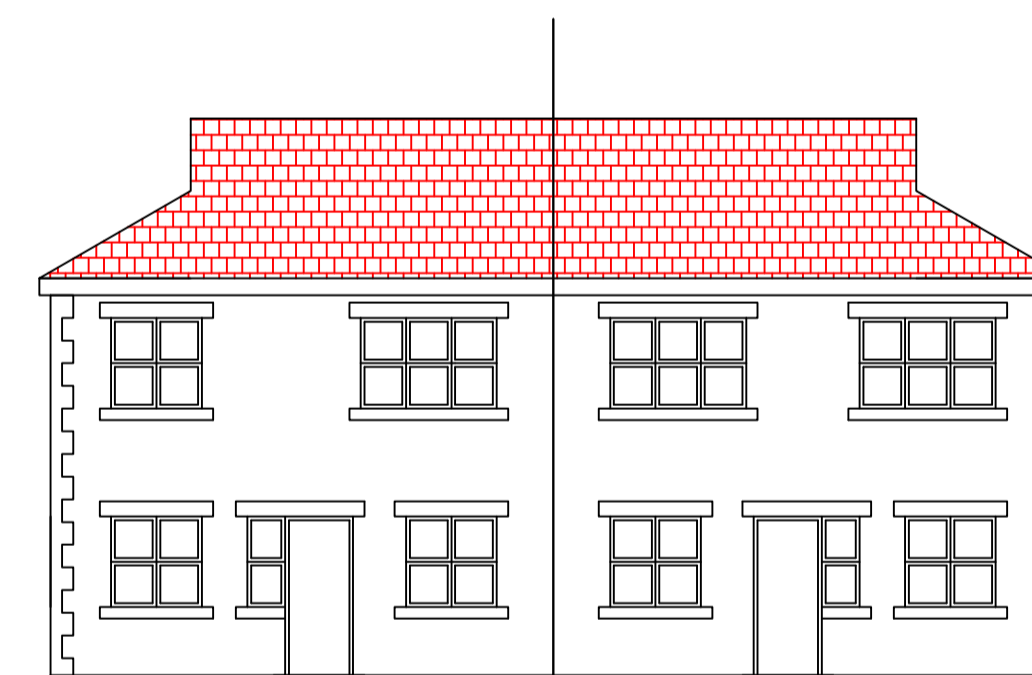

Front Elevation

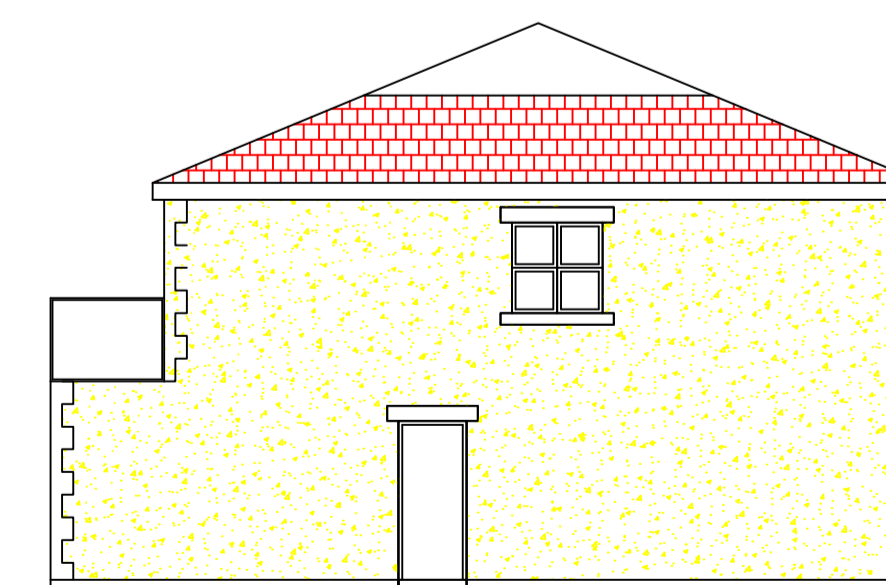

Gable Elevation

NOTES
All dimensions must be checked on site and not scaled from this drawing.

E		
D		
C		
B		
A		

Date	Revisions

© copyright



Robinson Brown Design

Unit 4 - Dalby Grove, Fairfield Park, Merton, SR7 8GX

Tel: 0191 659 3815 Mobile: 07812 088701

Email: gavin@robinsonbrowndesign.co.uk

www.robinsonbrown.co.uk @robinsonbrowndesign

Client

W & JL Gardner

Job Title

Plots 4&5 East of The Stables, Paradise Farm, Woodland DL13 5RH

Drawing Title

Proposed Plans & Elevations

Scale 1:50 & 1:100

Date 12/21 Drawn by GB

Drg. No.	Rev.
rbd/para/4/5/001	