



Ground Floor Plan

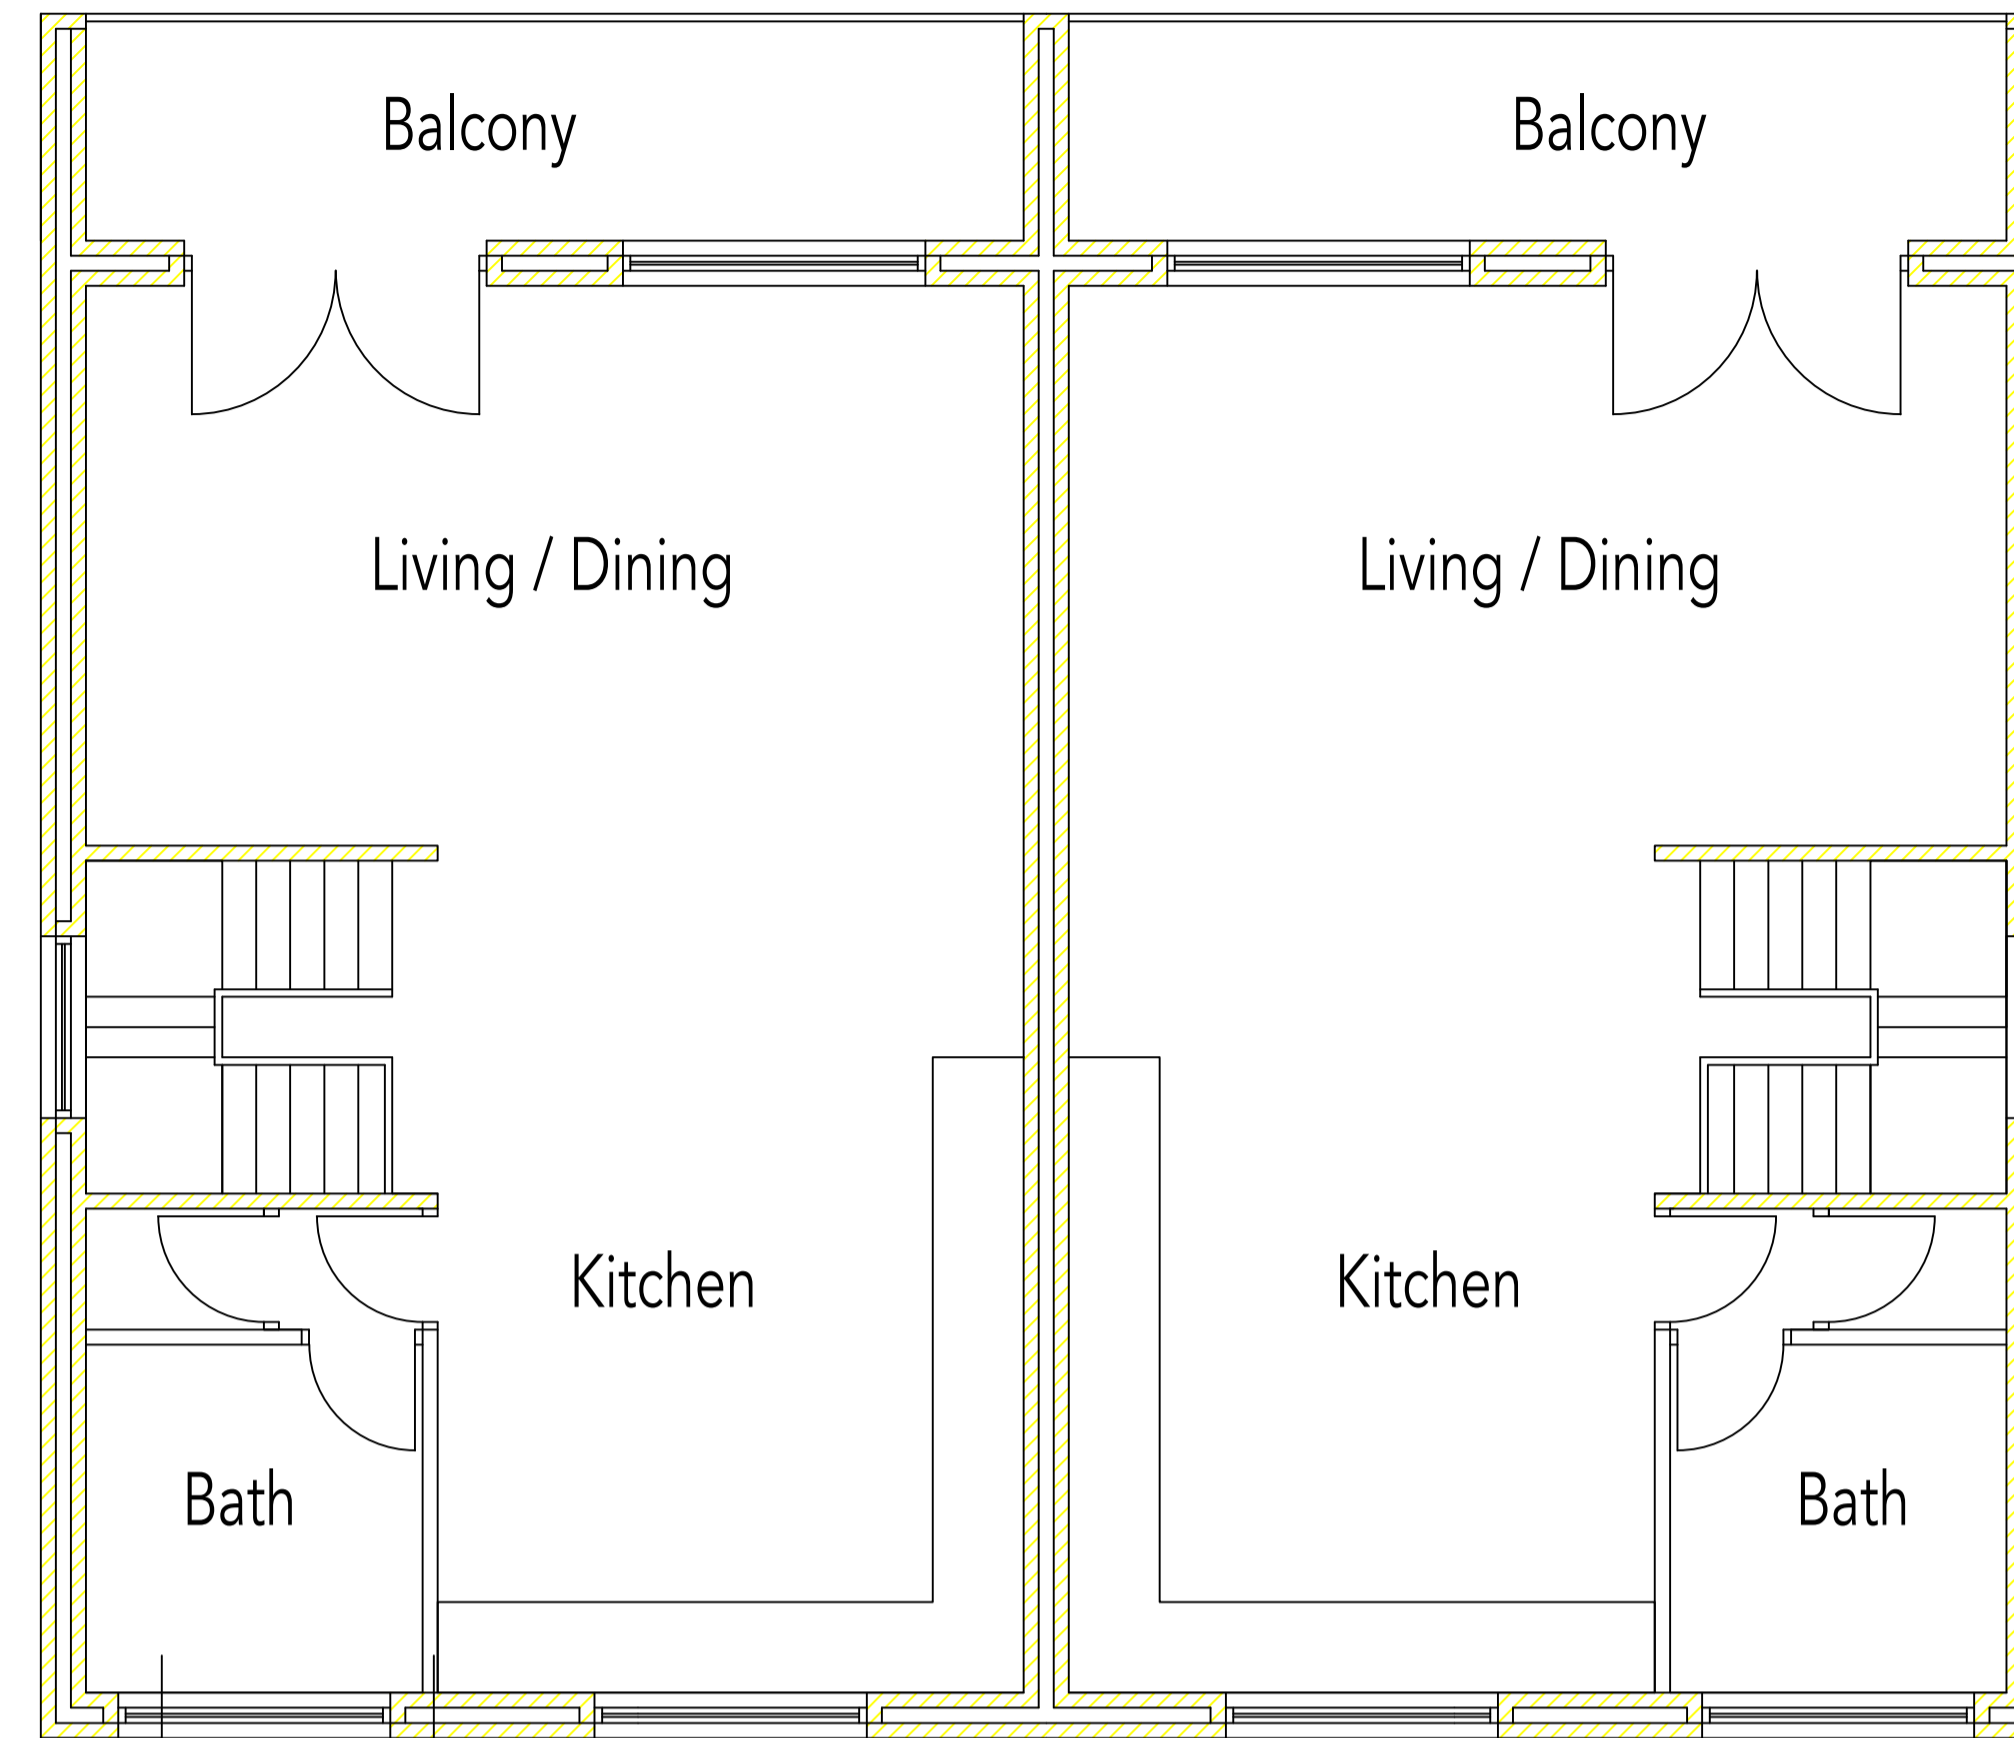


First Floor Plan

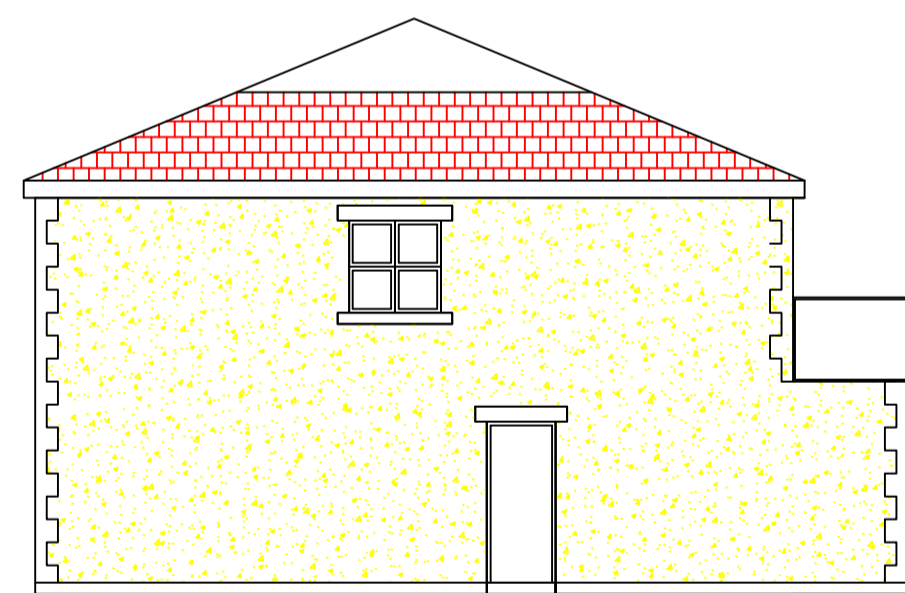


Gable Elevation



Rear Elevation

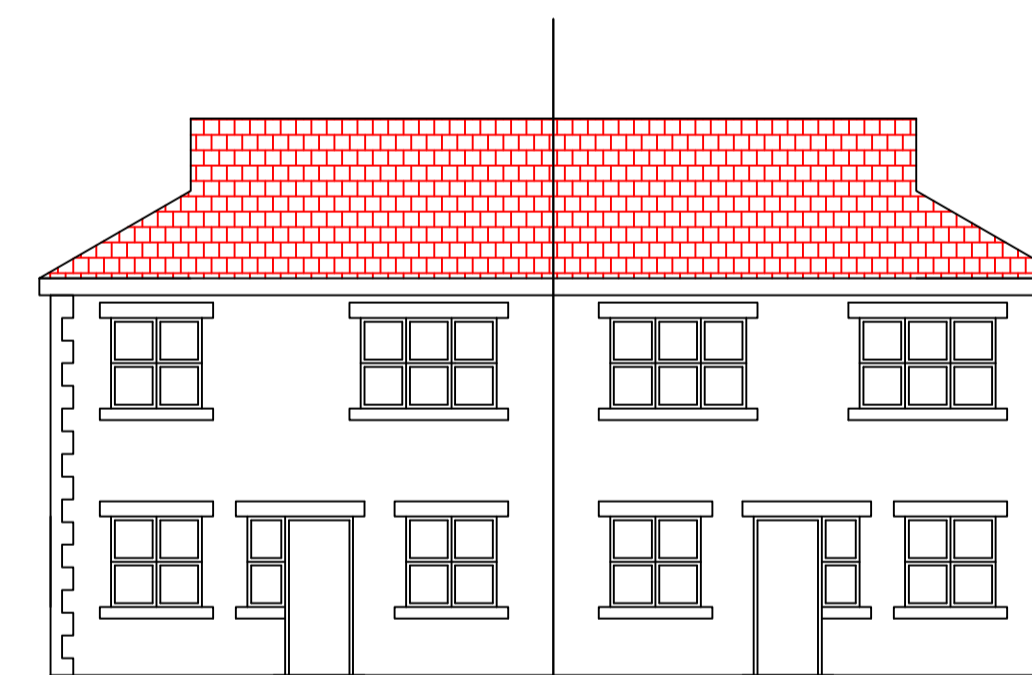

Front Elevation

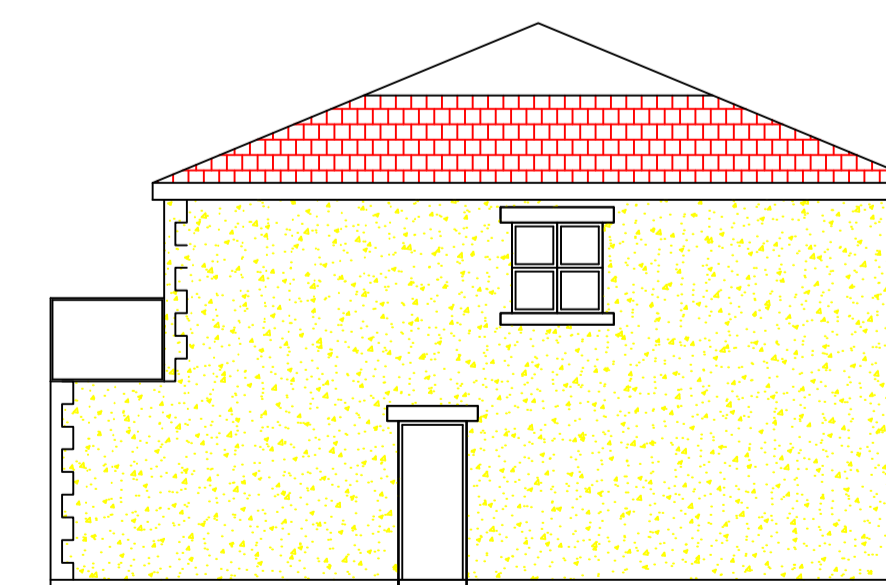

Gable Elevation

**NOTES**  
All dimensions must be checked on site and not scaled from this drawing.

E		
D		
C		
B		
A		
	Date	Revisions

© copyright



**Robinson Brown Design**

Unit 4 - Dalby Grove, Fairfield Park, Murton, SR7 8GX  
Tel: 0191 659 3815 Mobile: 07812 088701  
Email: gavin@robinsonbrowndesign.co.uk

www.robinsonbrown.co.uk @robinsonbrowndesign  
@robinson\_design @robinsonbrowne

**Client**  
W & JL Gardner

**Job Title**  
Plots 4&5 East of The Stables, Paradise Farm, Woodland DL13 5RH

**Drawing Title**  
Proposed Plans & Elevations

**Scale** 1:50 & 1:100

**Date** 12/21 **Drawn by** GB

<b>Drg. No.</b> rbd/para/4/5/001	<b>Rev.</b>
-------------------------------------	-------------