




Rear Elevation As Existing



Gable Elevation As Existing



Front Elevation As Existing

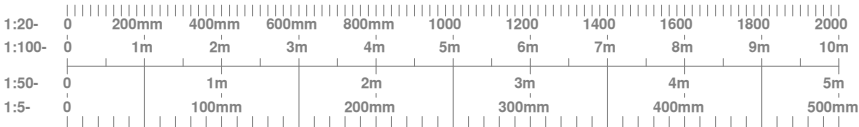

scale @ A3

Important
The contractor will be held to have examined the site and checked all dimensions and levels before commencing construction work. No assumption should be made without reference to the architect. No dimensions should be scaled from this drawing.

Revision	Date	By

GENERAL
Drawings and areas are indicative only and are subject to a full measured site survey.
All materials to be installed fully in accordance with the manufacturers recommendations.
All construction to be carried out in accordance with all the relevant current Health and safety guidelines and regulations.
All works to comply with the latest building Scotland Regulations and to the satisfaction of Building Control
All electrical works to comply with the latest edition of the I.E.E Regulations
Do not scale drawing.

Planning Approval

Client
Gordon Mcaleese

Project Title
New Extension
39 Woodburn Ave Airdrie
ML6 9EW

Drawing Title
Elevations As Existing

Architectural Design Ltd
Complete Bespoke Architectural Services

5 Cherrybank Walk, Airdrie
North Lanarkshire ML6 0HZ
Tel: 01236 769579
Mob: 07770611090
email: george@a1archdesign.co.uk

Scale 1:100	Date Jan 2022
----------------	------------------

Job No. A1-687/22	Drawing No. L (2-) 003	Rev. -
----------------------	---------------------------	-----------