

Design Spec
Fixed Fee Architecture

PROJECT
Station Farm House, Station Road, Norfolk
PE38 0ER

CLIENT
Glen Cripps

DATE
January 2022

SCALE
1 : 100

DRAWN BY
KG

PROJECT NO.
3114/01/43

DWG NO.
1 of 2

REVISION
KG

PROJECT STAGE

Project Status

Small text block containing contact information for Design Spec Ltd, including address, phone, and website.

All dimensions and/or load bearing walls to be checked & agreed on site by contractor prior to commencement of works & ordering of materials. Any discrepancies to be reported to Design Spec Ltd. prior to commencement of works. Design Spec Ltd. will accept no responsibility for works commenced on site prior to building control.



Existing Front Elevation
1 : 100



Existing Left Side Elevation
1 : 100




Existing Rear Elevation
1 : 100




Existing Right Side Elevation
1 : 100




Proposed Front Elevation
1 : 100

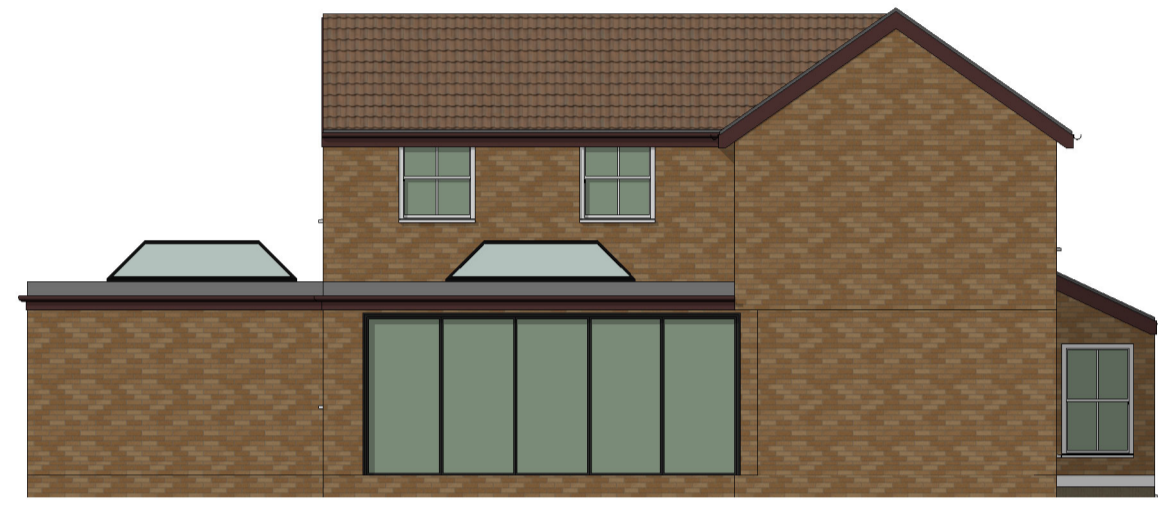


Proposed Left Side Elevation
1 : 100

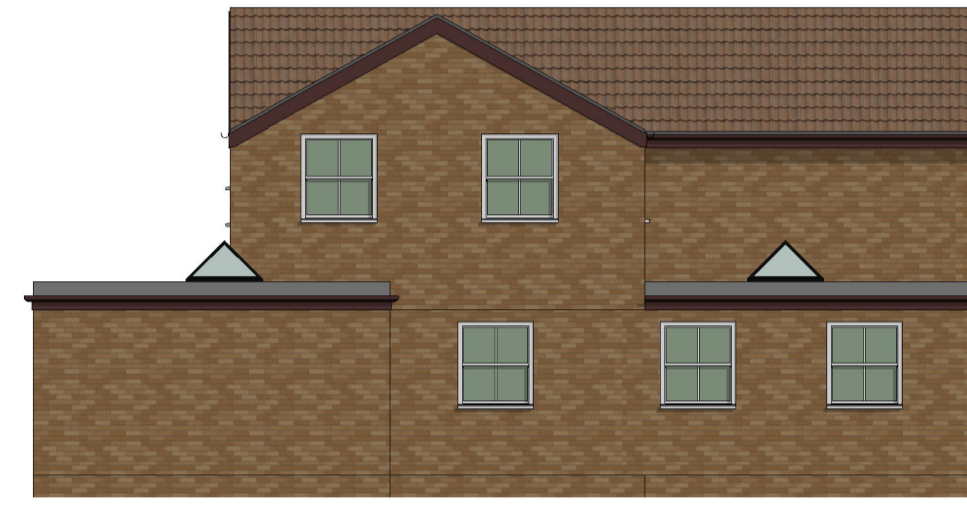


Proposed Rear Elevation
1 : 100

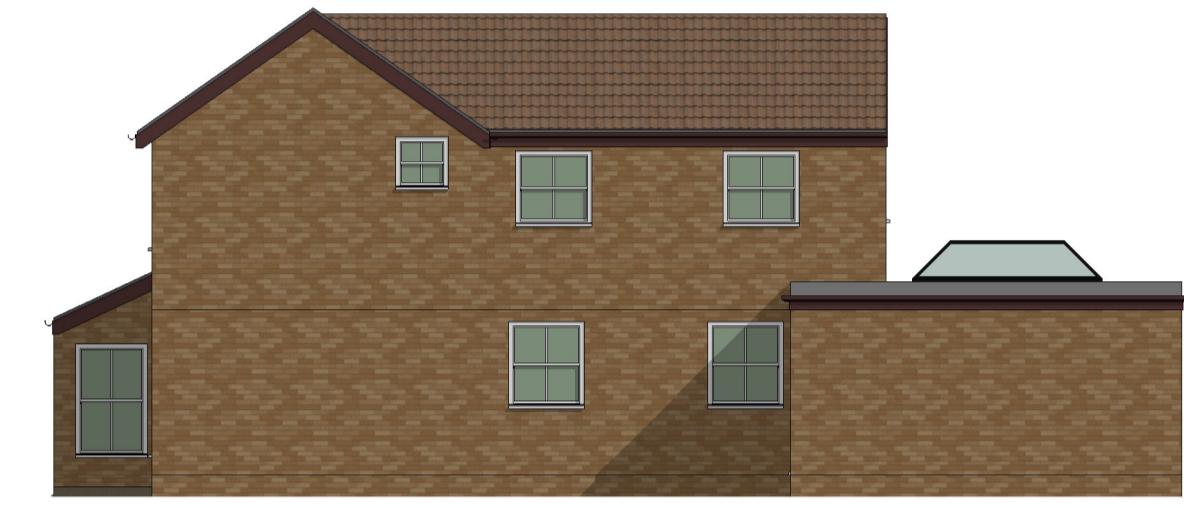

Proposed Right Side Elevation
1 : 100

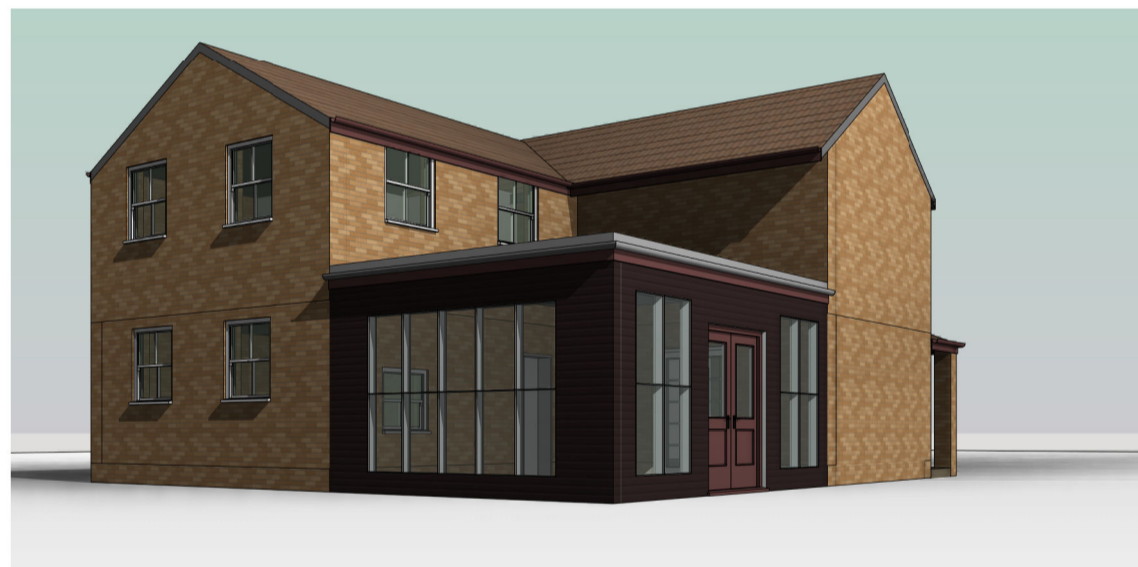

Existing 3D Rear

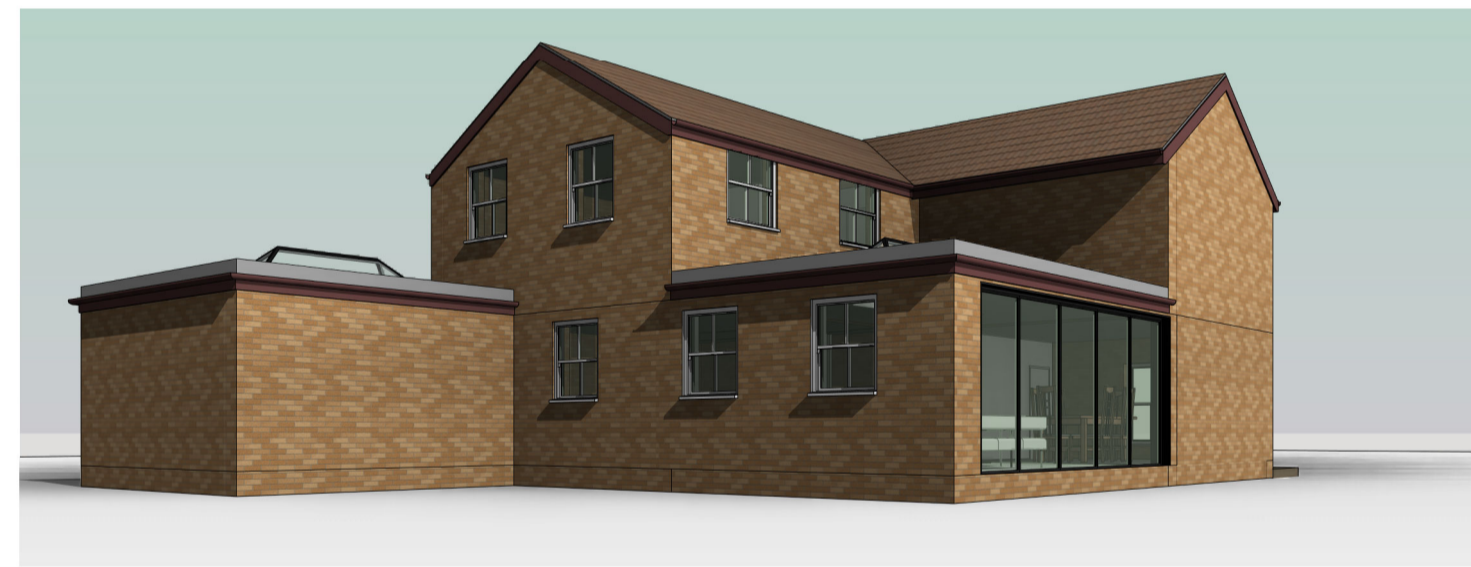

Proposed 3D Rear




Existing 3D Front




Proposed 3D Front


Proposed Floor Levels with match Existing Floor Levels
Site levels will remain unchanged

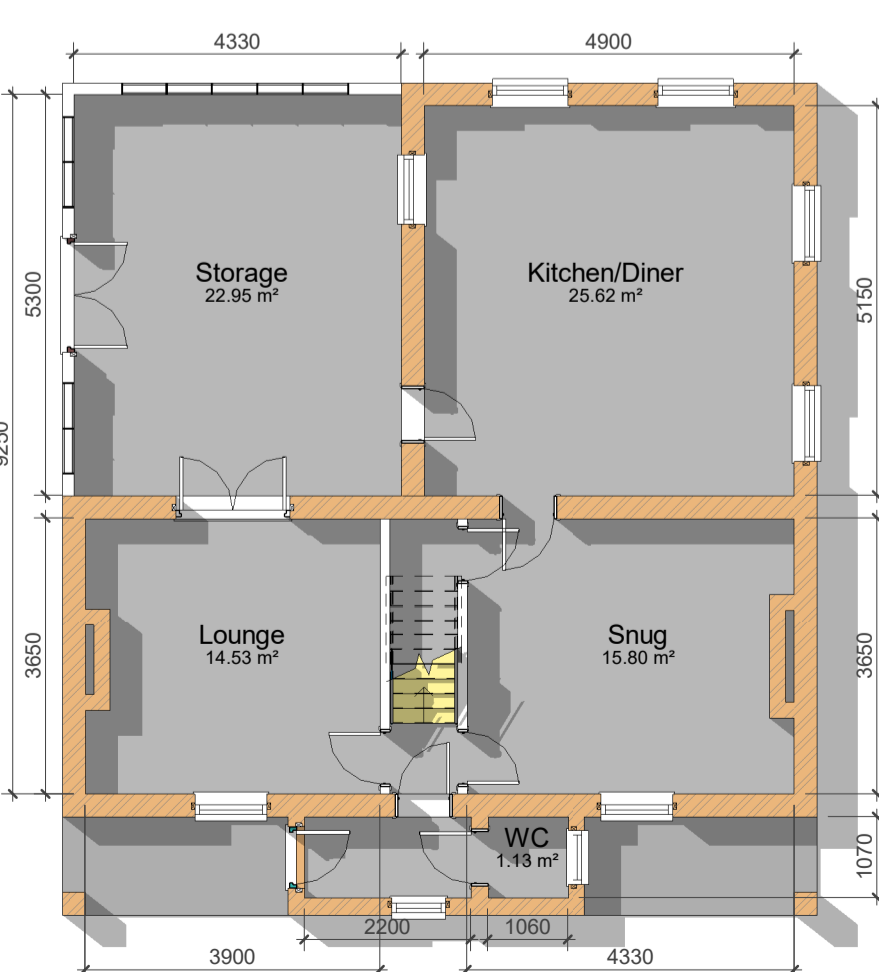


Existing Ground Floor
1 : 100

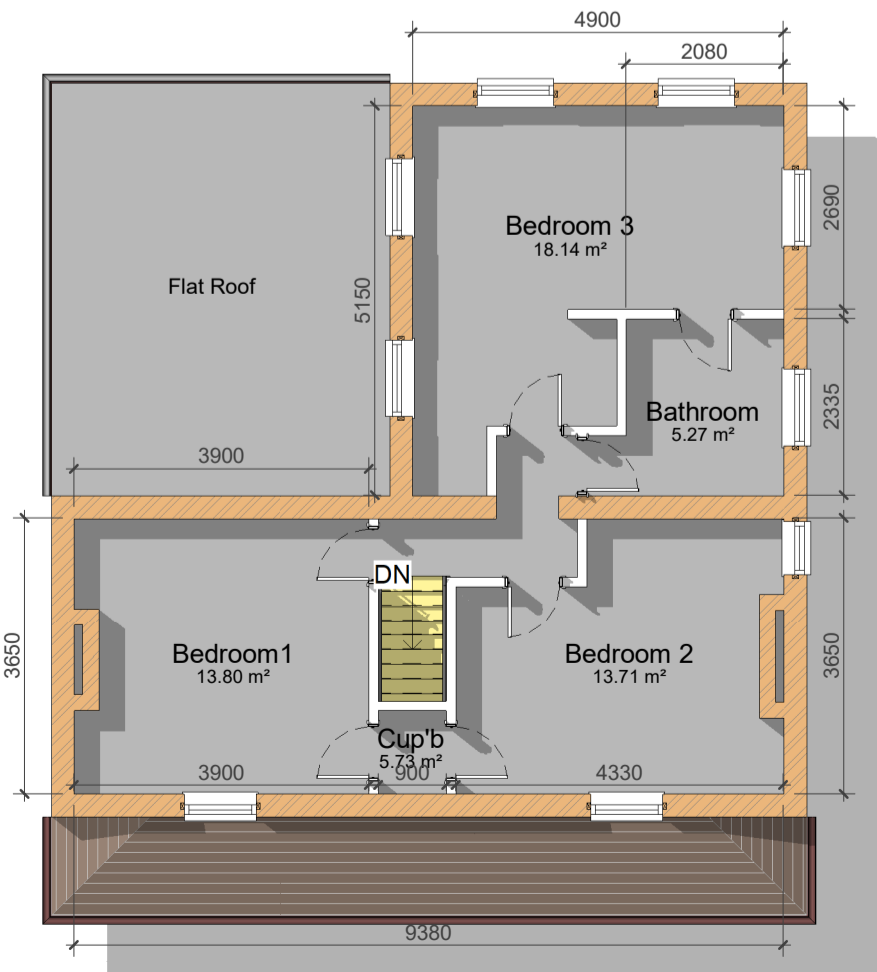


Existing First Floor
1 : 100

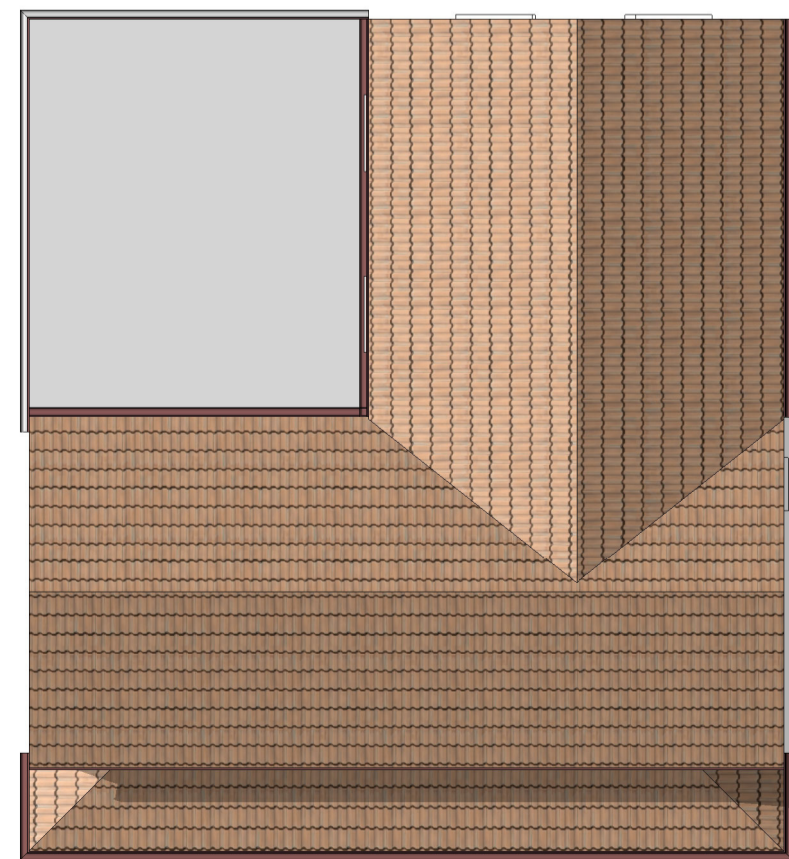


Existing Roof Plan
1 : 100

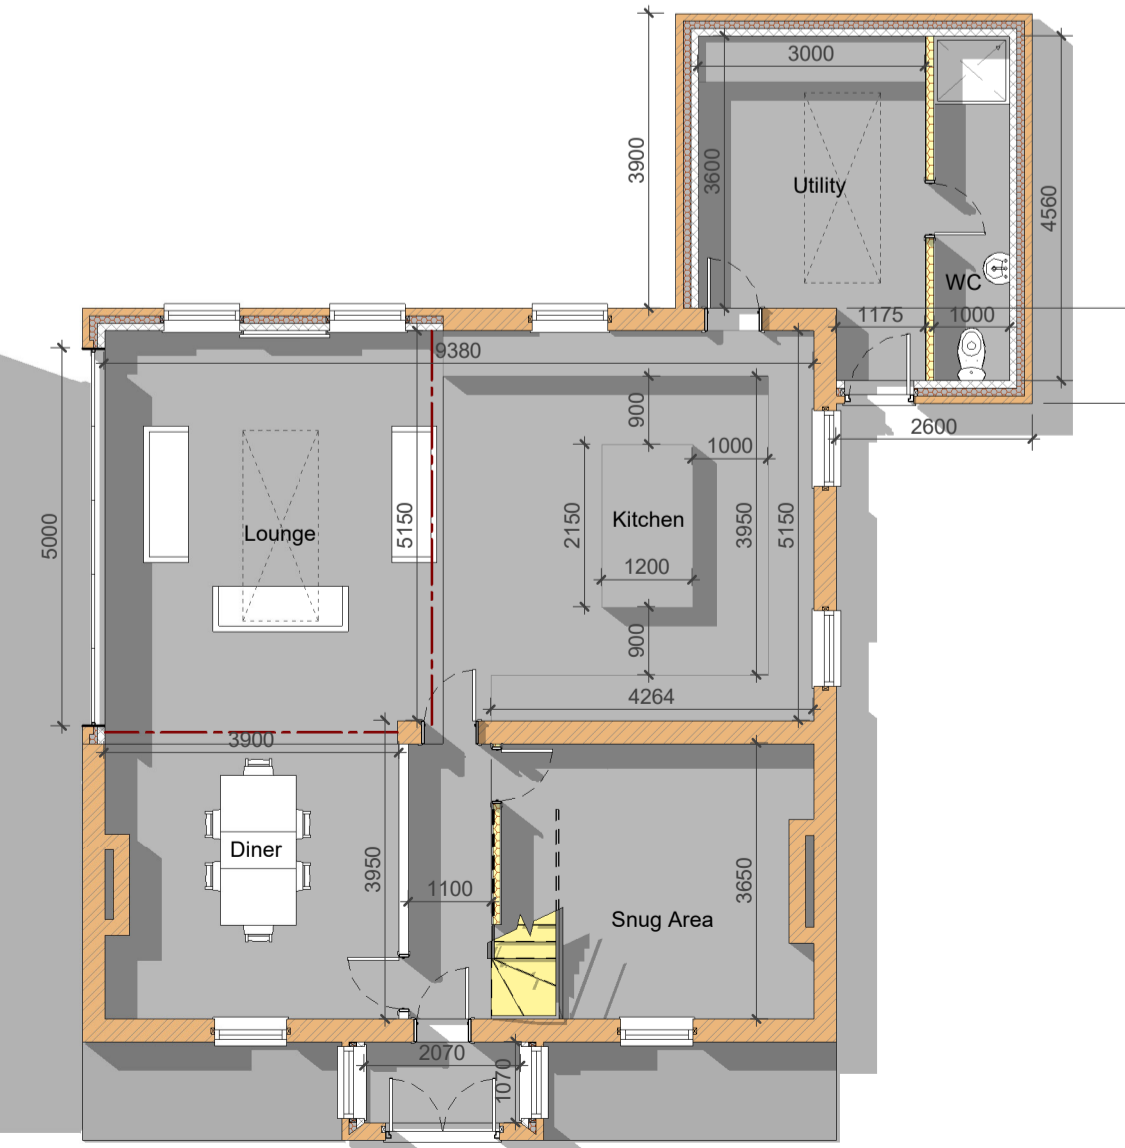

Proposed Ground Floor
1 : 100

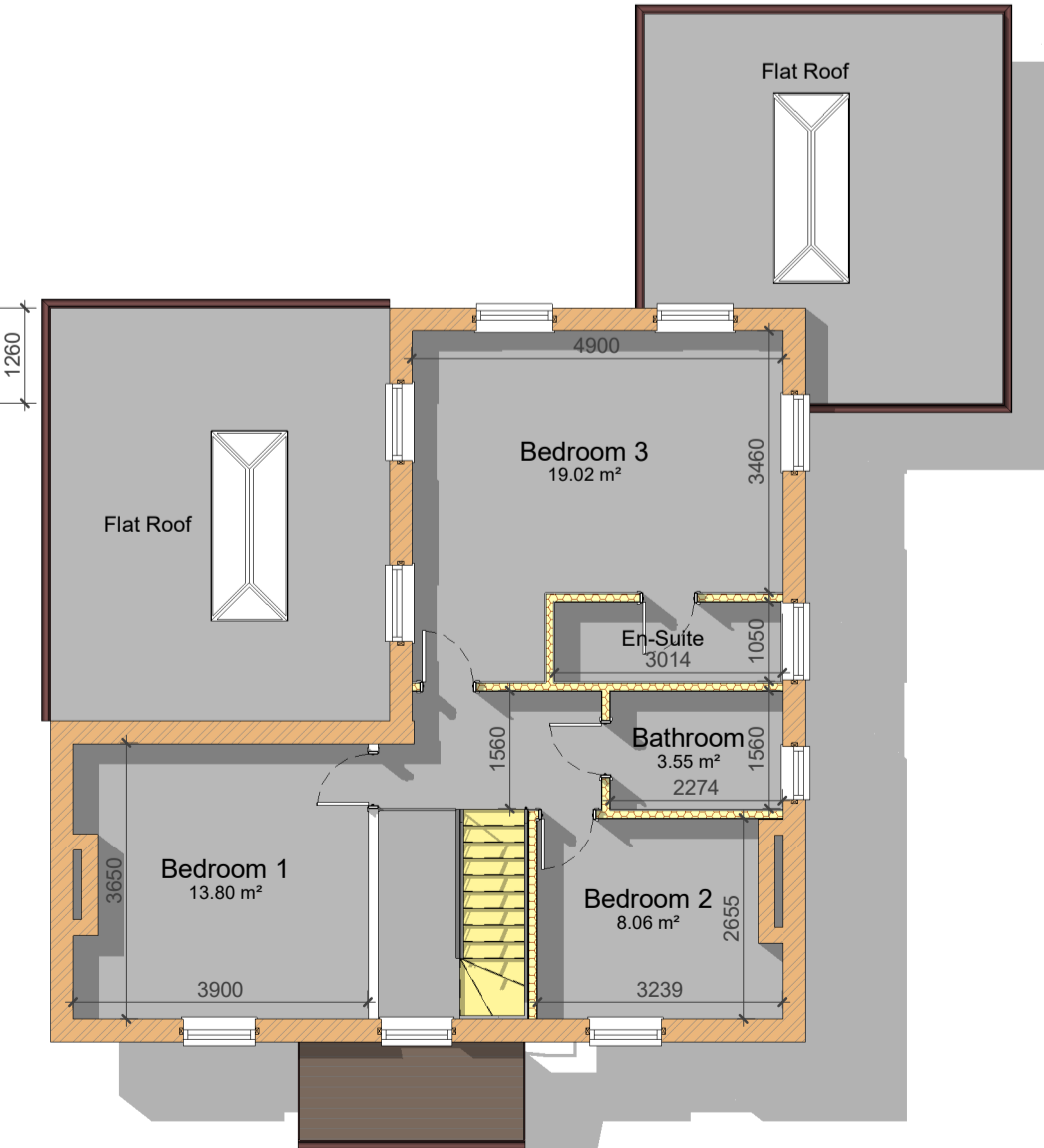

Proposed First Floor
1 : 100

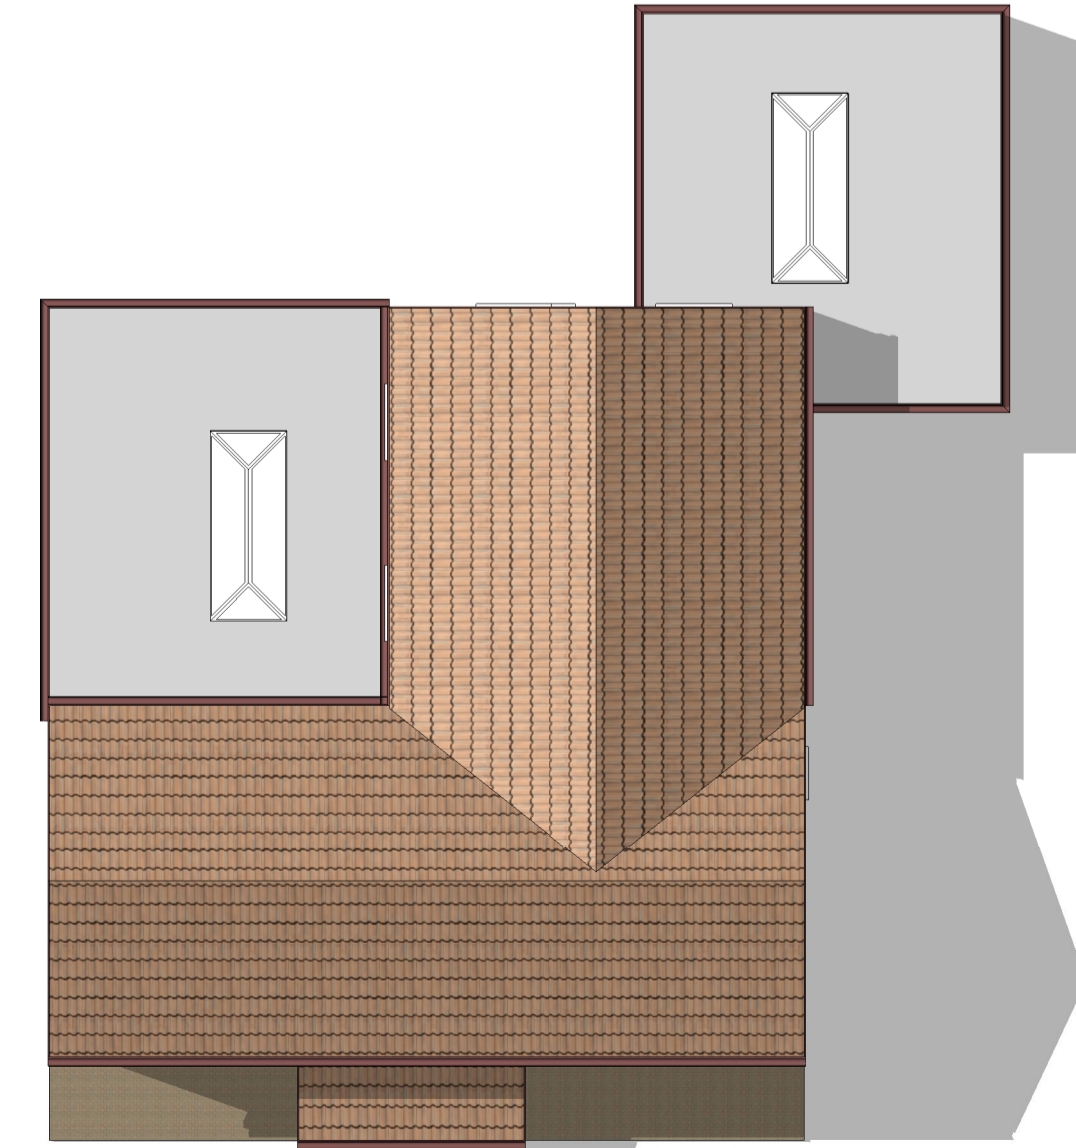

Proposed Roof Plan
1 : 100