



PROPOSED GROUND FLOOR PLAN

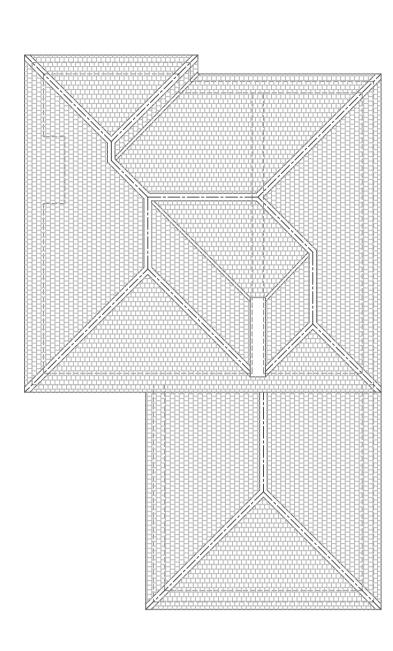

EXISTING ROOF PLAN

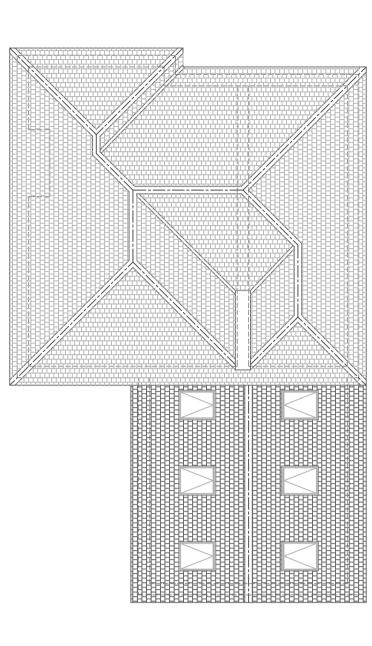

PROPOSED ROOF PLAN





EXISTING FRONT ELEVATION



EXISTING SOUTH FACING SIDE ELEVATION



EXISTING REAR ELEVATION



EXISTING NORTH FACING SIDE ELEVATION



PROPOSED FRONT ELEVATION



PROPOSED SOUTH FACING SIDE ELEVATION



PROPOSED REAR ELEVATION



PROPOSED NORTH FACING

SIDE ELEVATION

All work to comply with current Building Regulations and relevant codes of practice.
All dimensions, levels and construction details to be checked and clarified on site by the builder before commencement of work.
No dimensions to be scaled. SCOPE OF DRAWING This drawing has been prepared for the purposes of making Planning & Building Control Applications only and is NOT intended to indicate complete constructional details.

It is the CLIENTS RESPONSIBILITY for obtaining an agreement with the owners of any adjoining property under the PARTY WALL ACT 1996. (details available from your local authority)

	TITLE			
	Proposed single storey roof alteration and garage conversion at 8 Cedar Drive Barming, Maidstone Kent ME16 9HD EXISTING & PROPOSED PLANS AND ELEVATIONS			
Kentec DRAUGHTING SERVICES				
	Draughti		ITECTURAL DIVISION)	
	Services 10/12 HIGH STREET, SNODLAND, KENT MEG 5DF			
	TELEPHONE: (01634) 248900 E-MAIL: INFO@KENTECDRAUGHTINGSERVICES.CO.UK			
	DRAWN:	JT/KDS	© Copyright of this drawing is owned by K	0 0

SHEET SIZE:

SCALE:

DATE

Mr C Kavanagh 8 Cedar Drive Barming, Maidstone Kent ME16 9HD

© Copyright of this drawing is owned by Kentec Draughting Services

Ltd. and may not be copied or reproduced in whole or in part without the written permission of Kentec Draughting Services Ltd. 1:100 at A1

CLIENT REVISIONS

REVISION

Feb 2022 ISSUED FOR DISCUSSION & APPROVAL BY CLIENT

SCALE 1:100 (mm)