





PROPOSED SIDE ELEVATION

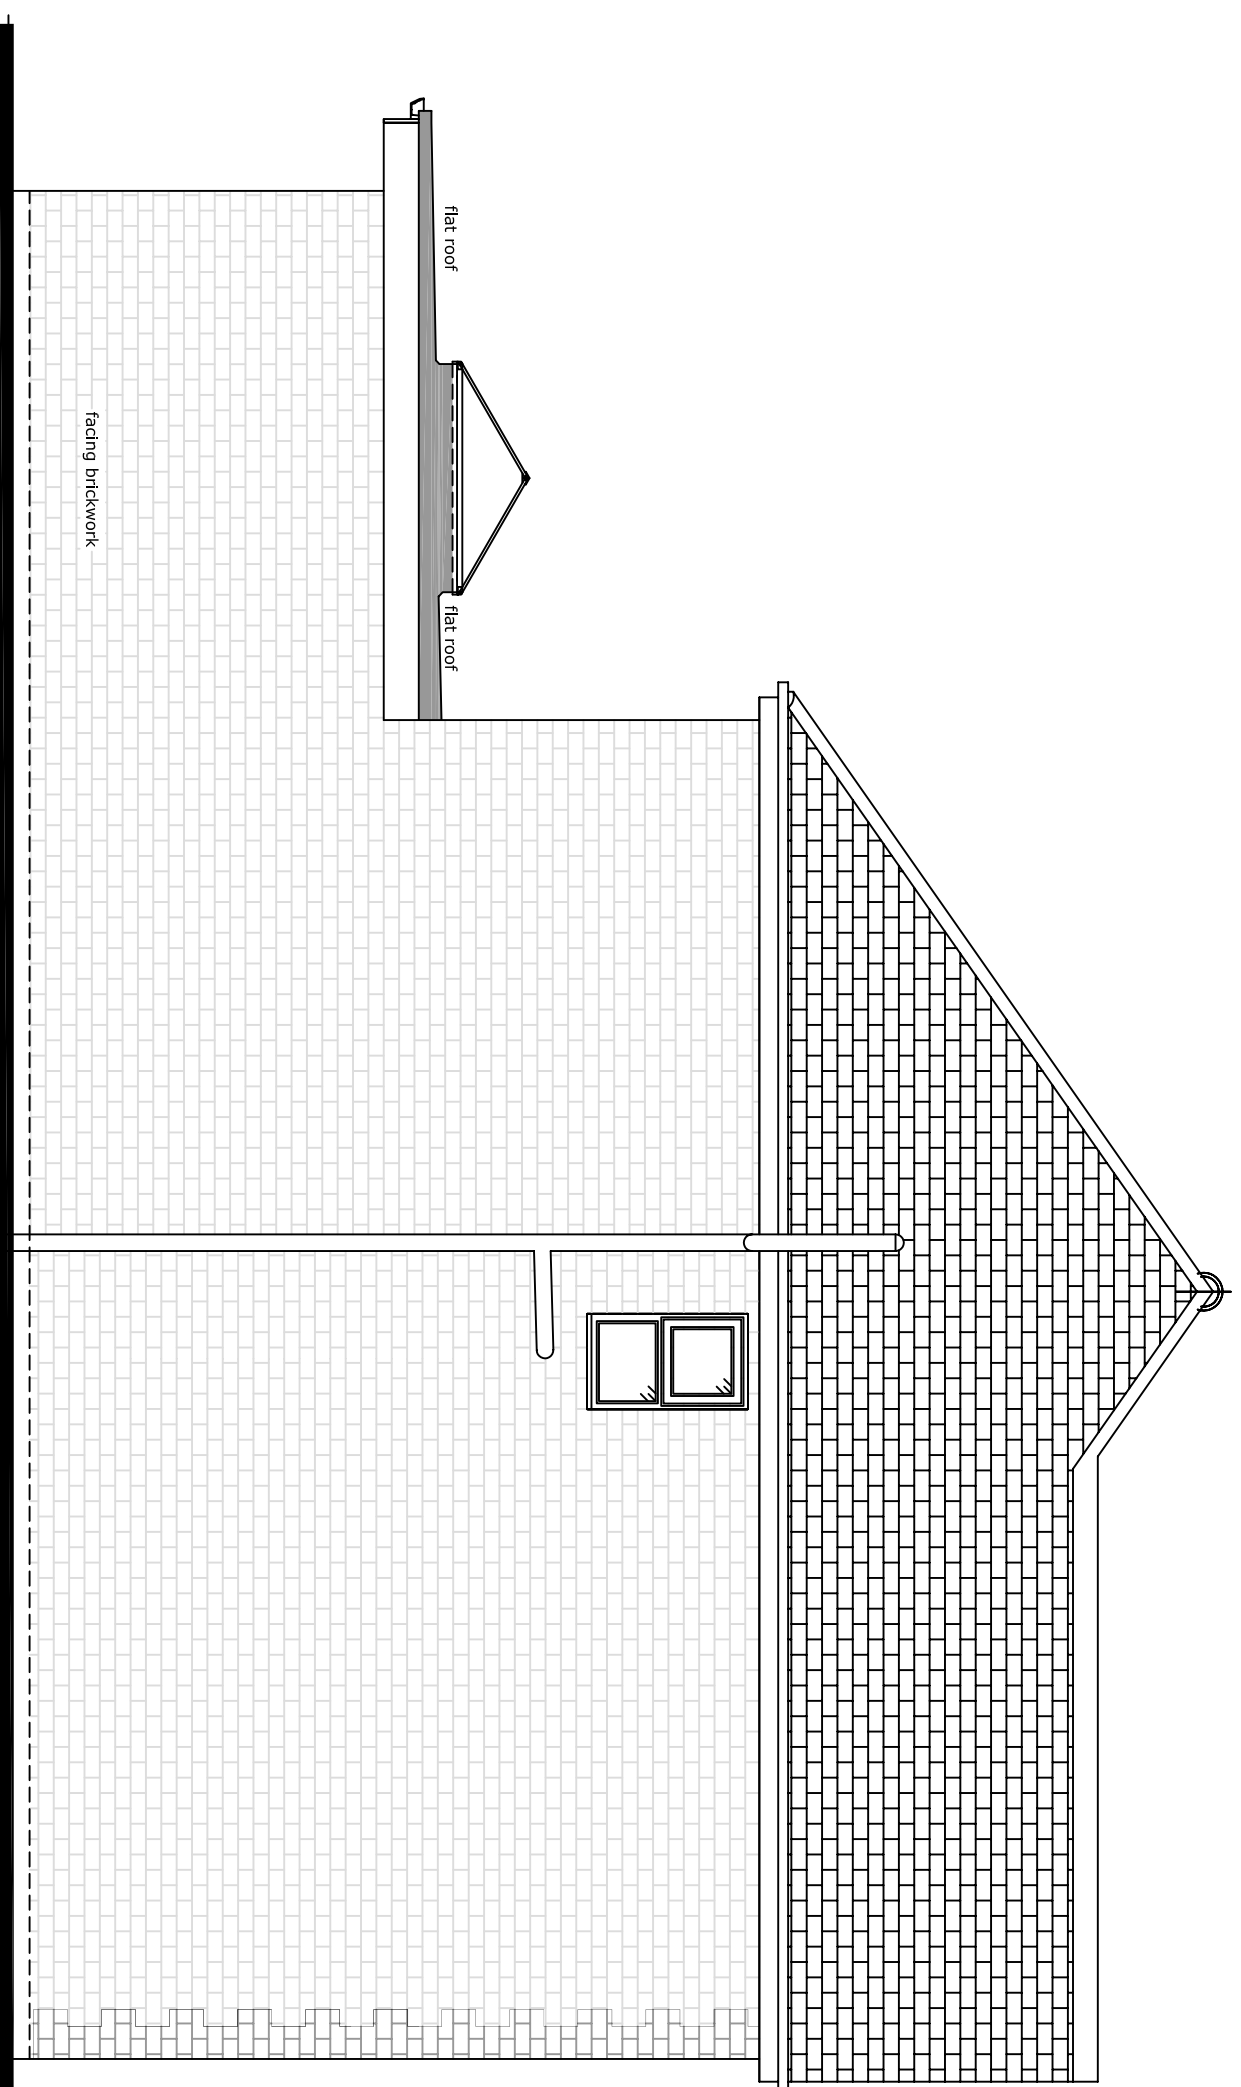


PROPOSED SIDE ELEVATION

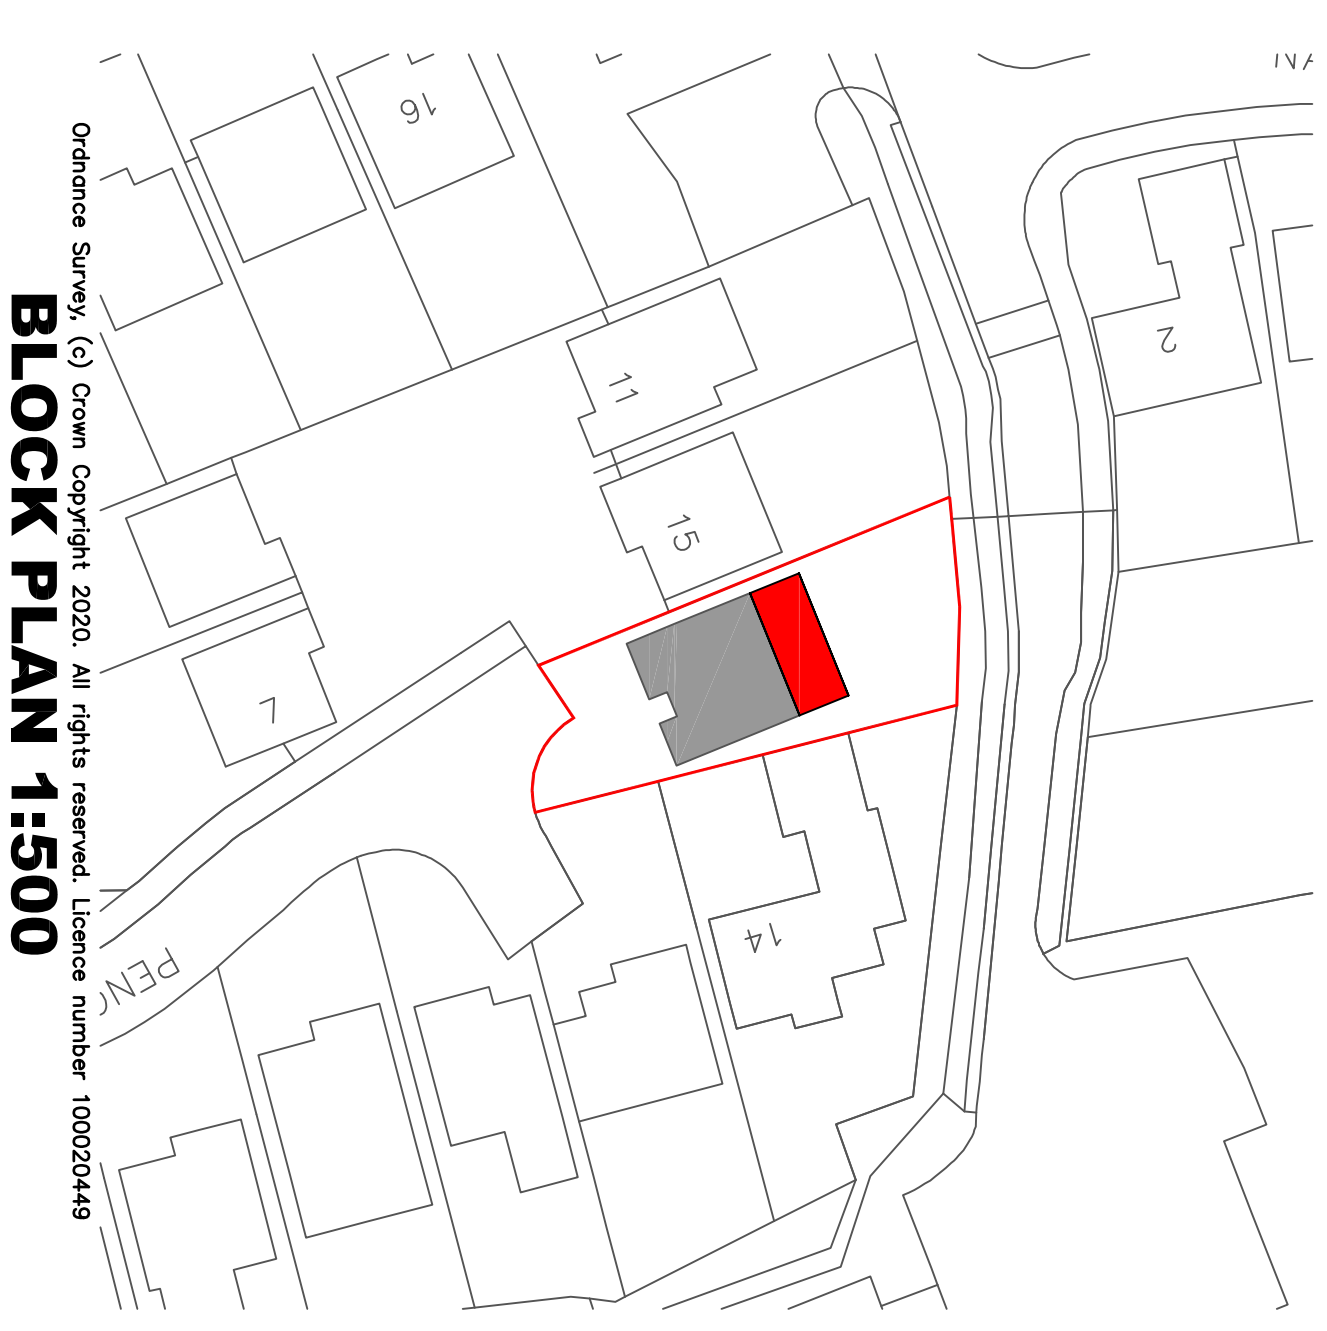


BLOCK PLAN 1:500

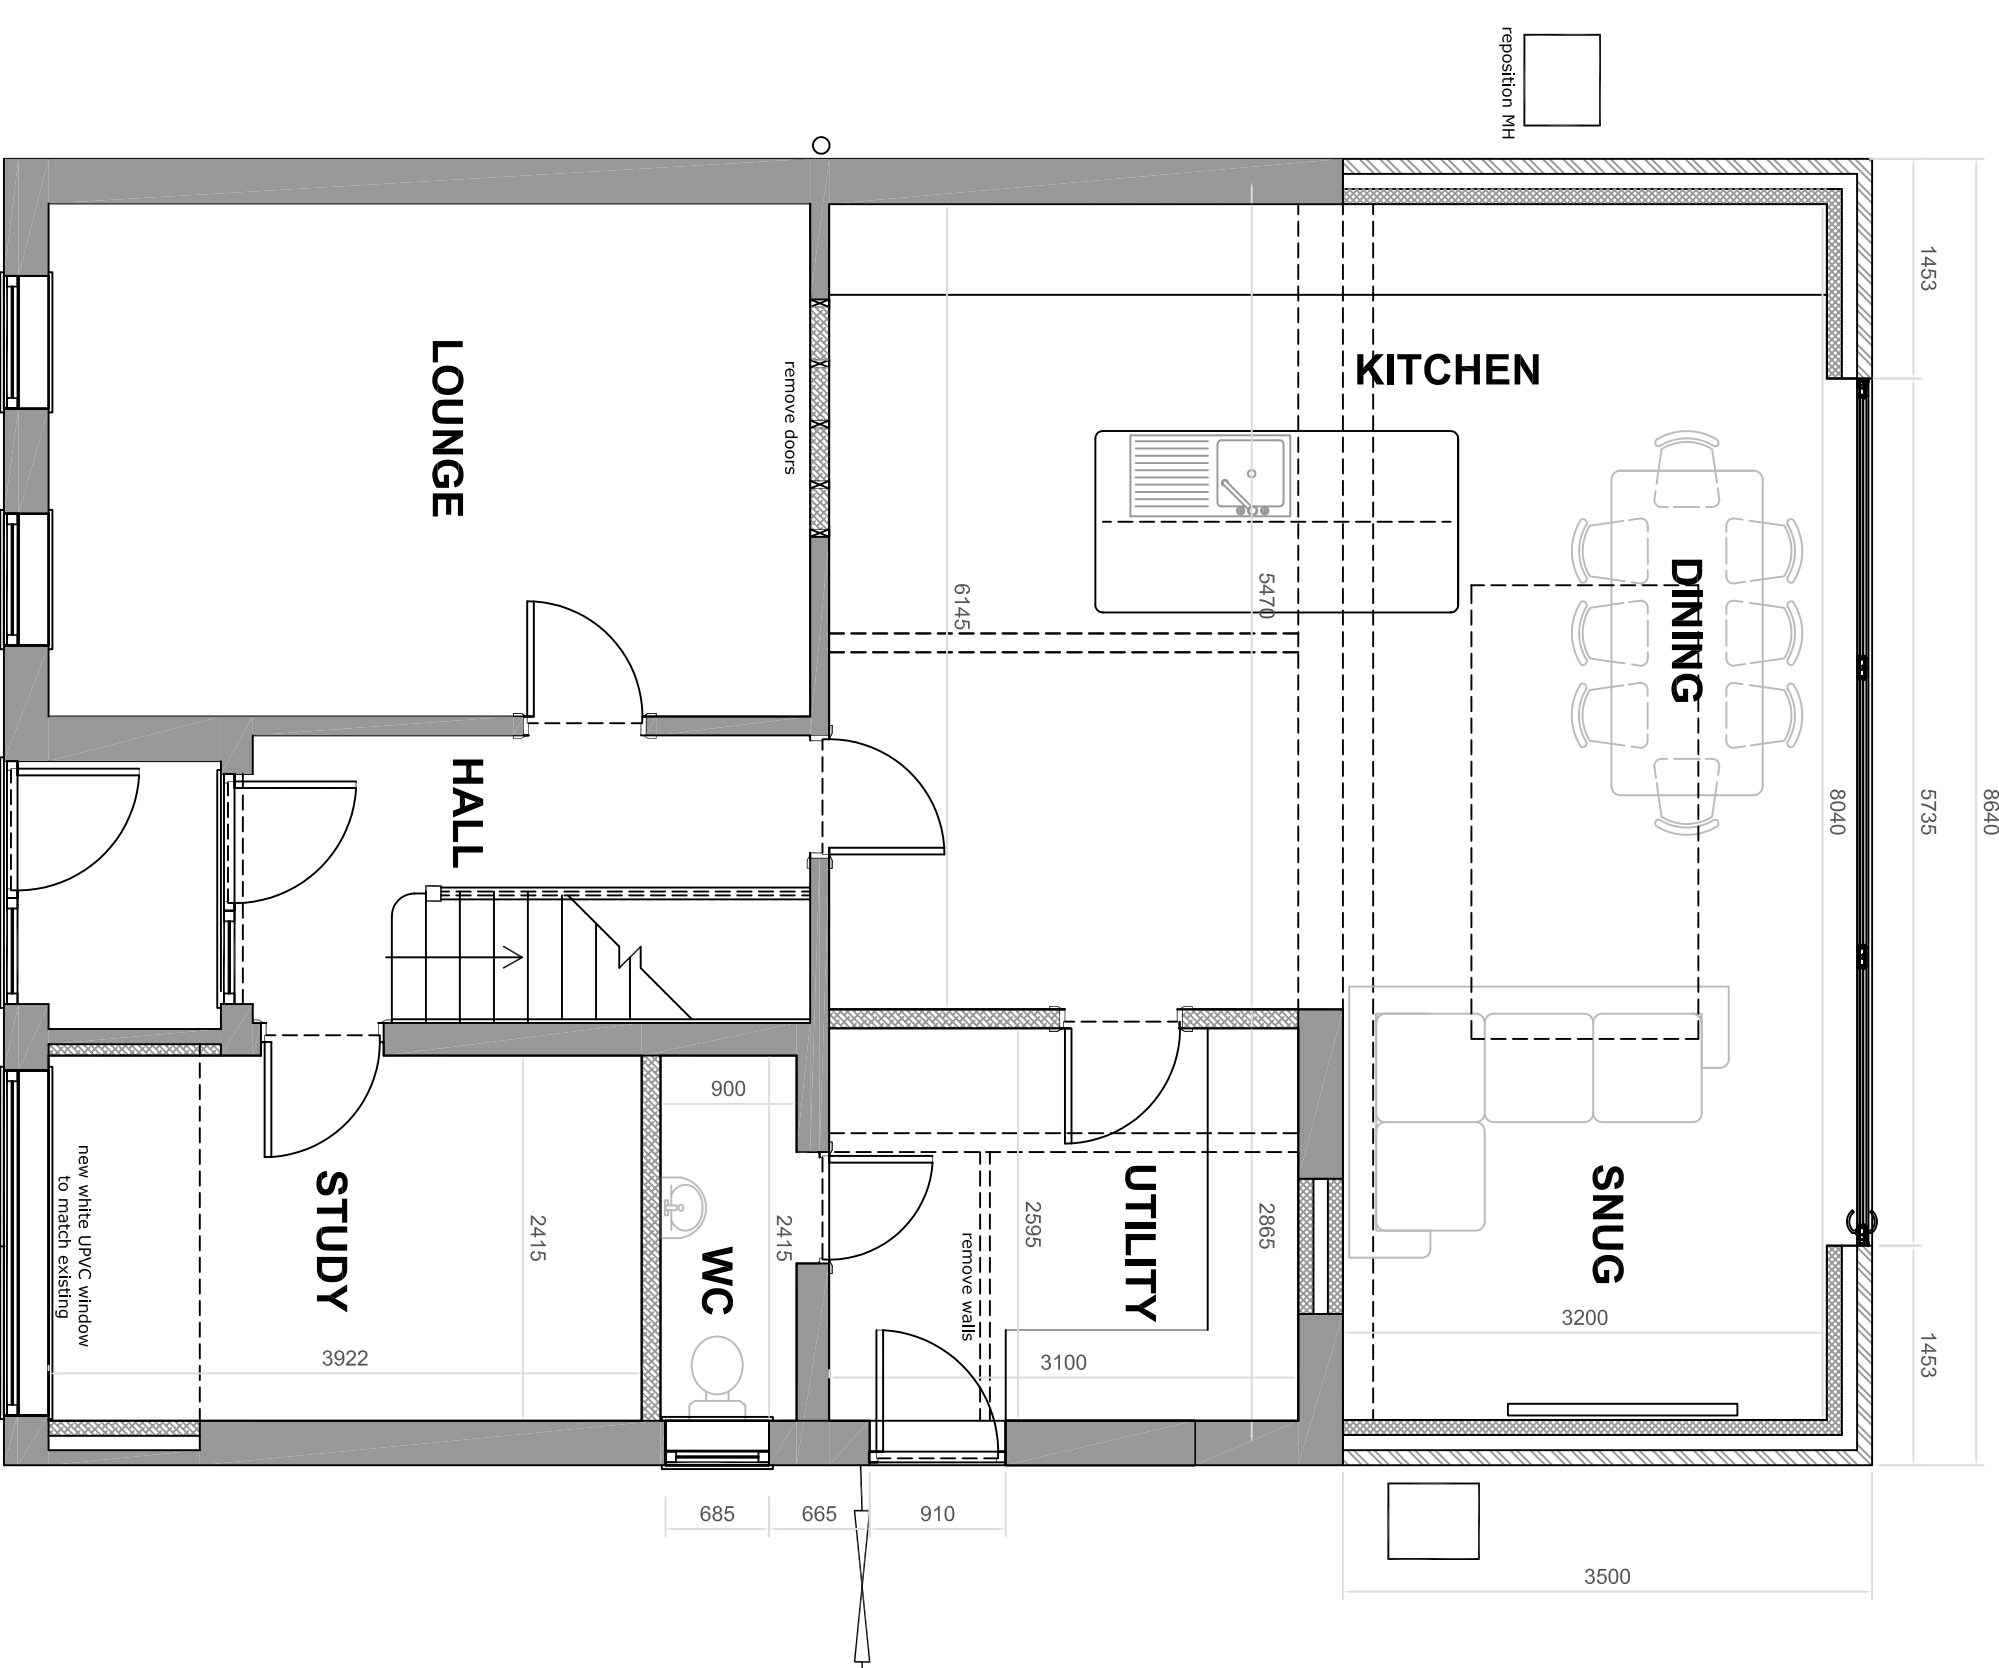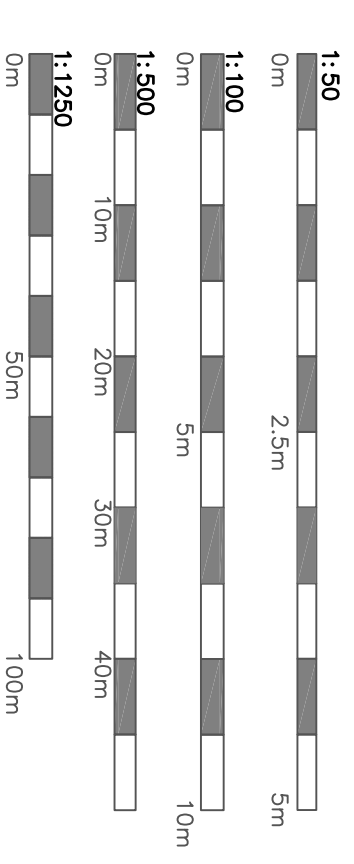

PROPOSED GROUND FLOOR PLAN

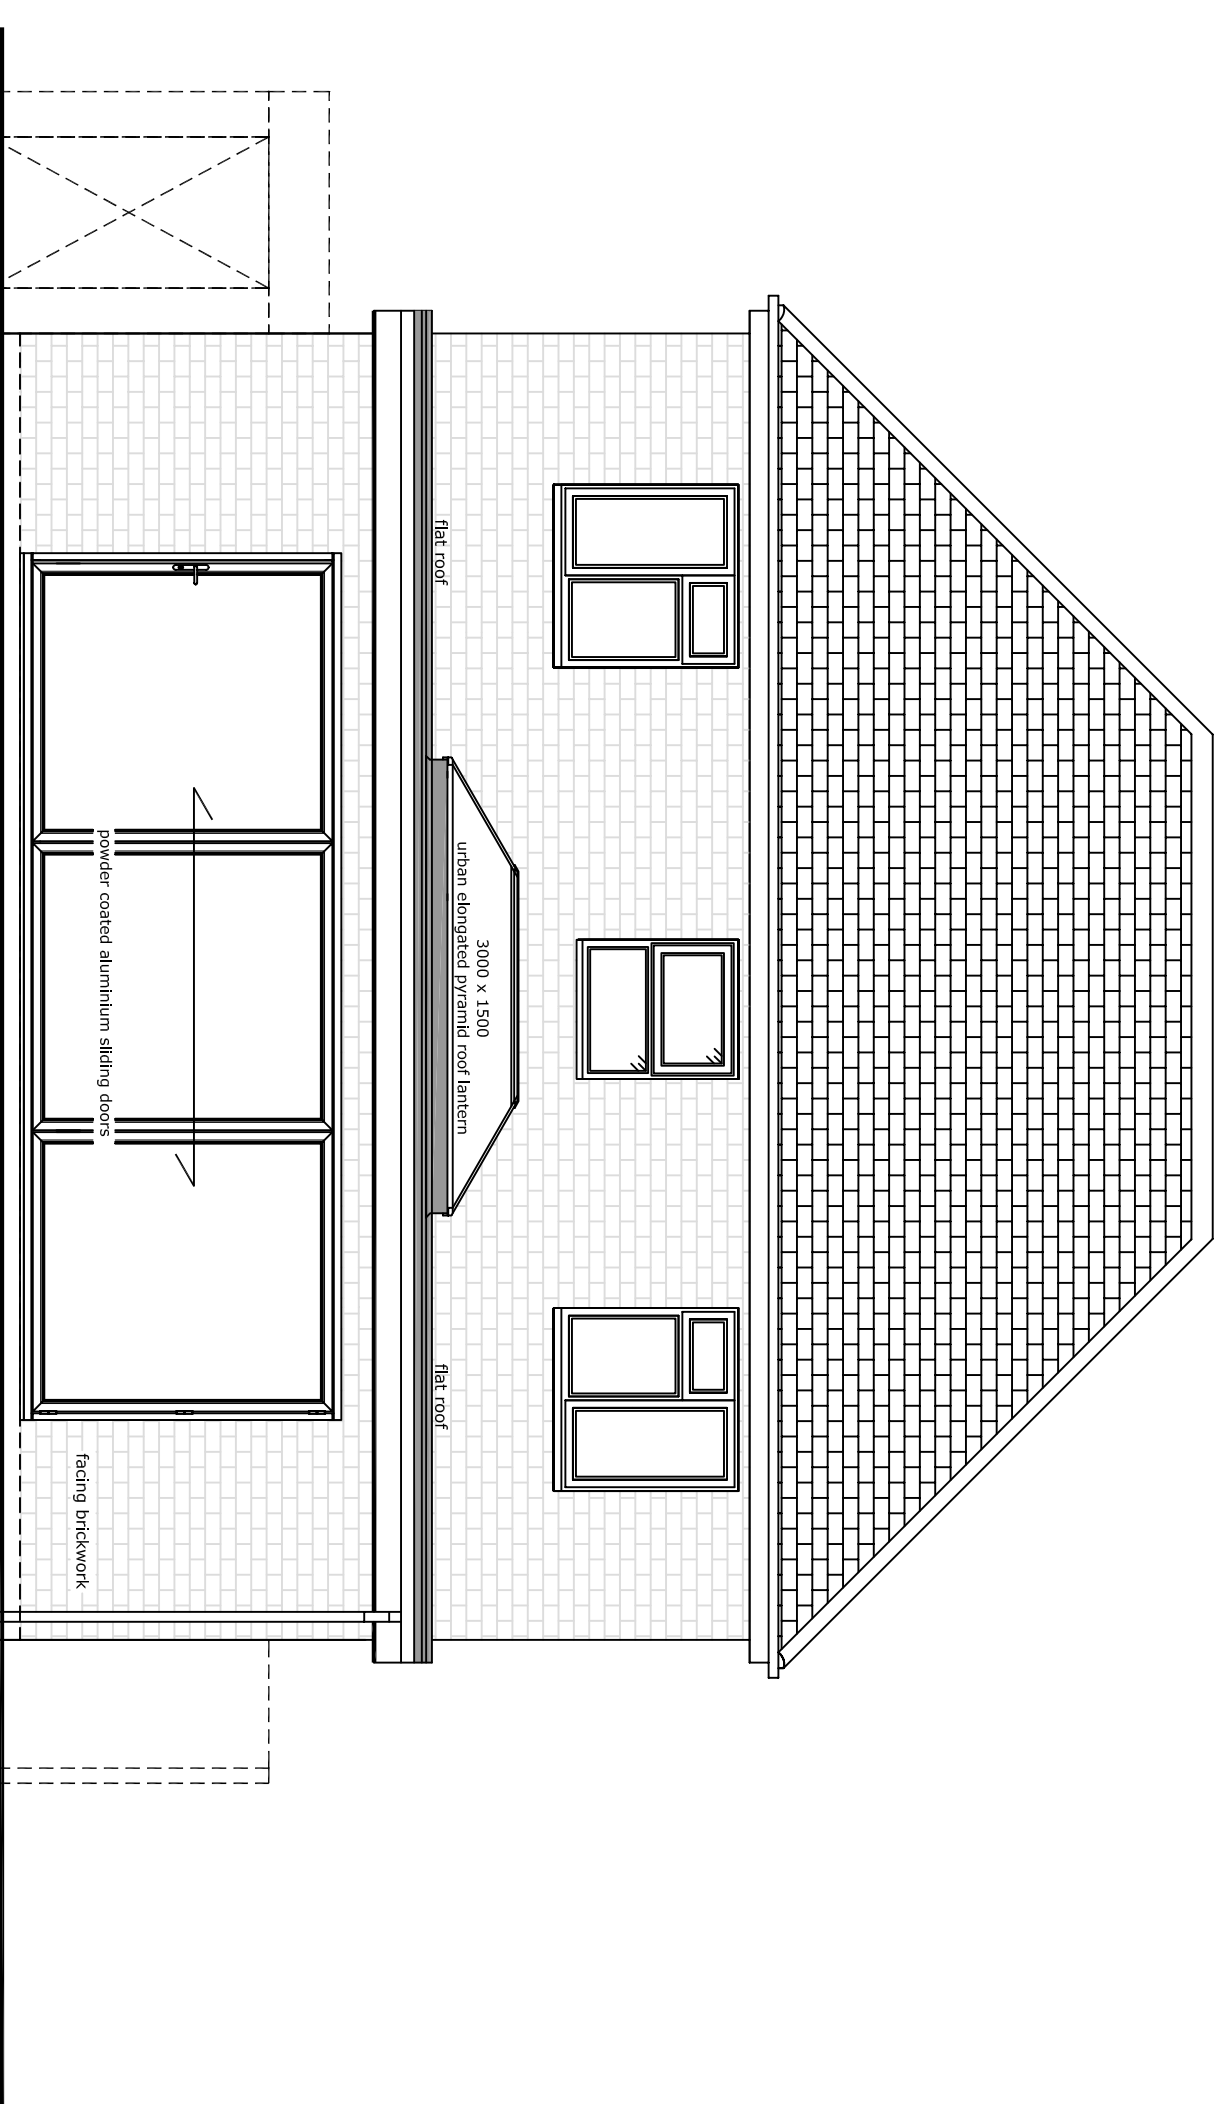

PROPOSED REAR ELEVATION

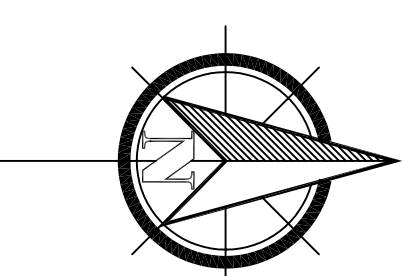

Ordinance Survey, (c) Crown Copyright 2020. All rights reserved. Licence number 100020449

LOCATION PLAN 1:1250

(c) This drawing is copyright. DO NOT SCALE FROM THIS DRAWING. Dimensions to be checked on site prior to work being carried out. This drawing is for the purpose of submitting a planning application only and it is to be read in conjunction with all other drawings and information in connection with the scheme. Any discrepancies to be reported to Plan-it-partnership Limited in writing prior to works proceeding. No unauthorised copying or reproducing of this drawing without prior written permission from Plan-it-partnership Limited



Plan-It Partnership

— home architecture —

70 Priory Road, Welwyn, QX5 1LO
telephone : 01926 350883

002b	Planning submission	09.03
002a	Client comment	07.03
002	Client comment	01.03
No.	Revision/Issue	Date

Drawing Name

Single storey rear extension and garage conversion.

Proposed Plans and Elevations

17 Pencraig Close
Kenilworth
CV8 2NT

Project	MRW560	Sheet
Date	01.03.2022	002B
Score	1:50,1:500,1:1250,@A1	