


No. 108

No. 106

No. 104

Newbury Gardens

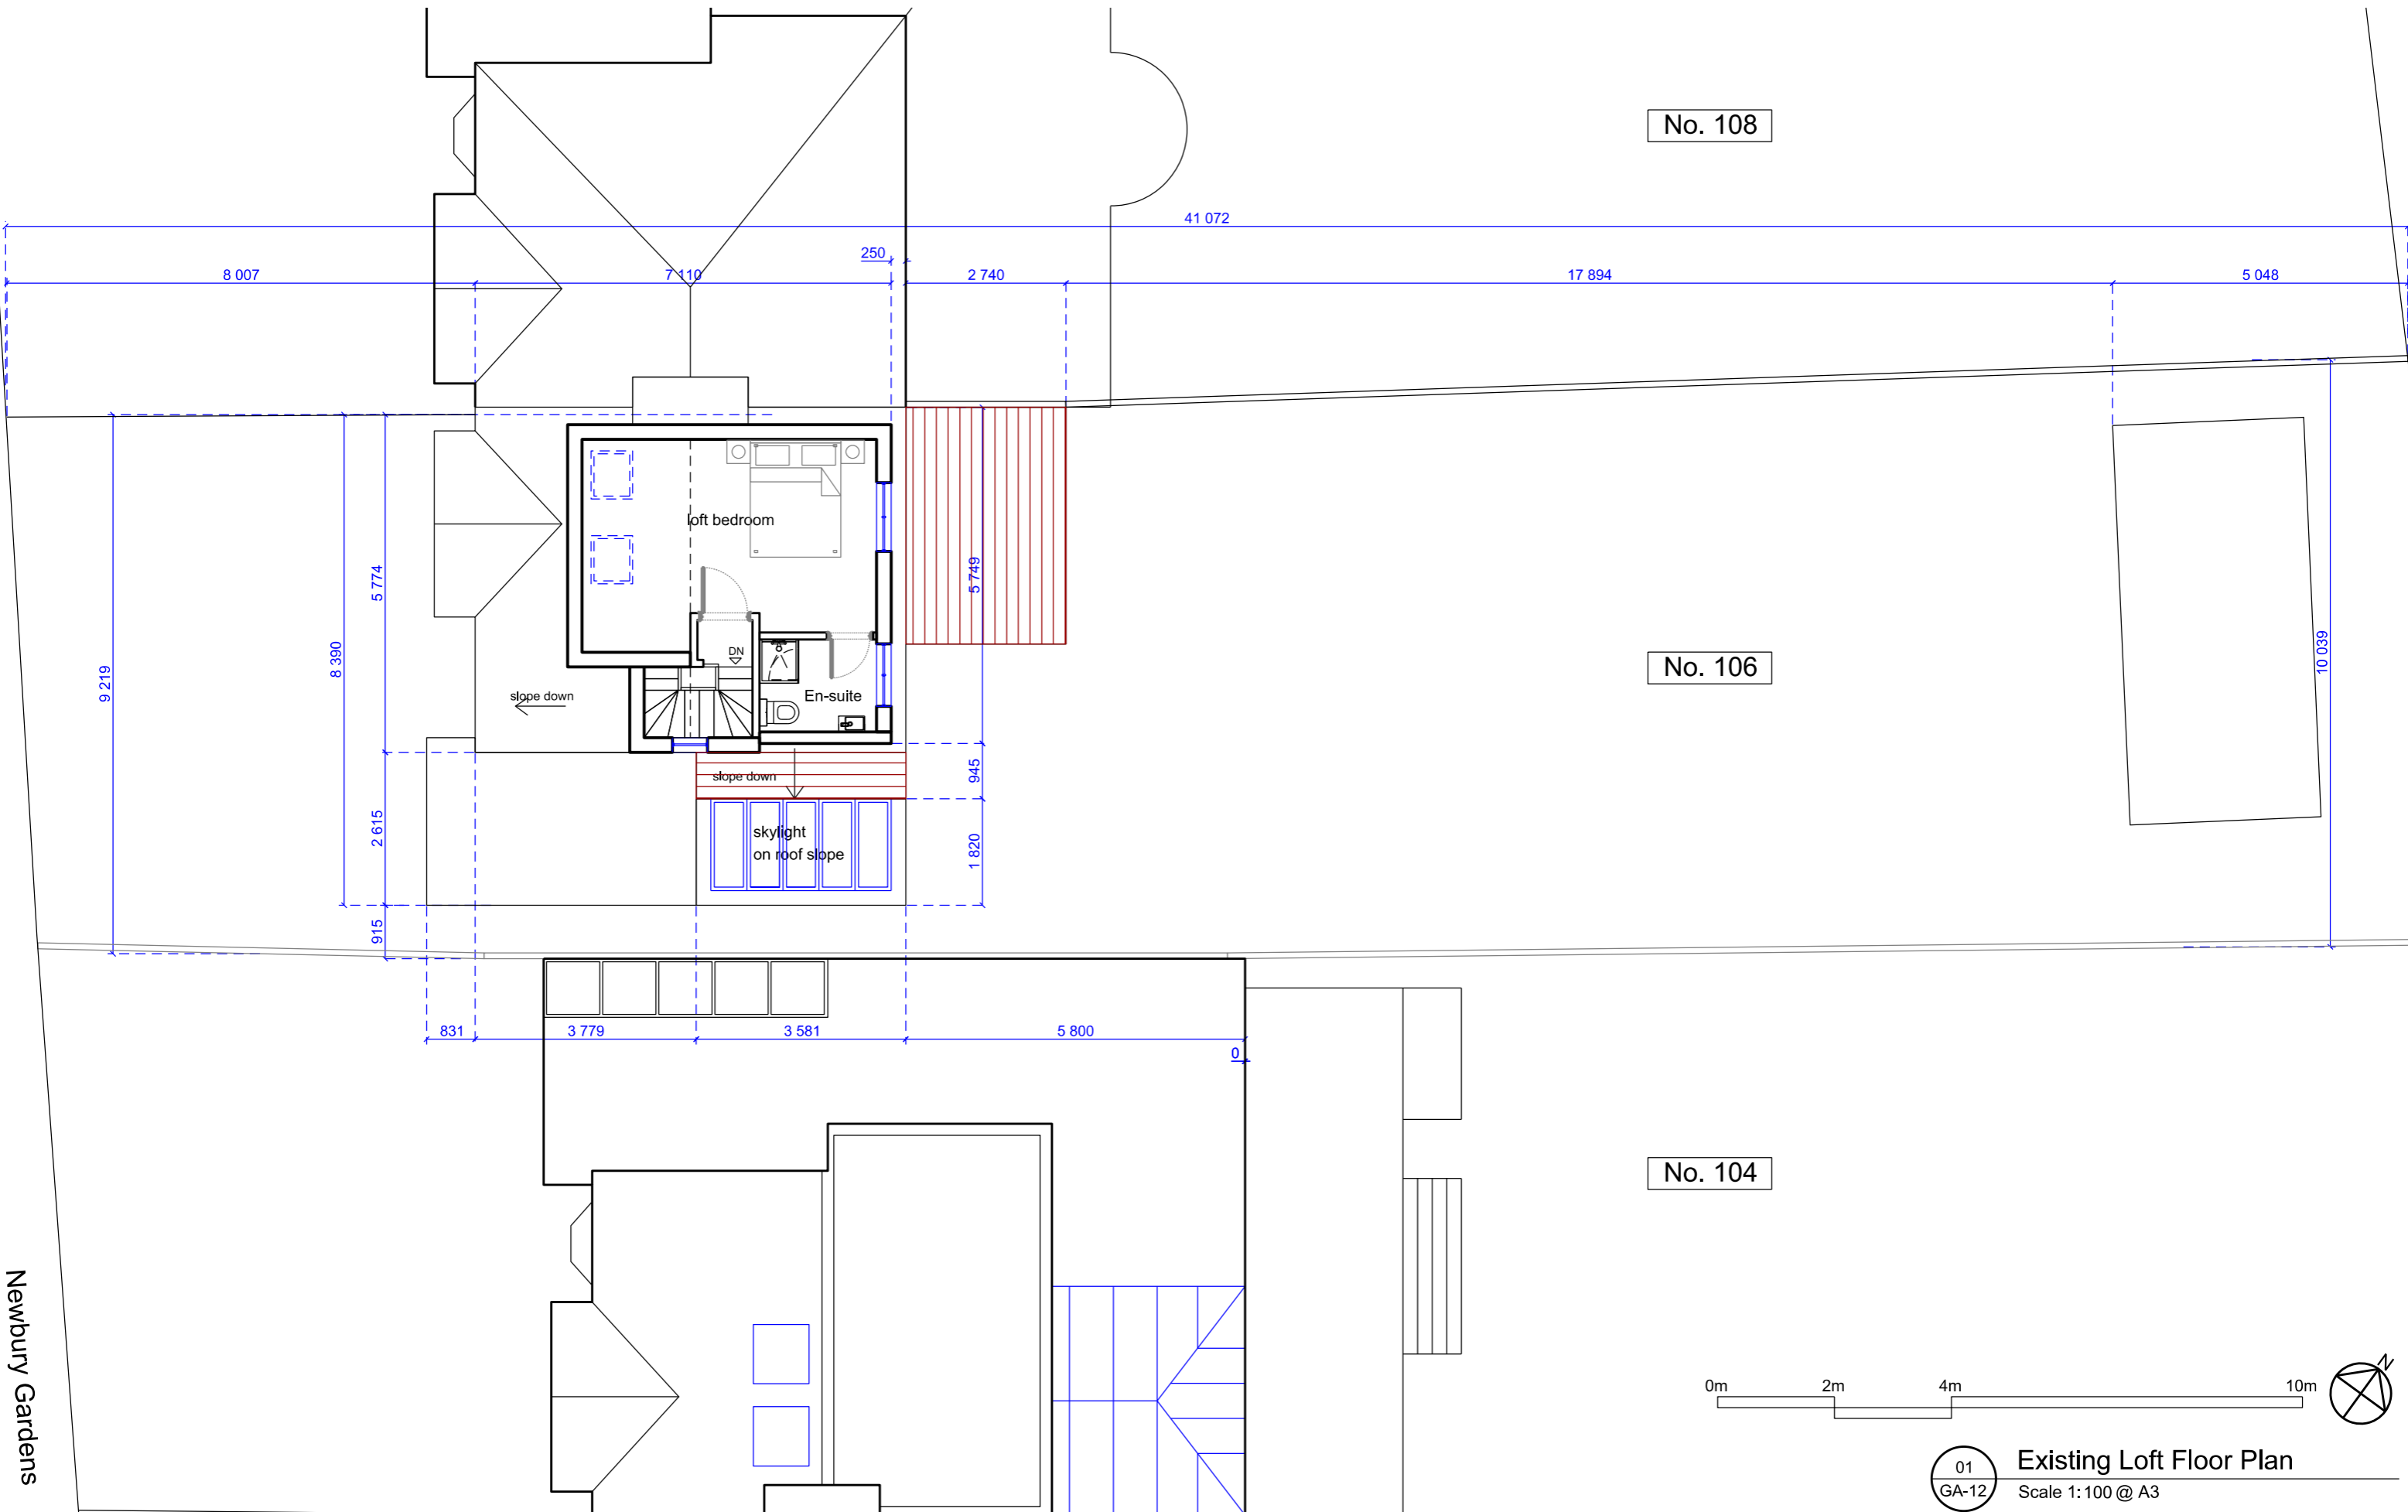

01  
GA-12 Existing Loft Floor Plan  
Scale 1:100 @ A3

SAFETY HEALTH AND ENVIRONMENTAL INFORMATION BOX - See Health and Safety Risk Register In addition to the hazards / risks normally associated with the types of work detailed on this drawing, TAKE NOTE OF THE RISKS BELOW. It is assumed that all works on this drawing will be carried out by a competent contractor working, where appropriate, to an approved method statement.	
Construction Risks	
Maintenance / Cleaning risks	
Demolition Adaptation Risks	

Revision	Date	Description

Drawing Purpose		
For Planning Approval Purpose		
Drawn by S.K.M	Checked by Young In Oh	Authorised by Young In Oh
Do not scale-off this drawing. Young In Architects take no responsibility for any dimensions obtained by measuring or scaling from this drawing and no reliance may be placed on such dimensions. If no dimension is given, it is the responsibility of the recipient to ascertain the dimension specifically from the Architect or by site measurement. The sizing of all structural and service elements must always be checked against the relevant engineers drawings. No reliance should be placed upon sizing information shown on this drawing.		

Contact
<b>Young In Architects</b> Unit 3 Old Paradise Yard 20, Carlisle Road London SE1 7LG t: +44 (0) 207 620 3726 m: +44 (0) 7946 316 687 e: yoh@younginarchitects.com www.younginarchitects.com

Project Name
Erection of single story rear & side Extension and first floor rear extension at 106 Newbury Gardens, Epsom, KT19 0PD

Drawing Title		
12 - Existing Loft Floor Plan		
Scale 1:100@ A3	Drawing Number	Project no. - Type - Series Number
		271_GA_12_PP
Drawing Date	Revision Date	Revision
August, 2021		0