





Front Elevation (South)

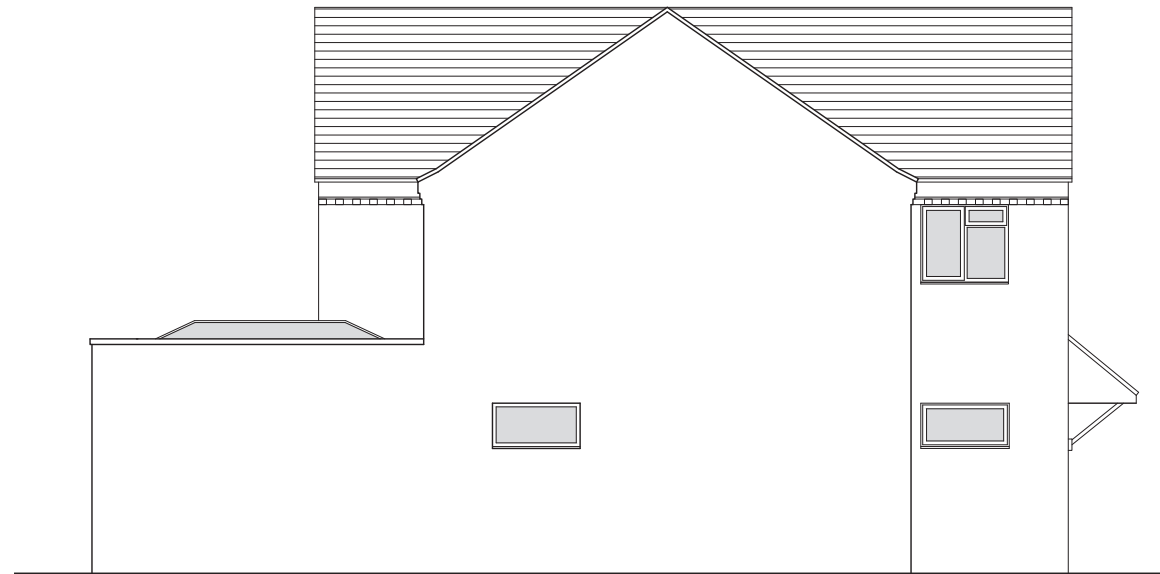


Side Elevation (West)




Rear Elevation (North)

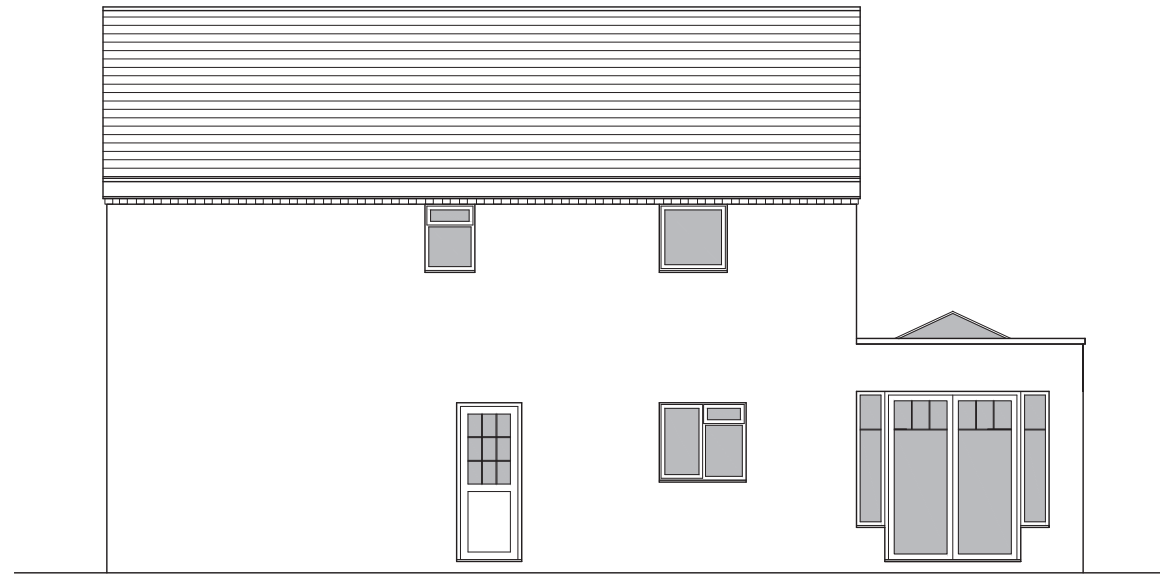


Side Elevation (East)

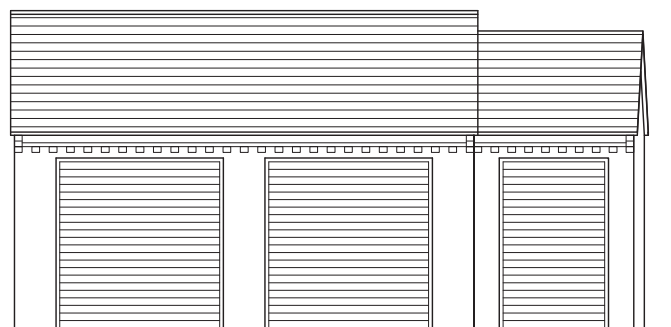


Garage Front Elevation (SW)

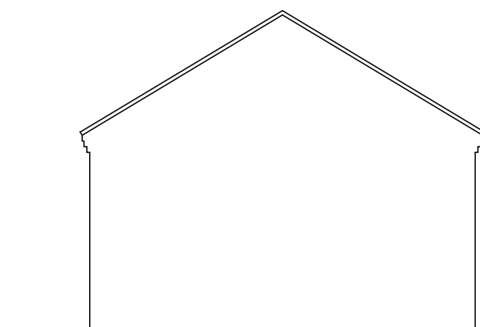

Garage Side Elevation (NW)

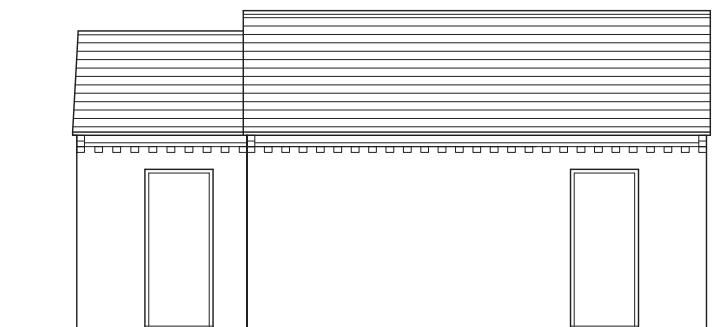


Garage Rear Elevation (NE)

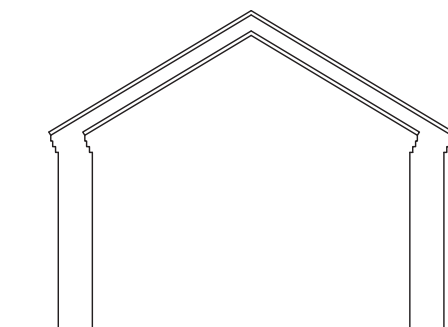


Garage Side Elevation (SE)

General Notes

1. All dimensions are nominal and must be checked on site.
2. All dimensions to new masonry elements are to structural faces (unless otherwise noted).
3. All dimensions are to structural elements (i.e. excluding finishes)
4. All window and door openings are to be checked with manufacturer's sizes and building tolerances added. window and door sizes and structural openings are the contractor's responsibility.
5. Drawing to be read in conjunction with engineer's drawings and specification.
6. Any discrepancies should be brought to the attention of the architect.
7. DPC and DPM's are the responsibility of the contractor and are to be installed to meet current building regulations, manufacturers recommendations and advice from building control.
8. If in doubt, ask.

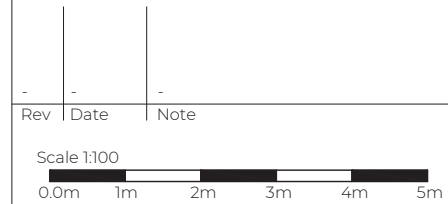

Planning

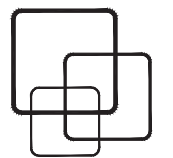

STORYBOARD
architects

t. 01962 865588
e. storyboardarchitects@gmail.com
w. www.storyboardarchitects.co.uk
a. The IncuHive Space, Westgate
Chambers, Staple Gardens,
Winchester, SO23 8SR

Project Address:
9 Haskells Close, Lyndhurst,
Hampshire SO43 7EN

Client:
Private Client

Drawing:
Proposed Elevations

Scale: 1:100 Date: 09/03/22

Drawing No. Revision

177/102

-