




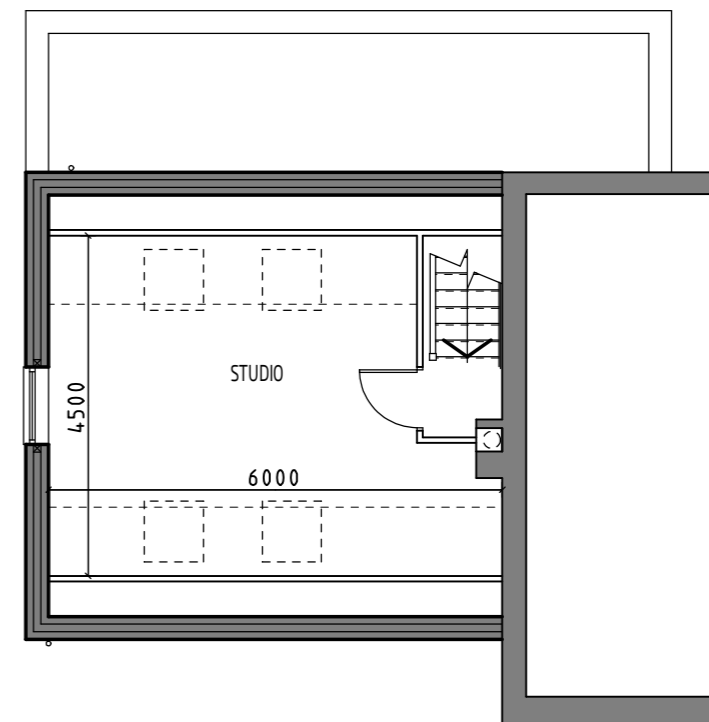

18 CRAIGS WAY,
 THIRSK, NORTH YORKSHIRE
 YO7 1UD.
 M: 07917031843
 L: 01845 574087
 info@kdwarchitecture.co.uk
 www.kdwarchitecture.co.uk

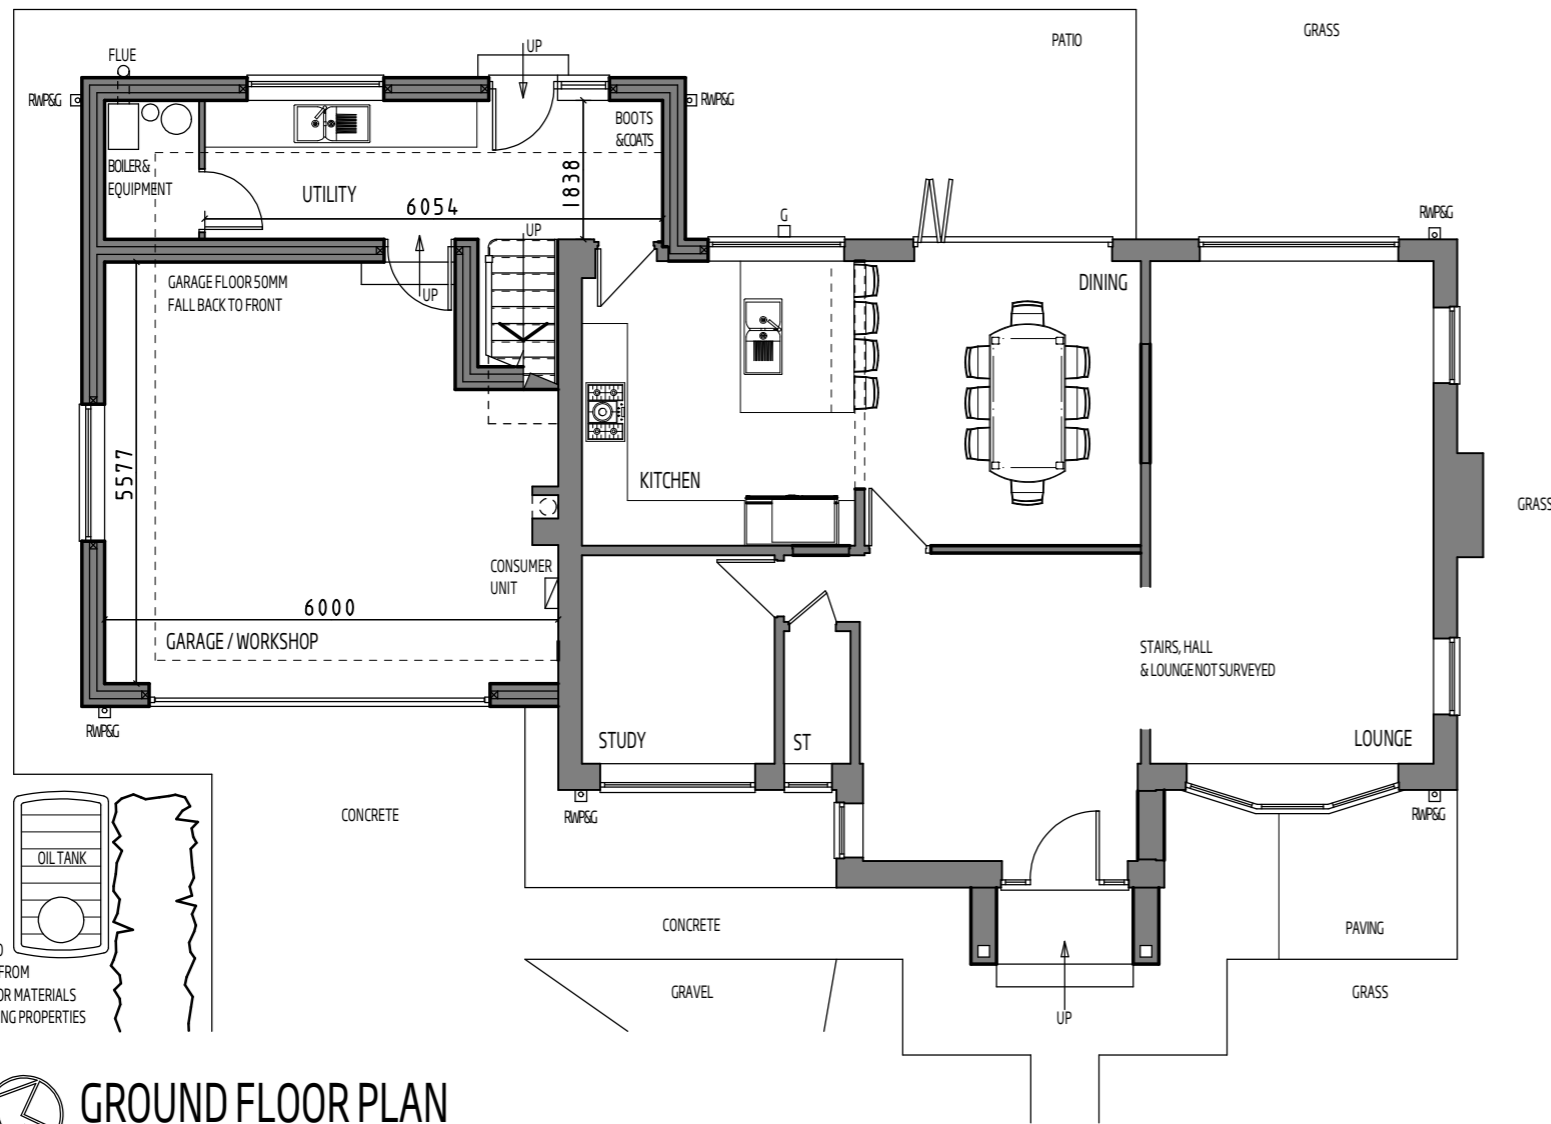


OIL TANK POSITION TO BE AGREED MIN 1.8M FROM ANY CONSTRUCTION OR MATERIALS WIT NON FIRE RESISTING PROPERTIES

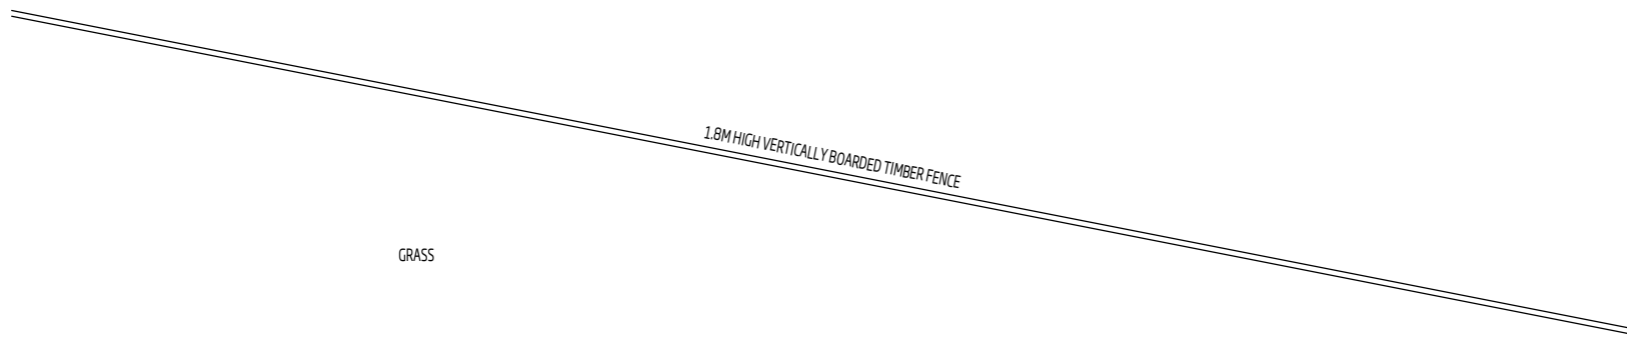

GROUND FLOOR PLAN

SCALE 1:100 @ A3

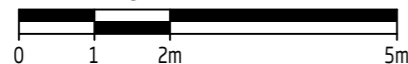

C	OMIT WINDOW & AMEND VELUX'S	KDW	03/03/22	CLIENT :	PROJECT :	DRAWING TITLE :	SCALE @ A3:	DATE:	DRAWN:	CHECKED:
REV:	DESCRIPTION:	BY:	DATE:	MR & MRS CASSIDY.	PROPOSED ALTERATIONS & EXTENSIONS TO	PROPOSED	1:100	03/03/2022	K.D.W	K.D.W
STATUS:					4 THE PADDOCK, MELMERBY, RIPON, NORTH YORKS. HG4 5HW.	GROUND FLOOR PLAN.	PROJECT NO:	DWG NO:		REVISION:
PLANNING APPLICATION.							172	172-05		C