


PLOT 1



1 | FRONT ELEVATION

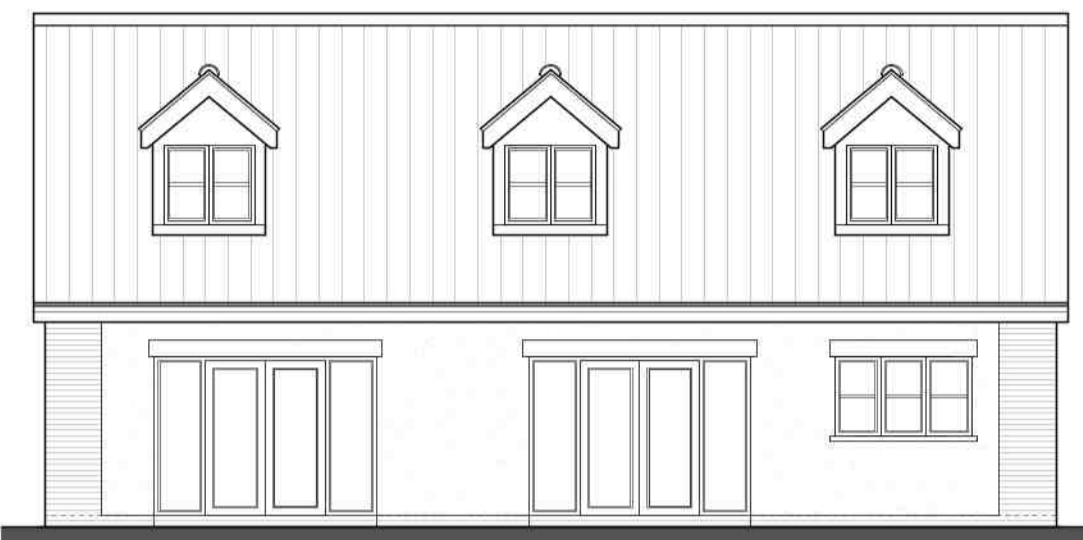


2 | REAR ELEVATION



3 | SIDE ELEVATION




4 | SIDE ELEVATION

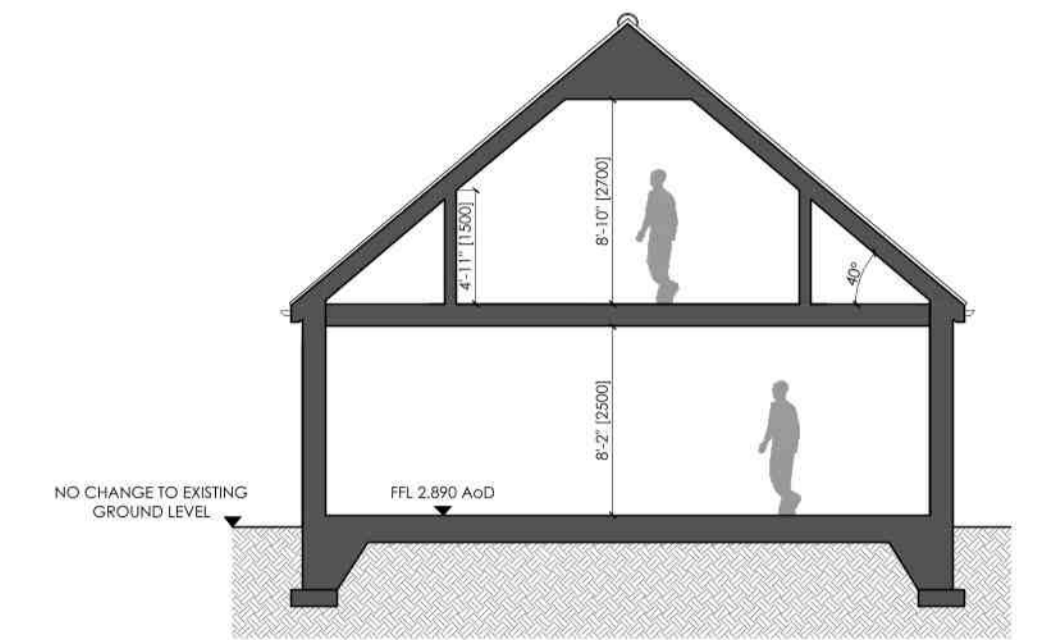


SECTION AA

Proposed Elevations & Section
scale 1:100

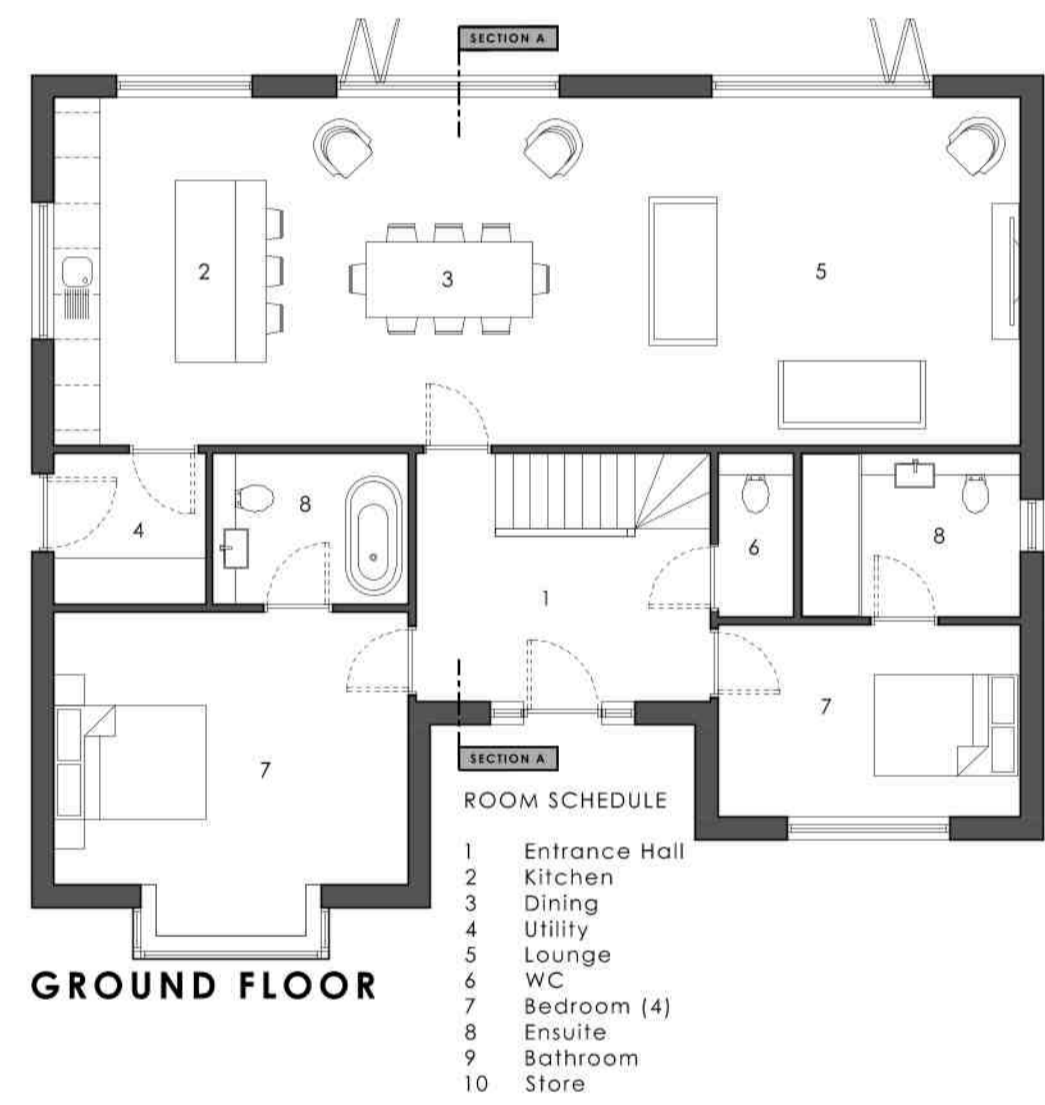


GROUND FLOOR

- ROOM SCHEDULE**
- 1 Entrance Hall
 - 2 Kitchen
 - 3 Dining
 - 4 Utility
 - 5 Lounge
 - 6 WC
 - 7 Bedroom (4)
 - 8 Ensuite
 - 9 Bathroom
 - 10 Store

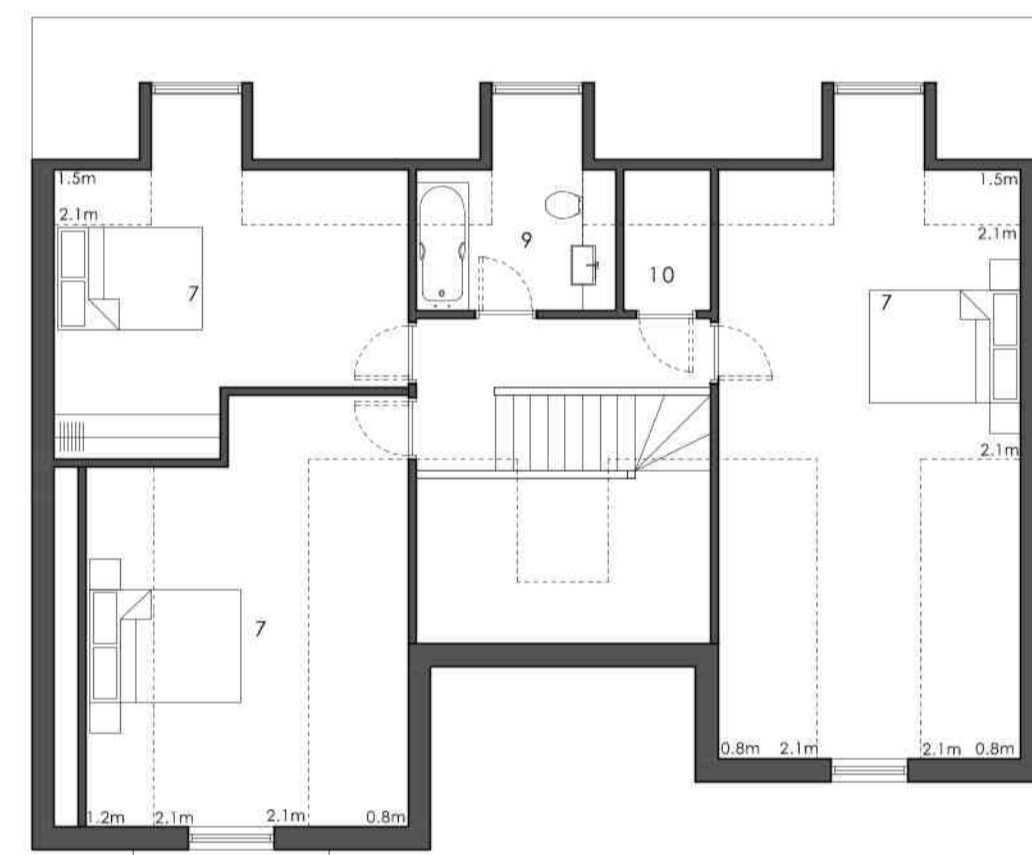


FIRST FLOOR

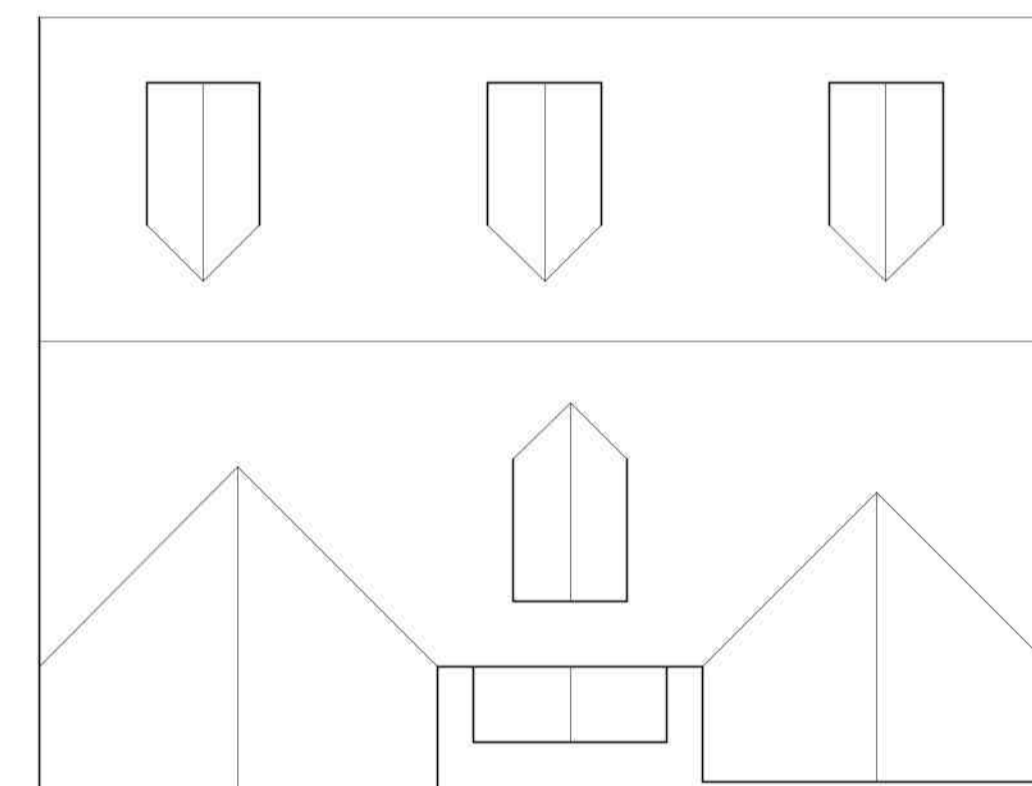


ROOF PLAN

Proposed Floor Plans
scale 1:100

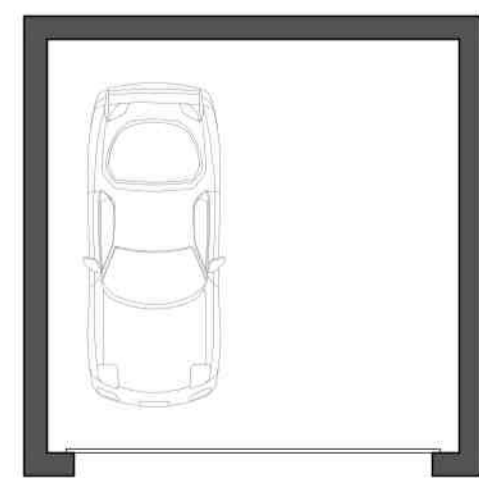

FLOOR PLAN

Proposed Garage
scale 1:100

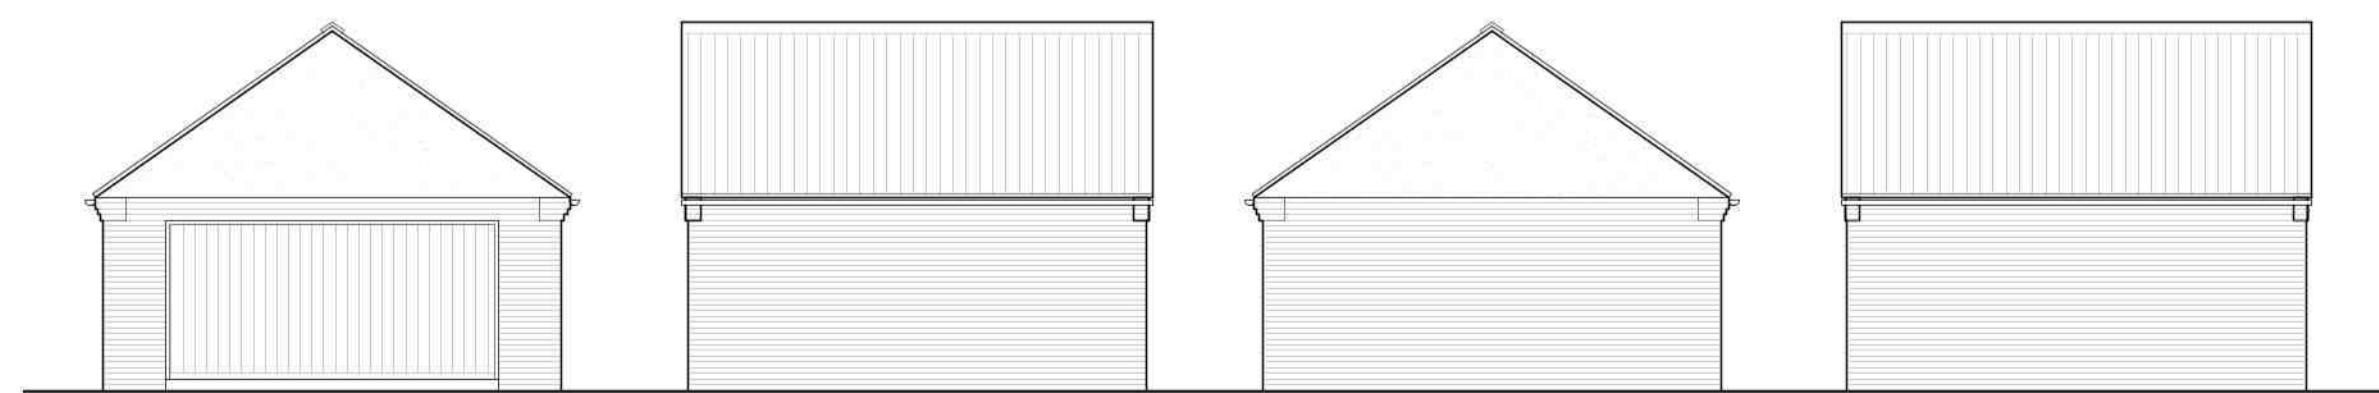

FRONT ELEVATION

SIDE ELEVATION

REAR ELEVATION

SIDE ELEVATION

DRAWING ISSUES AND REVISIONS
 Lincs Design Consultancy | 17 Vickers Lane | South
 1 Lincolnshire | LN1 1 9P
 T 01507 411155 E info@lincsdesignconsultancy.co.uk



PROJECT Plot 1,
Chapel Lane,
Friskney Eaudyke,
Lincolnshire.
DATE March 2022
TITLE Plot 1 Proposed

SCALE 1:100
ORIGINAL SIZE A1 (Landscape)
DRAWING NUMBER LDC3847-PL-03

This drawing is the copyright of Lincs Design Consultancy and must not be reproduced without written consent. The contractor is responsible for taking and checking all dimensions on site prior to commencement and reporting back to the architectural consultant any discrepancies. All materials specified on this drawing are to be used in strict accordance with manufacturers' written instructions and current codes of practice.
 All Details and Specification on this drawing and in relation to this specific project should be adhered to. If any deviations occur the contractor / client should advise the design consultant immediately as we cannot be held responsible for errors resulting from unacknowledged detail and specification changes.