

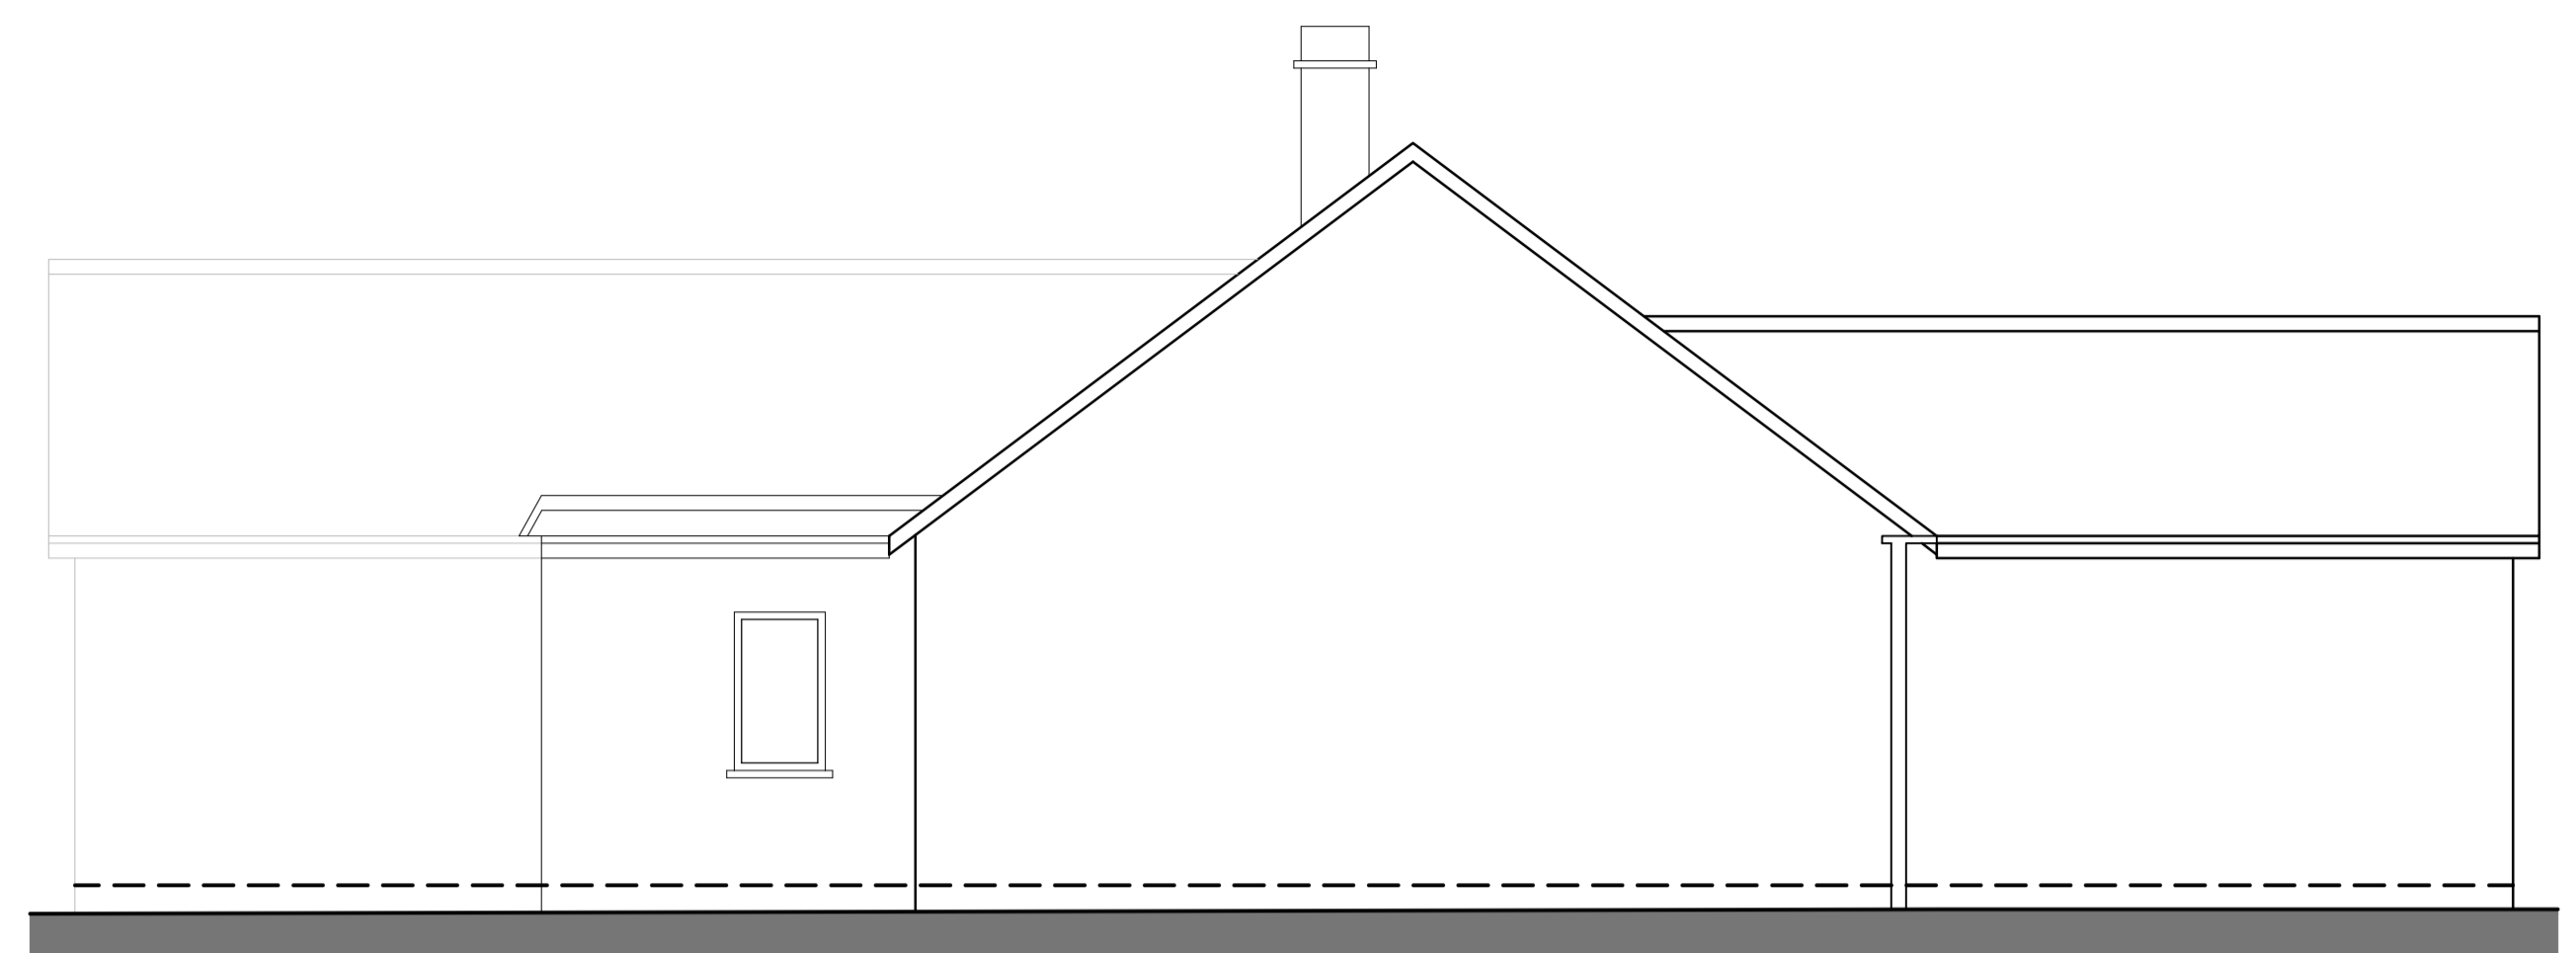


© Neptune Planning & Development Ltd - The copyright of this drawing is vested in Neptune Planning & Development Ltd. - Neptune Architectural is a trading name of Neptune Planning & Development Ltd. - Neptune Planning & Development Ltd. is the owner and author of this work. No part or parts of this work including the whole of this work are to be copied or re-produced without written consent of Neptune Planning & Development Ltd.

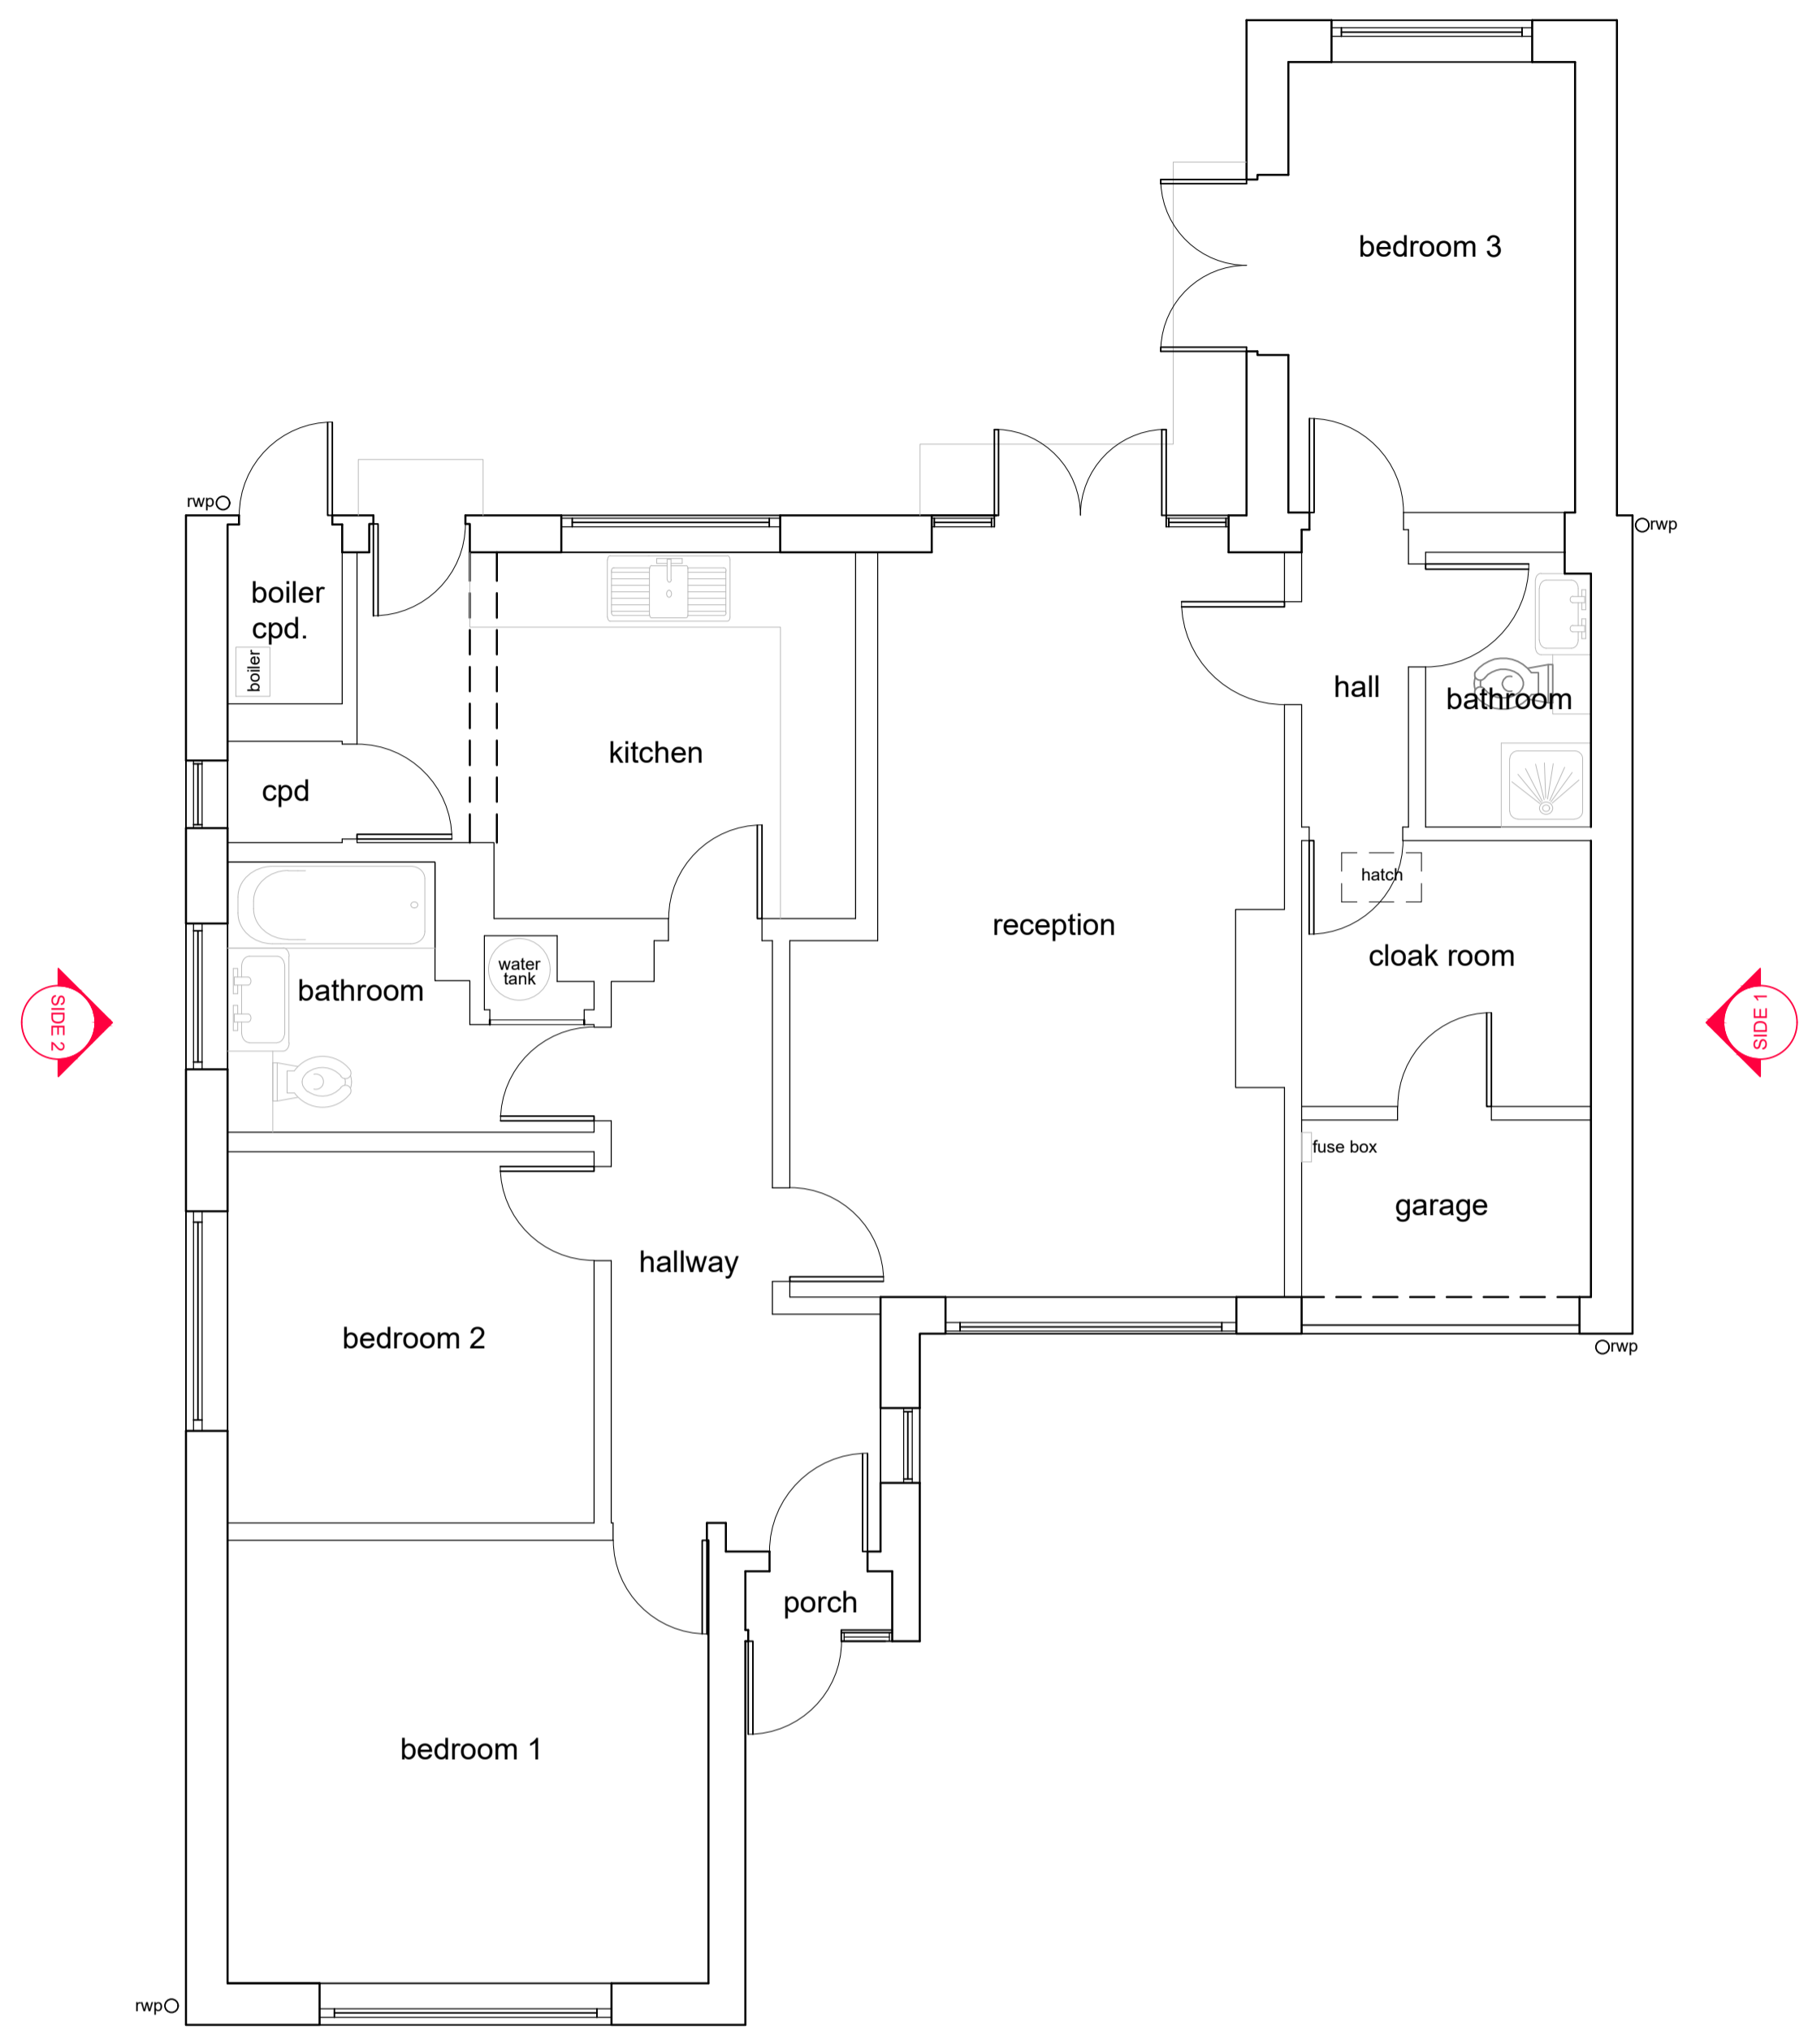


EXISTING SIDE 1 ELEVATION

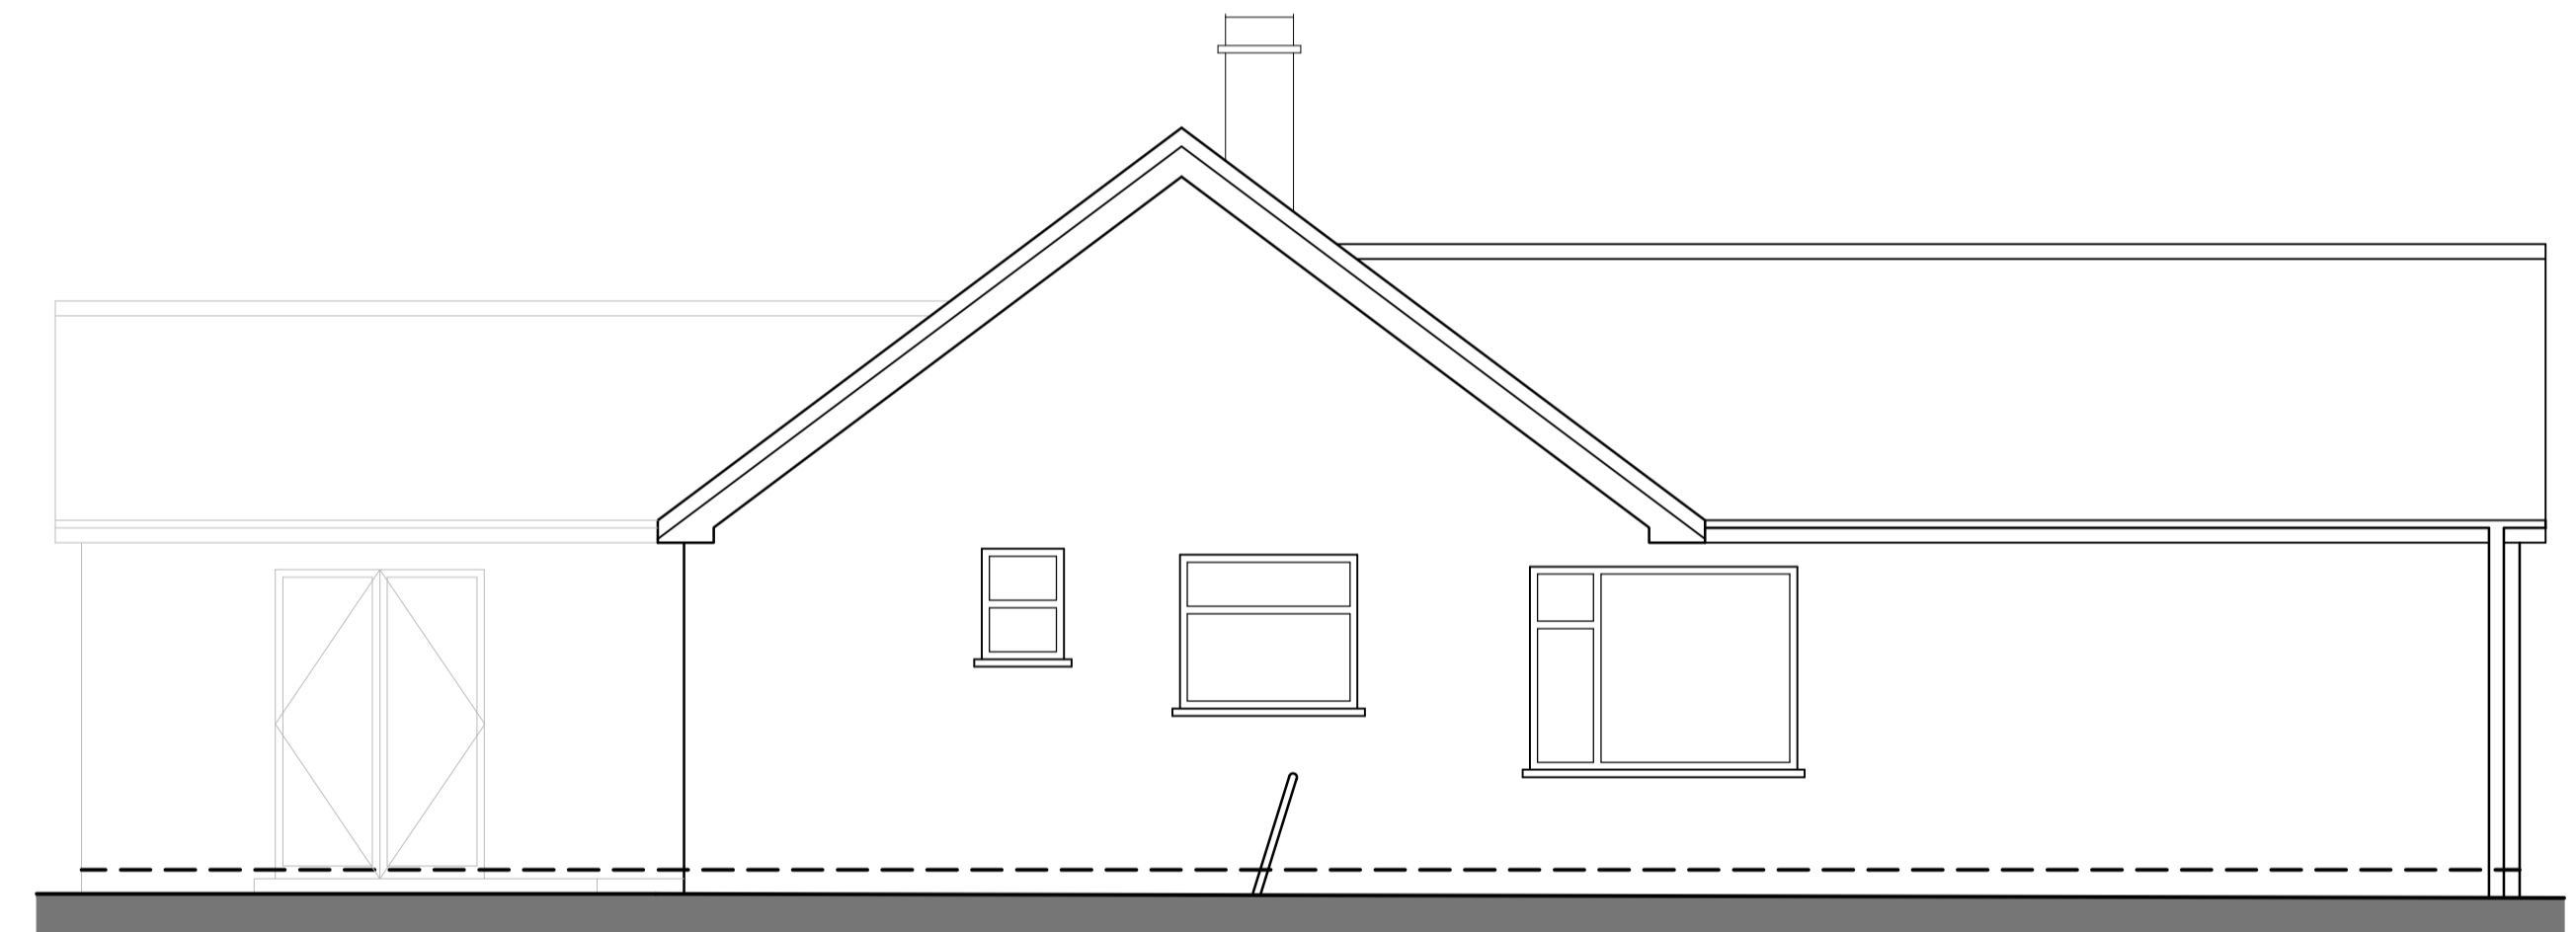


EXISTING SIDE 2 ELEVATION

EXISTING FLOOR PLAN

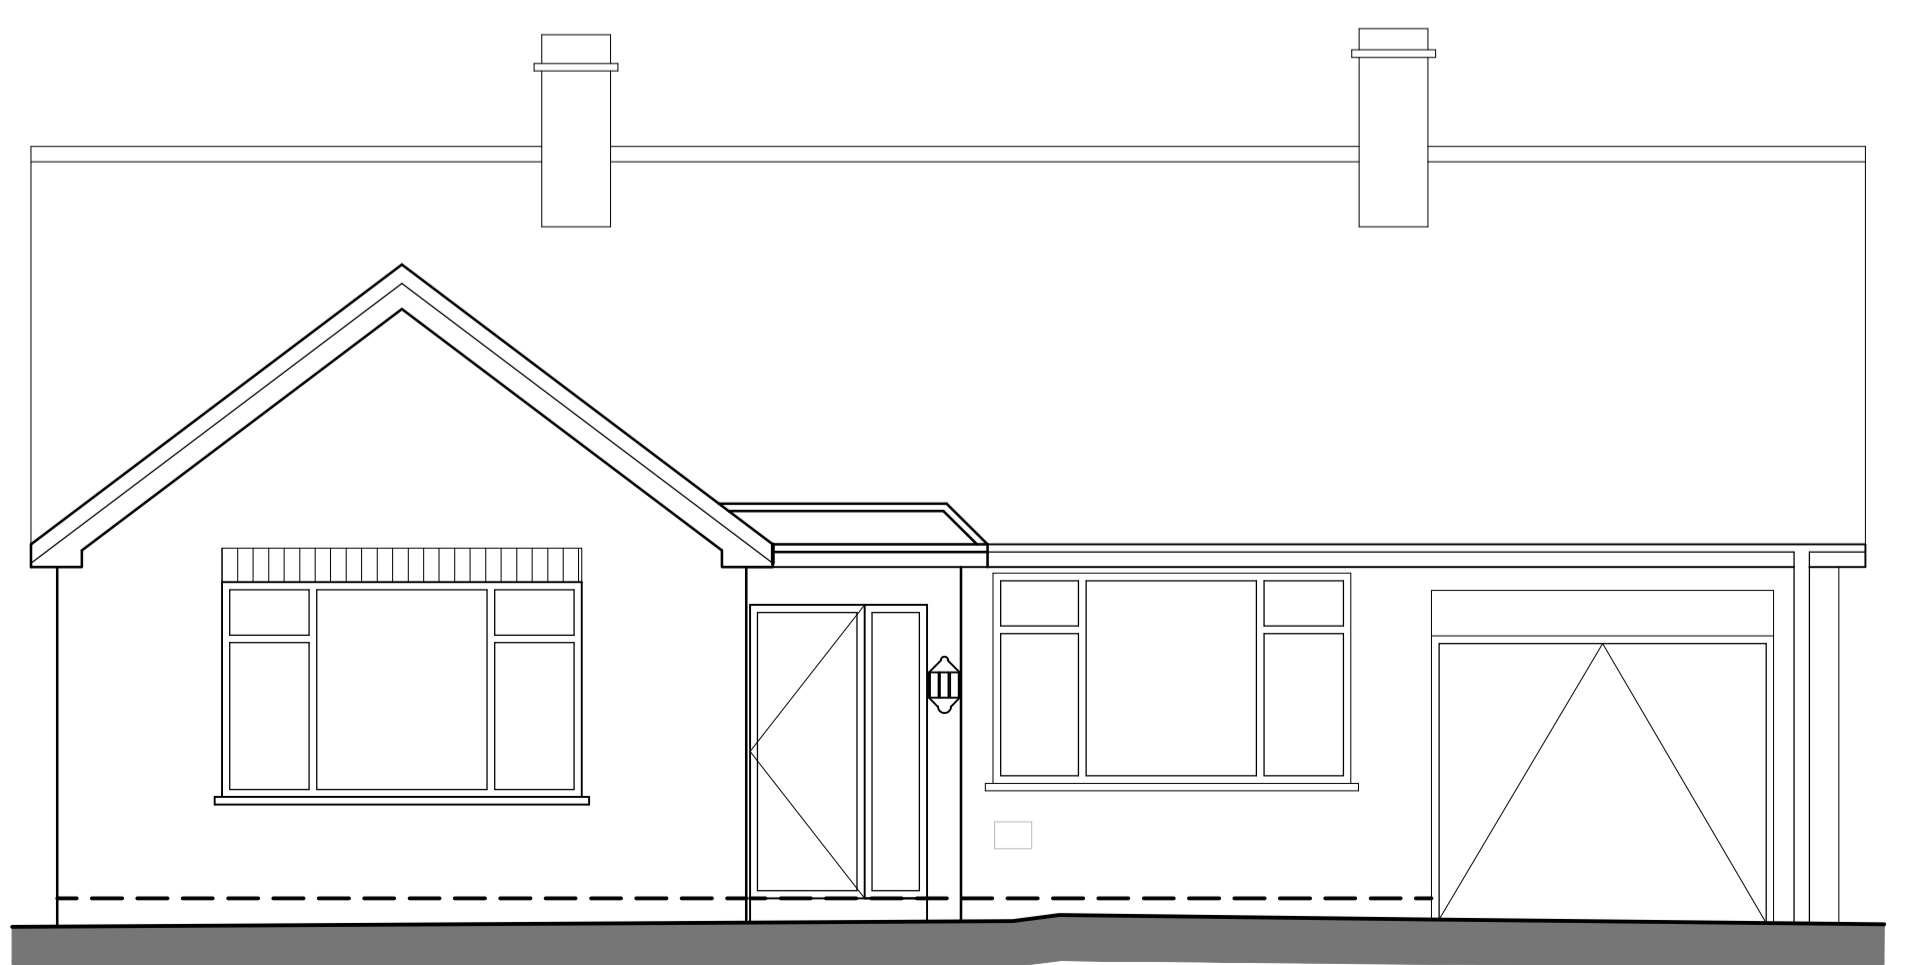

EXISTING FRONT ELEVATION

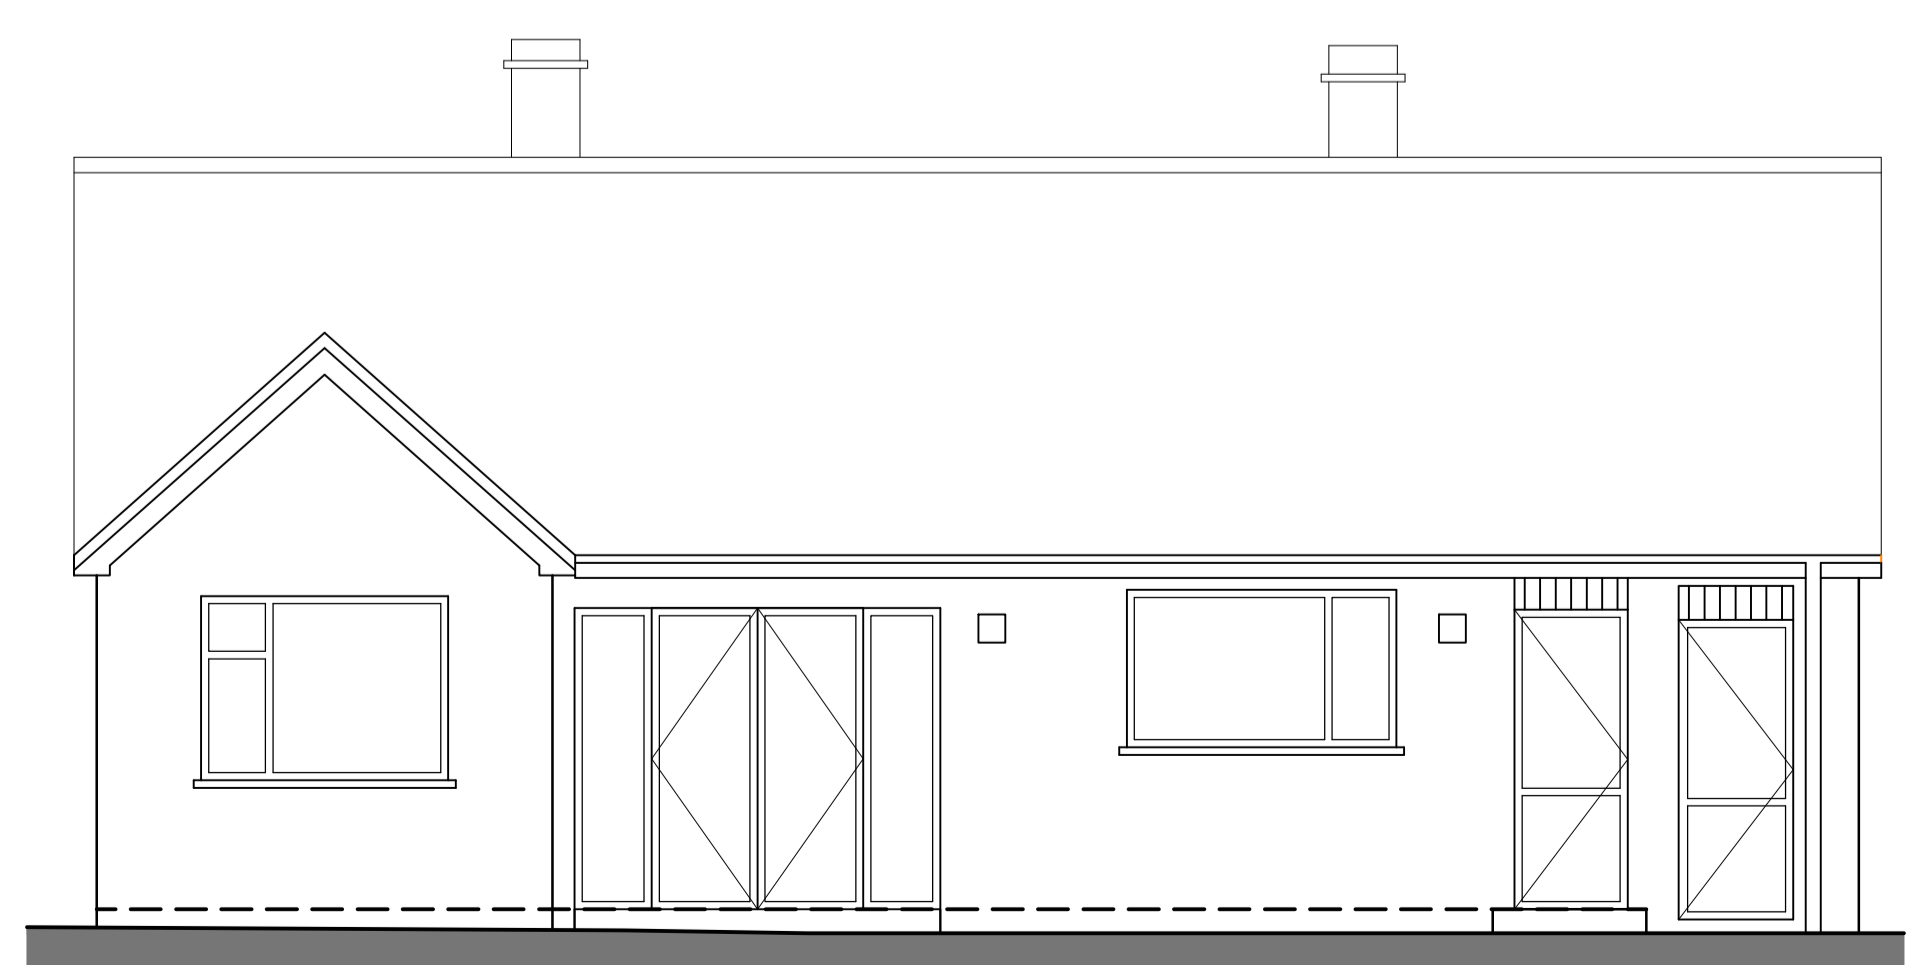

EXISTING REAR ELEVATION

PLANNING

		Project: REAR, FRONT, PORCH EXTENSION AND INTERNAL MODIFICATIONS TO EXISTING RESIDENTIAL PROPERTY	
		1 COPPICE LANE CLIFTON CAMPVILLE TAMWORTH B79 0BG	
Client:	Mr D Chipman	Drawing Title:	EXISTING FLOOR PLAN AND ELEVATIONS
Scale (s):	1:50	Date:	08/03/2022
Size:	A1	Project No.:	1310-P02
Drawn by:	WA	Checked by:	RAB

REV	Issue Name	Issue Date	Issued By