


SIDE ELEVATION

END ELEVATION

BATTERY CONTAINER & HVAC SYSTEM
@ 1:100

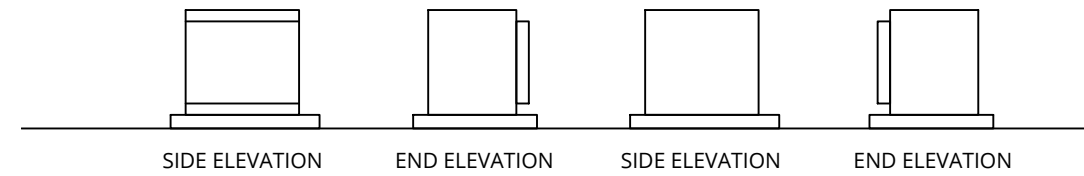


SIDE ELEVATION

END ELEVATION

SIDE ELEVATION

END ELEVATION

SMALL TRANSFORMER 1
@ 1:100

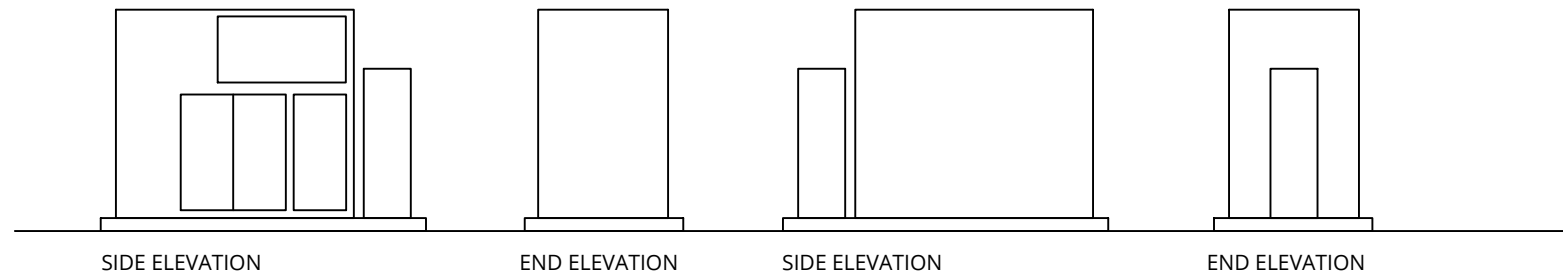


SIDE ELEVATION

END ELEVATION

SIDE ELEVATION

END ELEVATION

POWER CONVERSION SYSTEM
@ 1:100

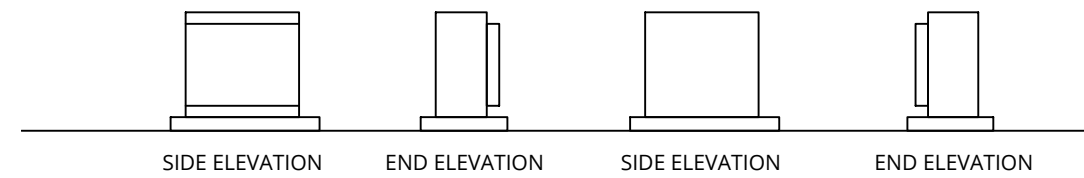


SIDE ELEVATION

END ELEVATION

SIDE ELEVATION

END ELEVATION

SMALL TRANSFORMER 2
@ 1:100

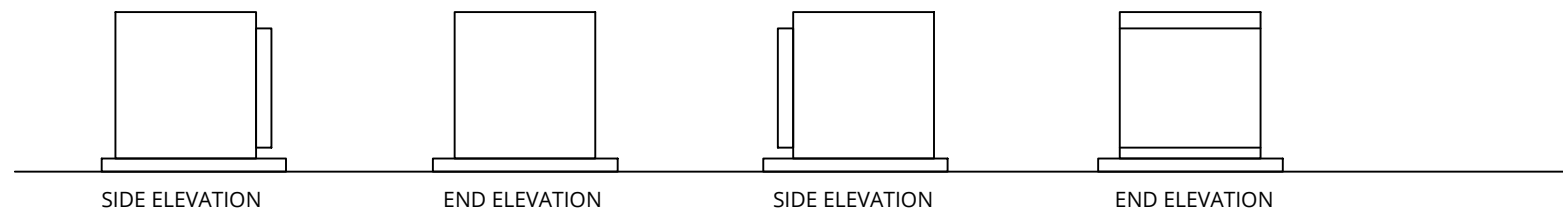


SIDE ELEVATION

END ELEVATION

SIDE ELEVATION

END ELEVATION


TRANSFORMER
@ 1:100

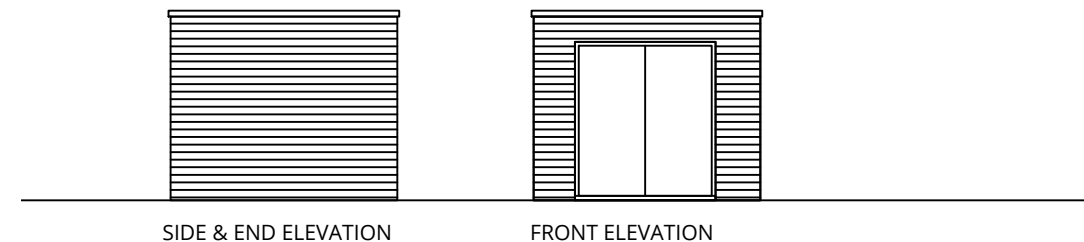

SIDE & END ELEVATION

FRONT ELEVATION

SUB-STATION
@ 1:100

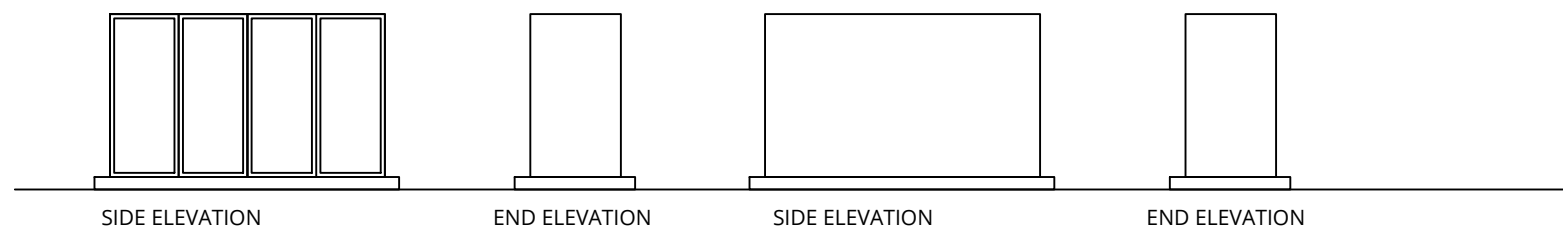


SIDE ELEVATION

END ELEVATION

SIDE ELEVATION

END ELEVATION

UNIT A
@ 1:100

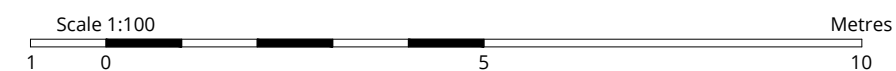

REV:	DESCRIPTION:	BY:	DATE:
------	--------------	-----	-------

STATUS: **PLANNING**



MMA North, 36 King Harald Street, Lerwick, ZE1 0EQ
MMA South, 20-23 Woodside Place, Glasgow, G3 7QL
email: mail@mma.eco

CLIENT: **Lifetime Property Limited**

PROJECT: **Battery Storage at**

322 Broomloan
Glasgow, G51 2JW
Glasgow City Council

DRAWING: **Unit Elevations**

SCALE @ A3:	DATE:	DRAWN:	CHECKED:
1:100	20/10/2021	CMM	
PROJECT NO:	SERIES:	DRAWING NO:	REV:
21101	(PP)	A201	