

DRAWING NOTES
 Copyright © 2021 Macaulay Miller Architecture
 All dimensions, layouts and details to be carefully checked on site prior to ordering materials or commencing construction. MMA to be notified in writing of any found discrepancies.
 Any variations to work shown on the drawing shall not be carried out without prior permission from MMA or relevant Engineer.
 Drawings to be read in conjunction with all relevant MMA Drawings, Schedules, Specifications and relevant Engineer's Drawings.

LEGEND
 - application boundary
 - applicant's property
 - 20m

Works

Current yard is asphalt hardstanding



Works

Depot

Tanks

Existing access

Site Plan Existing
 Scale 1:200

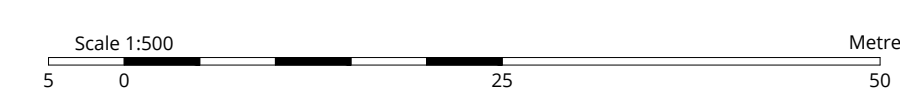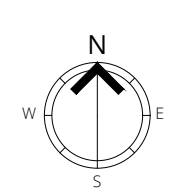

REV.	DESCRIPTION	BY	DATE
STATUS:	PLANNING		

MMA Macaulay Miller Architecture
 www.mma.eco
 MMA North, 36 King Harold Street, Levens, 211 0EQ
 MMA South, 20-23 Woodside Place, Glasgow, G3 7QL
 email: mail@mma.eco

CLIENT: Lifetime Property Limited
 PROJECT: Battery Storage at
 322 Broomloan
 Glasgow, G51 2JW
 Glasgow City Council

DRAWING: Site Plan
 As Existing

SCALE @ A0:	DATE:	DRAWN:	CHECKED:
As noted	20/10/2021	CMM	
PROJECT NO:	SERIES:	DRAWING NO:	REV:
21101	(PP)	A102	