


DRAWING NOTES USE FIGURED DIMENSIONS ONLY  
 Copyright © 2021 Macaulay Miller Architecture  
 All dimensions, layouts and details to be carefully checked on site prior to ordering materials or commencing construction. MMA to be notified in writing of any found discrepancies.  
 Any variations to work shown on the drawing shall not be carried out without prior permission from MMA or relevant Engineers.  
 Drawings to be read in conjunction with all relevant MMA Drawings, Schedules, Specifications and relevant Engineer's Drawings.



Site Plan Proposed  
 Scale 1:200

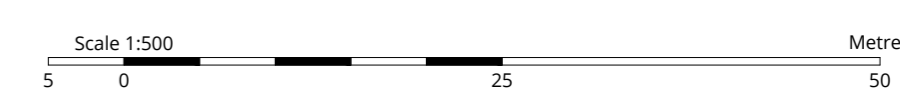

REV.	DESCRIPTION	BY	DATE
STATUS:	PLANNING		

**MMA** Macaulay Miller Architecture  
 www.mma.co.uk  
 MMA North, 36 King Harold Street, Levens, 211 0EQ  
 MMA South, 20-23 Woodside Place, Glasgow, G3 7JL  
 email: mail@mma.co.uk

CLIENT: Lifetime Property Limited  
 PROJECT: Battery Storage at  
 322 Broomloan  
 Glasgow, G51 2JW  
 Glasgow City Council

DRAWING: Site Plan  
 As Proposed

SCALE @ A0:	DATE:	DRAWN:	CHECKED:
As noted	20/10/2021	CMM	
PROJECT NO:	SERIES:	DRAWING NO:	REV:
21101	(PP)	A103	