



Proposed West Elevation

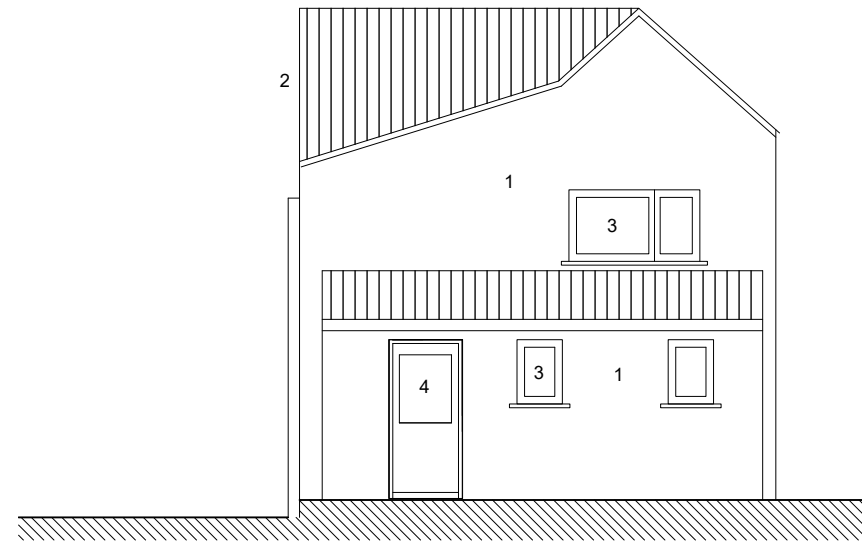


Proposed East Elevation

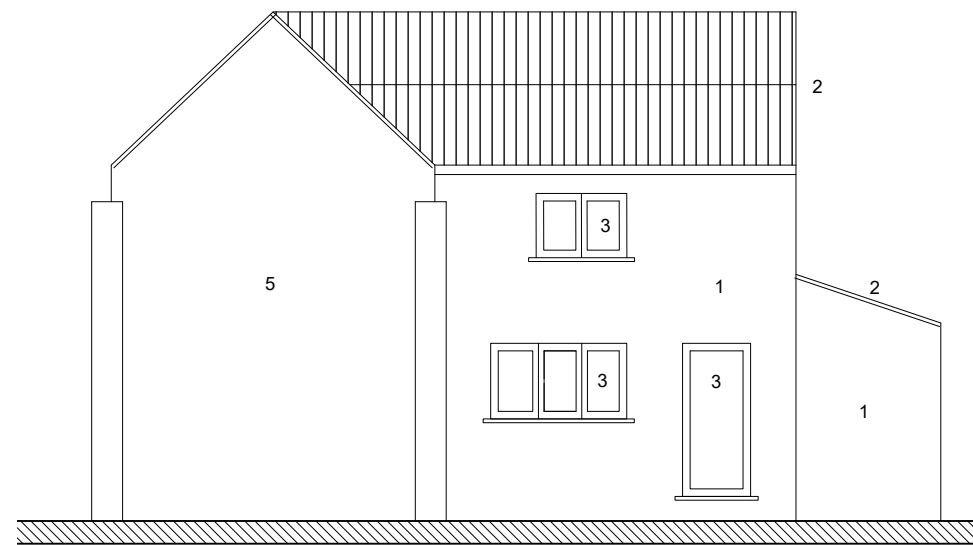


Proposed South Elevation

Proposed Materials:

- 1. Render, white.
- 2. Roof tiles - Red.
- 3. Windows - upvc, white.
- 4. Doors - upvc, white.
- 5. Brick, painted white.

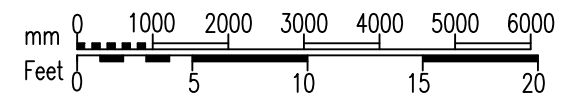

Revisions No Date Item

| | | | | | | | |
|---|----------------------------|--|--|--|---|--|--|
|  STUART MORTON ARCHITECTURAL DESIGN | PRODUCED BY: | | Stuart Morton Morton Architectural Design Grove Farm, Aylsham Road, Swanton Abbott, Norwich, Norfolk. NR10 5DL Tel : 07769553295 Email : Stuart@mortonarchitecture.co.uk www.mortonarchitecture.co.uk | | Client: Mr & Mrs Thompson Site Address: Inglenook Cottage, The Street, Swaffield, NR28 0RL | | COPYRIGHT This drawing is the copyright of Stuart Morton. All rights described in chapter IV of the Copyright, Designs and Patents Act 1988 have been generally asserted. All errors, omissions and discrepancies should be reported immediately to Stuart Morton. All dimensions are to be checked before any site work, construction or fabrication of any kind is undertaken by the contractor, his sub-contractor or suppliers. Do not scale from the plans, use only labelled or grid dimensions. Any deviation from the drawing is to be reported to Stuart Morton. © Stuart Morton - This drawing must not be reproduced in any form without prior written agreement |
| | Title: Proposed Elevations | | Dwg No: 106c | | | | |
| | Date: February 2022 | | Initial: SJM | | | | |
| | Scale: 1:100 @ A3 | | Job No: MAD/22/01 | | | | |