

Notes

- 1. ALL DIMENSIONS ARE IN MILLIMETRES AND LEVELS IN METRES.
- 2. THIS DRAWING TO BE READ IN CONJUNCTION WITH RELEVANT ARCHITECT'S AND ENGINEER'S DRAWINGS AND SPECIFICATIONS.

P1	25.01.2022	ST		
Rev.	Date	By	Details of Revision	

Client: MR A GARG

Address: 138 WESTWOOD LANE, WELLING, DA16 2HH

Project: SINGLE STOREY REAR EXTENSION
FRONT PORCH

Title: FRONT & REAR ELEVATION

DESIGN TEAM

8 FARM VALE, BEXLEY, DA5 1NU



ARCHITECTURAL/CIVIL & STRUCTURAL ENGINEERS



Status: PLANNING

Drawn by	A3@Scales 1:100		
Date	Eng.	Chk.	App'd.
JAN 2022			
File Ref.			

Drawing No.	Sheet No.
02/DT/01/2022	2

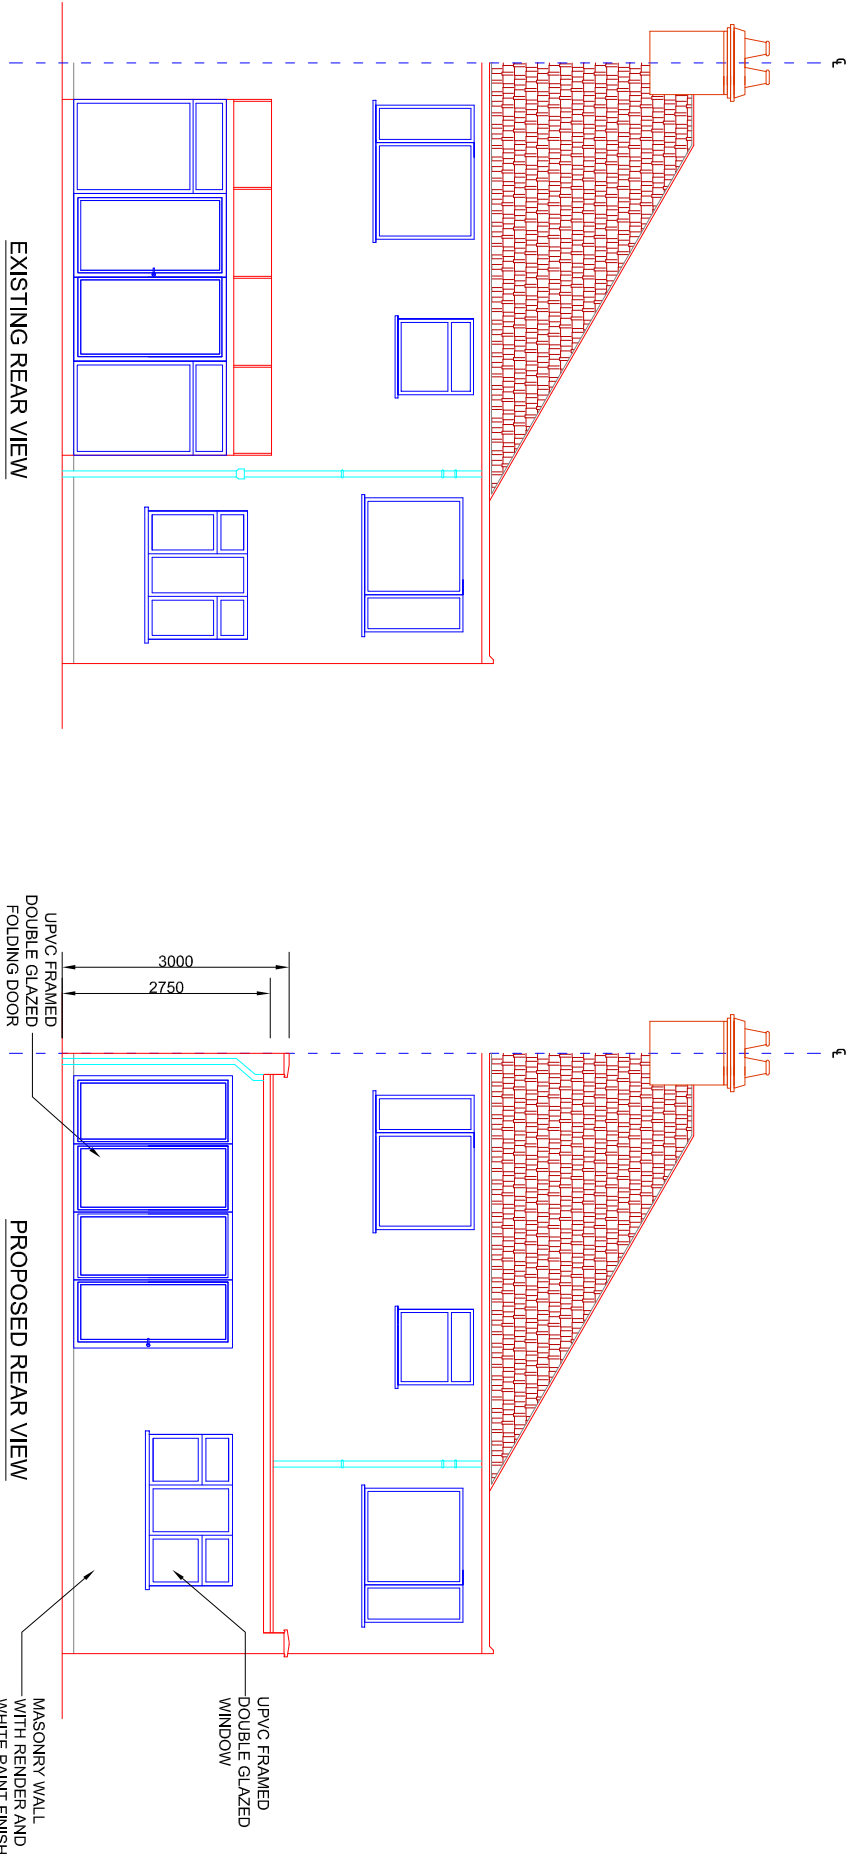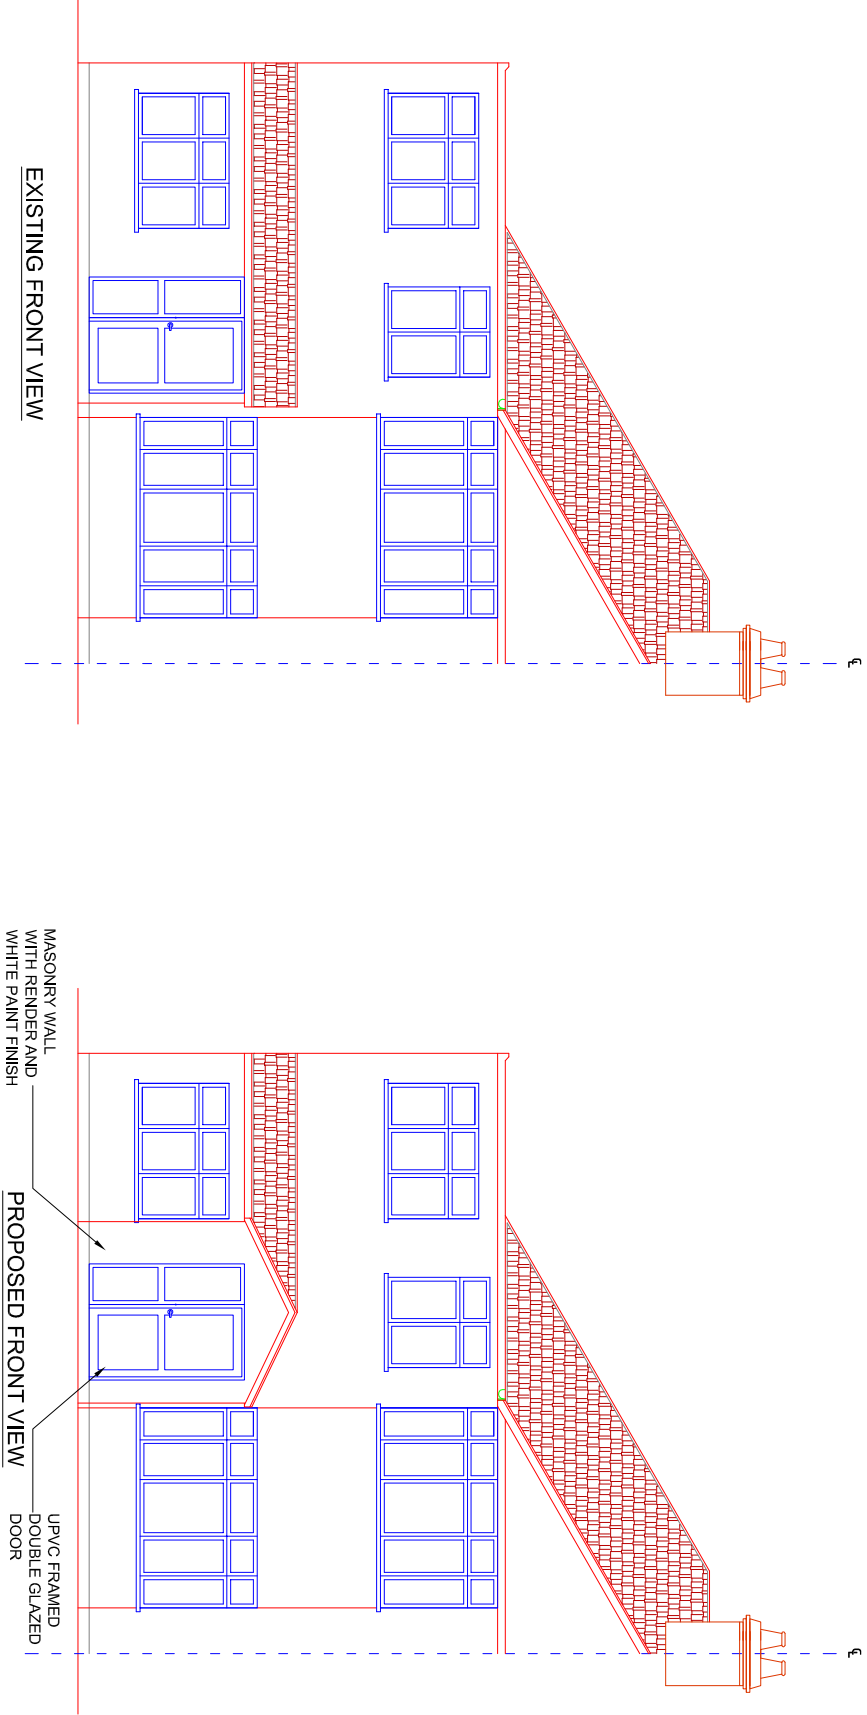

1	2	3	4	5	m
---	---	---	---	---	---