



BOUNDARY

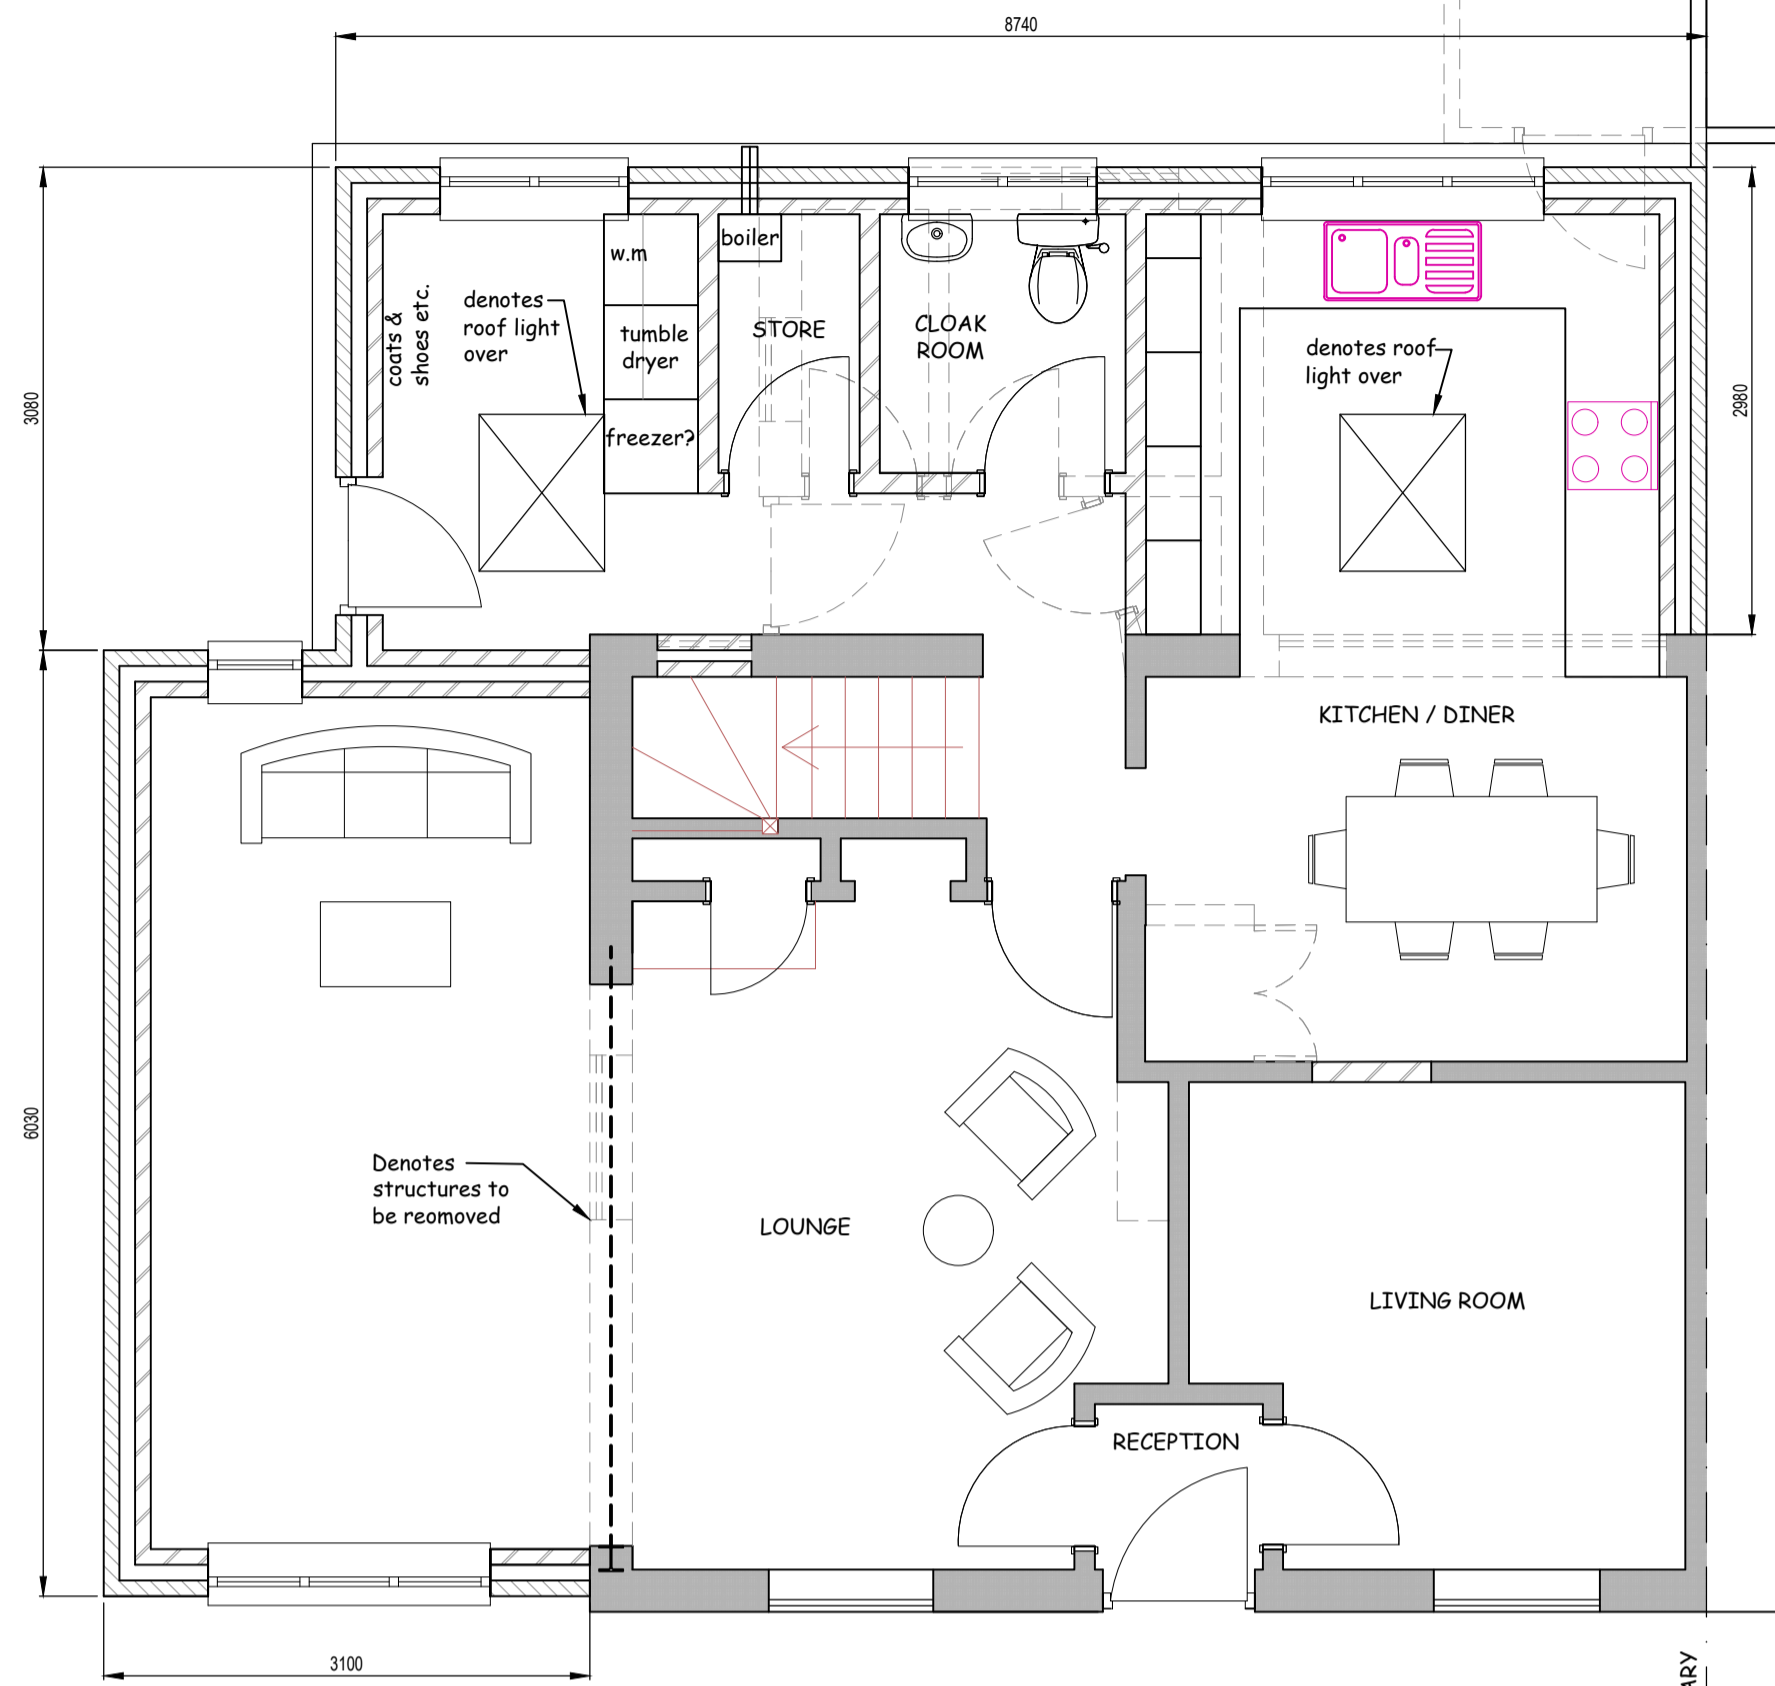

PROPOSED GROUND FLOOR PLAN
SCALE 1:50


BOUNDARY

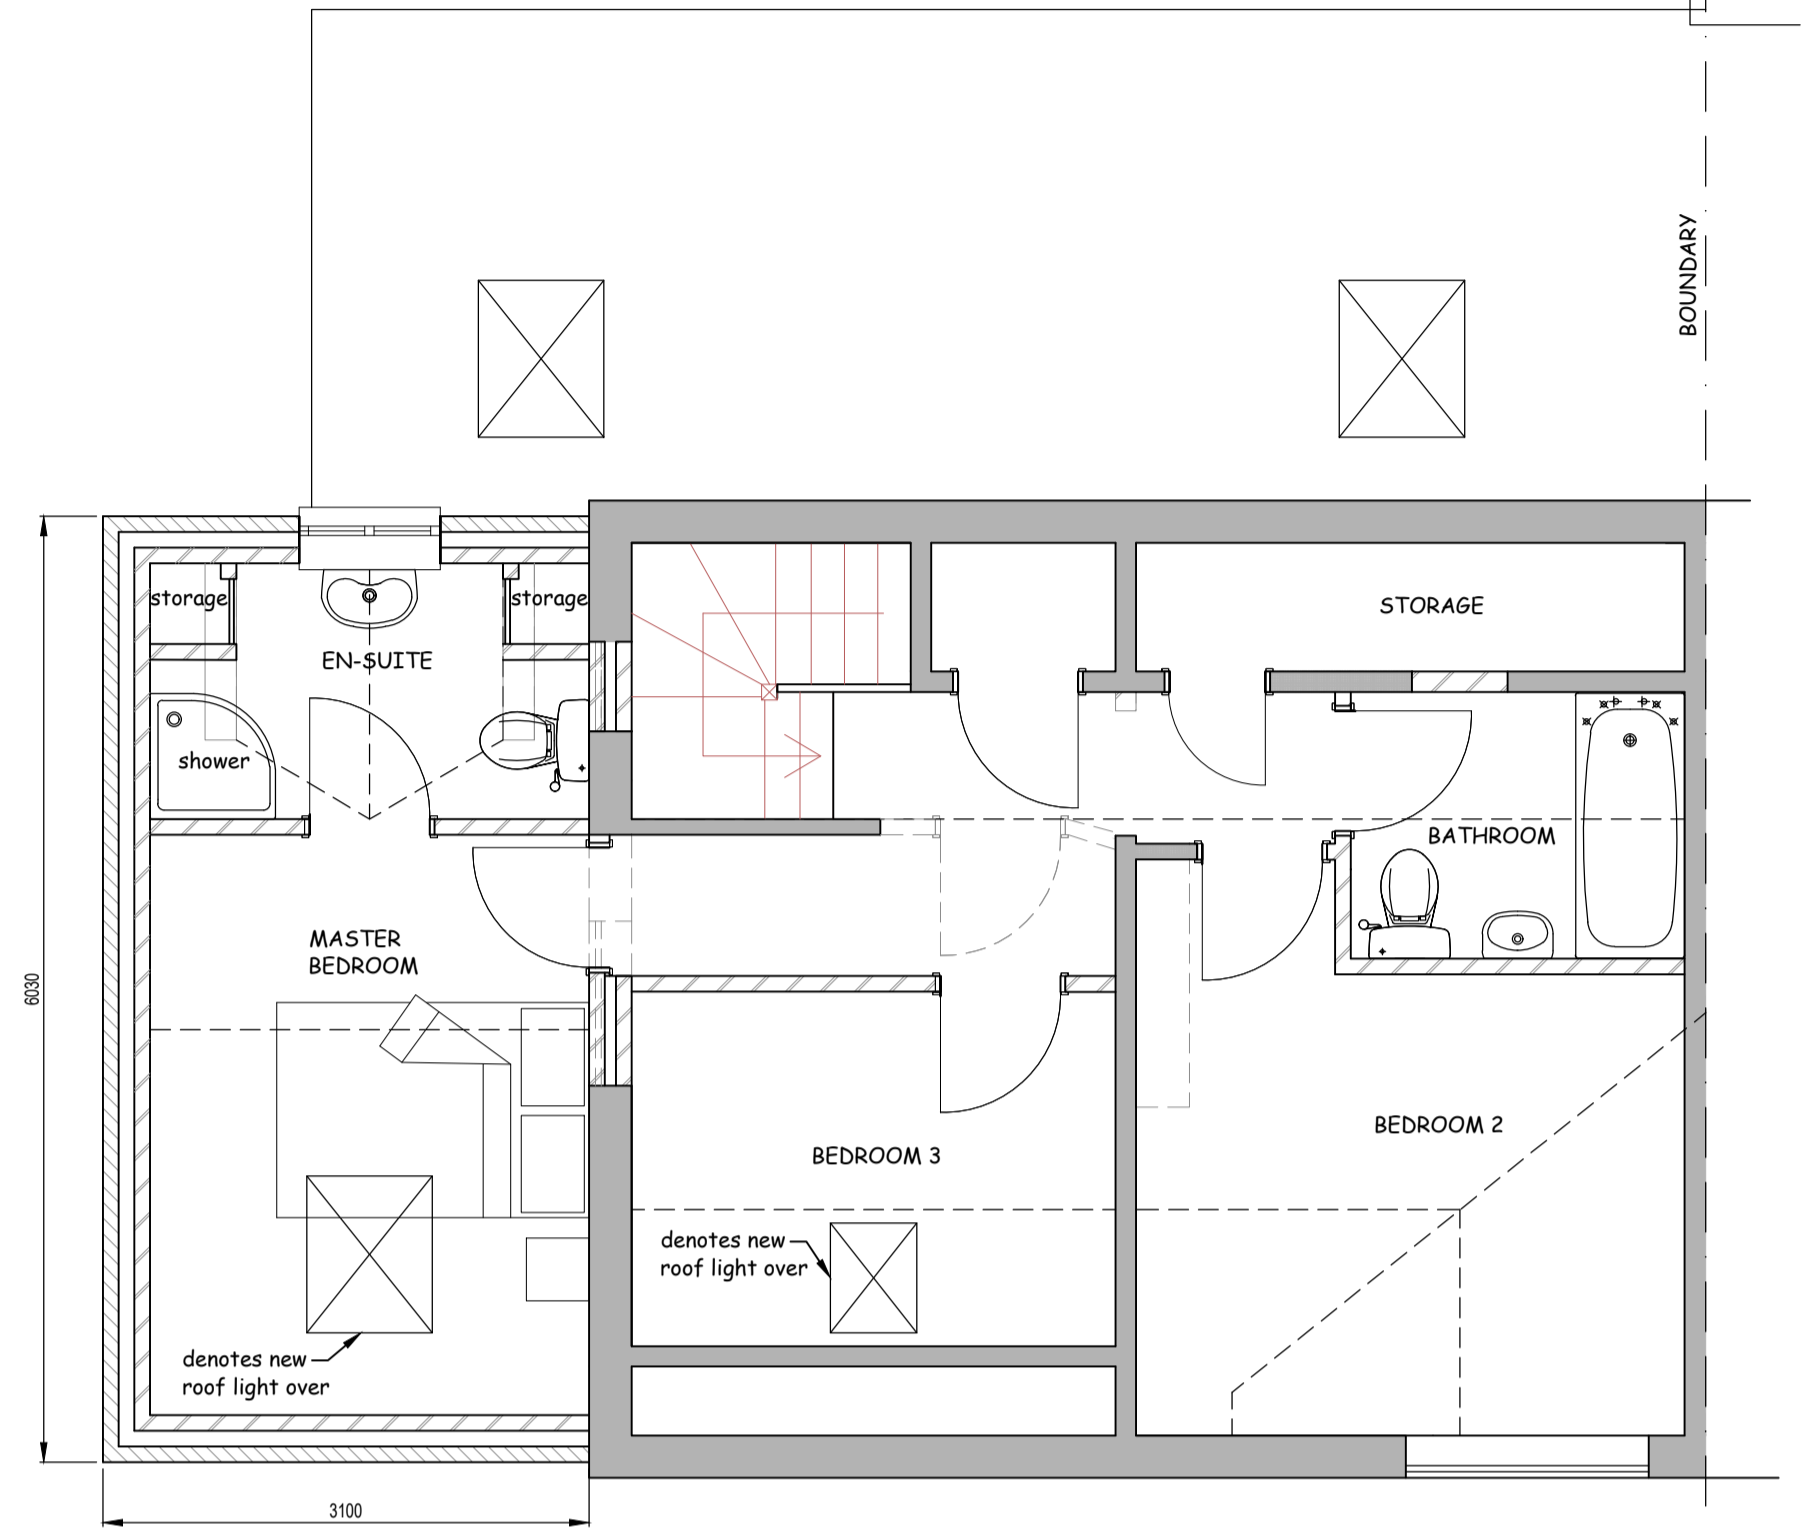


PROPOSED FIRST FLOOR PLAN
SCALE 1:50

BOUNDARY

BOUNDARY

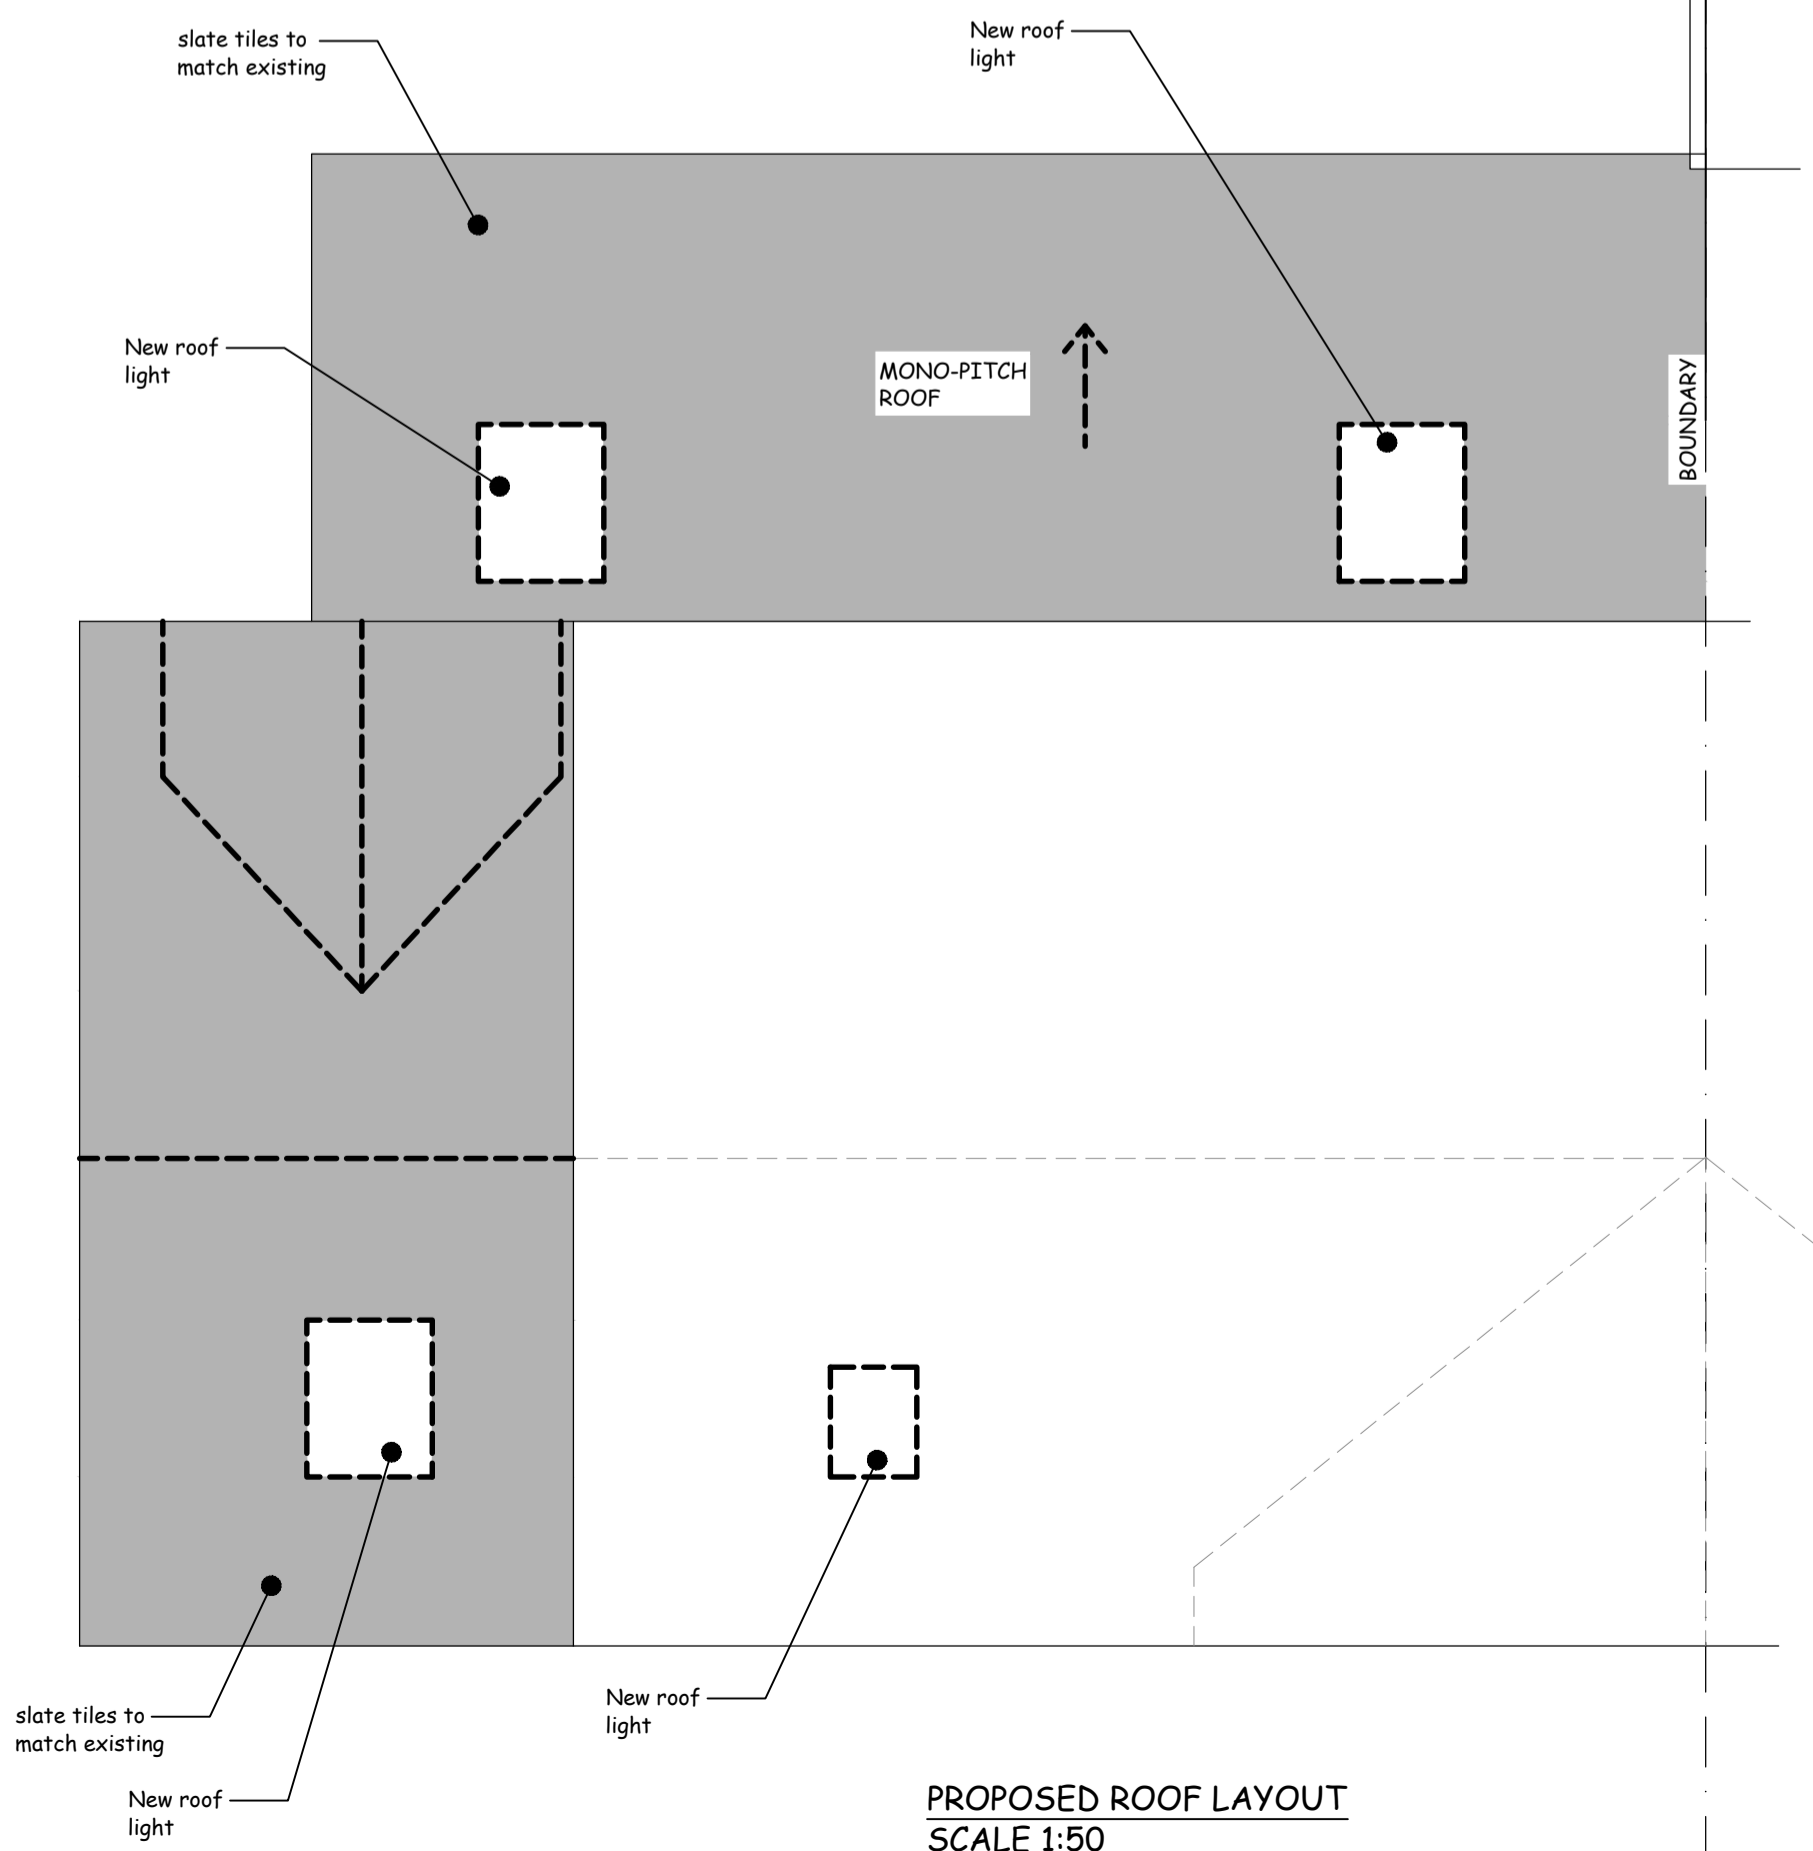

PROPOSED ROOF LAYOUT
SCALE 1:50

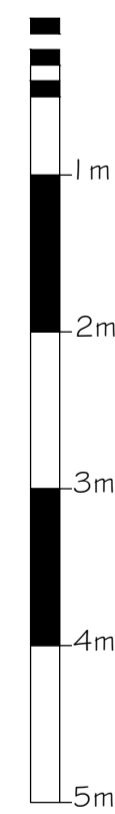

Note: Responsibility is not accepted for errors made by others in scaling from this drawing.
All dimensions to be confirmed on site.

REVISION NOTES

REV	DATE	DESCRIPTION	REV BY	CHECKED

SOLID STATE STRUCTURES
Architectural & Structural Engineering

Bungay Office: 137 Old Yarmouth Road, Ellingham, Bungay, NR35 2PG
Tel: 07966673637
Stroud Office: 45 Bisleys Road, Stroud, GL5 1HF
Tel: 07855780034
Email: info@solidstatestructures.co.uk
www.solidstatestructures.co.uk

CLIENT
S R Calver (Building Contractors) Limited

PROJECT
36 Edgar Avenue, Stowmarket

DRAWING TITLE
PROPOSED GROUND & FIRST FLOOR
WITH ROOF LAYOUT

DRAWING NUMBER
SSS-22006

REV
P1

PAPER SIZE
A1

DRAWN BY
RJP

DATE DRAWN
03.12.21

CHECKED BY

DATE CHECKED

PLANNING