




Existing Floor Plan

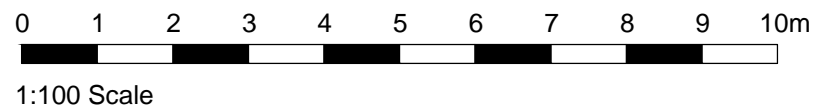

Existing South Elevation

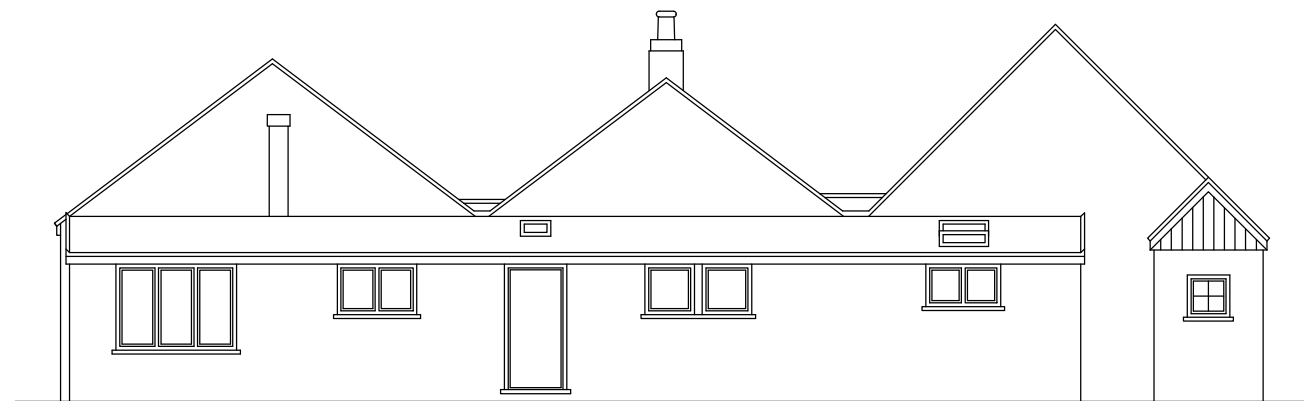


Existing North Elevation

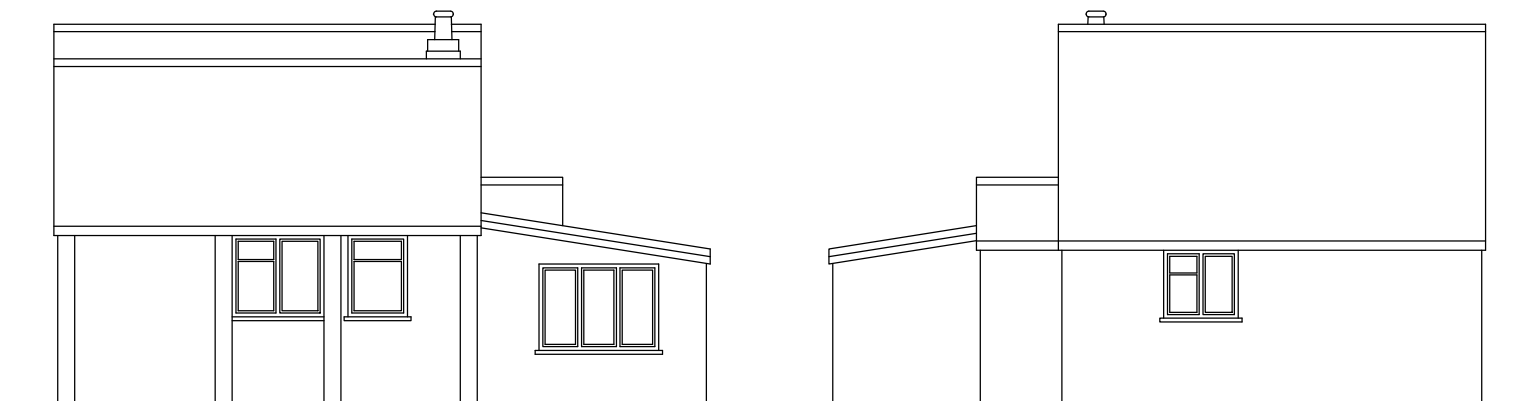


Existing East Elevation

Existing West Elevation

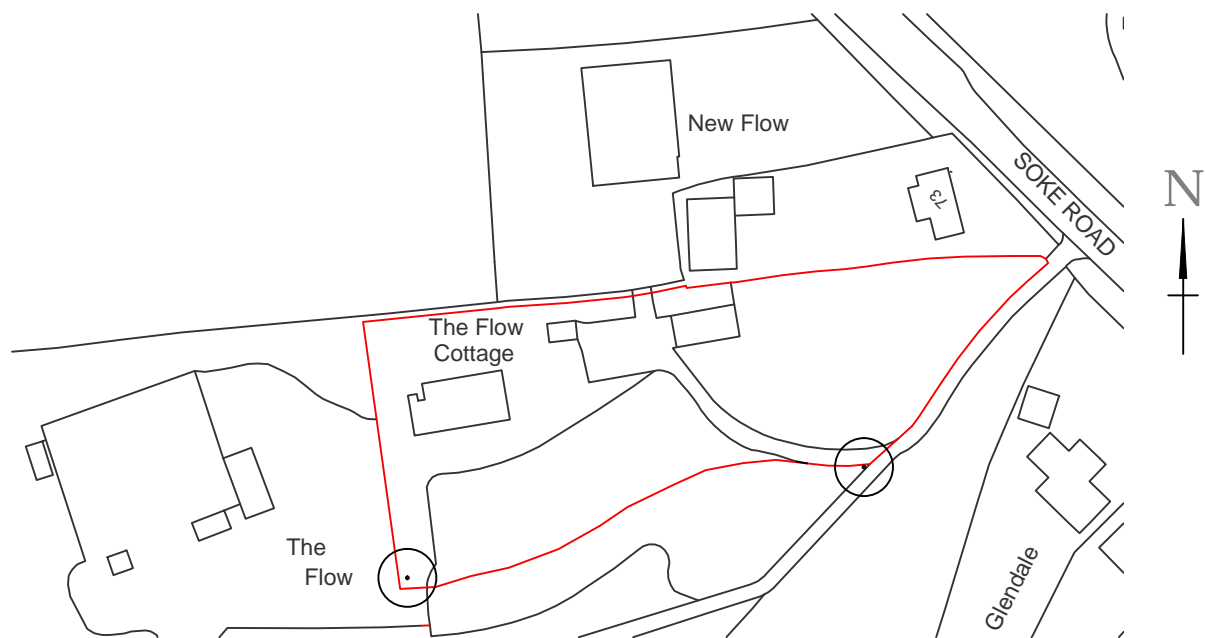

Ordnance Survey, (c) Crown Copyright 2021. All rights reserved. Licence number 100022432

1:1250 Location Plan

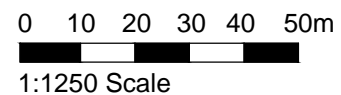

**ARD** CHARTERED ARCHITECT  
PROSPECT COTTAGE  
26 WINDMILL ROAD  
MORTIMER COMMON  
BERKSHIRE  
RG7 3RN

Mob. 07950 311036

PROJECT  
Side Porch and internal alterations  
The Flow Cottage, Soke Road, Silchester RG7 2PA

DRAWING TITLE  
Existing Plans and Location Plan

DATE  
01/02/2022

SCALE  
1:1250 and 1:100 @ A3

CLIENT  
Heather Sibley

DWG NO.  
21/41/01

REVISION