


FRONT ELEVATIONS 1:100 (plot 1) SIDE



SIDE **REAR**

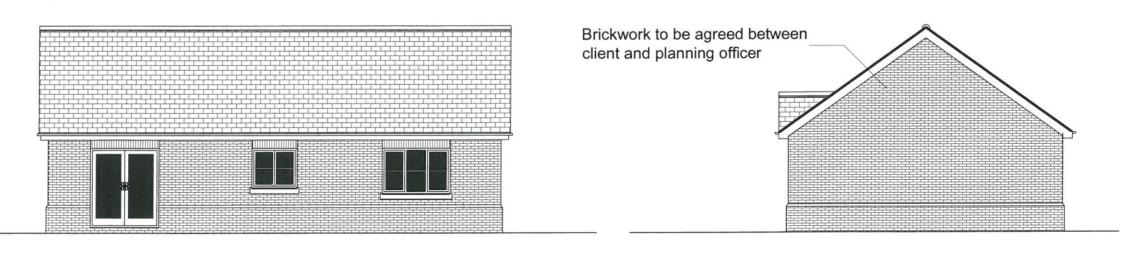

Contract:

PROPOSED BUNGALOWS TO THE REAR OF 12, WARREN ROAD, RED LODGE, SUFFOLK.

Title:

ELEVATIONS AS PROPOSED (PLOT 1)

These drawings are the COPYRIGHT of Greg Saberton Design. Unauthorised copying is not permitted. Revisions:

Scale: 1:100 Date : DEC 2021

Drawing Number: 05 / 2778 / 21 Tom's Hole Barn, Branch Bank, Prickwillow, Ely, Cambridgeshire, CB7 4UR
Tel/Fax: 01353 687999
Email: greg@gregsabertondesign.co.uk

GREG SABERTON DESIGN

ARCHITECTURAL DESIGN CONSULTANCY