



Existing South-East Elevation 1:100



Existing South-West Elevation 1:100



Existing North-West Elevation 1:100




Proposed South-East Elevation 1:100




Proposed South-West Elevation 1:100




Proposed North-West Elevation 1:100

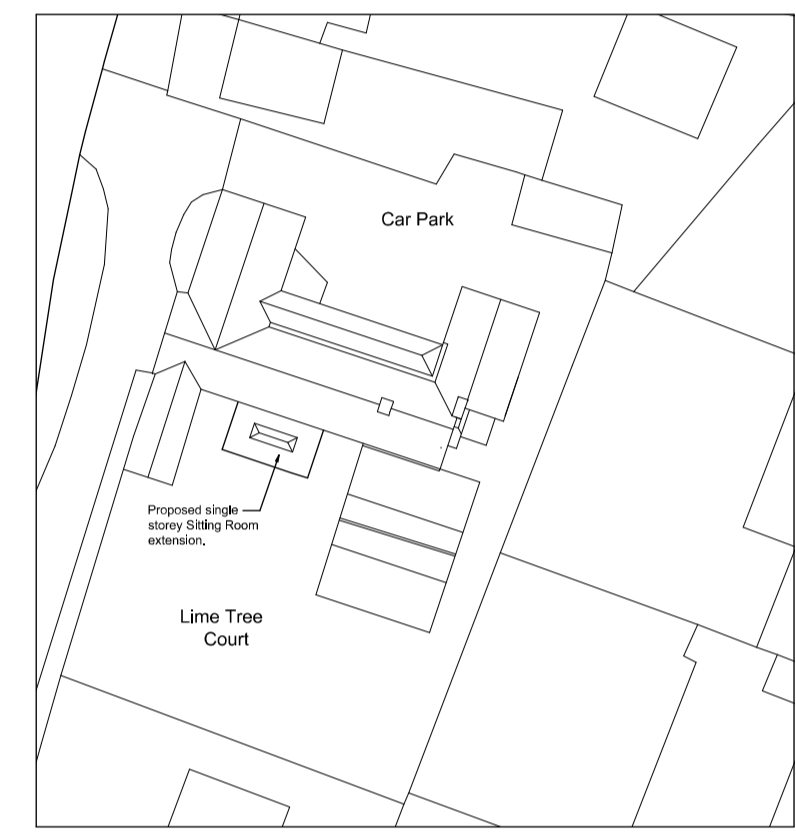

SITE PLAN 1:500

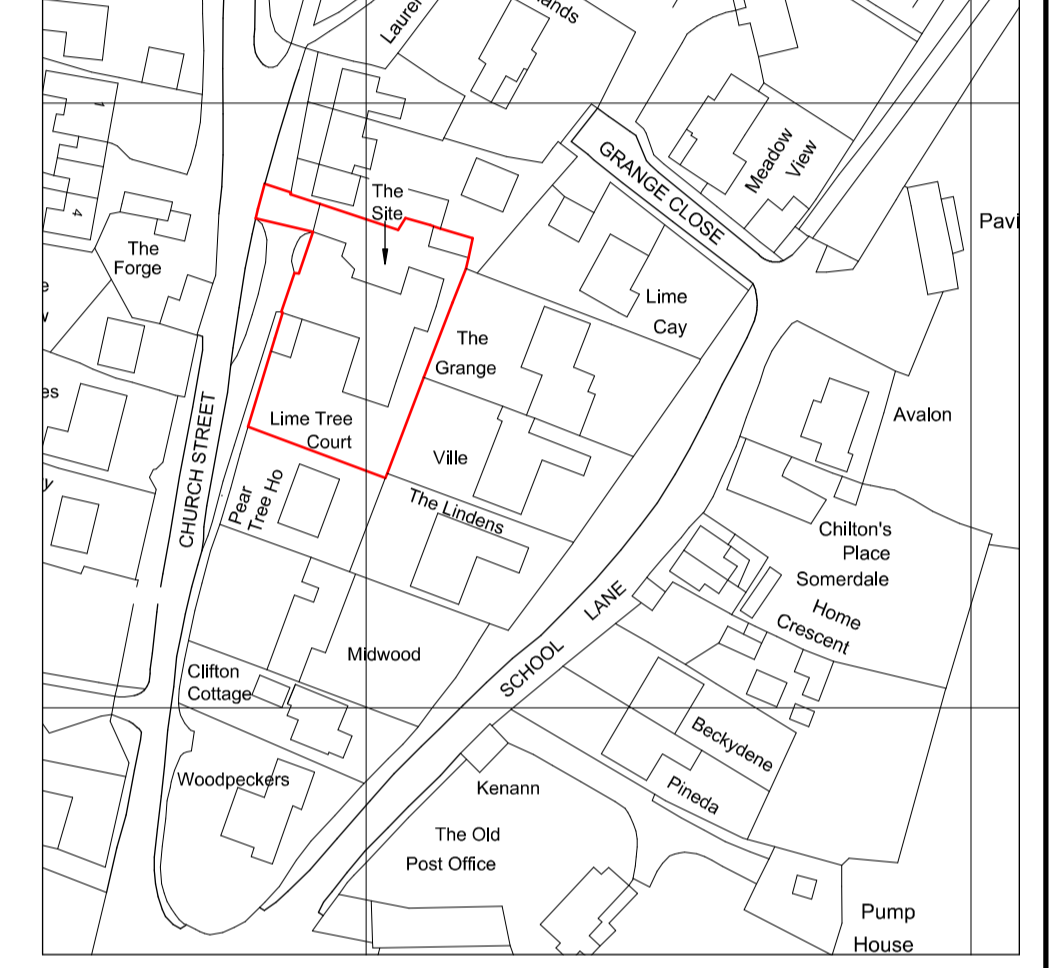


LOCATION PLAN 1:1250

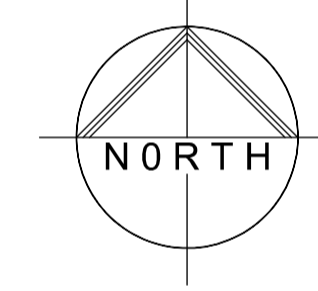

Existing Ground Floor Plan 1:100



Proposed Ground Floor Plan 1:100

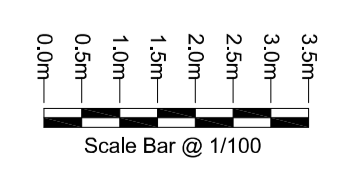

Proposed Structure.
Existing Structure.

No.	Date	Revision	Initial

Status
Subject To Planning Approval.

OPTIME SURVEYORS
Pumps Cottage
Main Street
Twyford
Buckinghamshire
MK18 4EP
Tel: 0787 9841 377

Project:
Proposed Side Extension To Sitting Room
At Lime Tree Court Residential Home
Church Street
Twyford,
Buckinghamshire,
MK18 4EX.

Client
Lime Tree Court Ltd.

Drawing
Existing & Proposed Floor Plans,
Elevations, Site & Location Plans.

Scale As Indicated @ A1 Drawn B. Steele-Tyson.
Checked Date March 2022

Drawing No.
PL426/2022/01

This drawing and design is copyright and must not be reproduced in part or in whole without prior written consent. Contractors must verify all dimensions on site before commencing work or preparing shop drawings.