




EXISTING & PROPOSED SITE PLAN

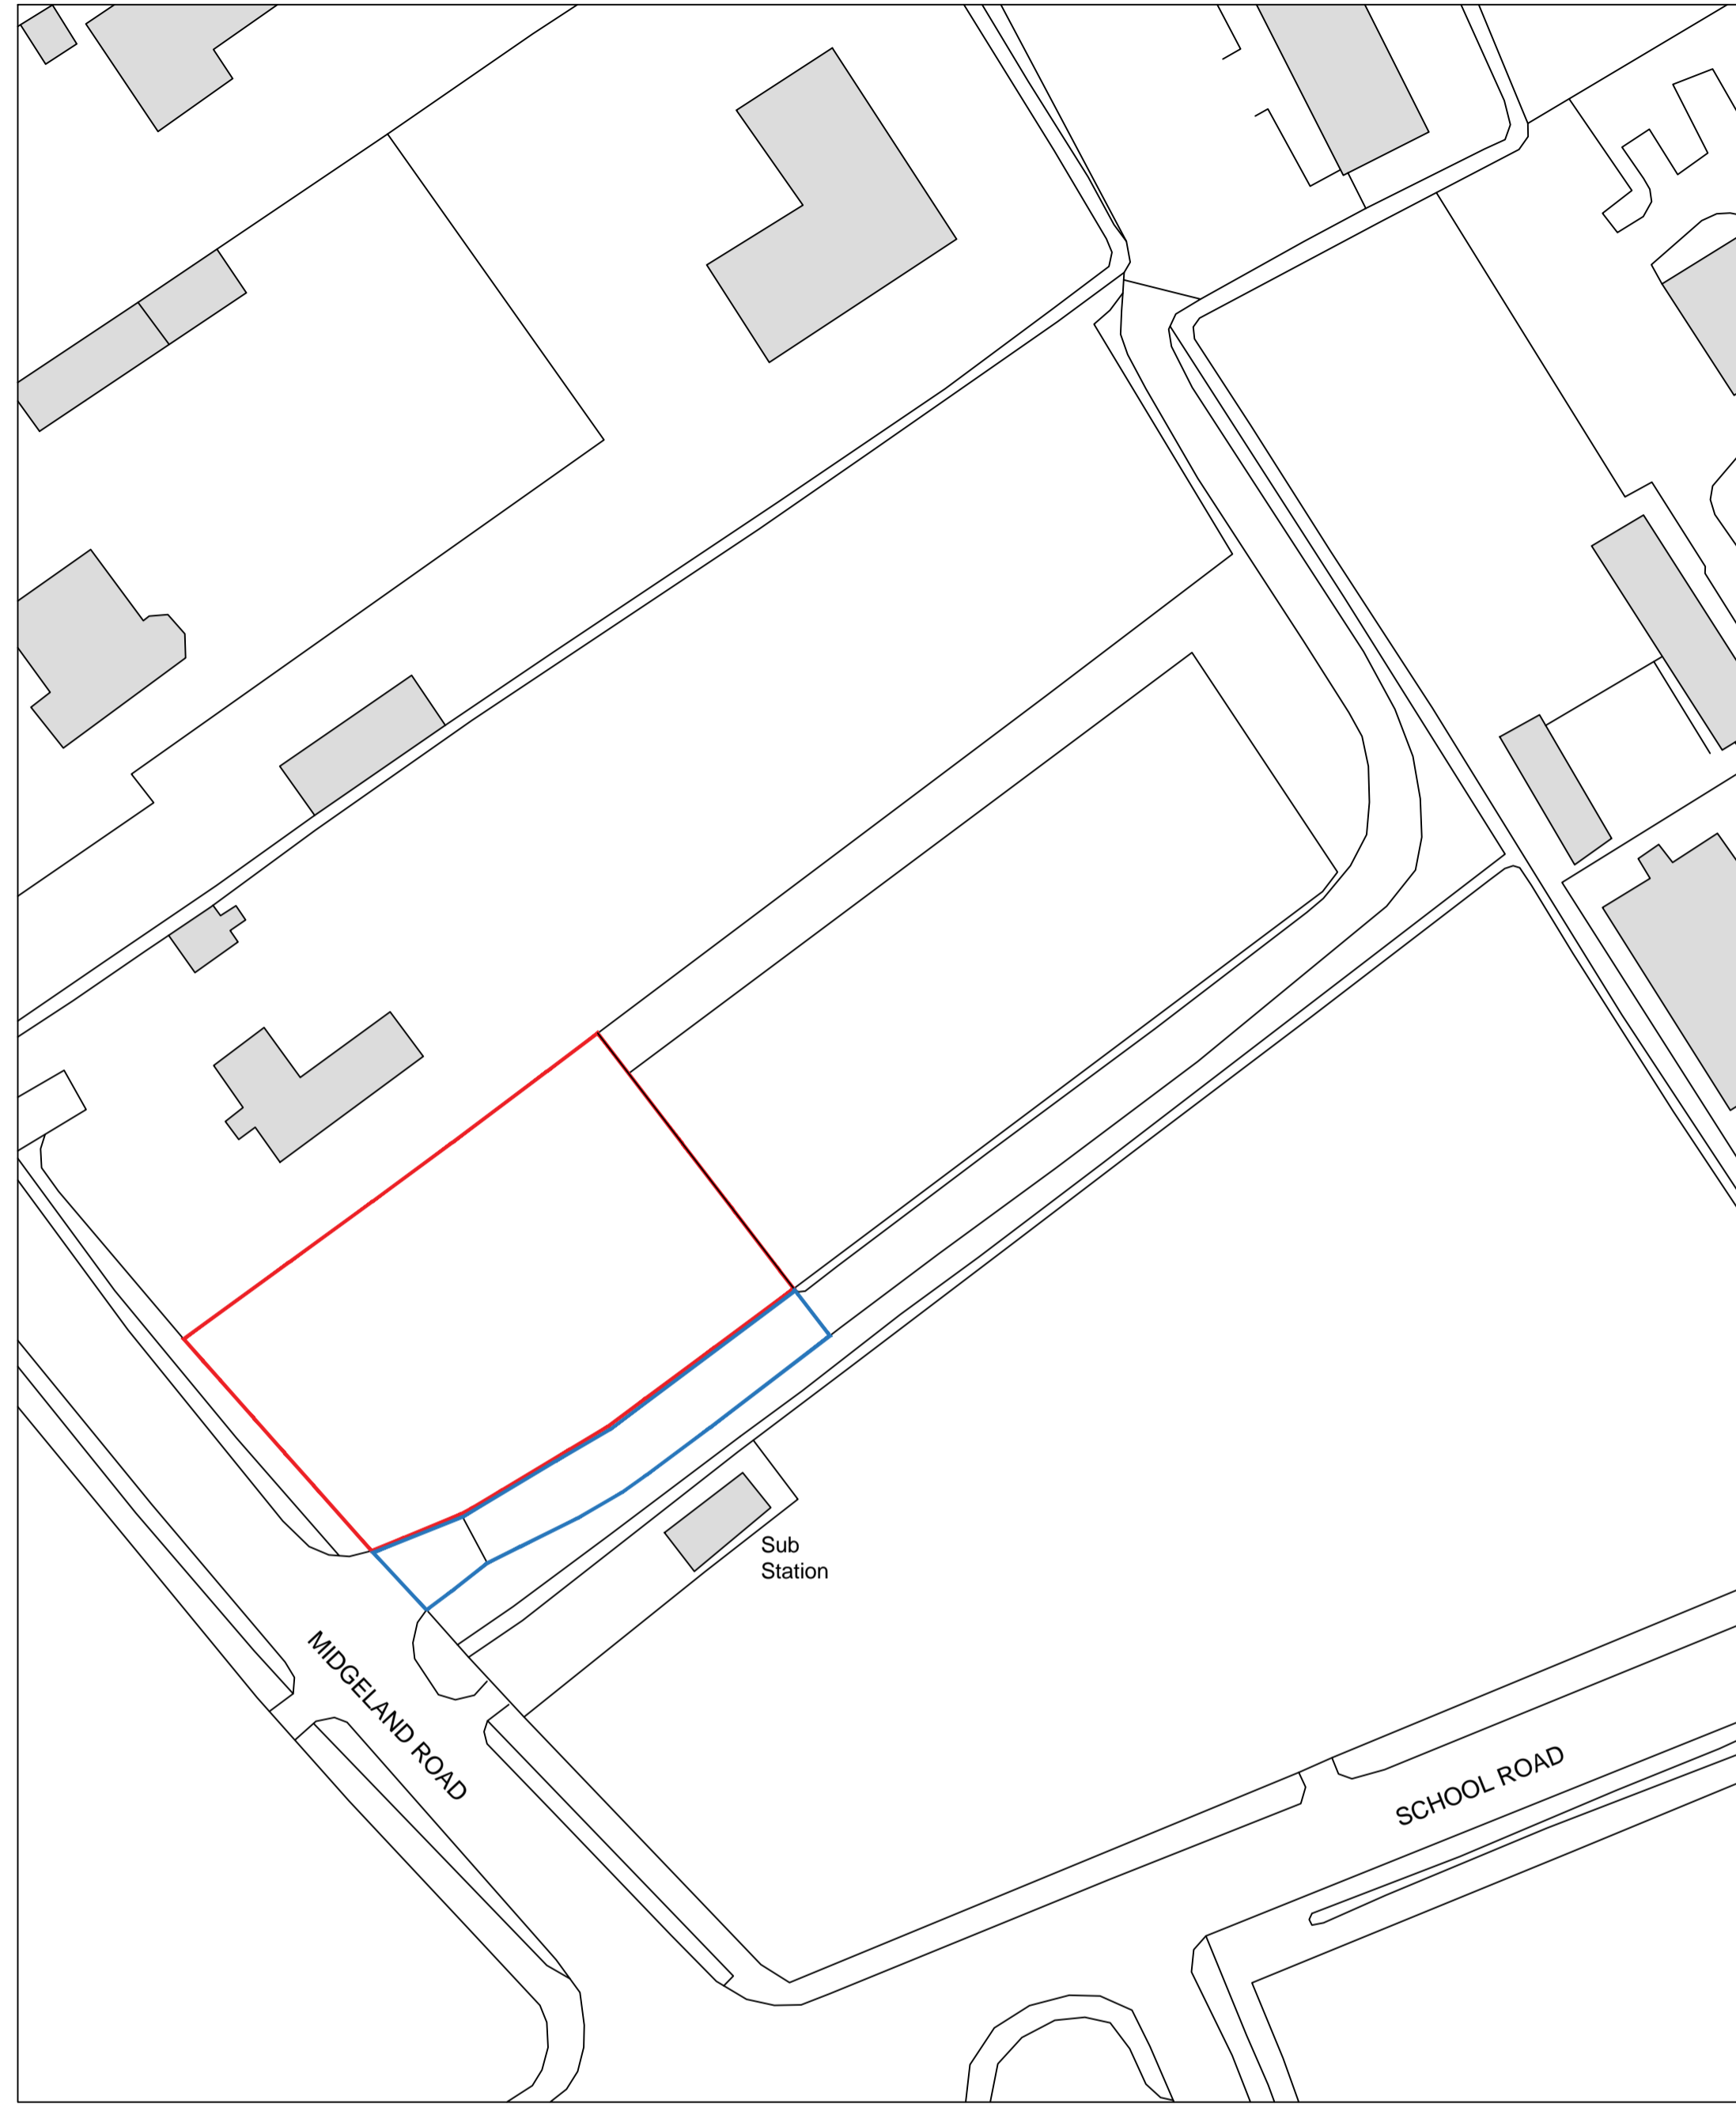

1:500 EXISTING SITE PLAN

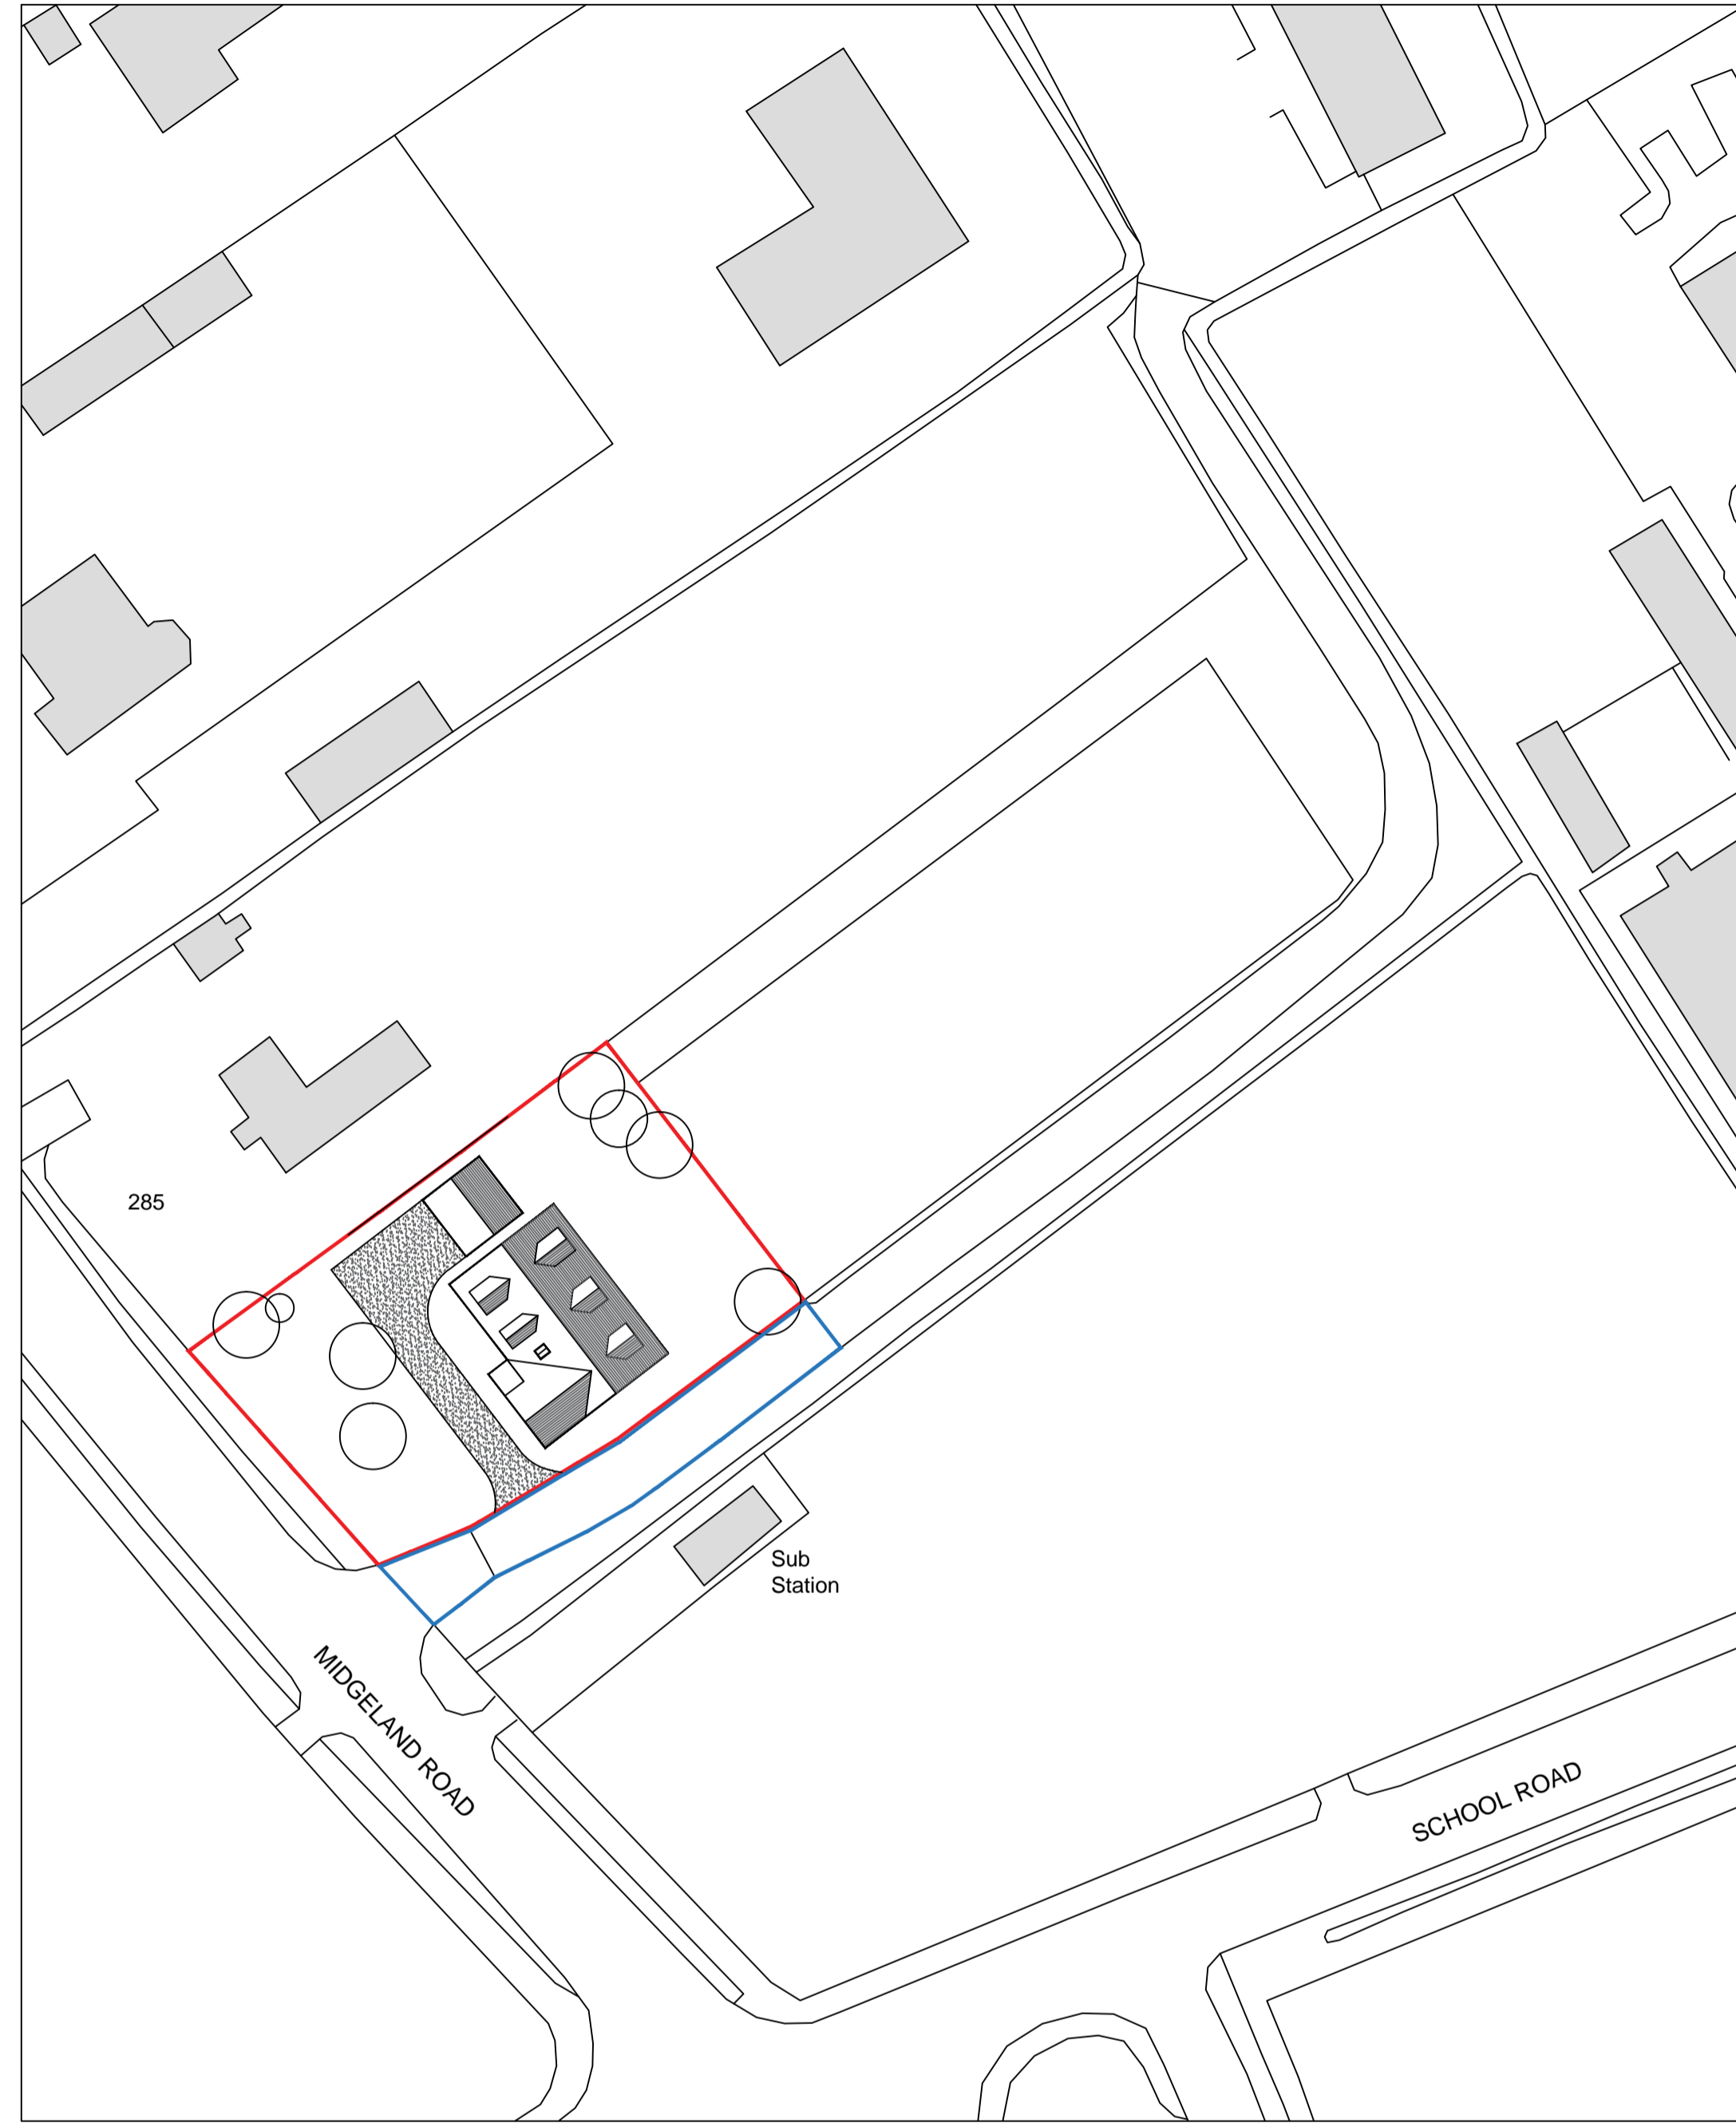


1:500 PROPOSED SITE PLAN

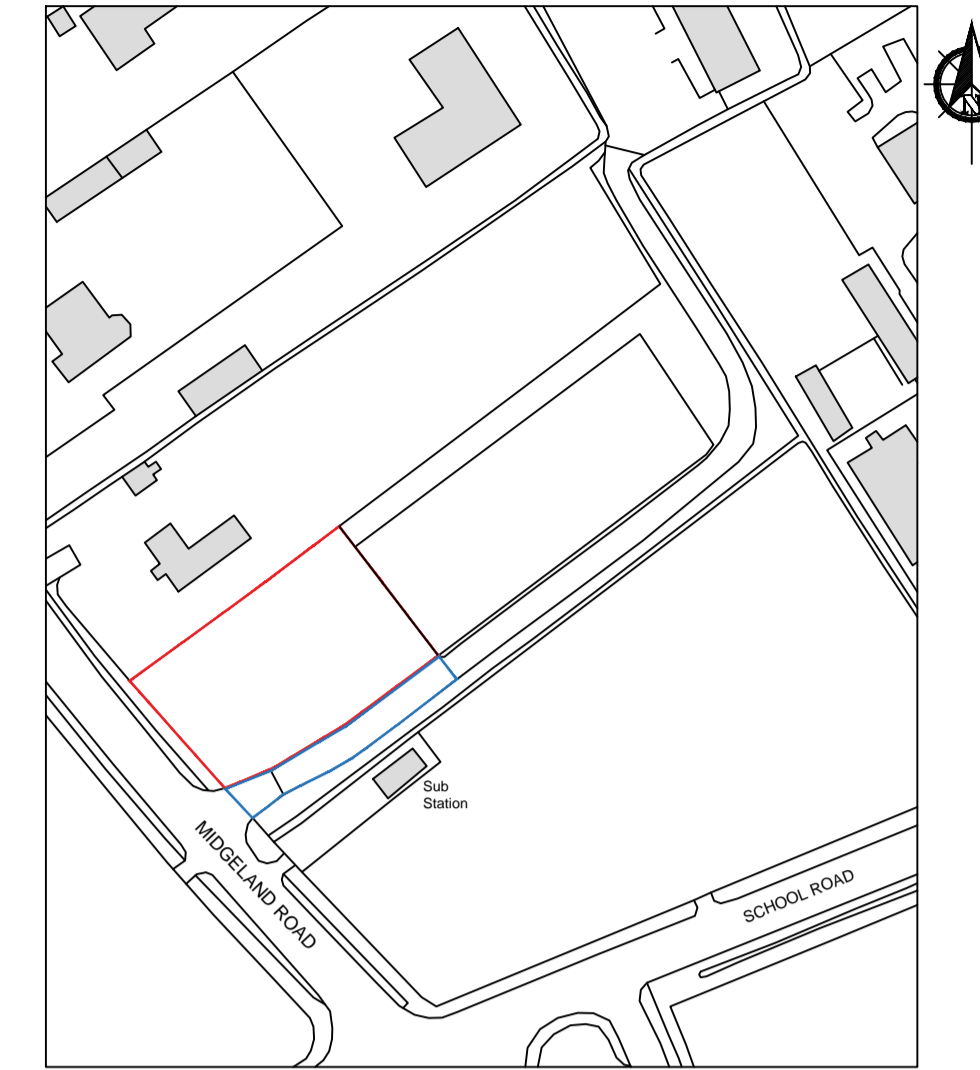

1:1250 LOCATION PLAN

PROPOSED DWELLING
LAND ADJACENT TO 285 MIDGELAND ROAD, BLACKPOOL FOR MR KEVEN HUGHES.

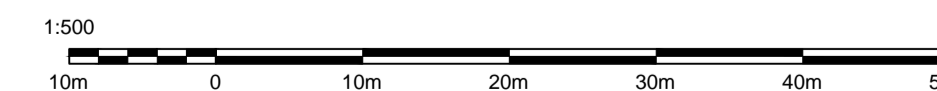

THIS DRAWING AND ITS CONTENTS ARE AND REMAIN THE COPYRIGHT OF LINDSAY F ORAM CHARTERED ARCHITECT LIMITED. DO NOT SCALE. IF IN DOUBT SEEK CLARIFICATION.

Lindsay F Oram BA(Hons), BArch, ARB, RIBA

Chartered Architect

FYCreatives
154-158 Church Street
Blackpool
Lancashire
FY1 3PS
T: 07479 194983
oramarchitect@gmail.com

CLIENT
MR KEVEN HUGHES

PROJECT
**PROPOSED DWELLING
LAND ADJACENT TO 285 MIDGELAND ROAD
BLACKPOOL
LANCASHIRE**

DRAWING TITLE
EXISTING & PROPOSED SITE PLAN, SITE LOCATION PLAN

DATE
MARCH 22

DRAWN
LFO

SCALE @ A1
1:500@A1

DRAWING NUMBER
536-01

REV

PRE-TENDER ISSUE

TENDER ISSUE

CONSTRUCTION ISSUE

AS-BUILT DRAWINGS