




DO NOT SCALE DIMENSION FROM DRAWING

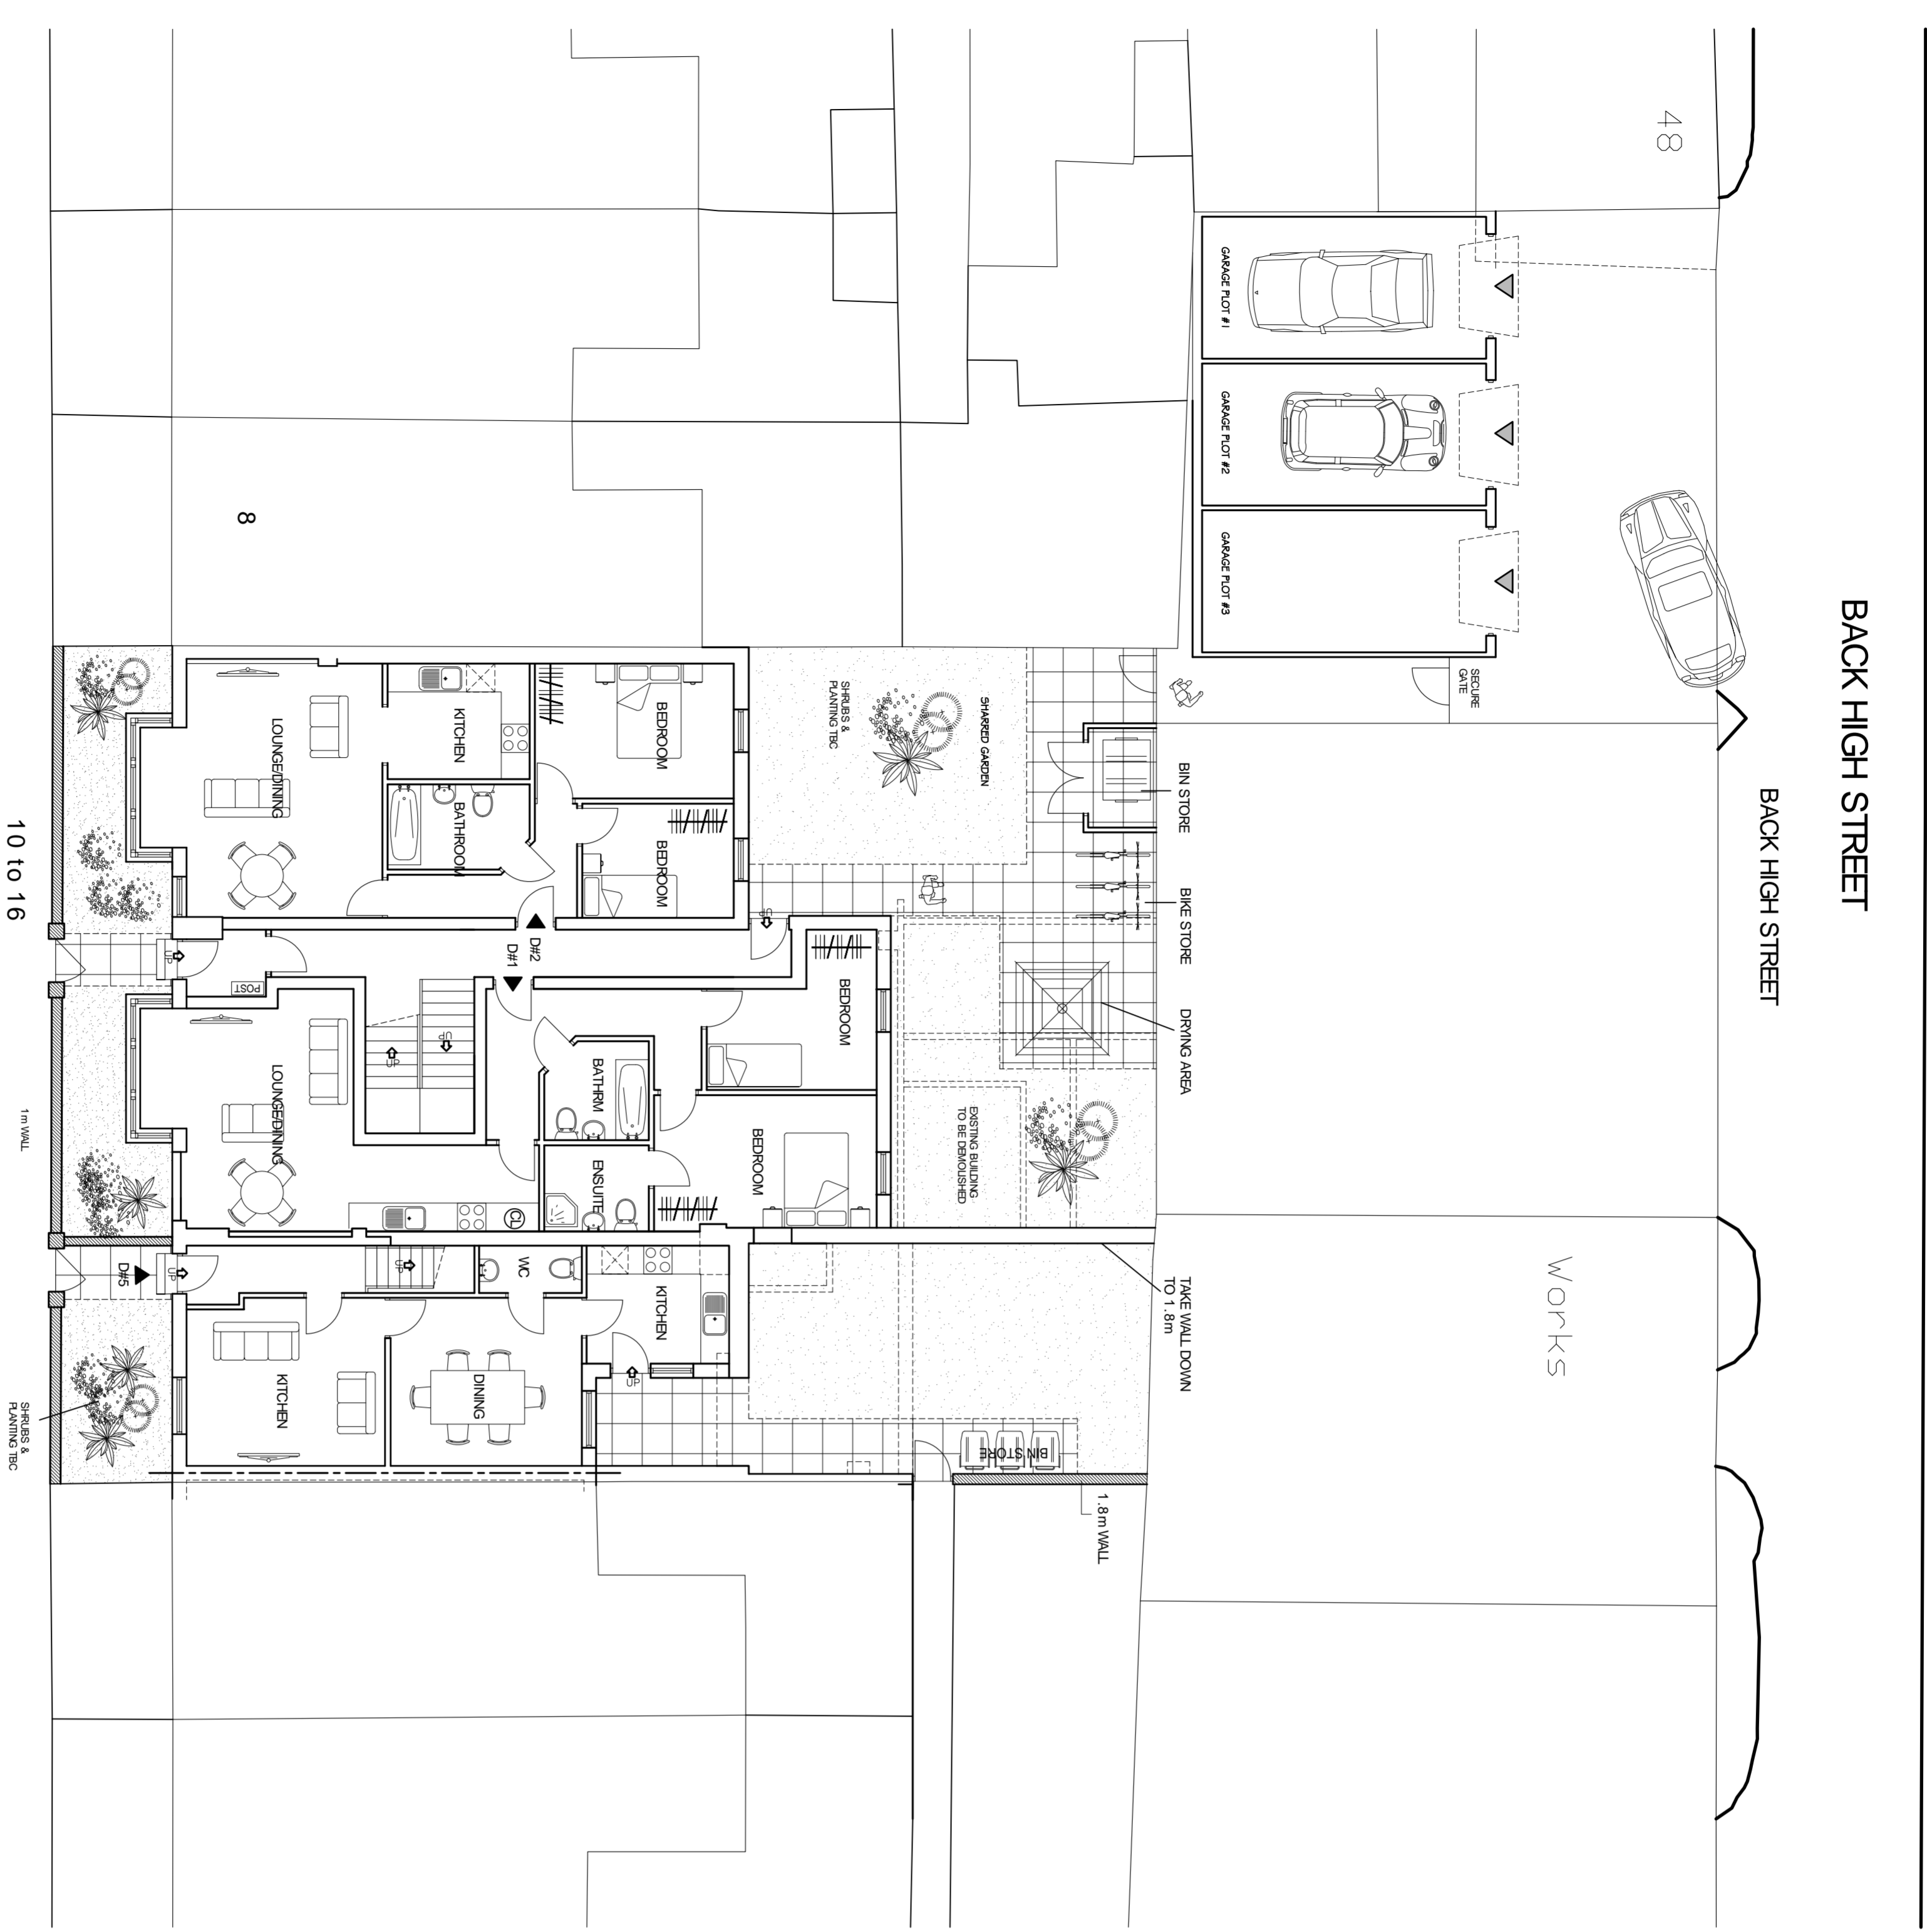


SITE PLAN SCALE 1:100

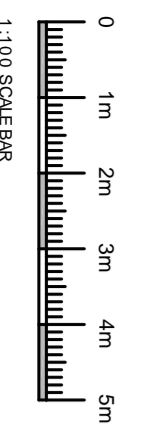


1:100 SCALE BAR

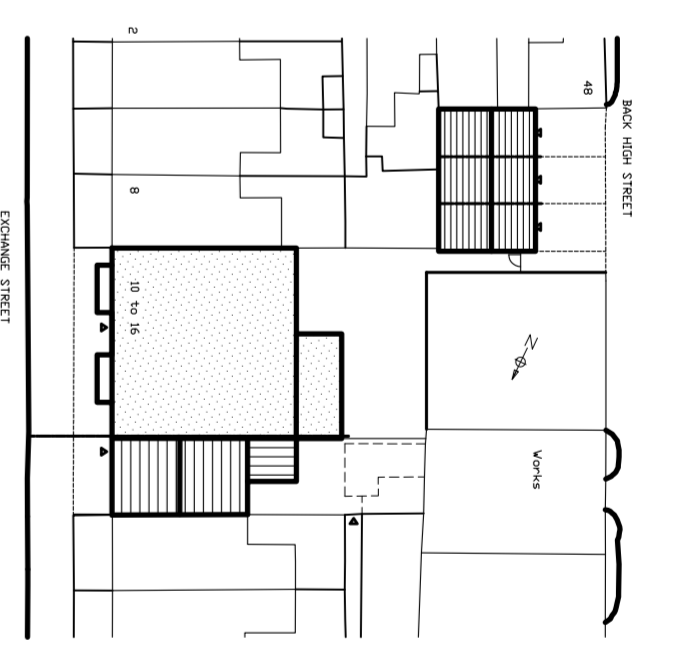




KEY SCALE 1:500

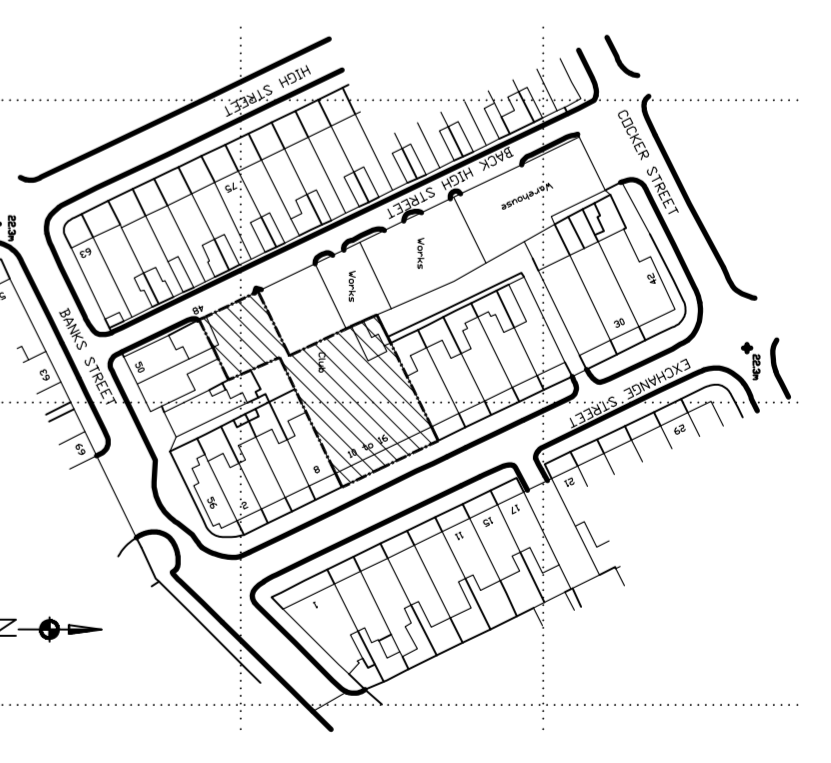

SITE LOCATION SCALE 1:12500

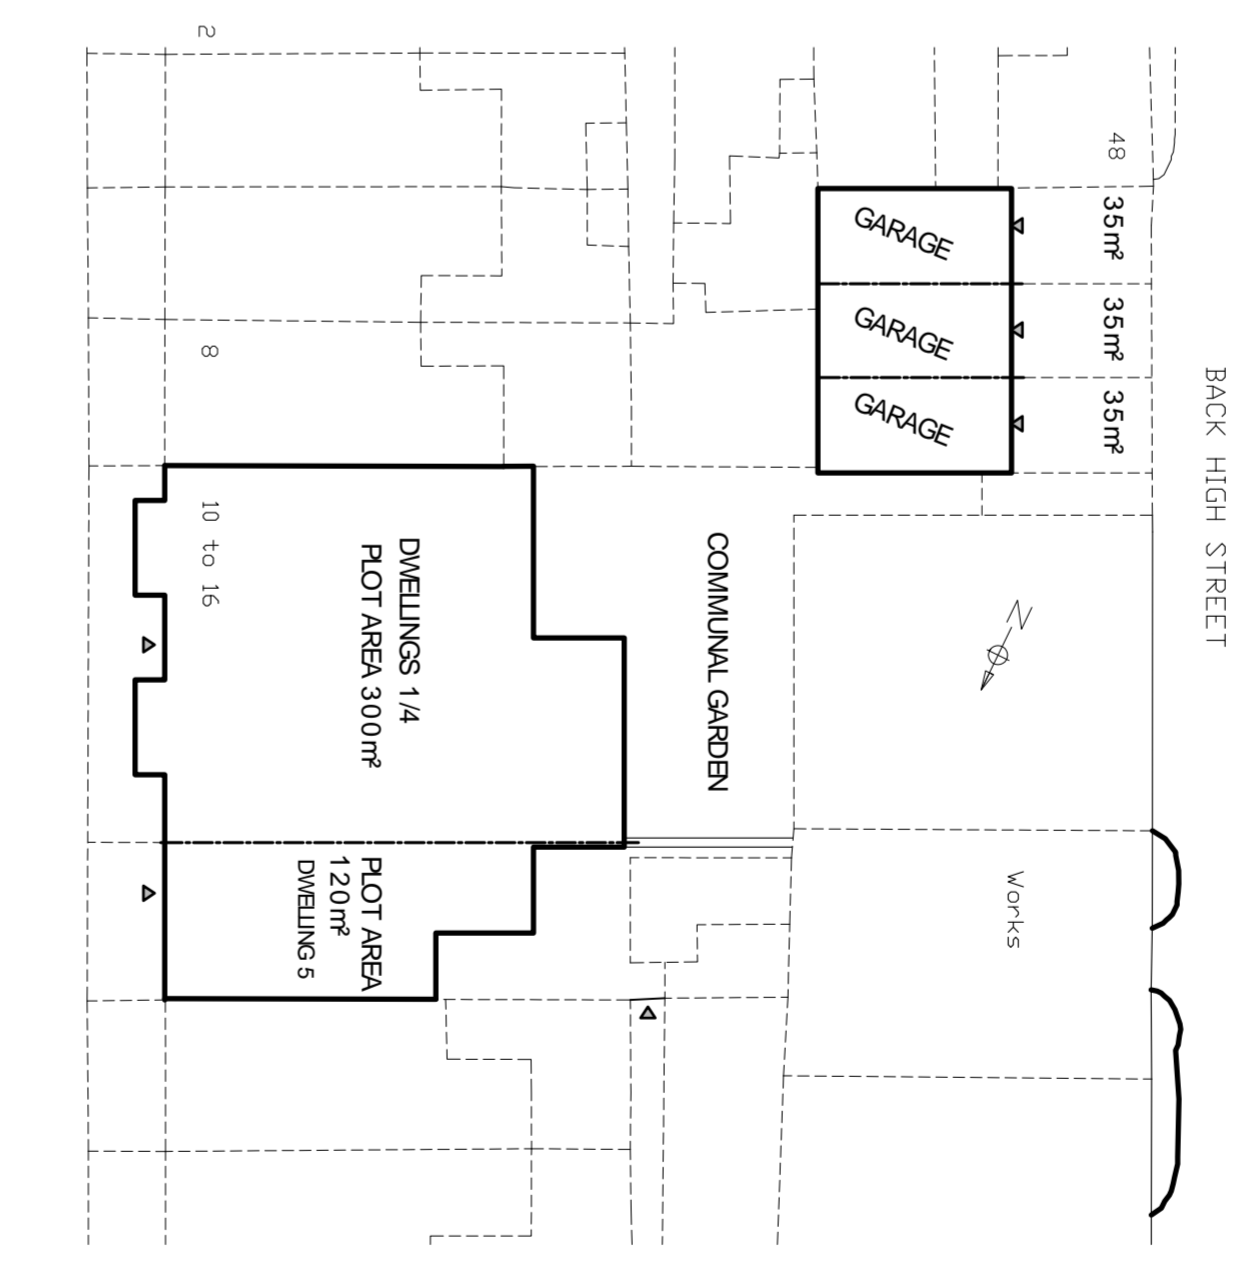

SITE AREA KEY SCALE 1:250

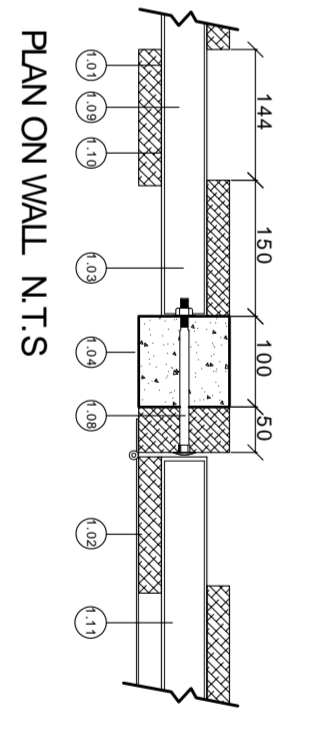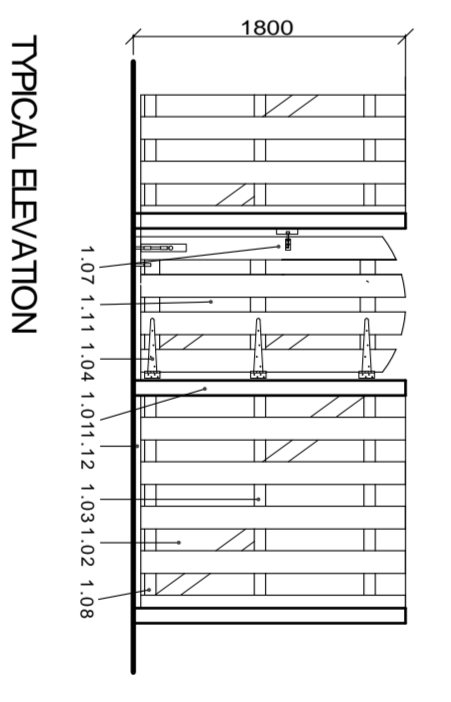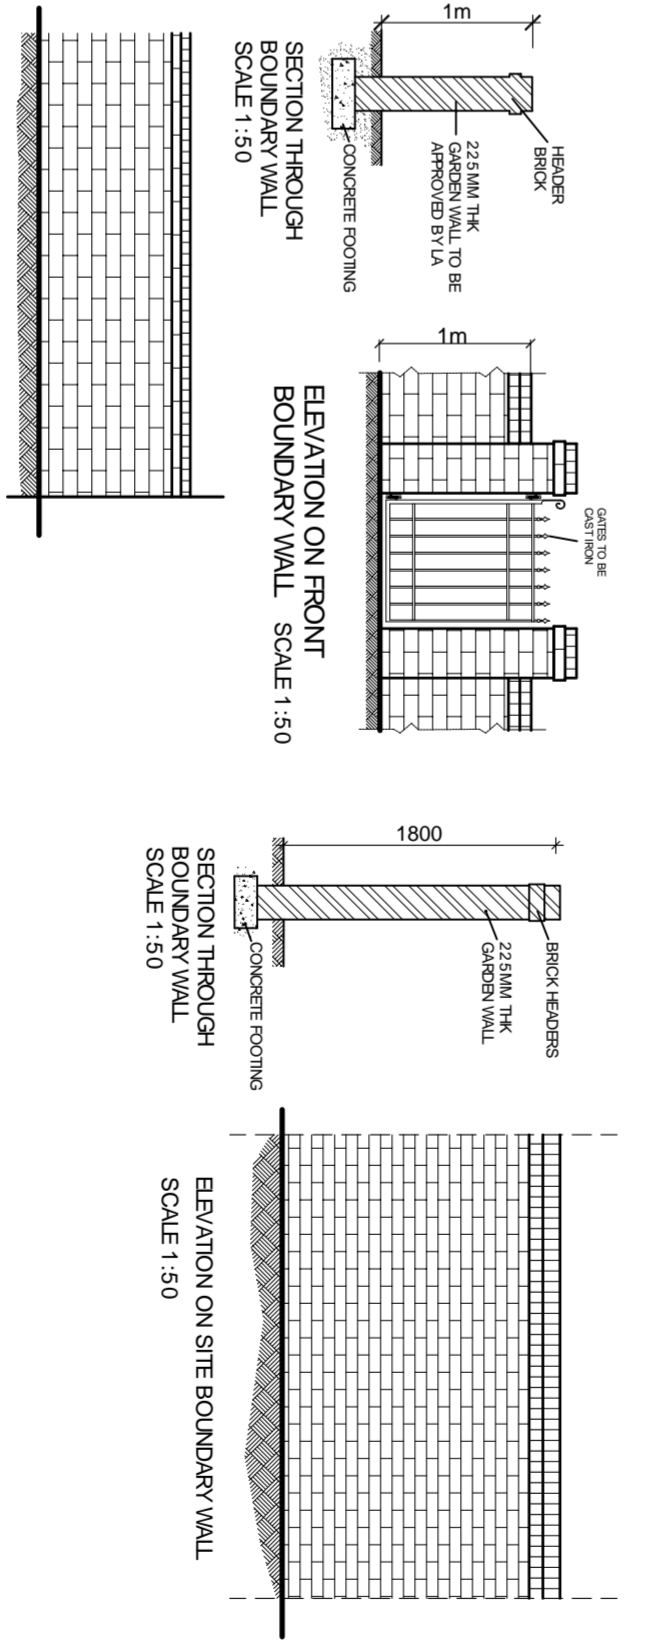

NOTES

1. ALL DIMENSIONS ARE IN MILLIMETRES.
2. THIS DRAWING IS TO BE READ IN CONJUNCTION WITH ALL OTHER RELATED DRAWINGS AND DOCUMENTS. PLEASE REFER TO THE DRAWING LIST FOR DETAILS.
3. THE CONTRACTOR IS TO CHECK AND VERIFY ALL DIMENSIONS ON SITE PRIOR TO COMMENCEMENT OF CONSTRUCTION WORKS. ANY DISCREPANCIES SHOULD BE REPORTED IMMEDIATELY TO THE ARCHITECT.
4. ASSUMPTIONS USED IN THE DESIGN AND DIMENSION PREPARATION REFER TO THAT FOUND ON SITE.

CONFIGURATION

| | |
|---------------------------|--|
| TOTAL SITE AREA | 50.5m ² |
| 5 no 2x BEDROOM DWELLINGS | 3 no GARAGES @ 13m ² |
| DWELLING #1 | 2x BEDROOM, 3no PERSONS @ 68m ² |
| DWELLING #2 | 2x BEDROOM, 3no PERSONS @ 64m ² |
| DWELLING #3 | 2x BEDROOM, 3no PERSONS @ 62m ² |
| DWELLING #4 | 2x BEDROOM, 3no PERSONS @ 61m ² |
| DWELLING #5 | 3x BEDROOM, 4no PERSONS @ 61m ² |

EXTERNAL WORKS SPECIFICATION

| KEY SURFACING | |
|---------------|-------------------------------------|
| | CARRIAGEWAY SPECIFICATION |
| | POROUS BITUMINOUS MACADAM ROAD BASE |
| | PAVING TO BE 600x600x45mm thk |
| | CONCRETE FLAGS |
| | GRASS |
| | SITE AREA |
| | PUBLIC FOOTPATH / KERB |
| | BOUNDARY LINE |
| | NEW ROAD |

ALL EXTERNAL WORKS TO BE CONFIRMED & APPROVED BY L.A.

Rev: Amendments Date By

Keystone Design Associates Ltd.
 1st Fl. No. 01251, 649/650
 Development House
 Redwood Road
 P11 2PB
 Exeter : info@keystonedesign.co.uk
 Tel. No. 01392 762900
 Fax. No. 01392 762901

PROJECT ADDRESS
PROGRESS CLUB EXCHANGE STREET
 HOUSING DEVELOPMENT

DRAWING TITLE
HOUSE TYPE FLOOR PLANS & ELEVATIONS /
SITE LAYOUT / BOUNDARY DETAILS

| | | | |
|---------|---------------|----------|-----------------|
| Client | SATHY ESTATES | Date | 24/05/18 |
| Drawn | PB | Scale | 1:50/100/1250/A |
| Checked | | Revision | -- |

DRAWING No. **A014/299/P/100**

This drawing and contents are the property of Keystone Design Assoc Ltd. It is not to be reproduced, stored in a retrieval system or used in any form without the prior written permission of Keystone Design Assoc Ltd. (Company No. 10429997) Registered in England. No. 10429997

F:\Server\Documents\Drawings\2014\2018

