

Revision
A
DRAWING No. AO14/299/P/102


DO NOT SCALE DIMENSION FROM DRAWING

NOTES


1. ALL DIMENSIONS ARE IN MILLIMETRES.
2. DO NOT SCALE FROM THIS DRAWING.
3. THIS DRAWING IS TO BE READ IN CONJUNCTION WITH ALL OTHER RELATED DRAWINGS AND DOCUMENTS.
4. THE CONTRACTOR IS TO CHECK AND VERIFY ALL DIMENSIONS ON SITE PRIOR TO COMMENCEMENT OF CONSTRUCTION WORKS.
5. THE ENGINEER/ARCHITECT SHOULD BE CONTACTED IMMEDIATELY IF THE ASSUMPTIONS USED IN THE DESIGN AND DRAWING PREPARATION DIFFER TO THAT FOUND ON SITE.

KEY


- DENOTES BRICKWORK
- DENOTES TILED ROOF
- DENOTES NEW WALL BRICK/BLOCKWORK
- DENOTES FROSTED WINDOW
- DENOTES HIDDEN LINE

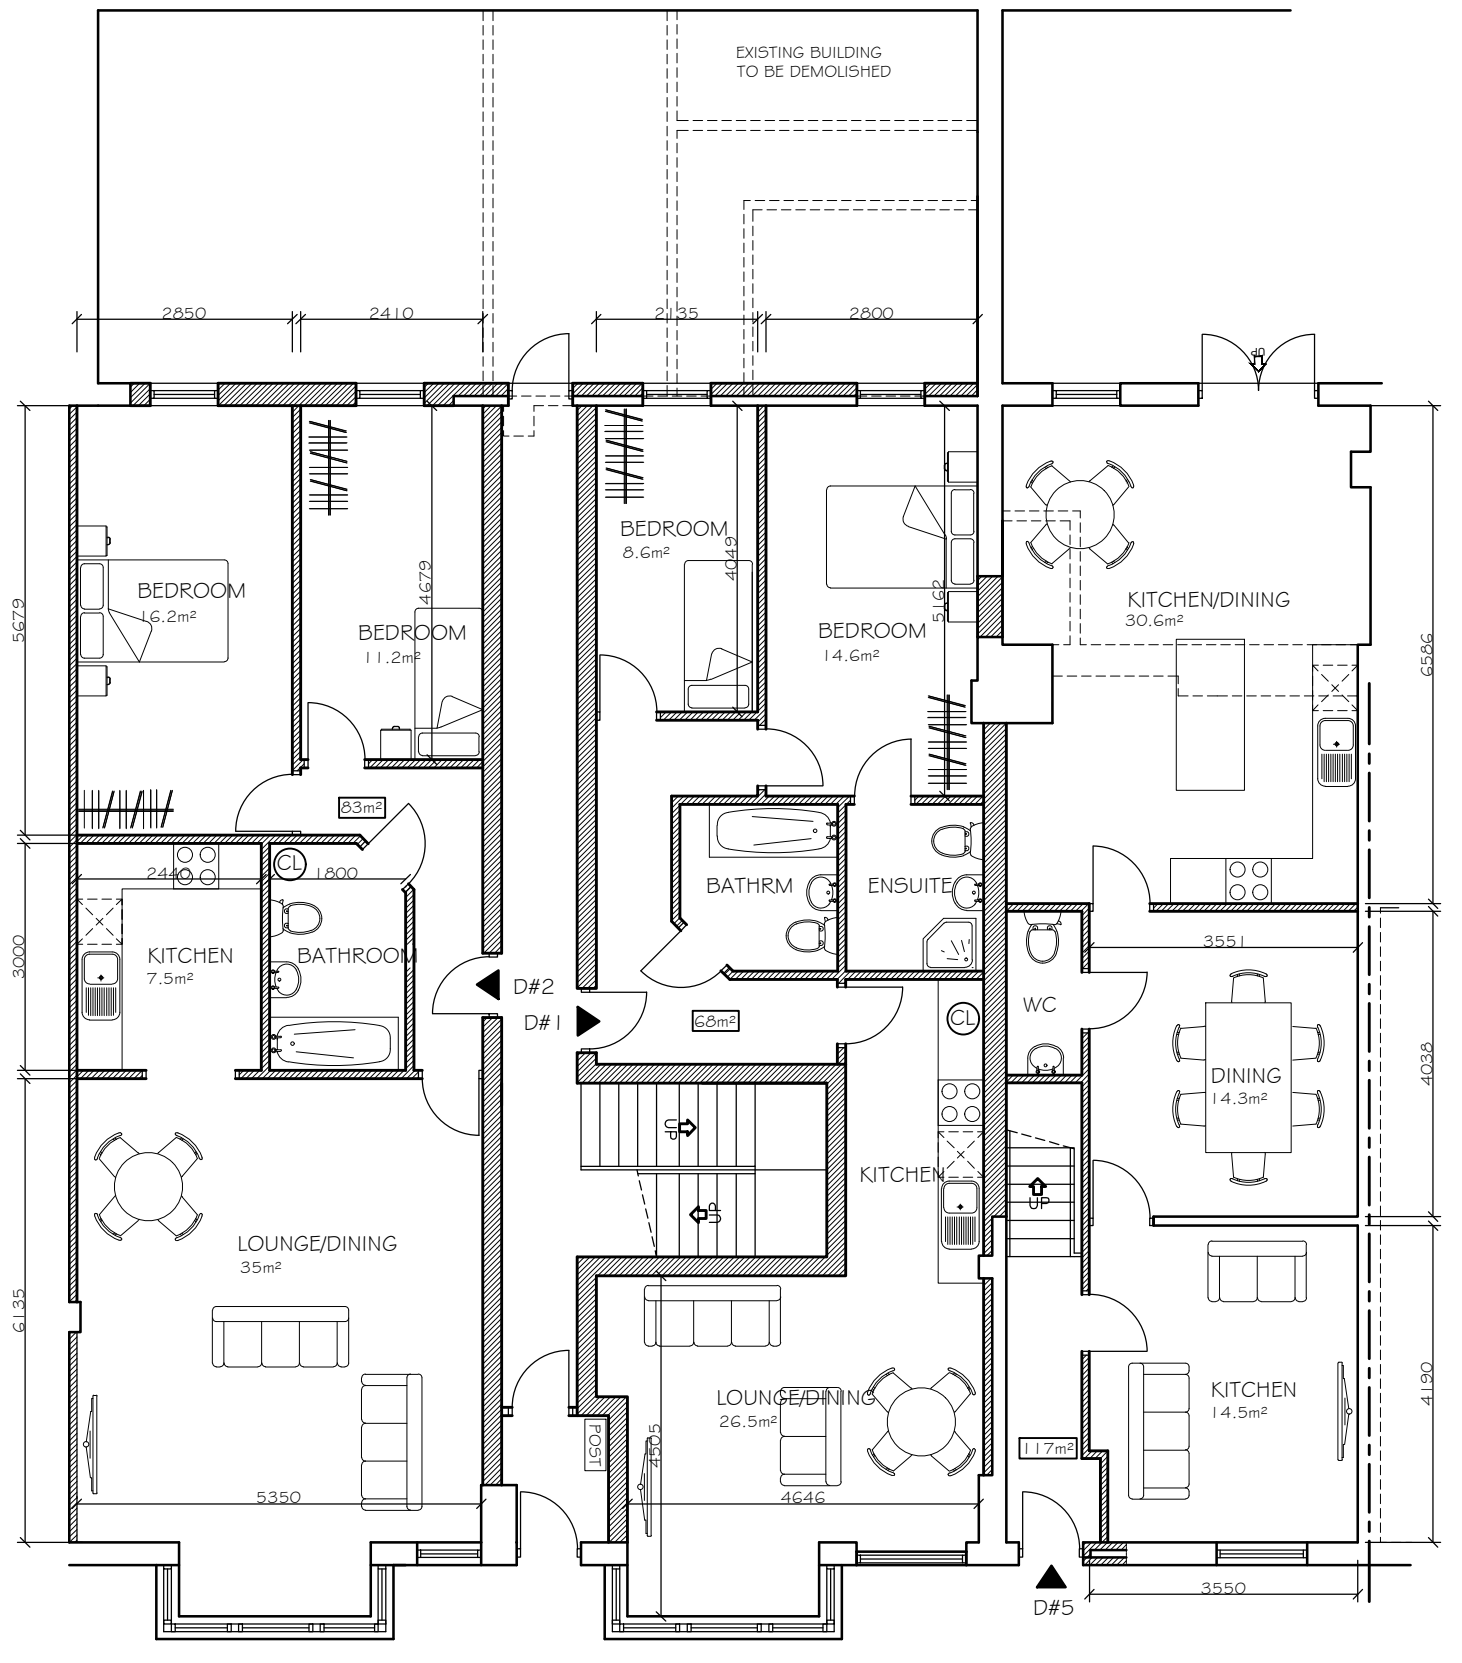

GROUND FLOOR PLAN
TOTAL INTERNAL FLOOR 94m²

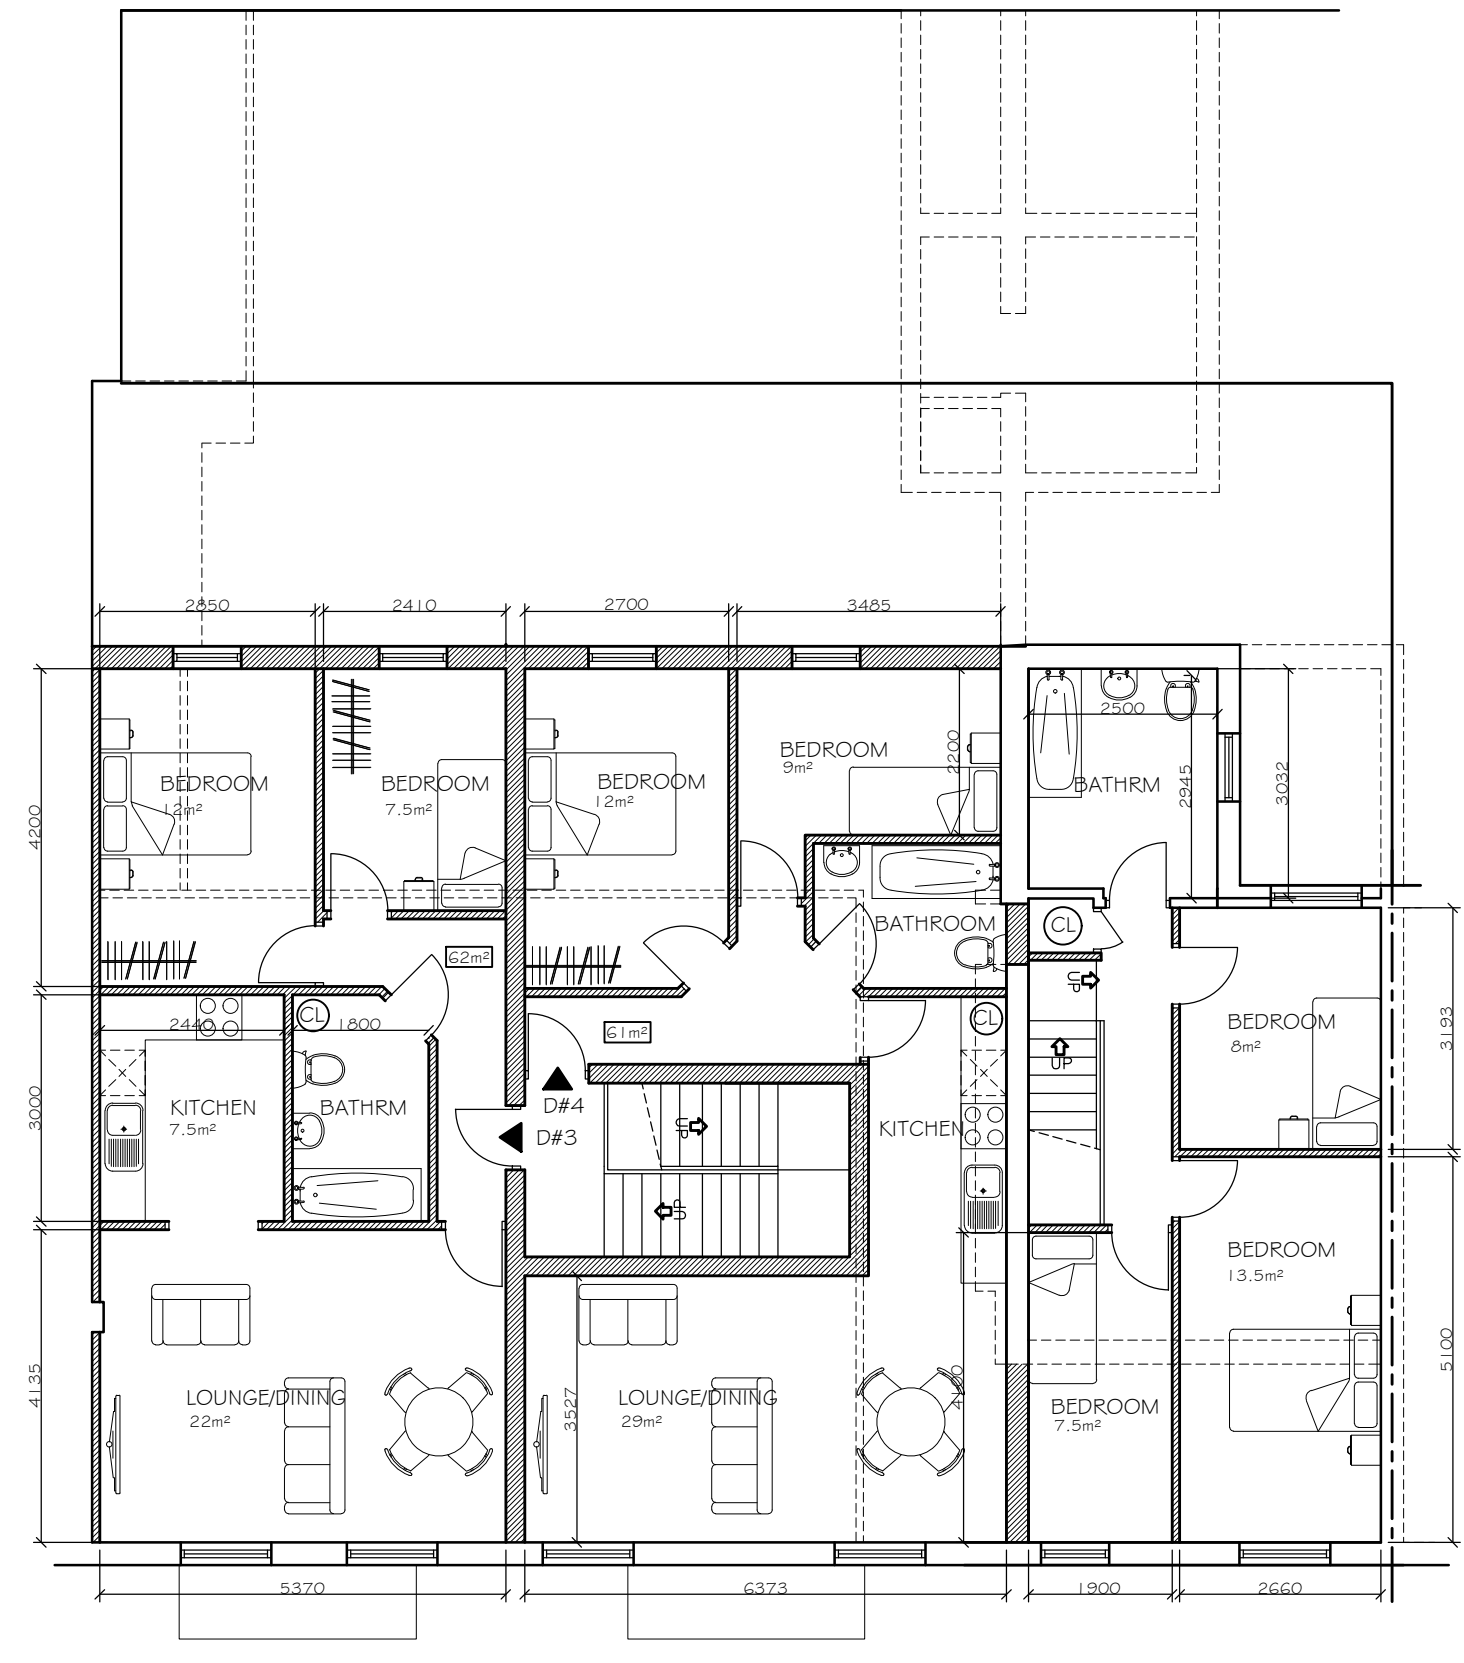


FIRST FLOOR PLAN

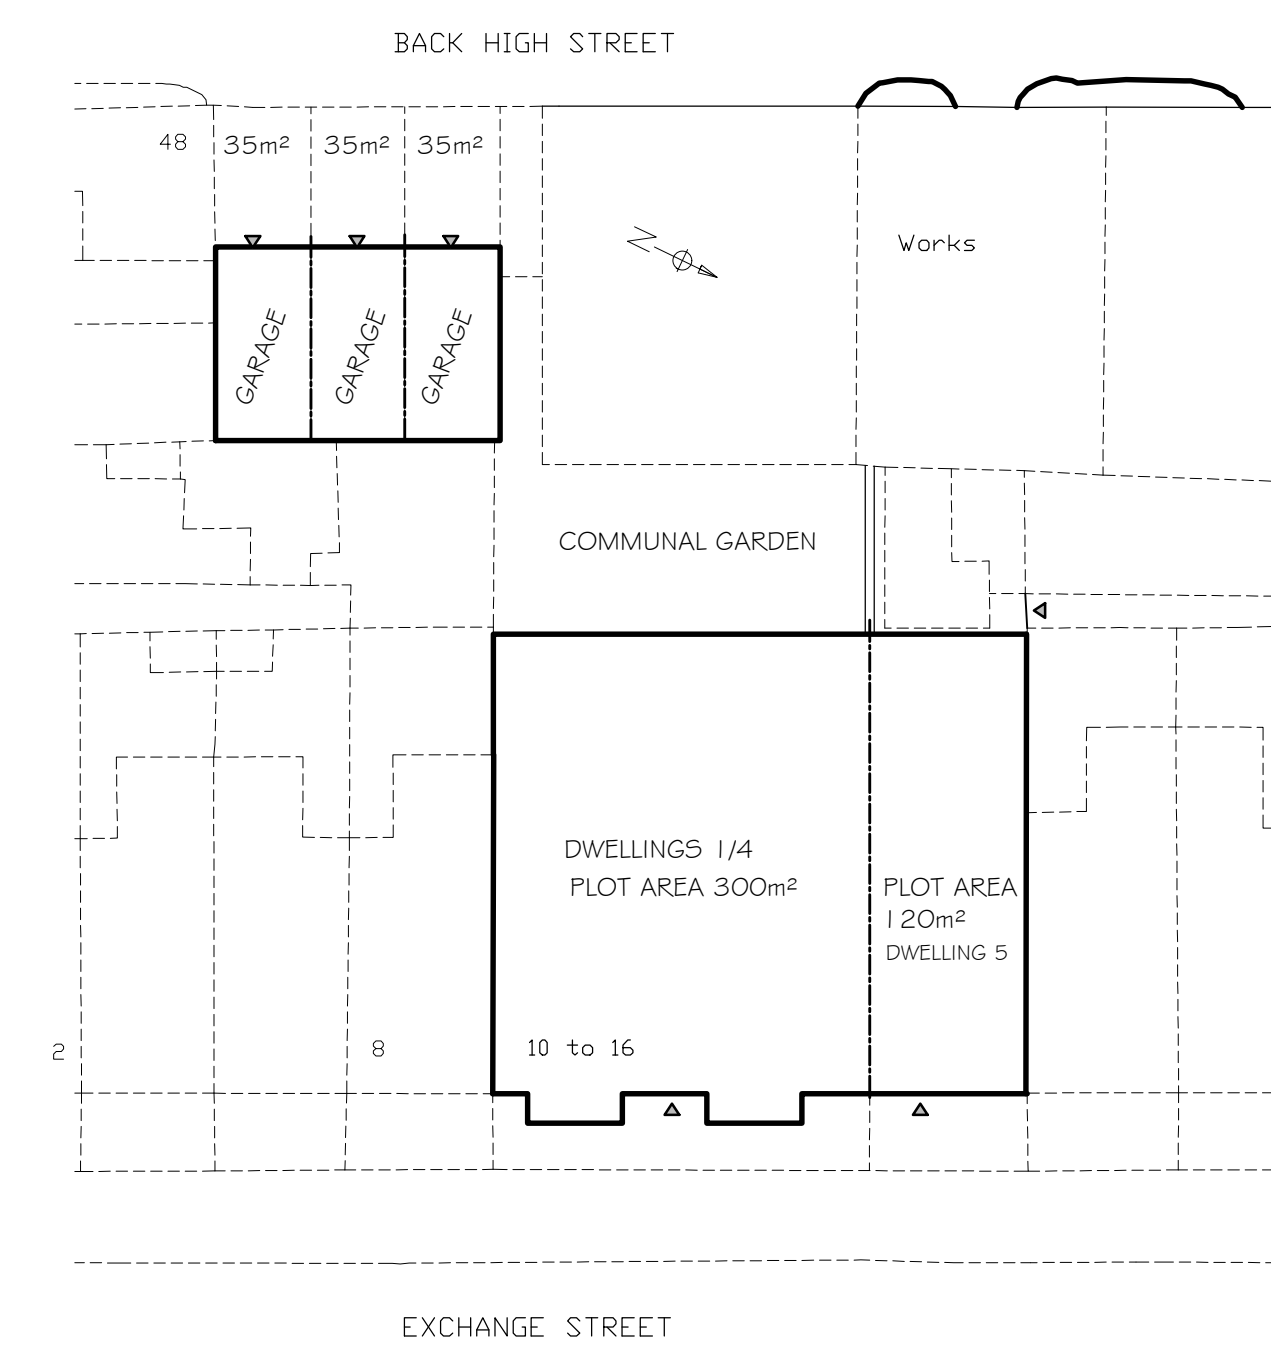


SITE AREA KEY SCALE 1:250


PROPOSED FLOOR PLANS SCALE 1:100

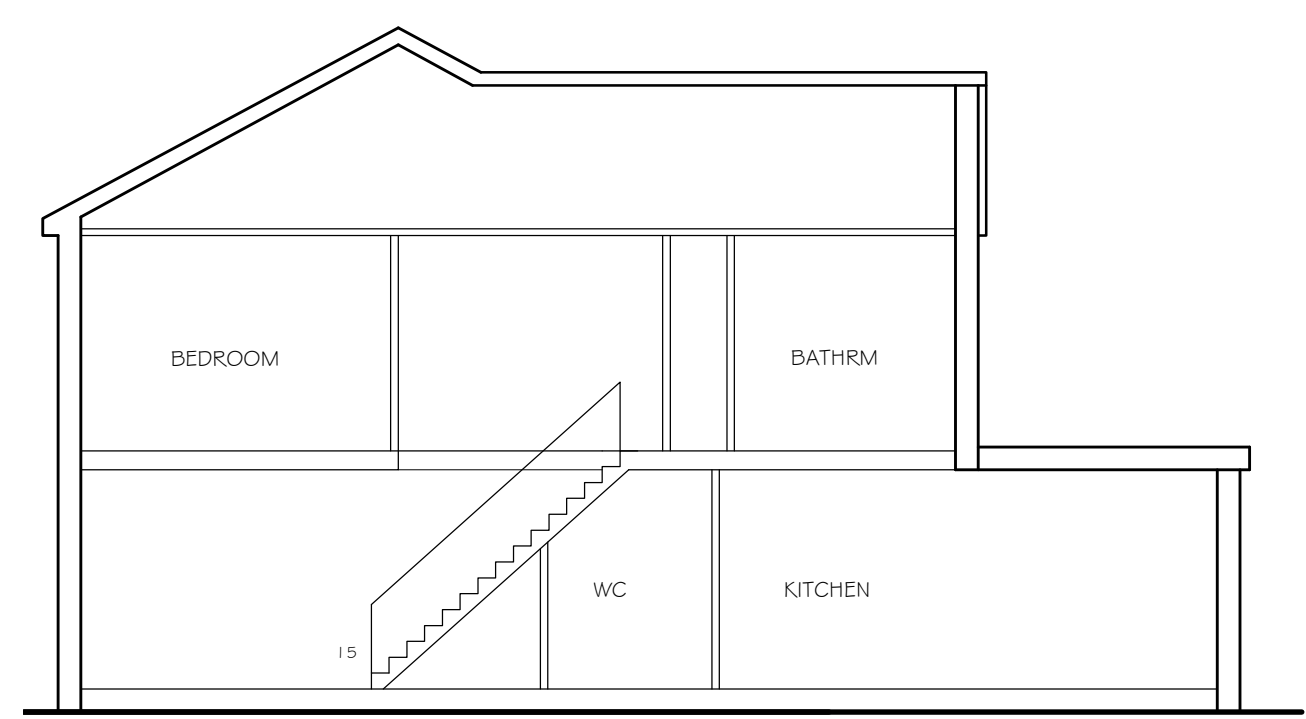


BASIC SECTION ON DWELLING #5

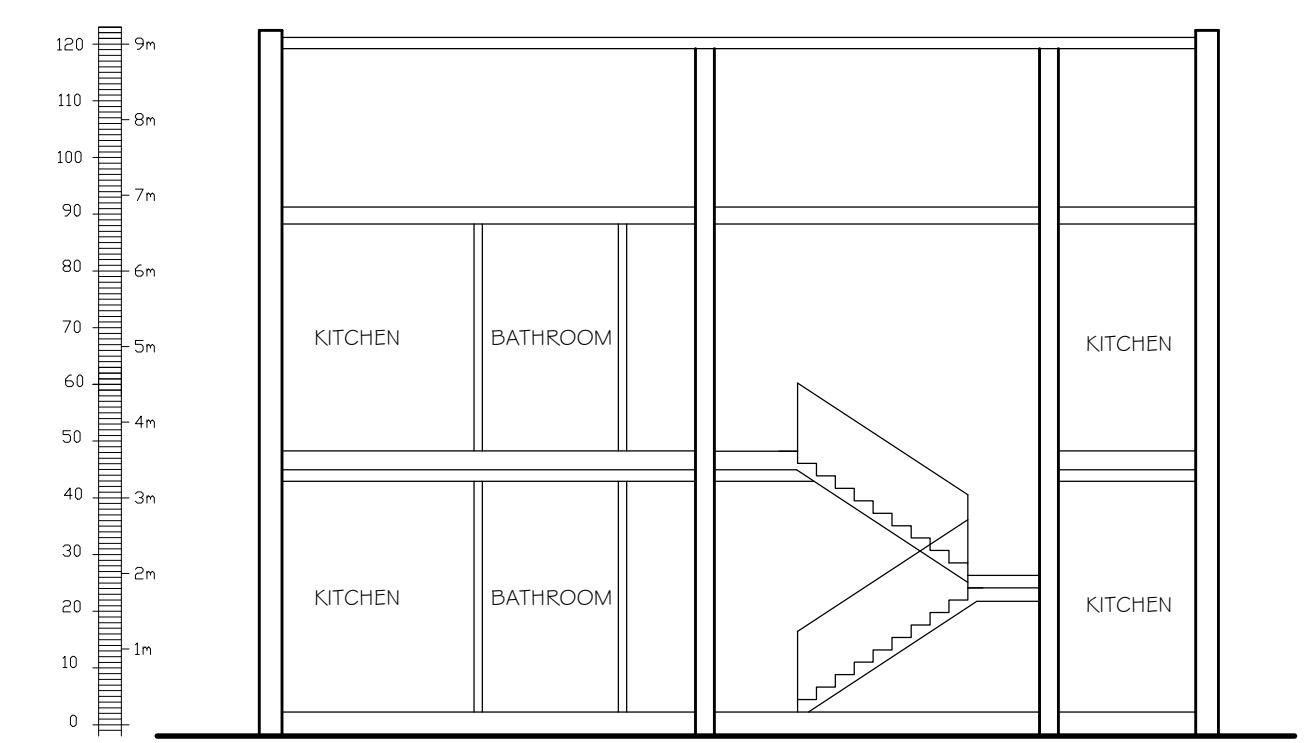

BASIC SECTION ON DWELLINGS 1/5

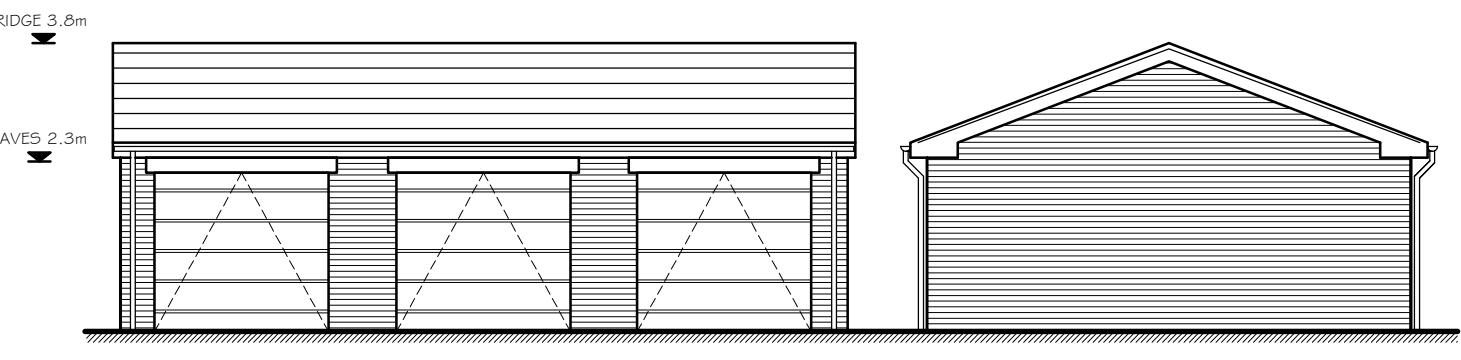

FRONT ELEVATION SIDE ELEVATION

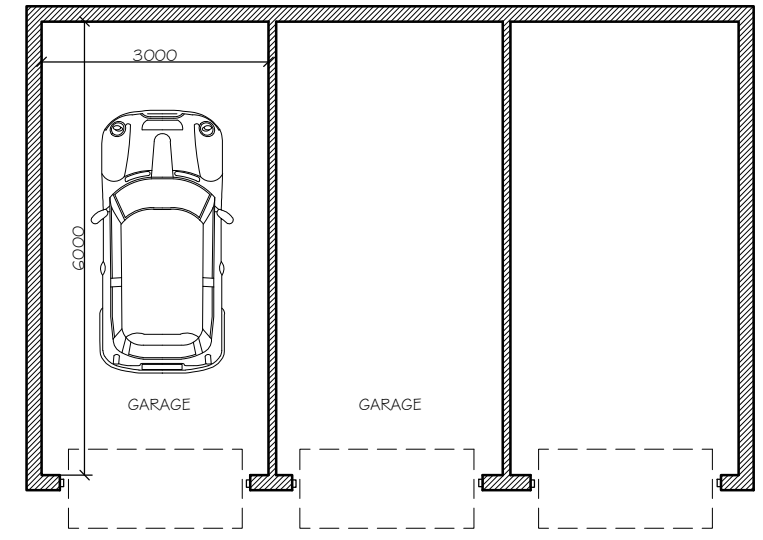

FLOOR PLAN
INTERNAL FLOOR AREA 18sqm

GARAGES SCALE 1:100

PROPOSED BASIC SECTIONS SCALE 1:100

A	Client Amendments	07/03/22	JG
Rev.	Amendments	Date	By

Keystone Design Associates Ltd.
 Registered Office: 251 Church Street, Blackpool, FY1 3PB
 Tel. No. 01253 649040, Fax. No. 01253 752901, Email: info@keystonedesign.co.uk

PROJECT ADDRESS
PROGRESS CLUB EXCHANGE STREET

PROJECT TITLE
HOUSING DEVELOPMENT

DRAWING TITLE
HOUSE TYPE FLOOR PLANS & BASIC SECTIONS & GARAGES

Client SATHY ESTATES Date 24/05/18

Drawn PB Checked Scales 1:100@A1

DRAWING No. AO14/299/P/102 Revision A

This drawing & contents are the property of Keystone Design Assoc Ltd. Unauthorised reproduction of the whole or any part thereof infringes Copyright and may lead to prosecution of civil proceedings.
 F:\Server\Documents\Drawings\2014\2018