




GROUND FLOOR

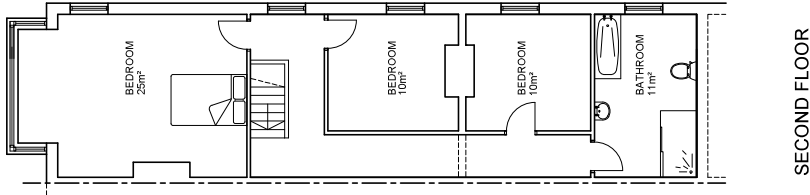


FIRST FLOOR

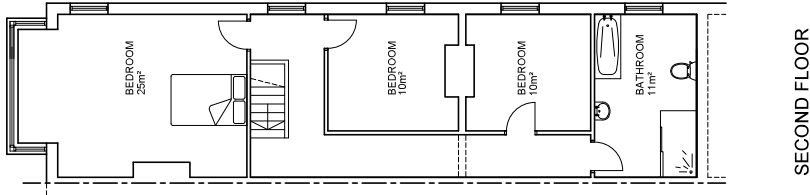

SECOND FLOOR

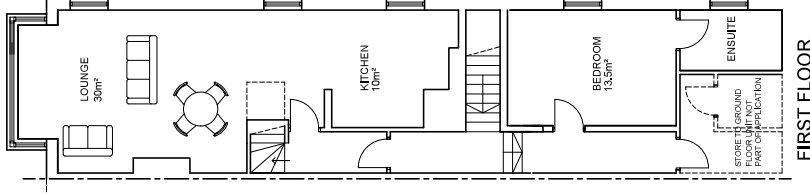

FIRST FLOOR

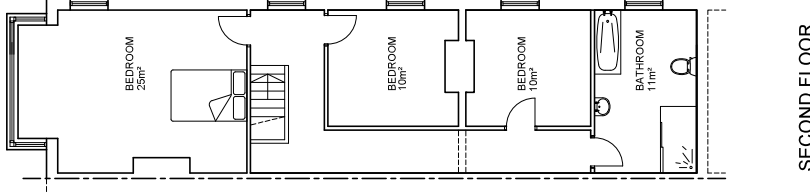




SECOND FLOOR

Proposed Floor Plans Scale 1:100

Existing Floor Plans Scale 1:100

PROPOSED CONFIGURATION
4no BEDROOM AIRBnB

EXISTING CONFIGURATION
4no BEDROOM FLAT

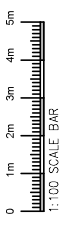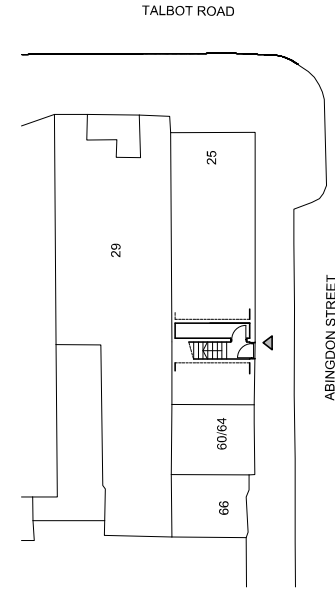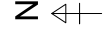

CONFIGURATION	
Address: 60-64 Abingdon Street Blackpool	
Description: Existing & Proposed Floor Plans	
Project: Change Of Use	
Drawing No: P02B	Scale: 1:100@ A2
Date: 28/02/2022	Total Floor Area: 155m²

Existing & Proposed Site Plan Scale 1:200