


01 PROPOSED EAST ELEVATION

02 PROPOSED SOUTH ELEVATION

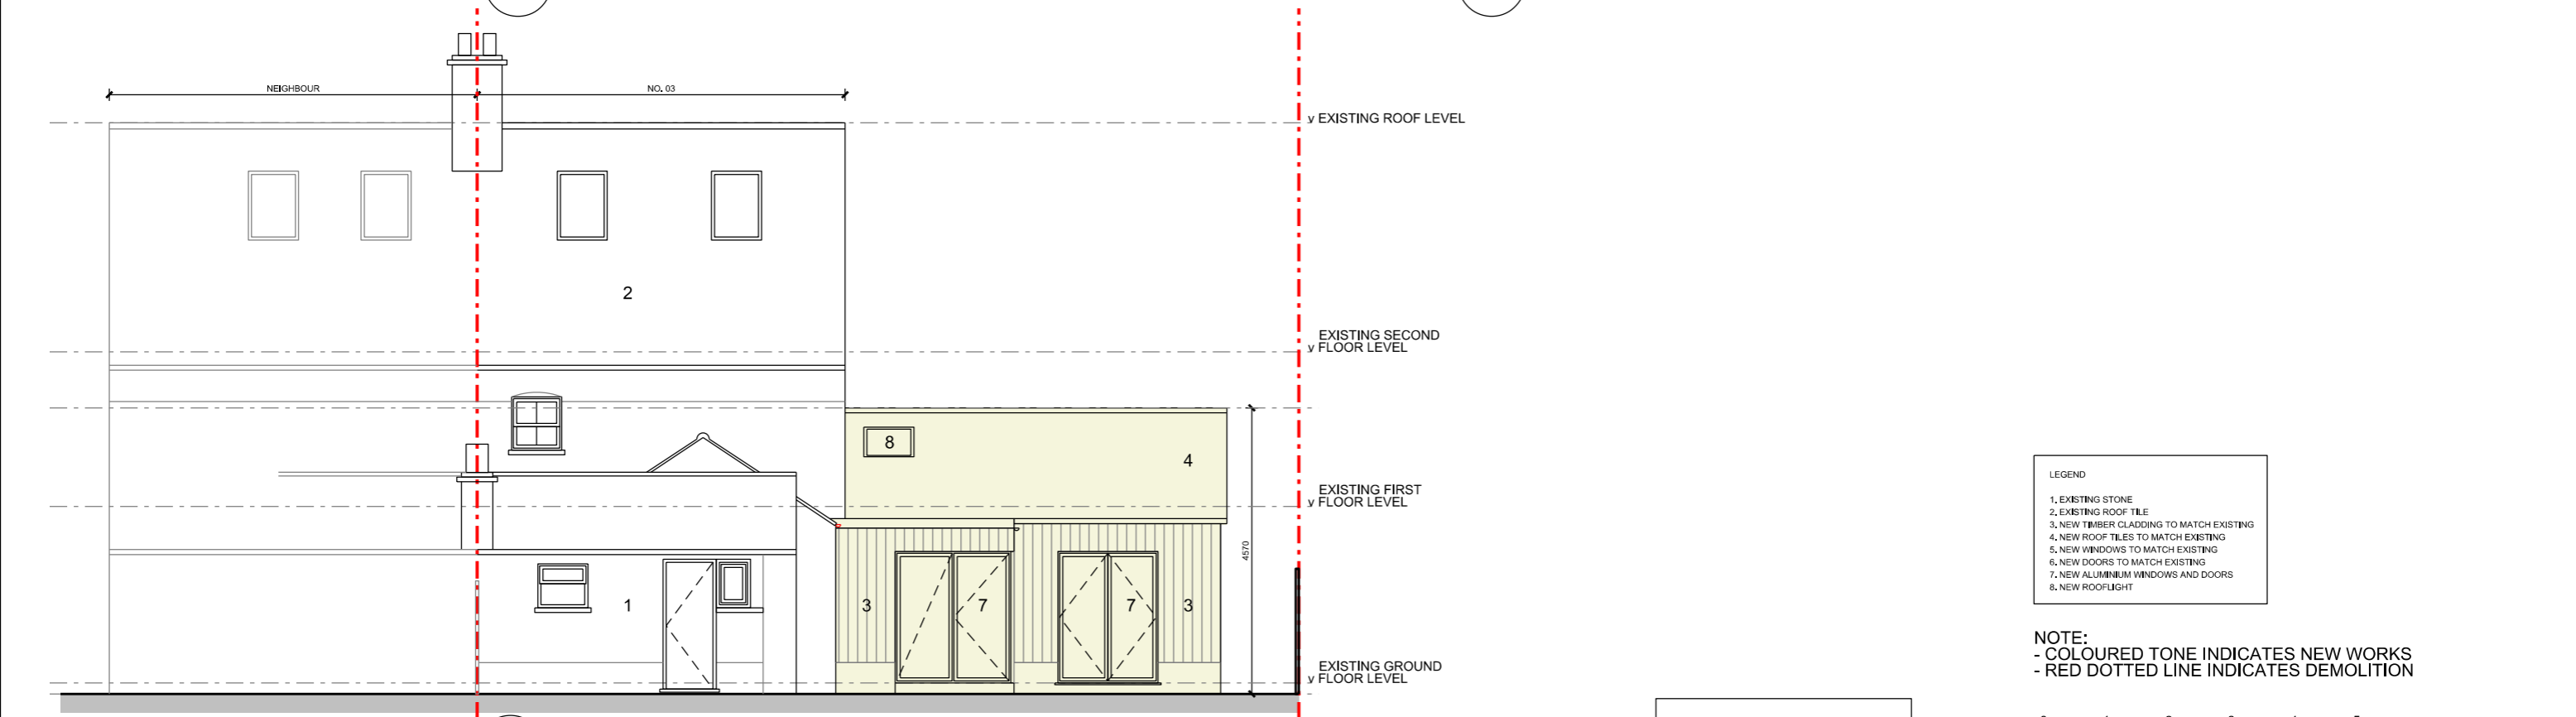


03 PROPOSED WEST ELEVATION

- LEGEND
- 1. EXISTING STONE
 - 2. EXISTING ROOF TILE
 - 3. NEW TIMBER CLADDING TO MATCH EXISTING
 - 4. NEW ROOF TILES TO MATCH EXISTING
 - 5. NEW WINDOWS TO MATCH EXISTING
 - 6. NEW DOORS TO MATCH EXISTING
 - 7. NEW ALUMINIUM WINDOWS AND DOORS
 - 8. NEW ROOFLIGHT

NOTE:
 - COLOURED TONE INDICATES NEW WORKS
 - RED DOTTED LINE INDICATES DEMOLITION

PLANNING

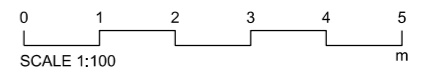

Original A3
 Copyright reserved.

NOTES

Do not scale from this drawing.
 All dimensions to be checked on site.
 Notify architect of any discrepancies.
 Measurements in millimetres unless otherwise noted.
 All dimensions and areas are approximate only.

Revision	Description	Date
P1	PLANNING APPLICATION	21/01/2022

Project
 ALTERATIONS & ADDITIONS TO:
 3 SLATE HOUSE COTTAGES
 ASHBY DE LA LAUNDE
 LINCOLN LN4 3JL

Client
 TAYLOR

OLD SCHOOL
 ARCHITECTS

FAIRFIELD ENTERPRISE CENTRE | LINCOLN WAY
 FAIRFIELD INDUSTRIAL ESTATE | LOUTH | LINCOLNSHIRE | LN11 0LS
 01507 617 711 | 0777 6236 111
 INFO@OLDSCHOOLARCHITECTS.CO.UK
 OLDSCHOOLARCHITECTS.CO.UK

Drawing title
 PROPOSED ELEVATIONS

Scale	Date	Drawn	Project no.	Drawing no.	Issue
1:100	25/10/21	SH	210806	A007	P1