

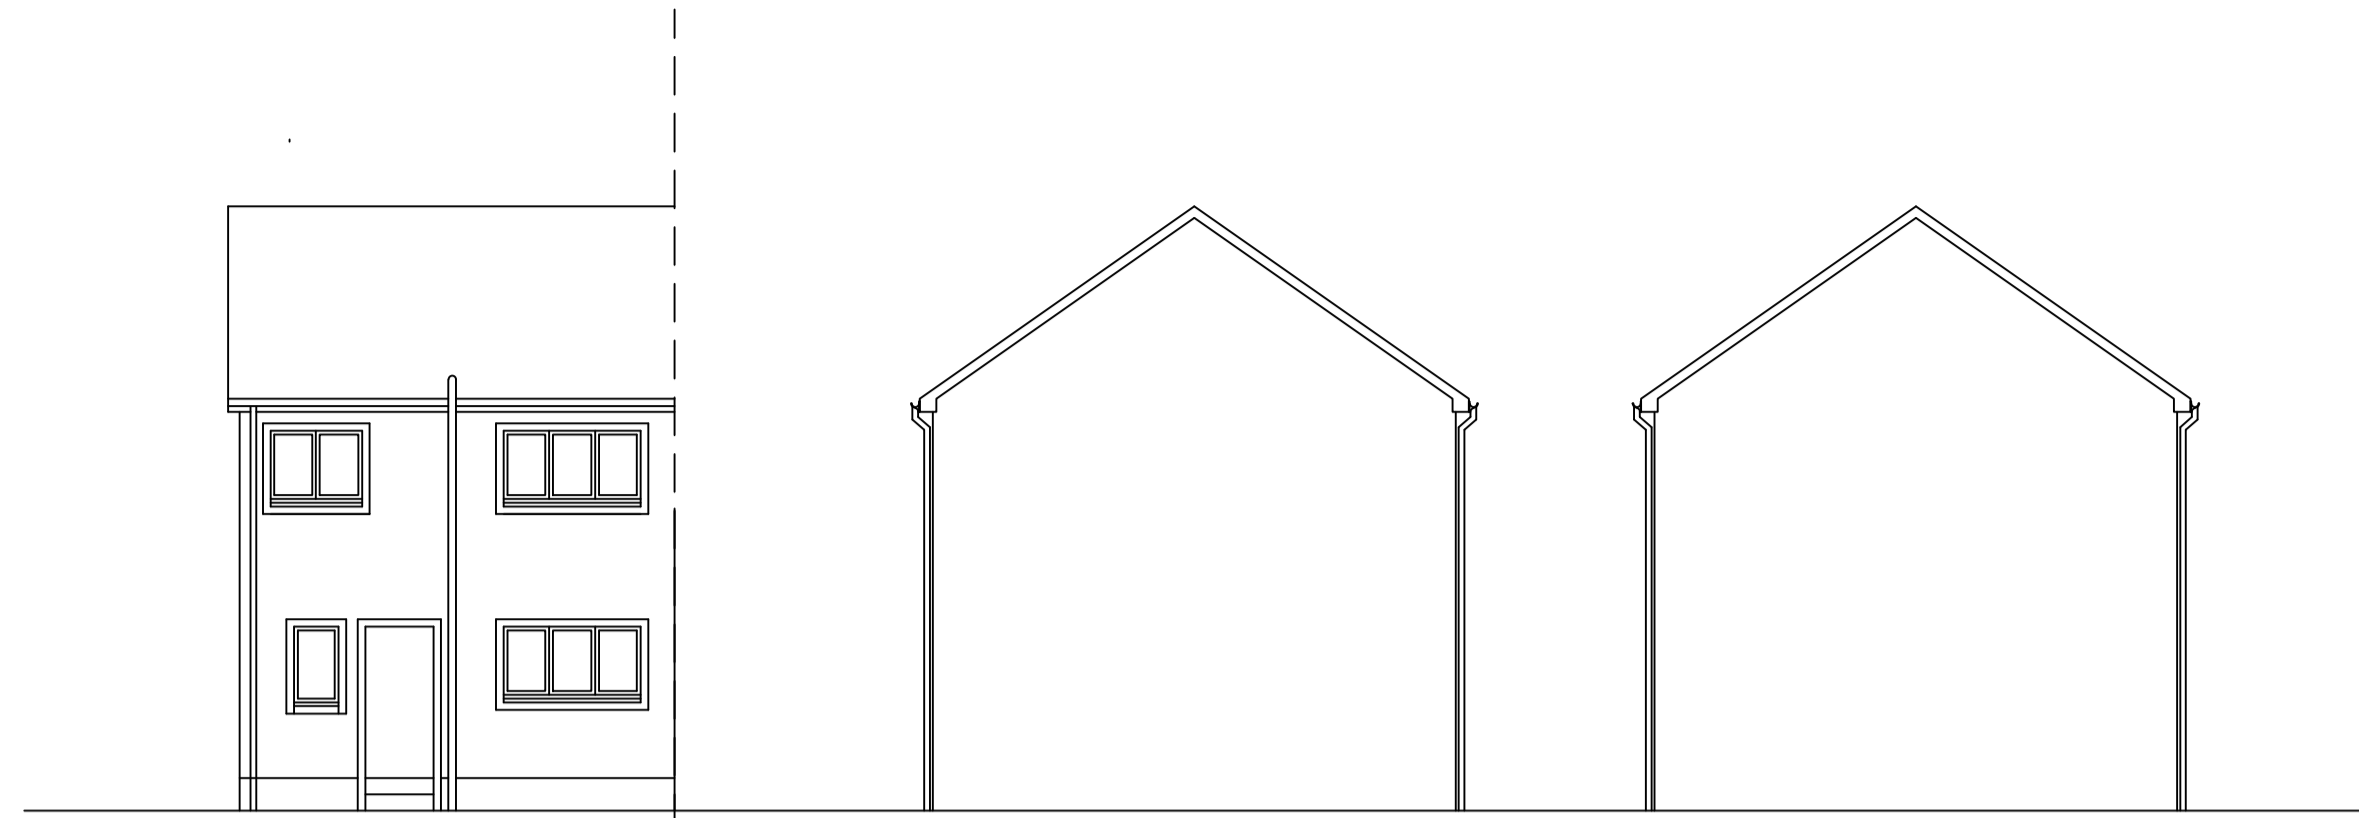


Existing Plan 1:50

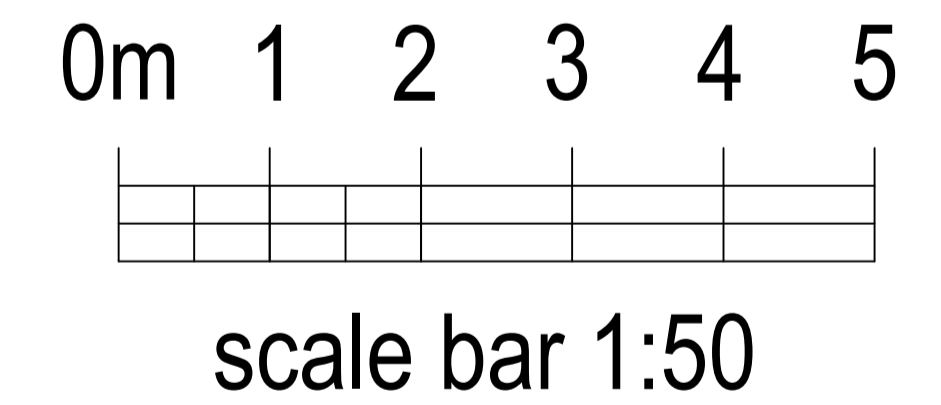

Front Elevation 1:100

Side Elevation 1:100

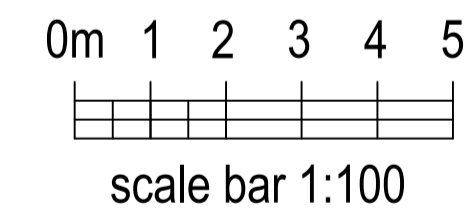

272 Bath Street Glasgow, G2 4JR
Tel: 0141 354 1776
plindsay@modascotland.com
www.modascotland.co.uk

project 129 Carvale Avenue Salsburgh ML7 4NQ	subject Existing Arrangements
drawn PL	date March 22
scale as shown @ A1	drg.no. 2022-04-BC-02