




Existing Ground Floor Plan

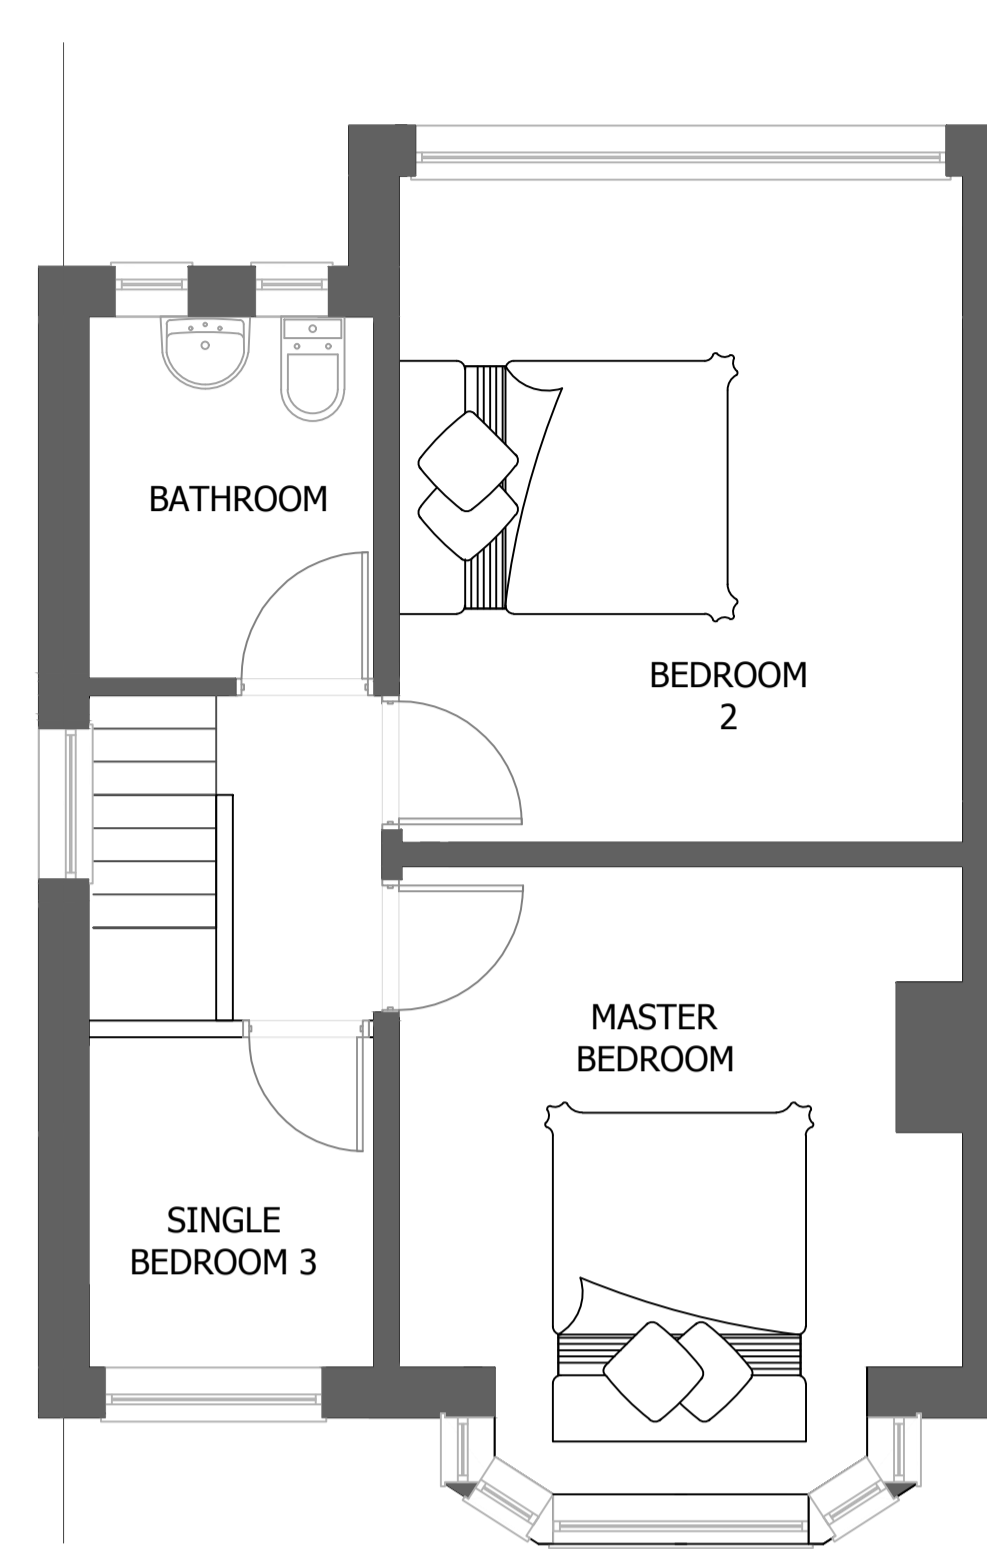

Existing First Floor Plan

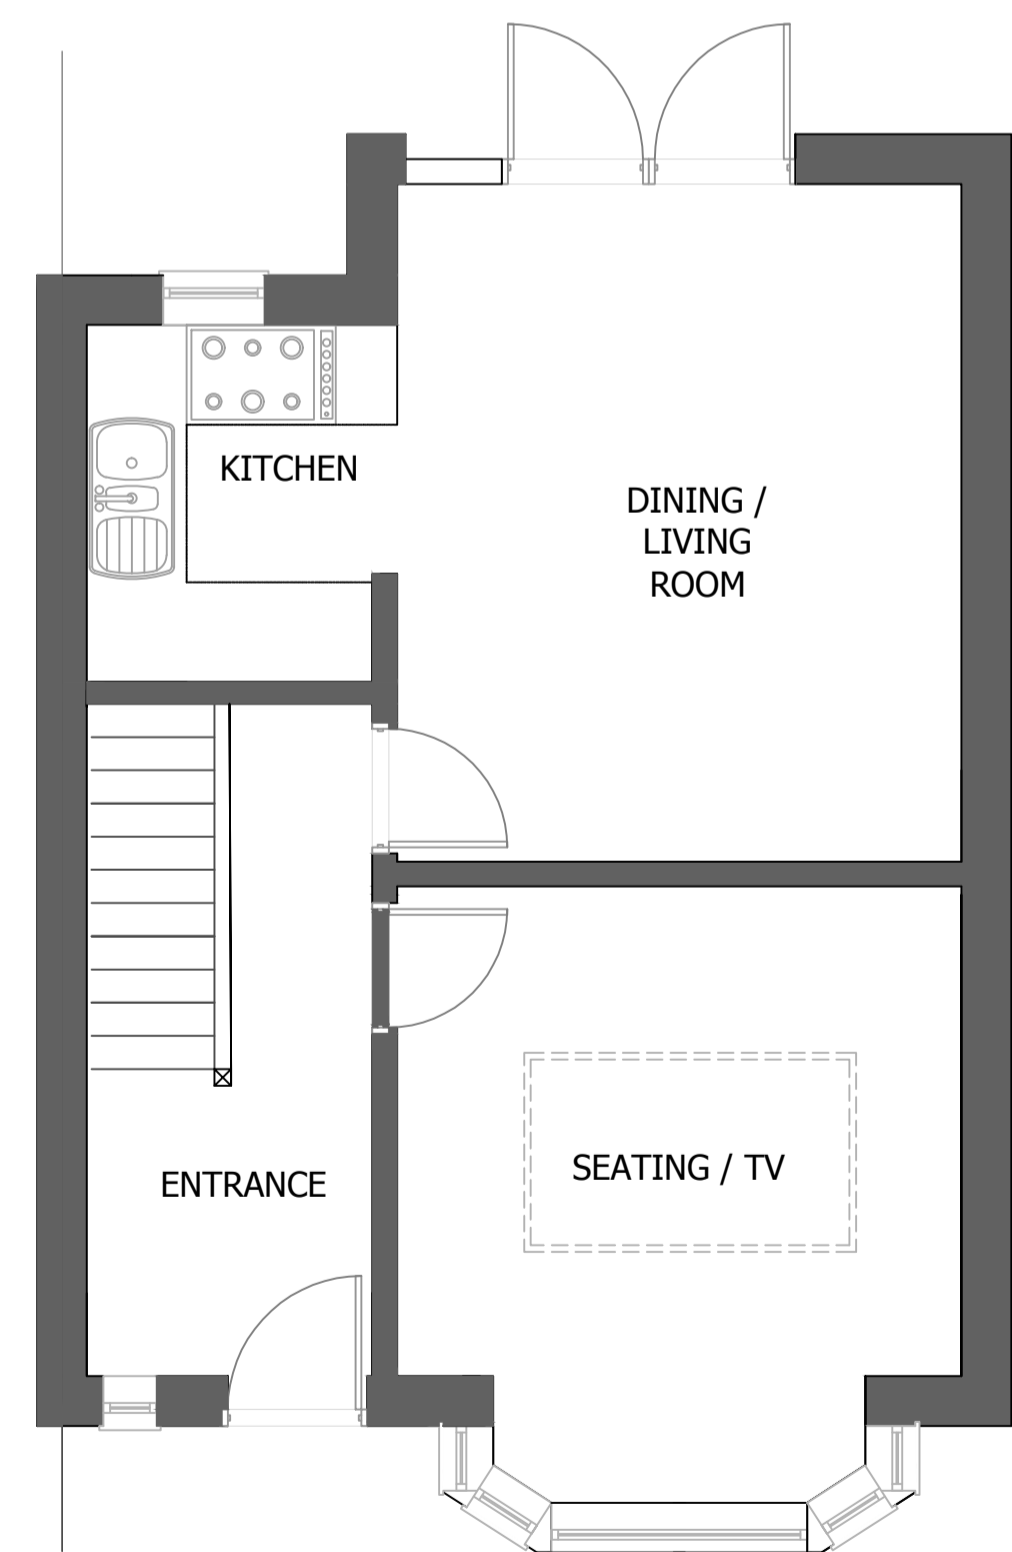

Proposed Ground Floor Plan

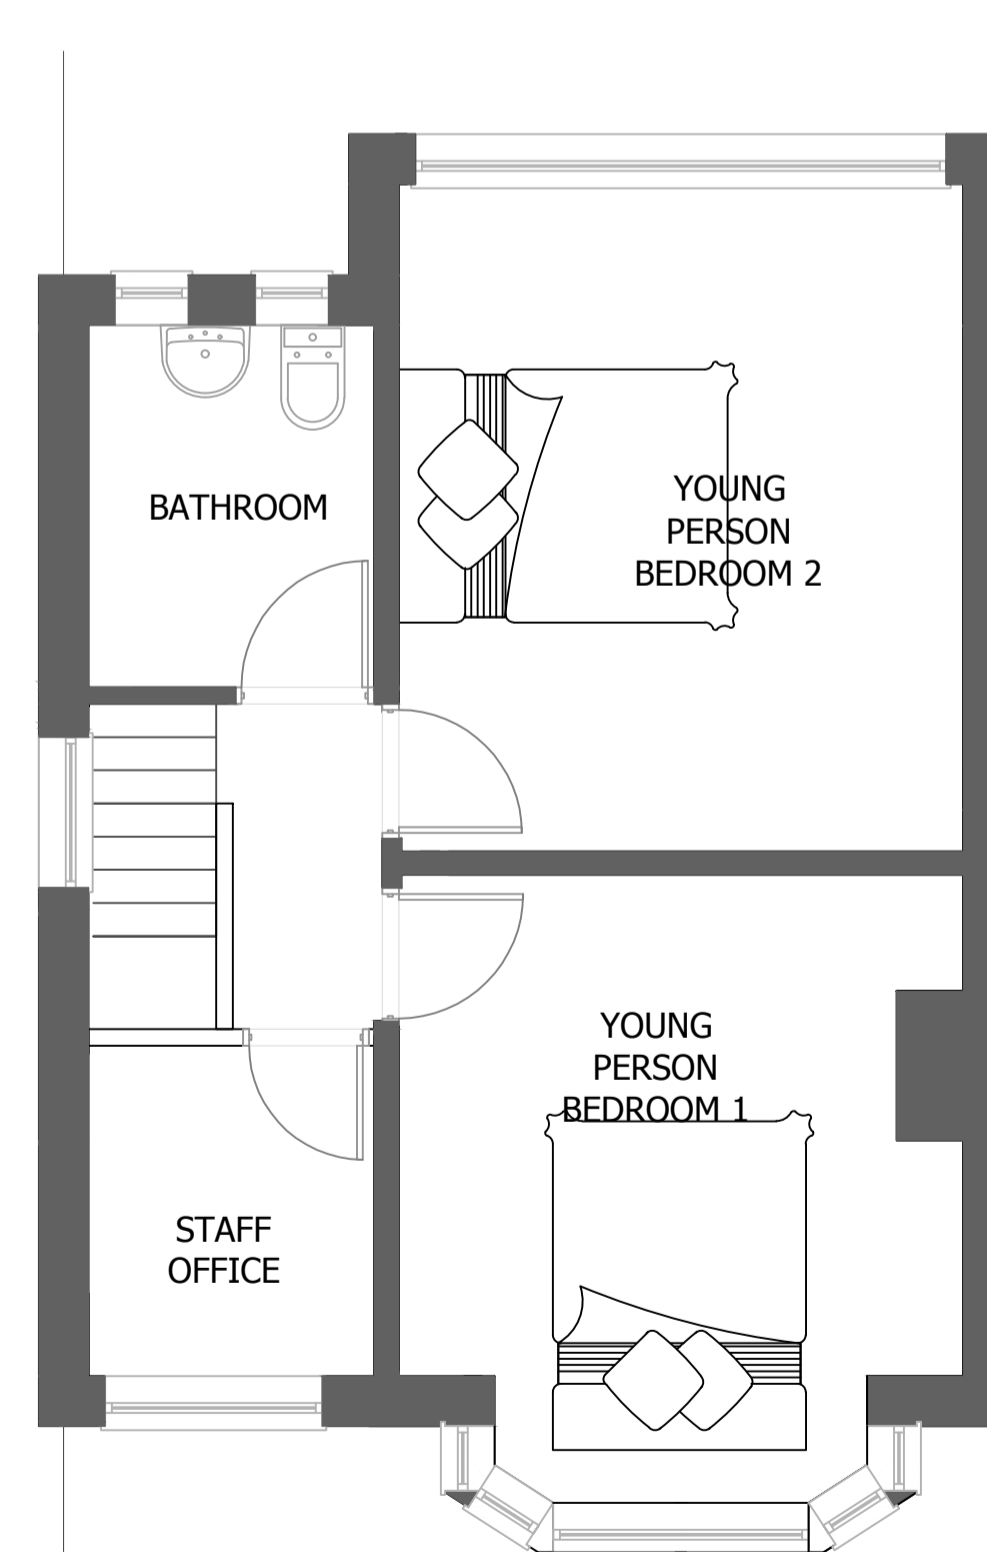


Proposed First Floor Plan

NOTES

- This drawing is copyright. No unauthorised copying of drawing without the express permission of the architect.
- Do not scale from prints. Use figure dimensions only.
- Contractors to check all dimensions on site prior to commencement of works.
- All works to be carried out in accordance with current statutory Health and Safety Regulations.
- This drawing is to be read in conjunction with all relevant consultants' and / or specialists' drawings / documents and any discrepancies or variations are to be notified to the architect before affected work commences.

REV.	AMENDMENTS	DATE

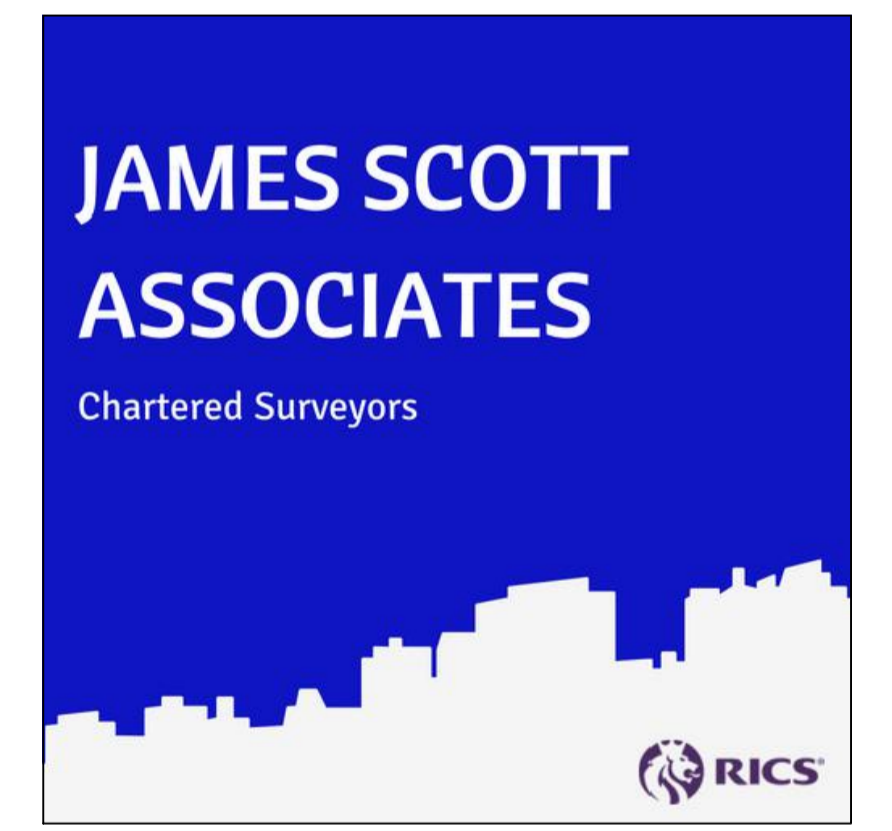

Project	20 Repton Avenue Change of Use Application
Drawing	Existing & Proposed Floor Plans & Elevations Rev 001 //
Client	Ms Mandy Teale
Dwn. By	SL
Scale	1:100
Drg. No.	220112
Drg. Size	A1
Date	Jan22