


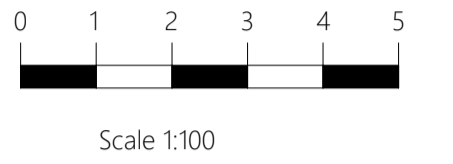


EXISTING NORTH WEST ELEVATION
Scale 1:100



PROPOSED NORTH WEST ELEVATION
Scale 1:100



EXISTING SOUTH EAST ELEVATION
Scale 1:100

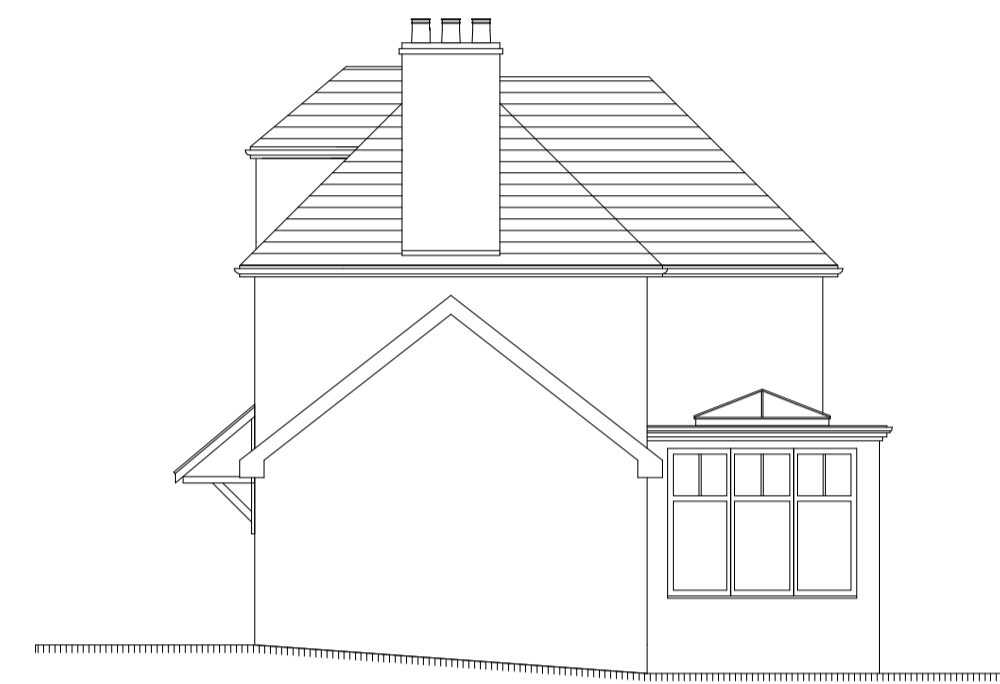

PROPOSED SOUTH EAST ELEVATION
Scale 1:100



EXISTING SOUTH WEST ELEVATION
Scale 1:100



PROPOSED SOUTH WEST ELEVATION
Scale 1:100

This drawing is the copyright of Twenty Residential Design Ltd. It may not be copied or altered in any way without written authority from a Director of Twenty Residential Design Ltd. Do not scale from this drawing (except for local authority planning purposes), work to stated dimensions only. All discrepancies are to be checked by the Contractor on site and any discrepancies must be reported to Twenty Residential Design Ltd immediately.

Work should only commence when Planning Permission, Building Regulations and any other applicable statutory approvals have been granted. If work has started prior to gaining the relevant statutory approvals, this will be entirely at the risk of the client.

It is the responsibility of the Client to comply with Local authority Requirements and the requirements of the Party Wall etc. Act 1996

The Little House, Chapel Lane,
Burley

Client:
Mr and Mrs Malton

Drawing Title:
Elevations

Scale:
as stated @ A1

Revision:

Date:
10/03/2022

Drawing number:
TLH/010



EXISTING NORTH EAST ELEVATION
Scale 1:100



PROPOSED NORTH EAST ELEVATION
Scale 1:100