

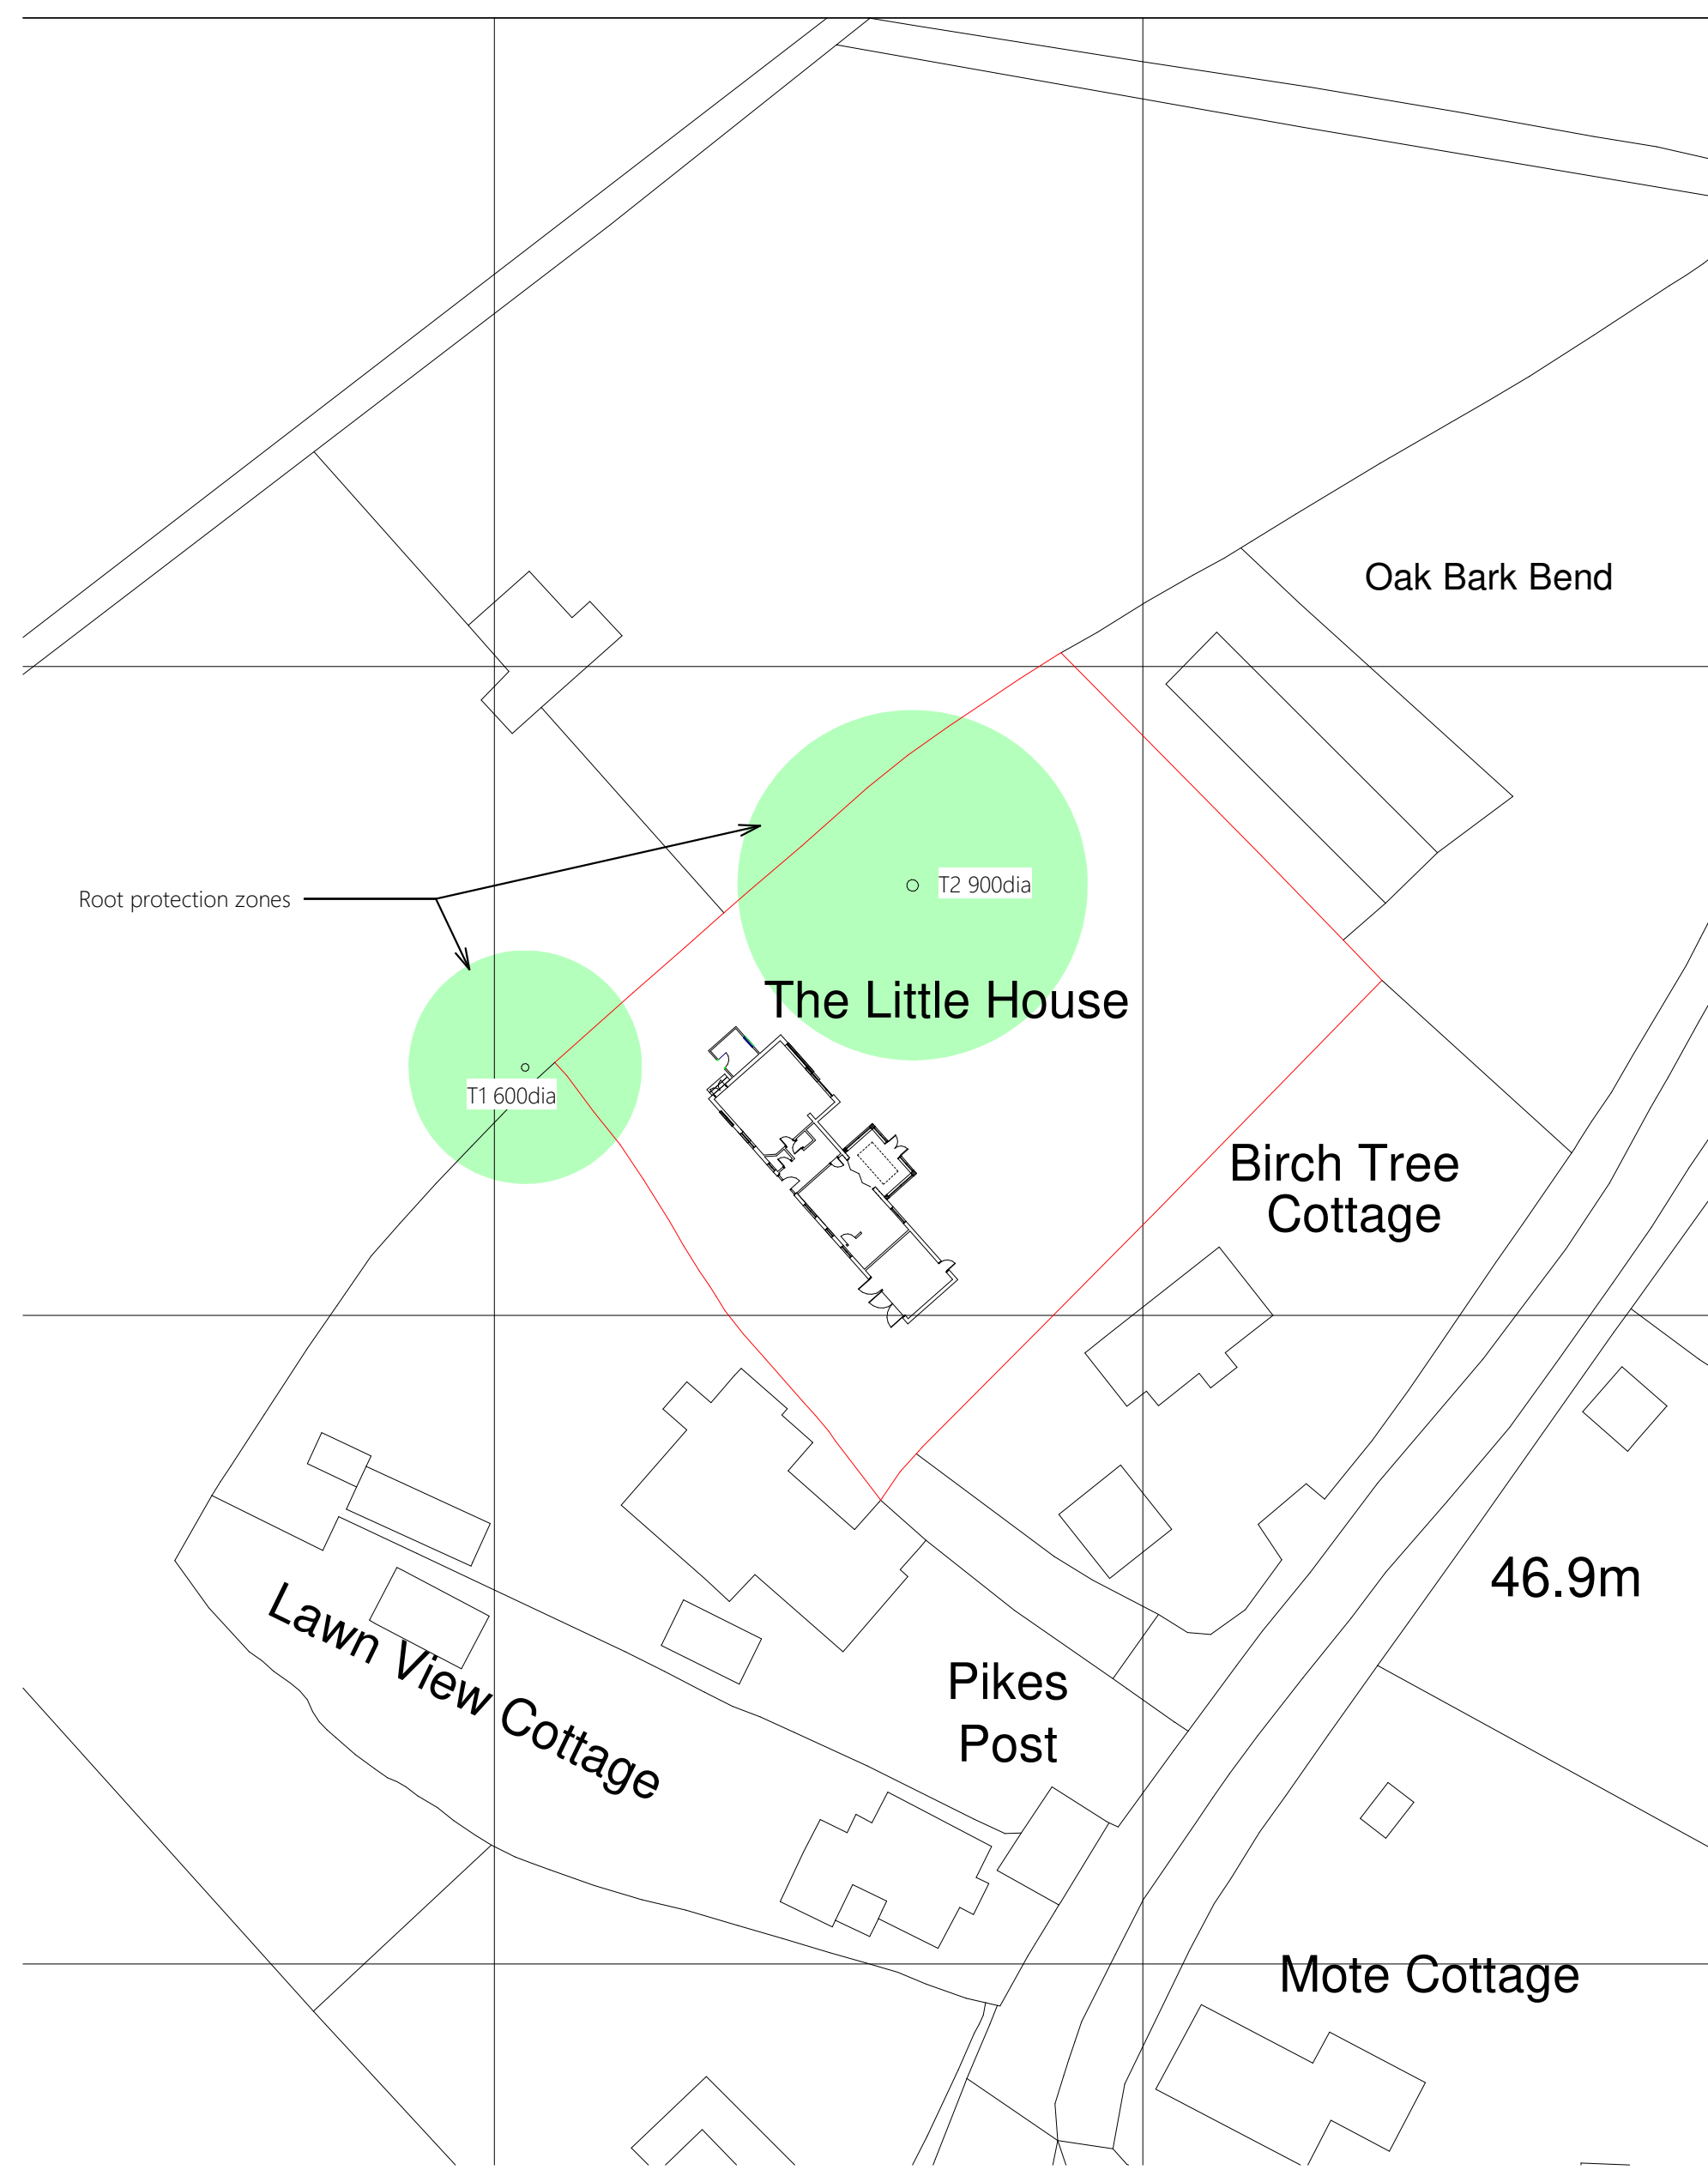
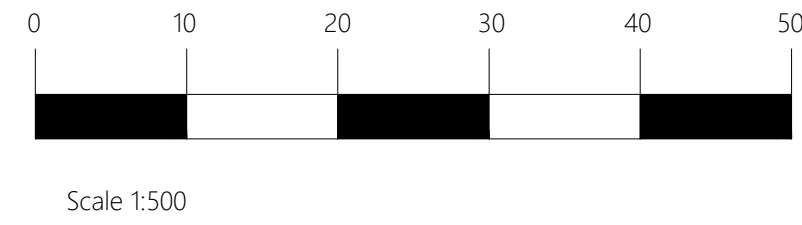


Produced on 08 March 2022 from the Ordnance Survey National Geographic Database and incorporating surveyed revision available at this date.
This map shows the area bounded by 421817 103642, 421817 103642, 421817 103642, 421817 103642, 421817 103642.
Reproduction in whole or part is prohibited without the prior permission of Ordnance Survey.
 Crown copyright 2022. Supplied to users for training as UKPlanningMaps.com a licensed Ordnance Survey partner (19054136).
Data licence expires 08 March 2023. Unique plan reference: 4617642621033748


LOCATION PLAN
Scale 1:1250

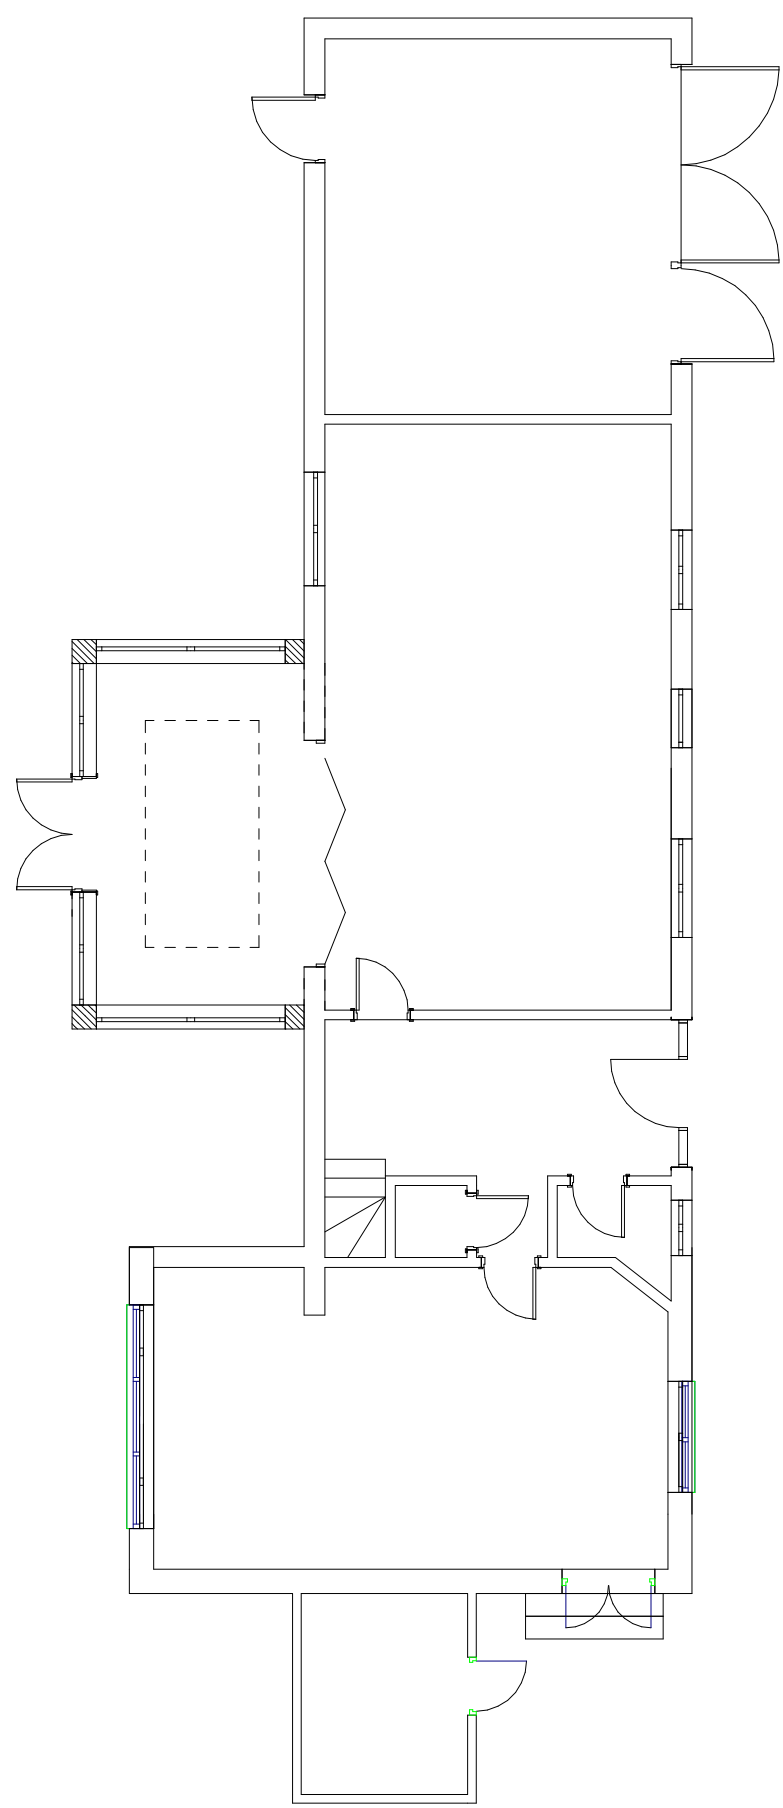


SITE PLAN
Scale 1:500

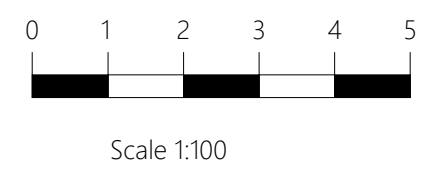


EXISTING GROUND FLOOR PLAN
Scale 1:100

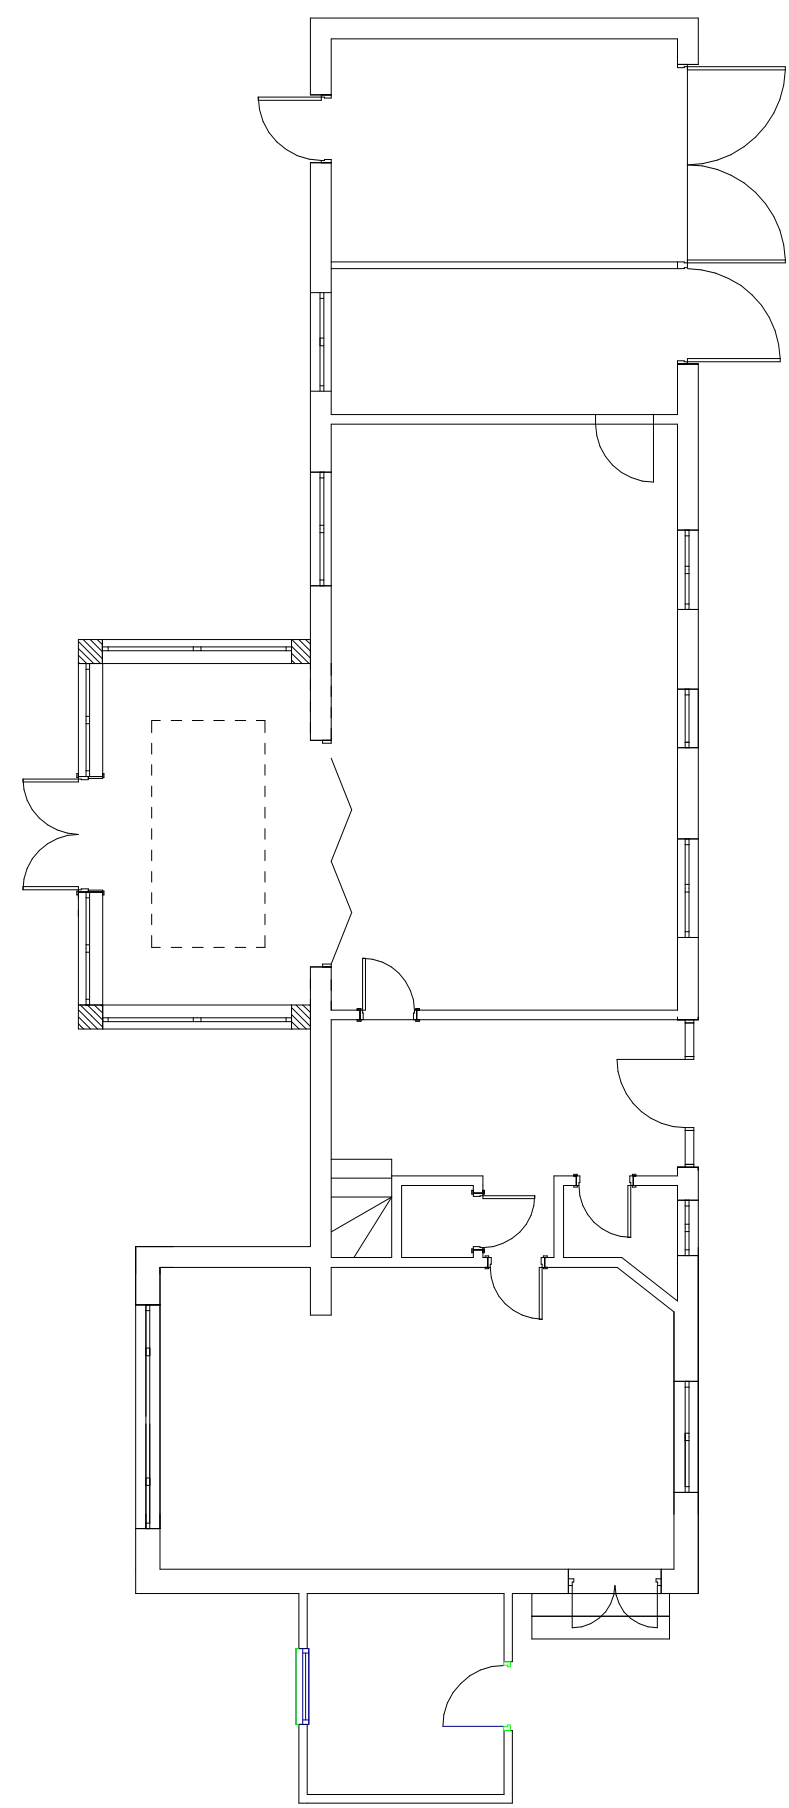

PROPOSED GROUND FLOOR PLAN
Scale 1:100

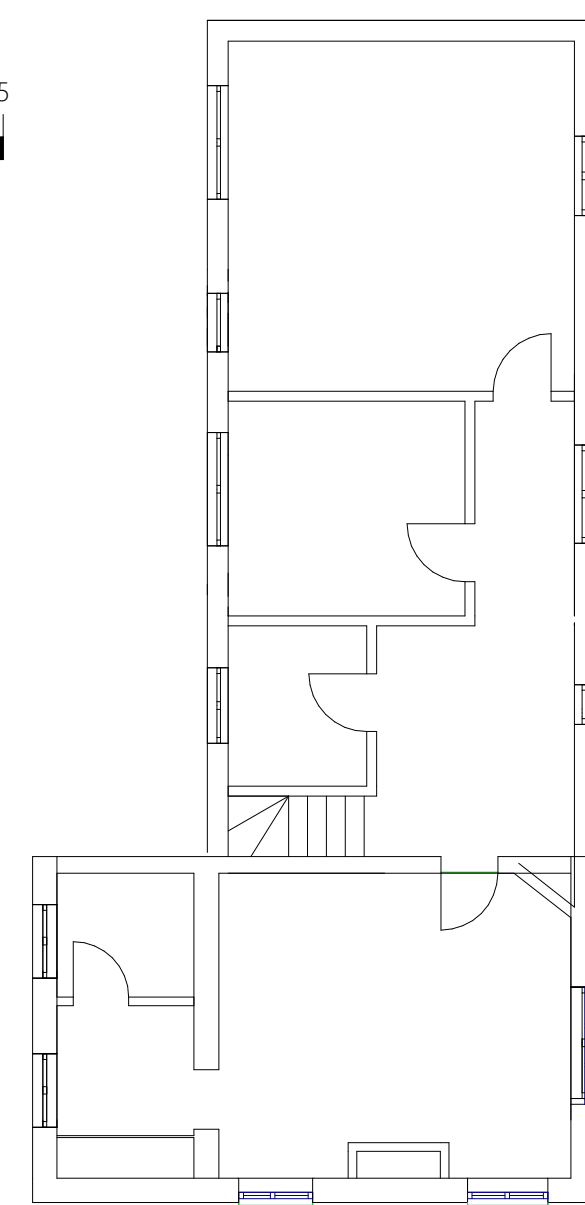

EXISTING FIRST FLOOR PLAN
Scale 1:100

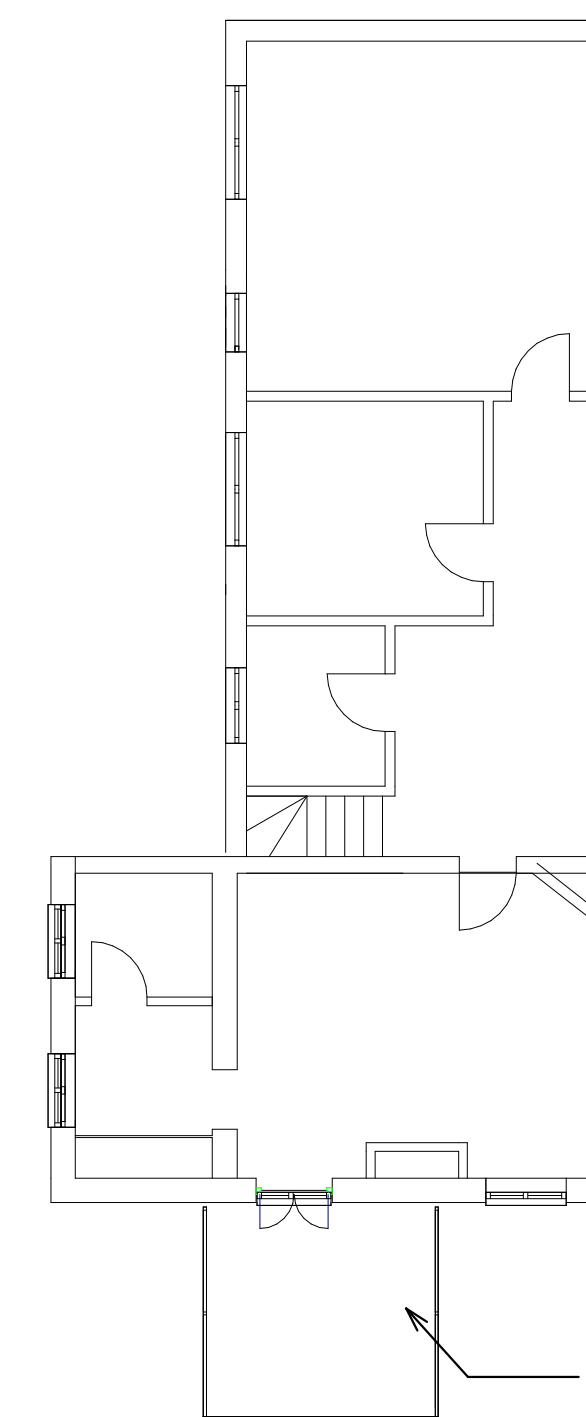

PROPOSED FIRST FLOOR PLAN
Scale 1:100

This drawing is the copyright of Twenty Residential Design Ltd. It may not be copied or altered in any way without written authority from a Director of Twenty Residential Design Ltd. Do not scale from this drawing (except for local authority planning purposes), work to stated dimensions only. All dimensions are to be checked by the Contractor on site and any discrepancies must be reported to Twenty Residential Design Ltd immediately.

Work should only commence when Planning Permission, Building Regulations and any other applicable statutory approvals have been granted. If work has started prior to gaining the relevant statutory approvals, this will be entirely at the risk of the client.

It is the responsibility of the Client to comply with Local authority Requirements and the requirements of the Party Wall etc Act 1996

The Little House, Chapel Lane
Burley

Client:
Mr and Mrs Malton

Drawing Title:
Plans

Scale:
as stated @ A1

Revision:

Date:
10/03/2022

Drawing number:
TLH/011