



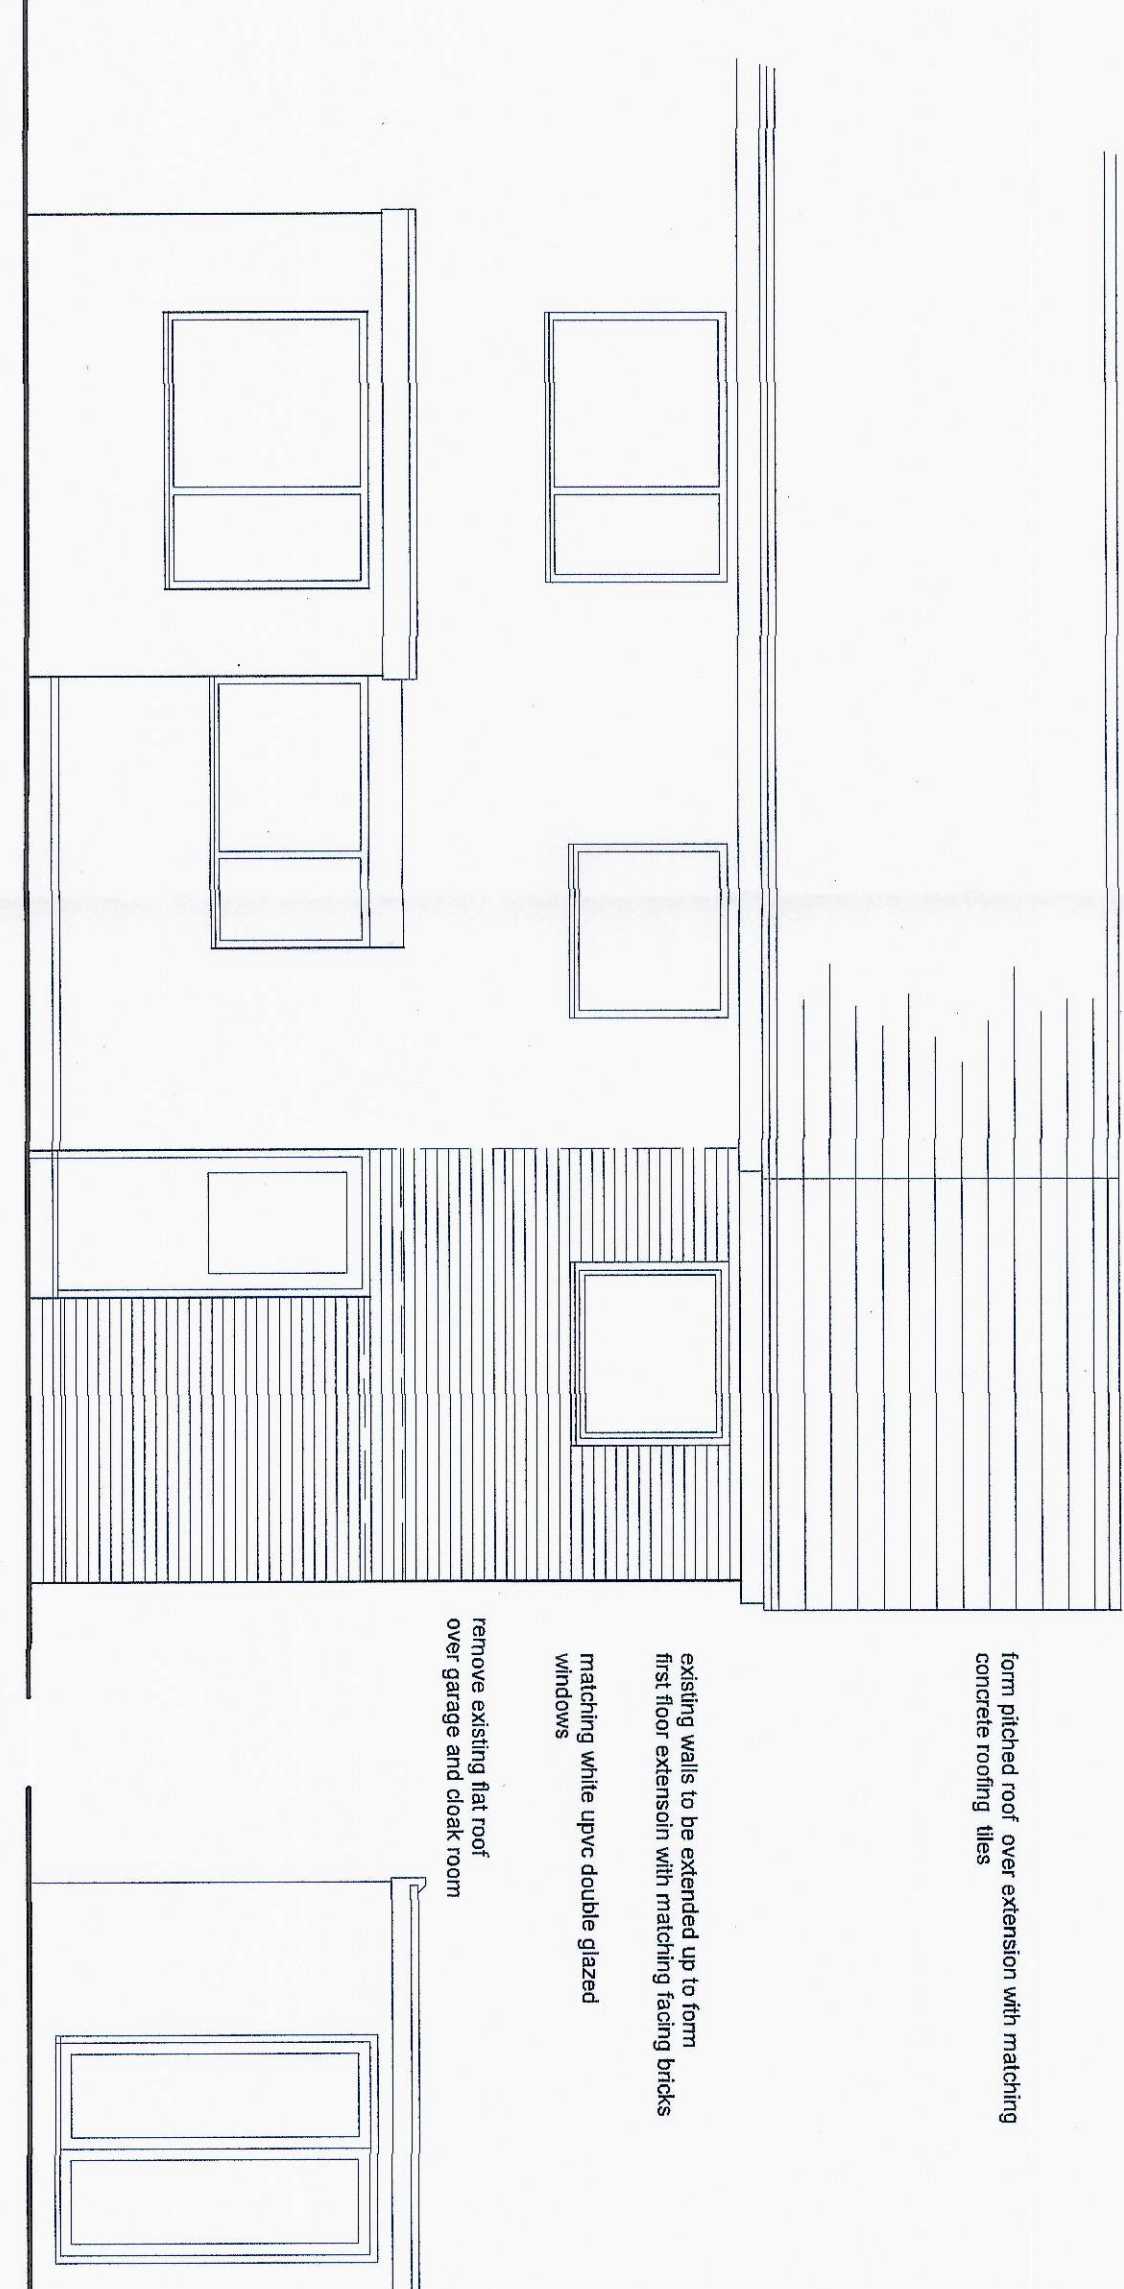


FRONT ELEVATION




REAR ELEVATION

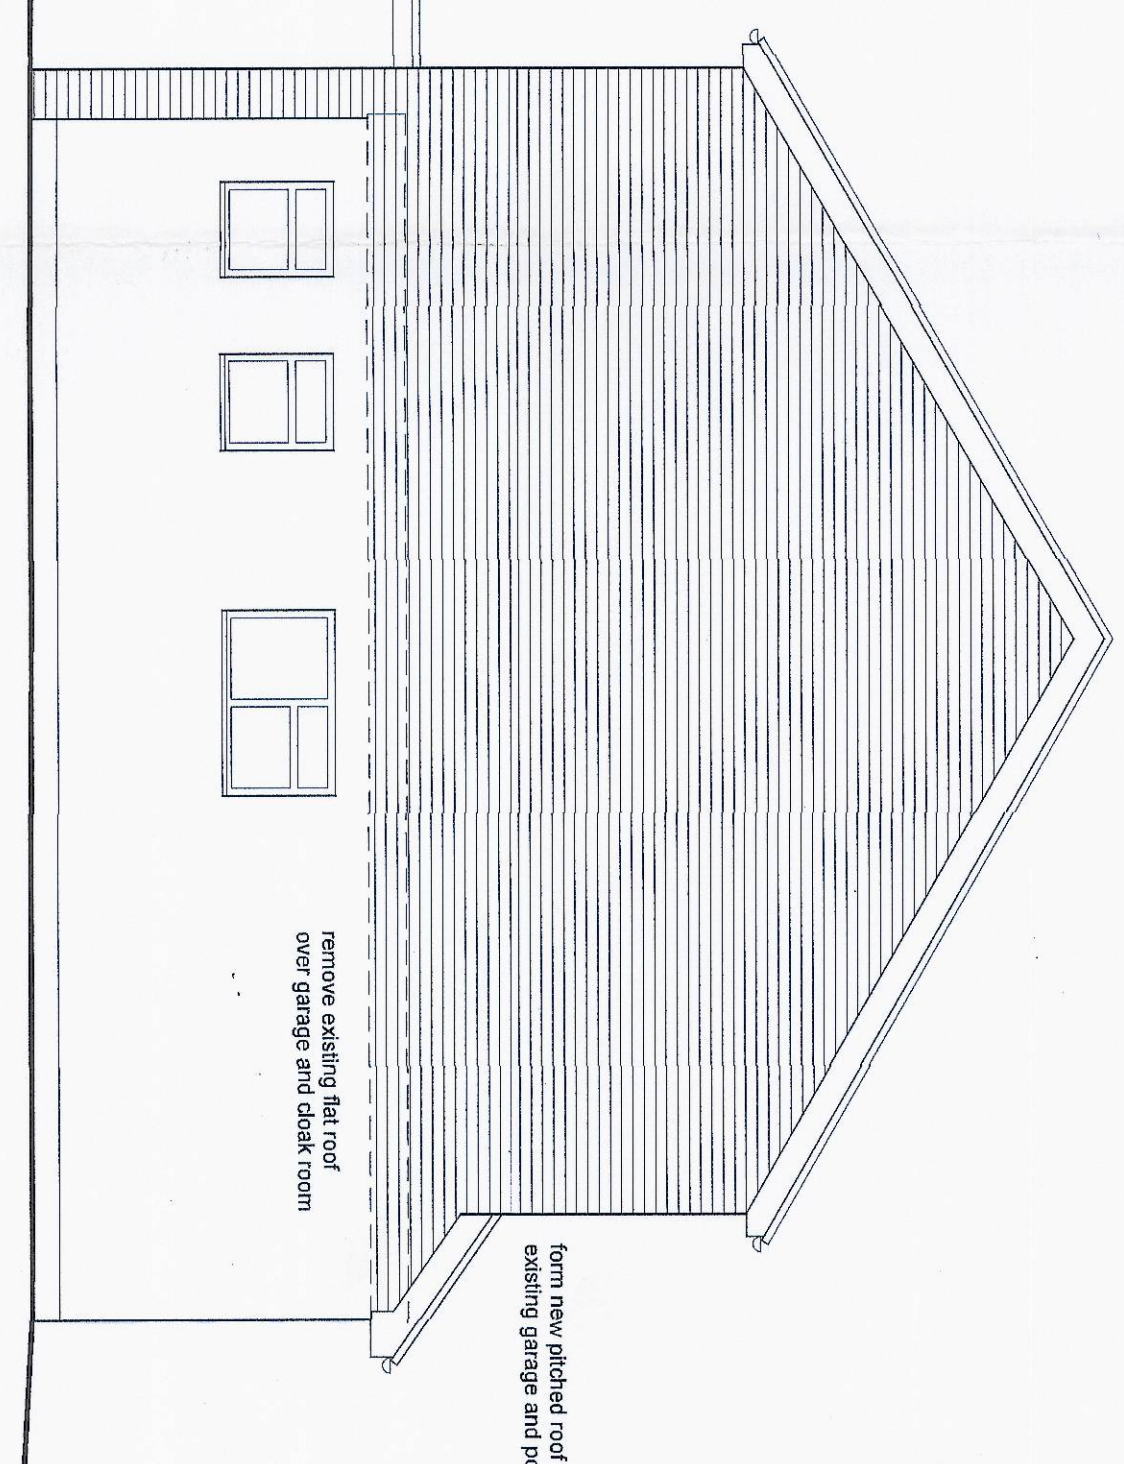

SIDE ELEVATION

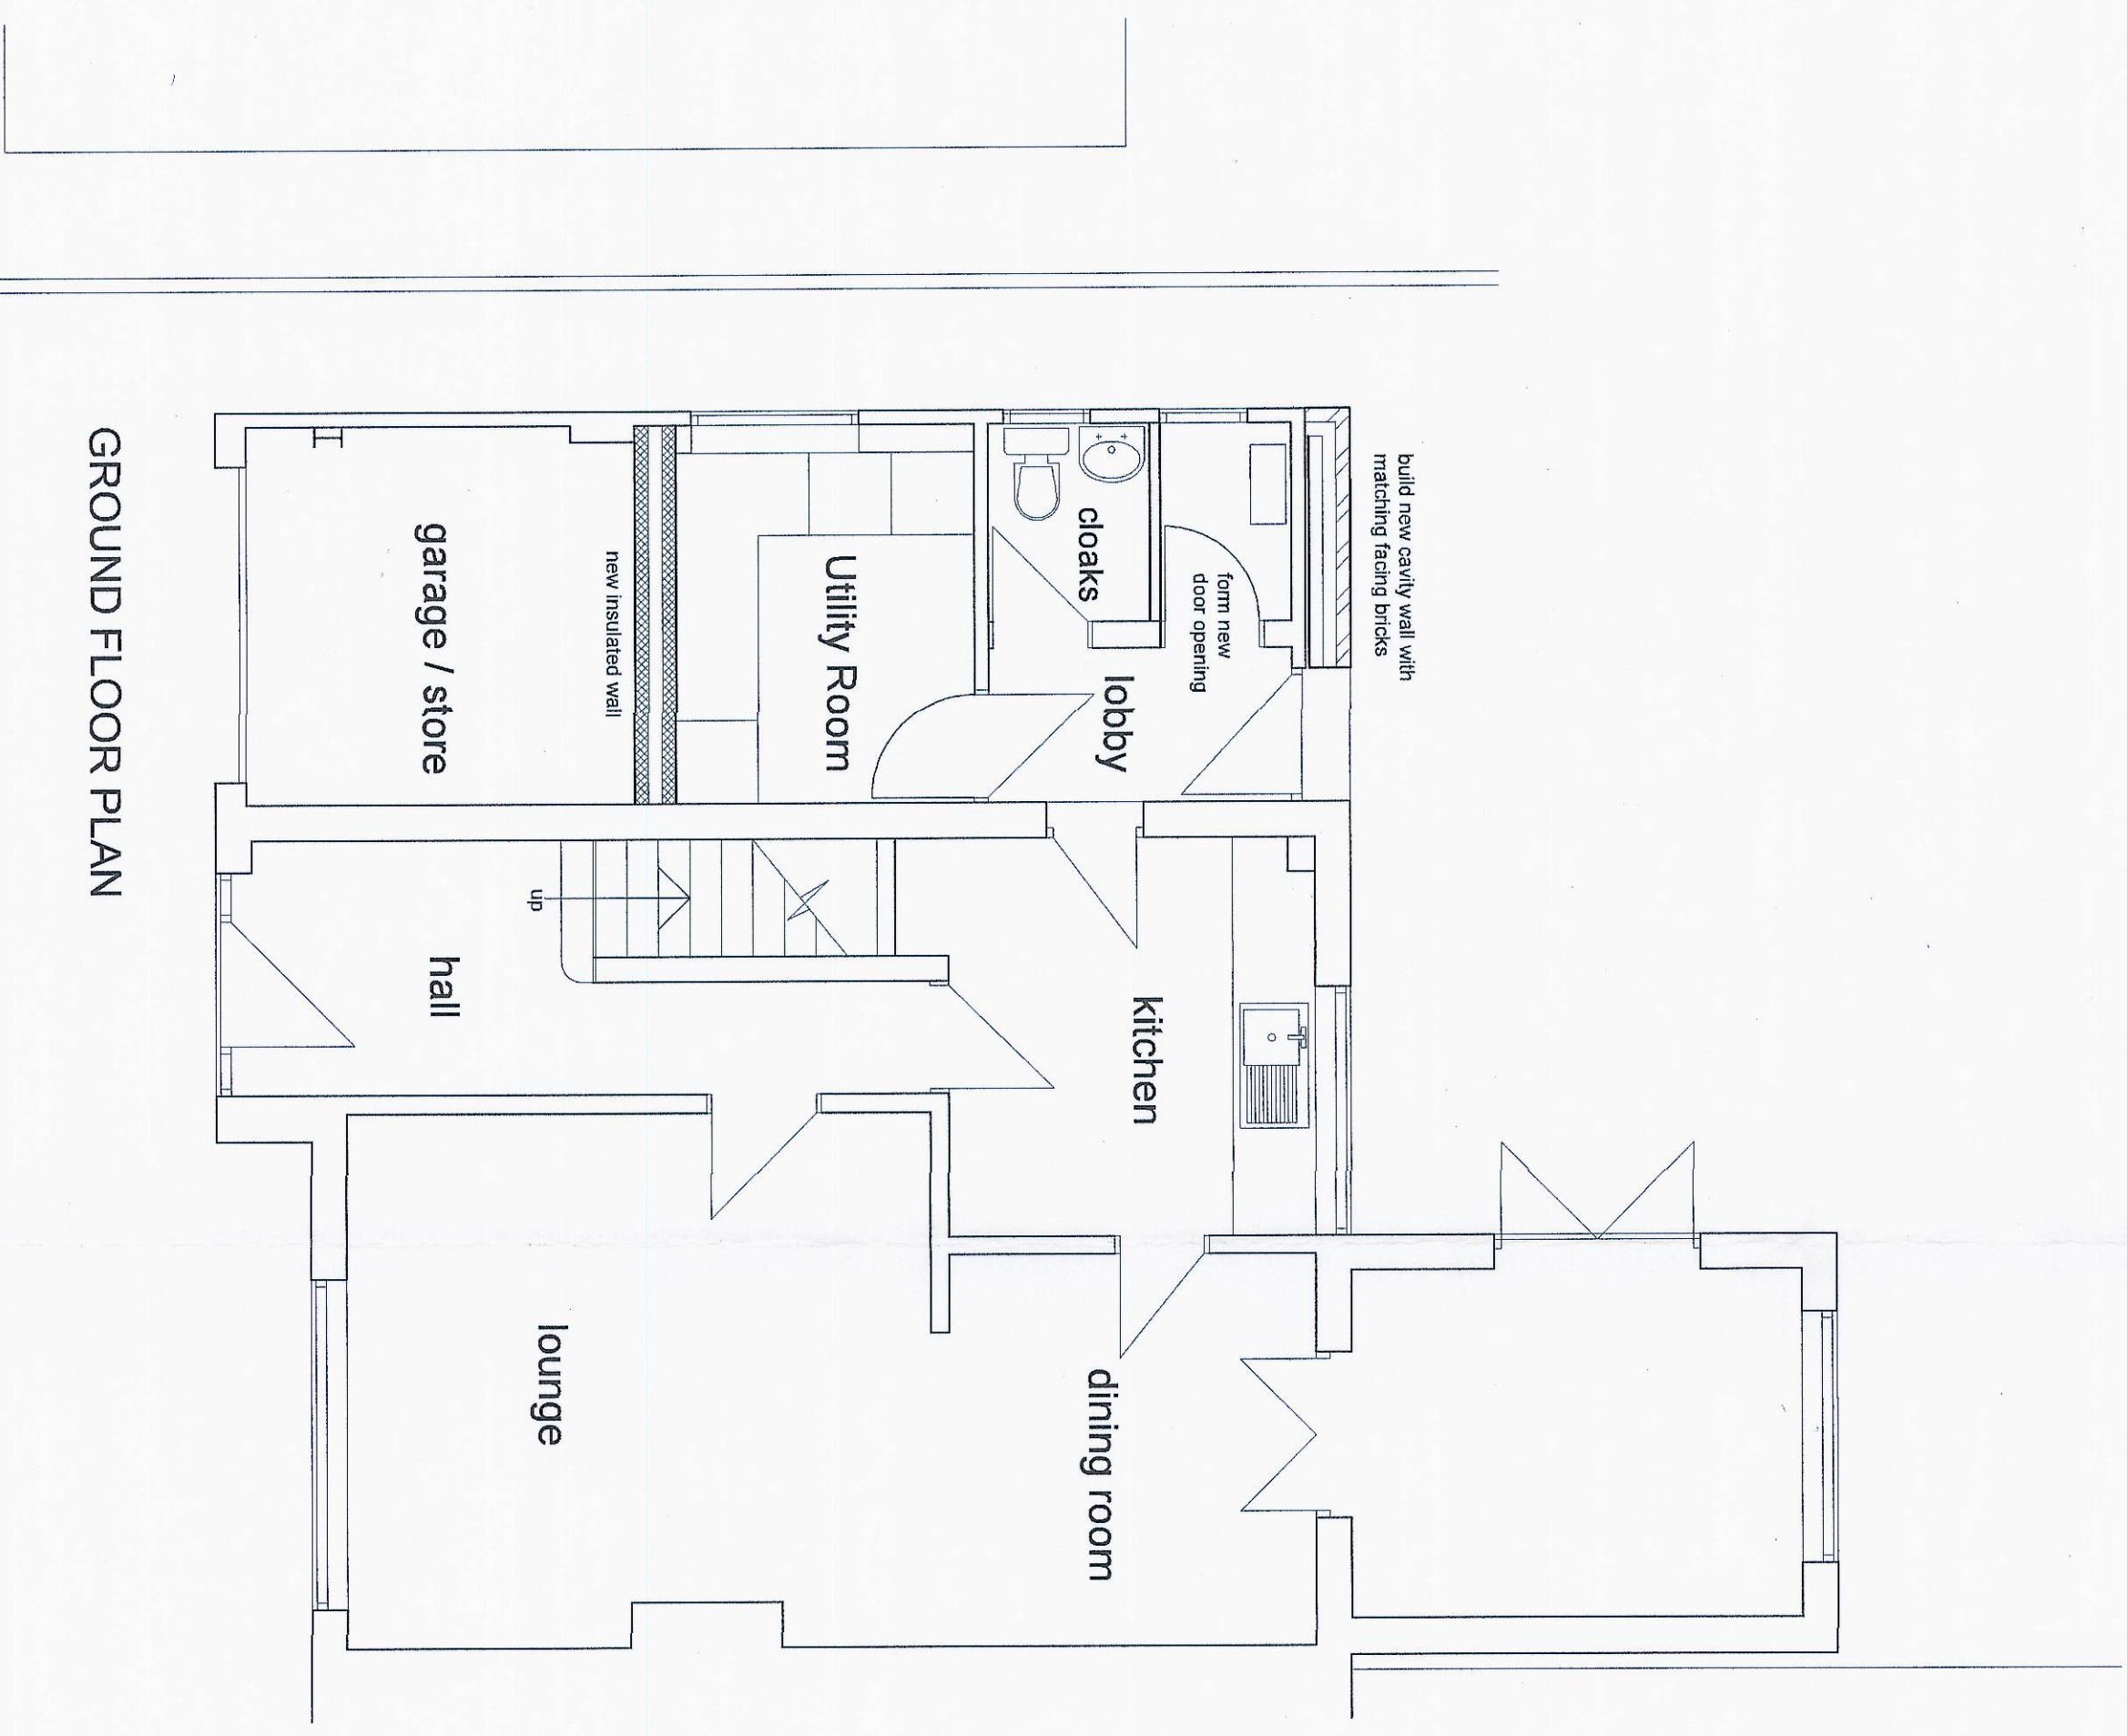

GROUND FLOOR PLAN

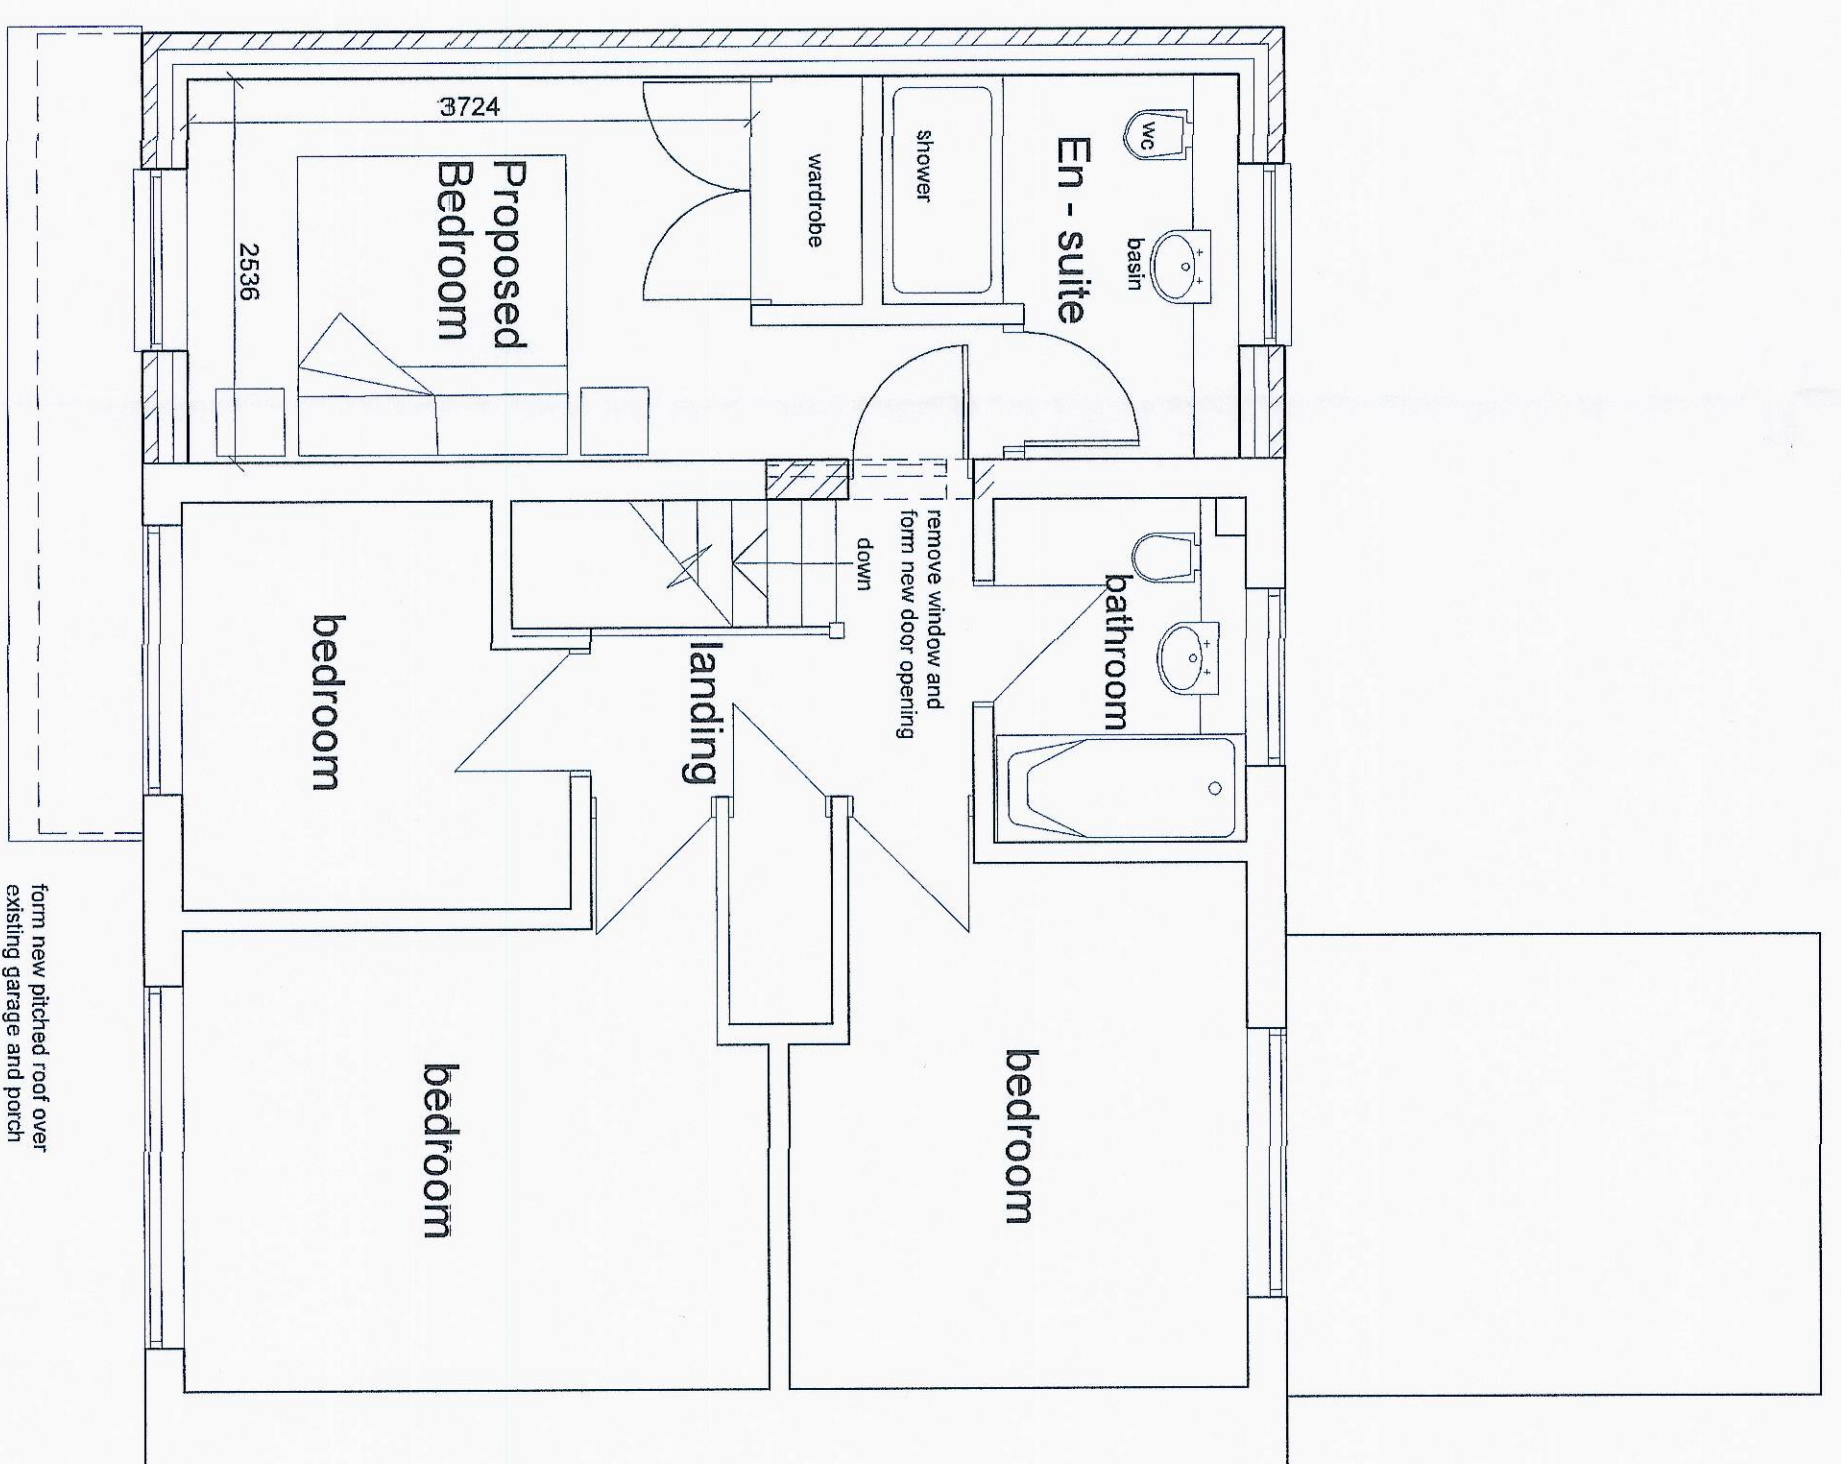

FIRST FLOOR PLAN

Project:
PROPOSED FIRST EXTENSION ALTERATIONS AT
 111 Main Road
 Little Harrowden
 NN9 5BA

Title:
 PLANS AS PROPOSED

Client:
 Mr & Mrs G. Ward

Date:
 March 2022

Scale:
 1:50 @ A1

Drawing No.:
 1343 / 221

Copyright © 2022
 Mobile 0778864477 Email martin@harrowden.com
 This drawing belongs to the designer and no part may be copied or reproduced as a whole or part of without prior agreement. Copy