




FRONT ELEVATION

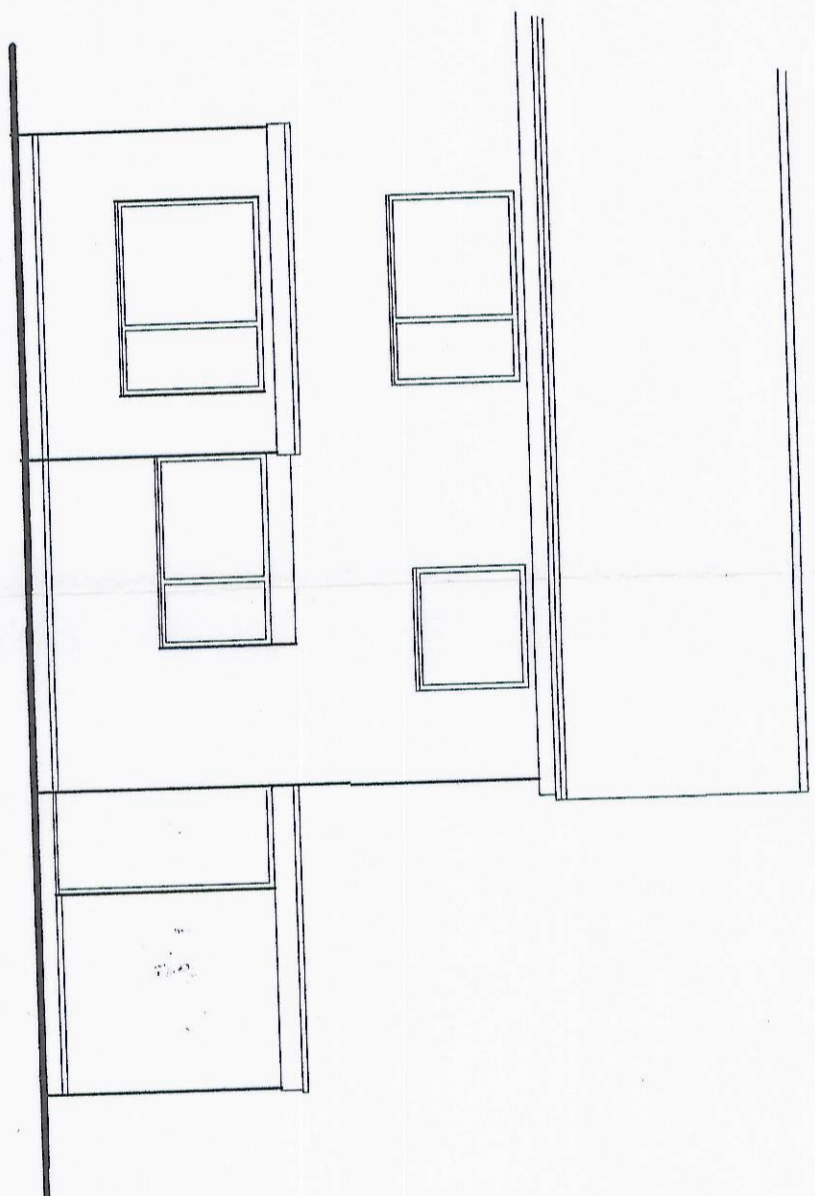


REAR ELEVATION

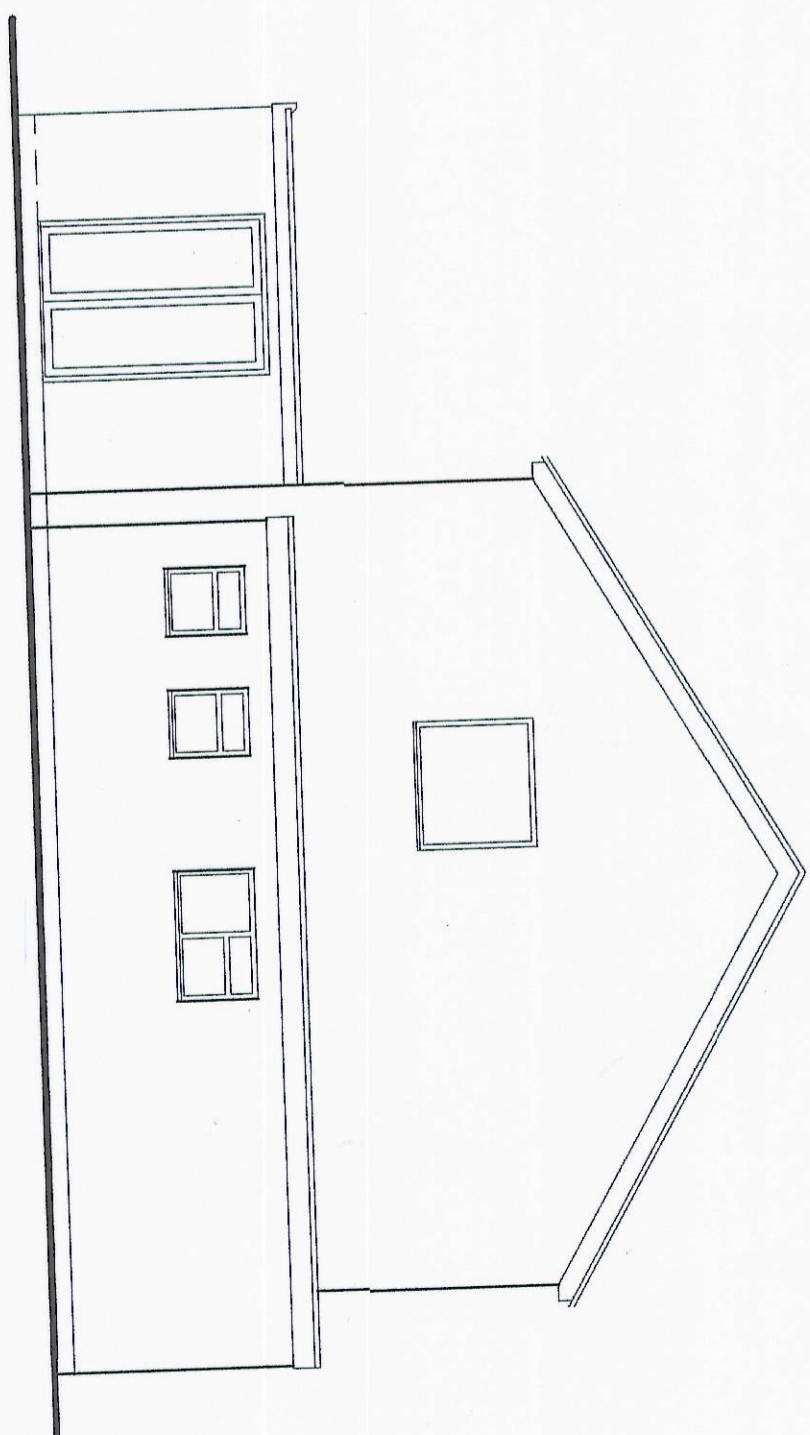

SIDE ELEVATION

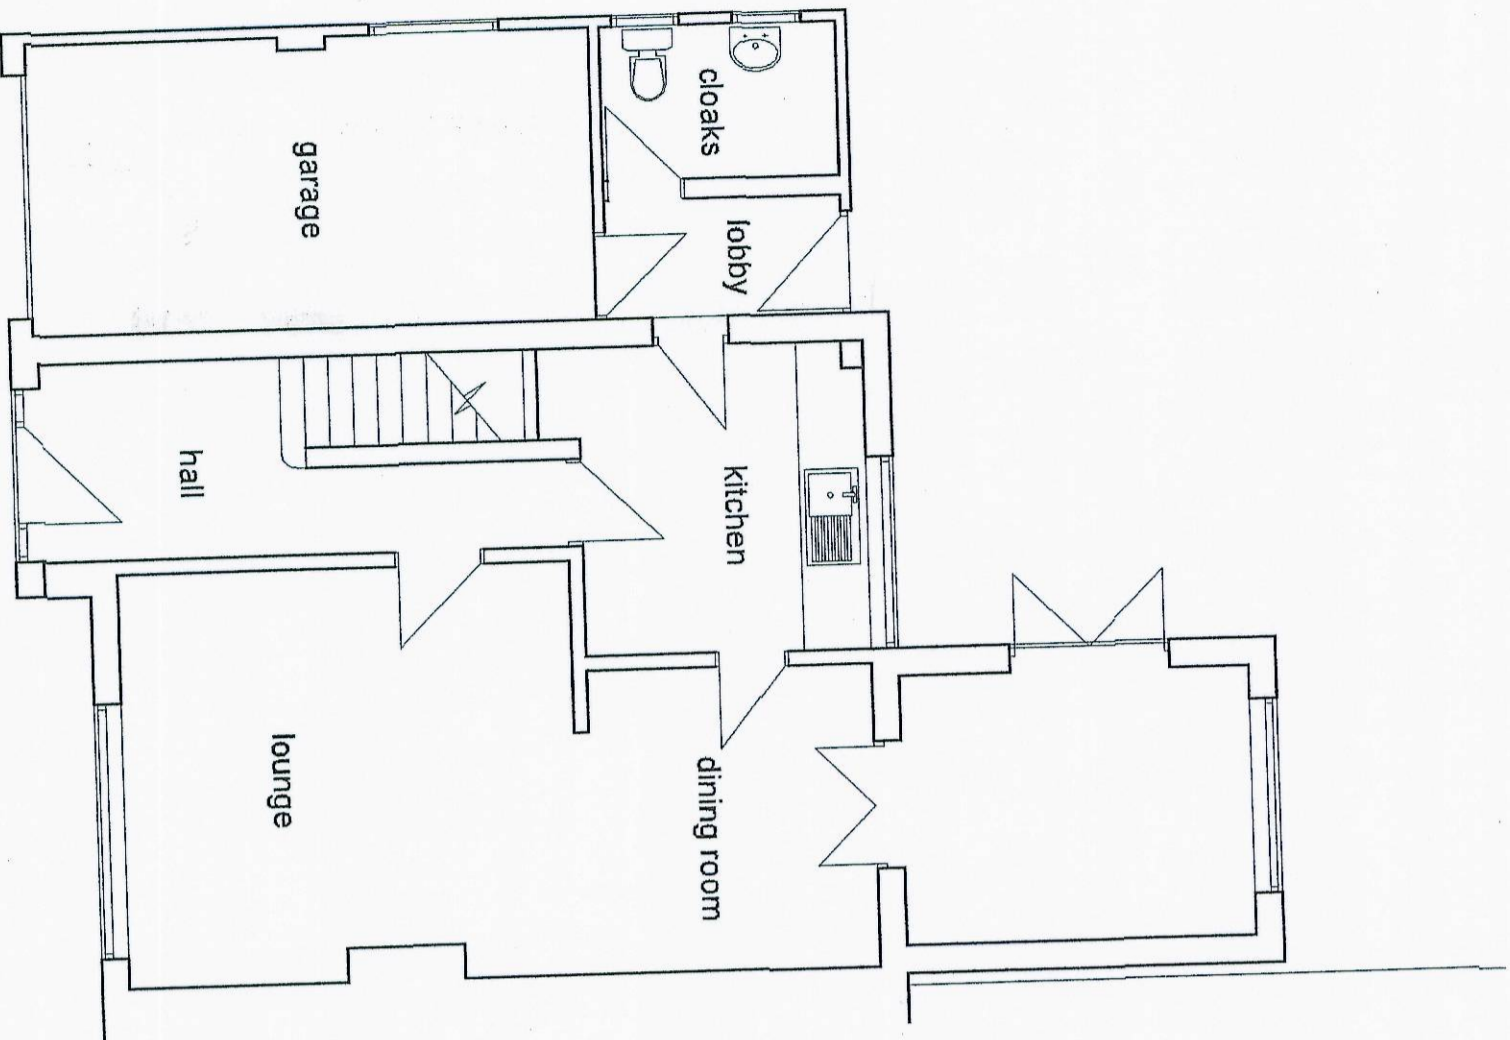

GROUND FLOOR PLAN

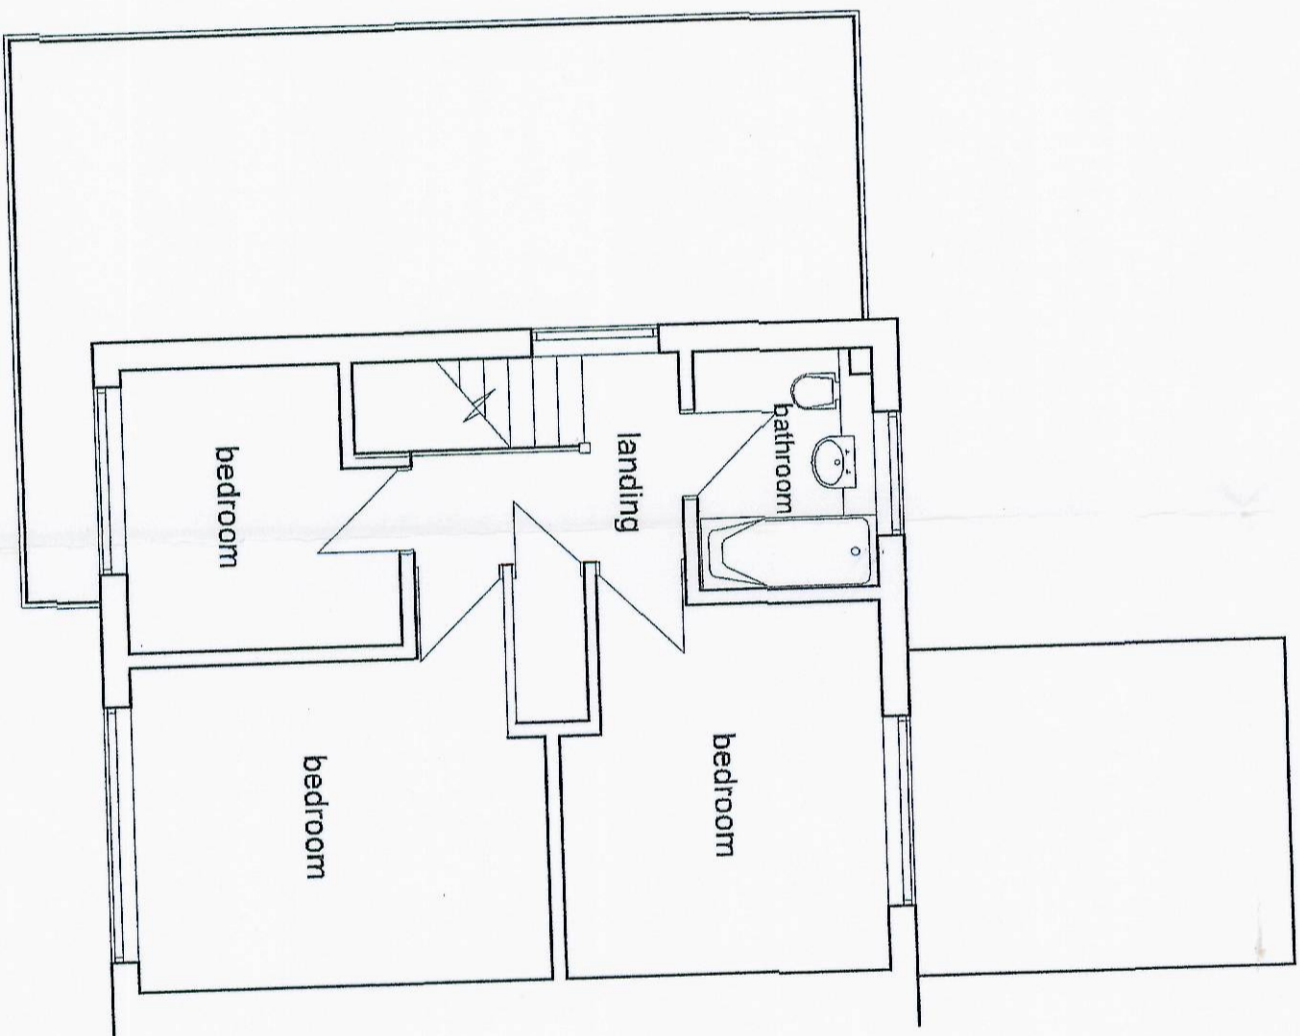

FIRST FLOOR PLAN

Project
**PROPOSED EXTENSION &
 ALTERATIONS AT**
 111 Main Road
 Little Harrowden
 NN9 5BA

Title
 PLANS AS EXISTING

Client
 Mr & Mrs Ward

Contact
 Mobile 07798648477 Email martinrice@btconnect.com

Date
 March
 2022

Scale
 1:00 @ A2

Drawing No.
 134312211

This drawing belongs to the designer and no part may be copied or reproduced as a whole or part of without prior agreement Copyright ©