

NOTES:  
1. Do not scale from this drawing.  
2. All dimensions to be checked on site by the contractor and such dimensions to be their responsibility.  
3. Report all drawing errors and omissions to the architect.

CLIENT:  
Bolam Developments Ltd

PROJECT TITLE:  
**Land to the Rear of 20 Main St**

DRAWING TITLE / LOCATION:

Proposed North Elevation

SCALE @ A1 1 : 50	DATE 14/03/22
PROJECT # A372	DRAWN LN
	CHECKED CH

DRAWING NAME

PROJECT	ORIGIN	ZONE	LEVEL	TYPE	ROLE	NO. #
A372	MAS	XX	ZZ	CM	A	125

STATUS  
FOR PLANNING

REVISION  
REVISION DESCRIPTION


REV	DESCRIPTION	BY	DATE
A	Gate to boundary wall added	MS	10/03/20
B	Additional rooflights, windows LN and external doors added	LN	14/03/22

KEY

1. Red pantile roof
2. Orange/Red 'multi' brickwork
3. Buff brick to match No.20
4. Black rainwater goods
5. Black upvc soil pipe
6. Grey PCC aluminium window
7. Grey PCC aluminium sliding door
8. Grey PCC aluminium garage door
9. Heritage wall brick to match No.22
10. Grey PCC aluminium entrance door
11. Roof light

Additional Elements

12. Rooflight
13. Grey PPC aluminium external door with glazed panel
14. Grey PPC aluminium window

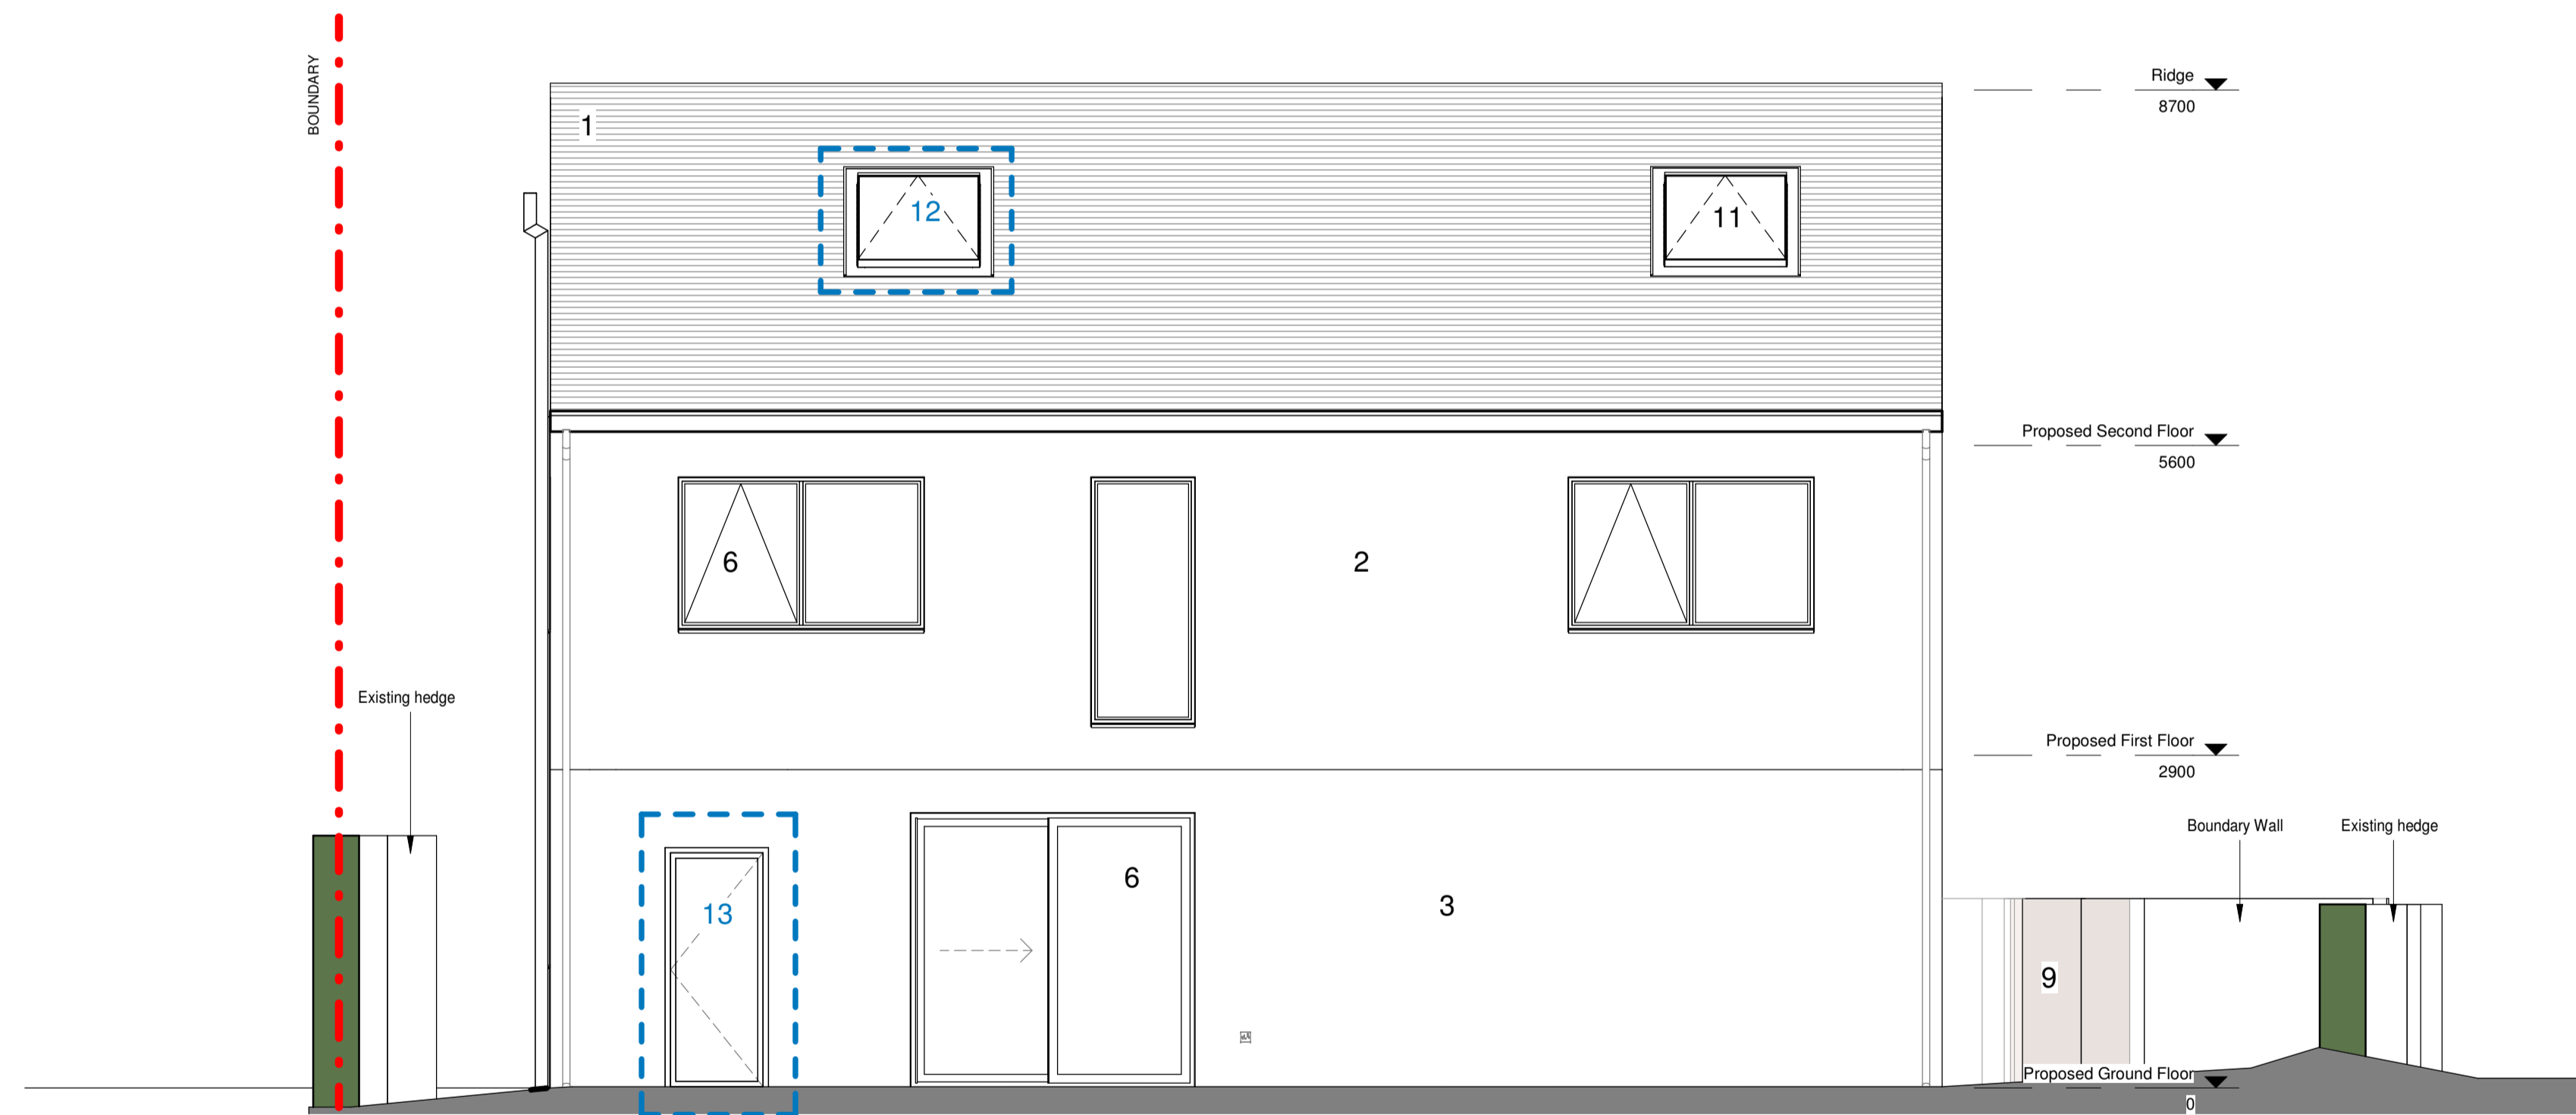

**North Elevation**  
1 : 50