

NOTES:
1. Do not scale from this drawing.
2. All dimensions to be checked on site by the contractor and such dimensions to be their responsibility.
3. Report all drawing errors and omissions to the architect.

CLIENT:
Bolam Developments Ltd

PROJECT TITLE:
Land to the Rear of 20 Main St

DRAWING TITLE / LOCATION:

Proposed Site Plan

SCALE @ A1	DATE
1 : 250	14/03/22

PROJECT #	DRAWN	CHECKED
A372	LN	CH


DRAWING NAME

PROJECT	ORIGIN	ZONE	LEVEL	TYPE	ROLE	NO. #
A372	MAS	XX	ZZ	CM	A	118

STATUS	SUITABILITY DESCRIPTION
	FOR PLANNING


REVISION	REVISION DESCRIPTION
C	

REV	DESCRIPTION	BY	DATE
A	Limitations of Right of Way added, position of proposed scheme amended	MS	17/01/20
B	Position of proposed scheme amended and entrance gate re-positioned	MS	12/02/20
C	General amendments	LN	14/03/22

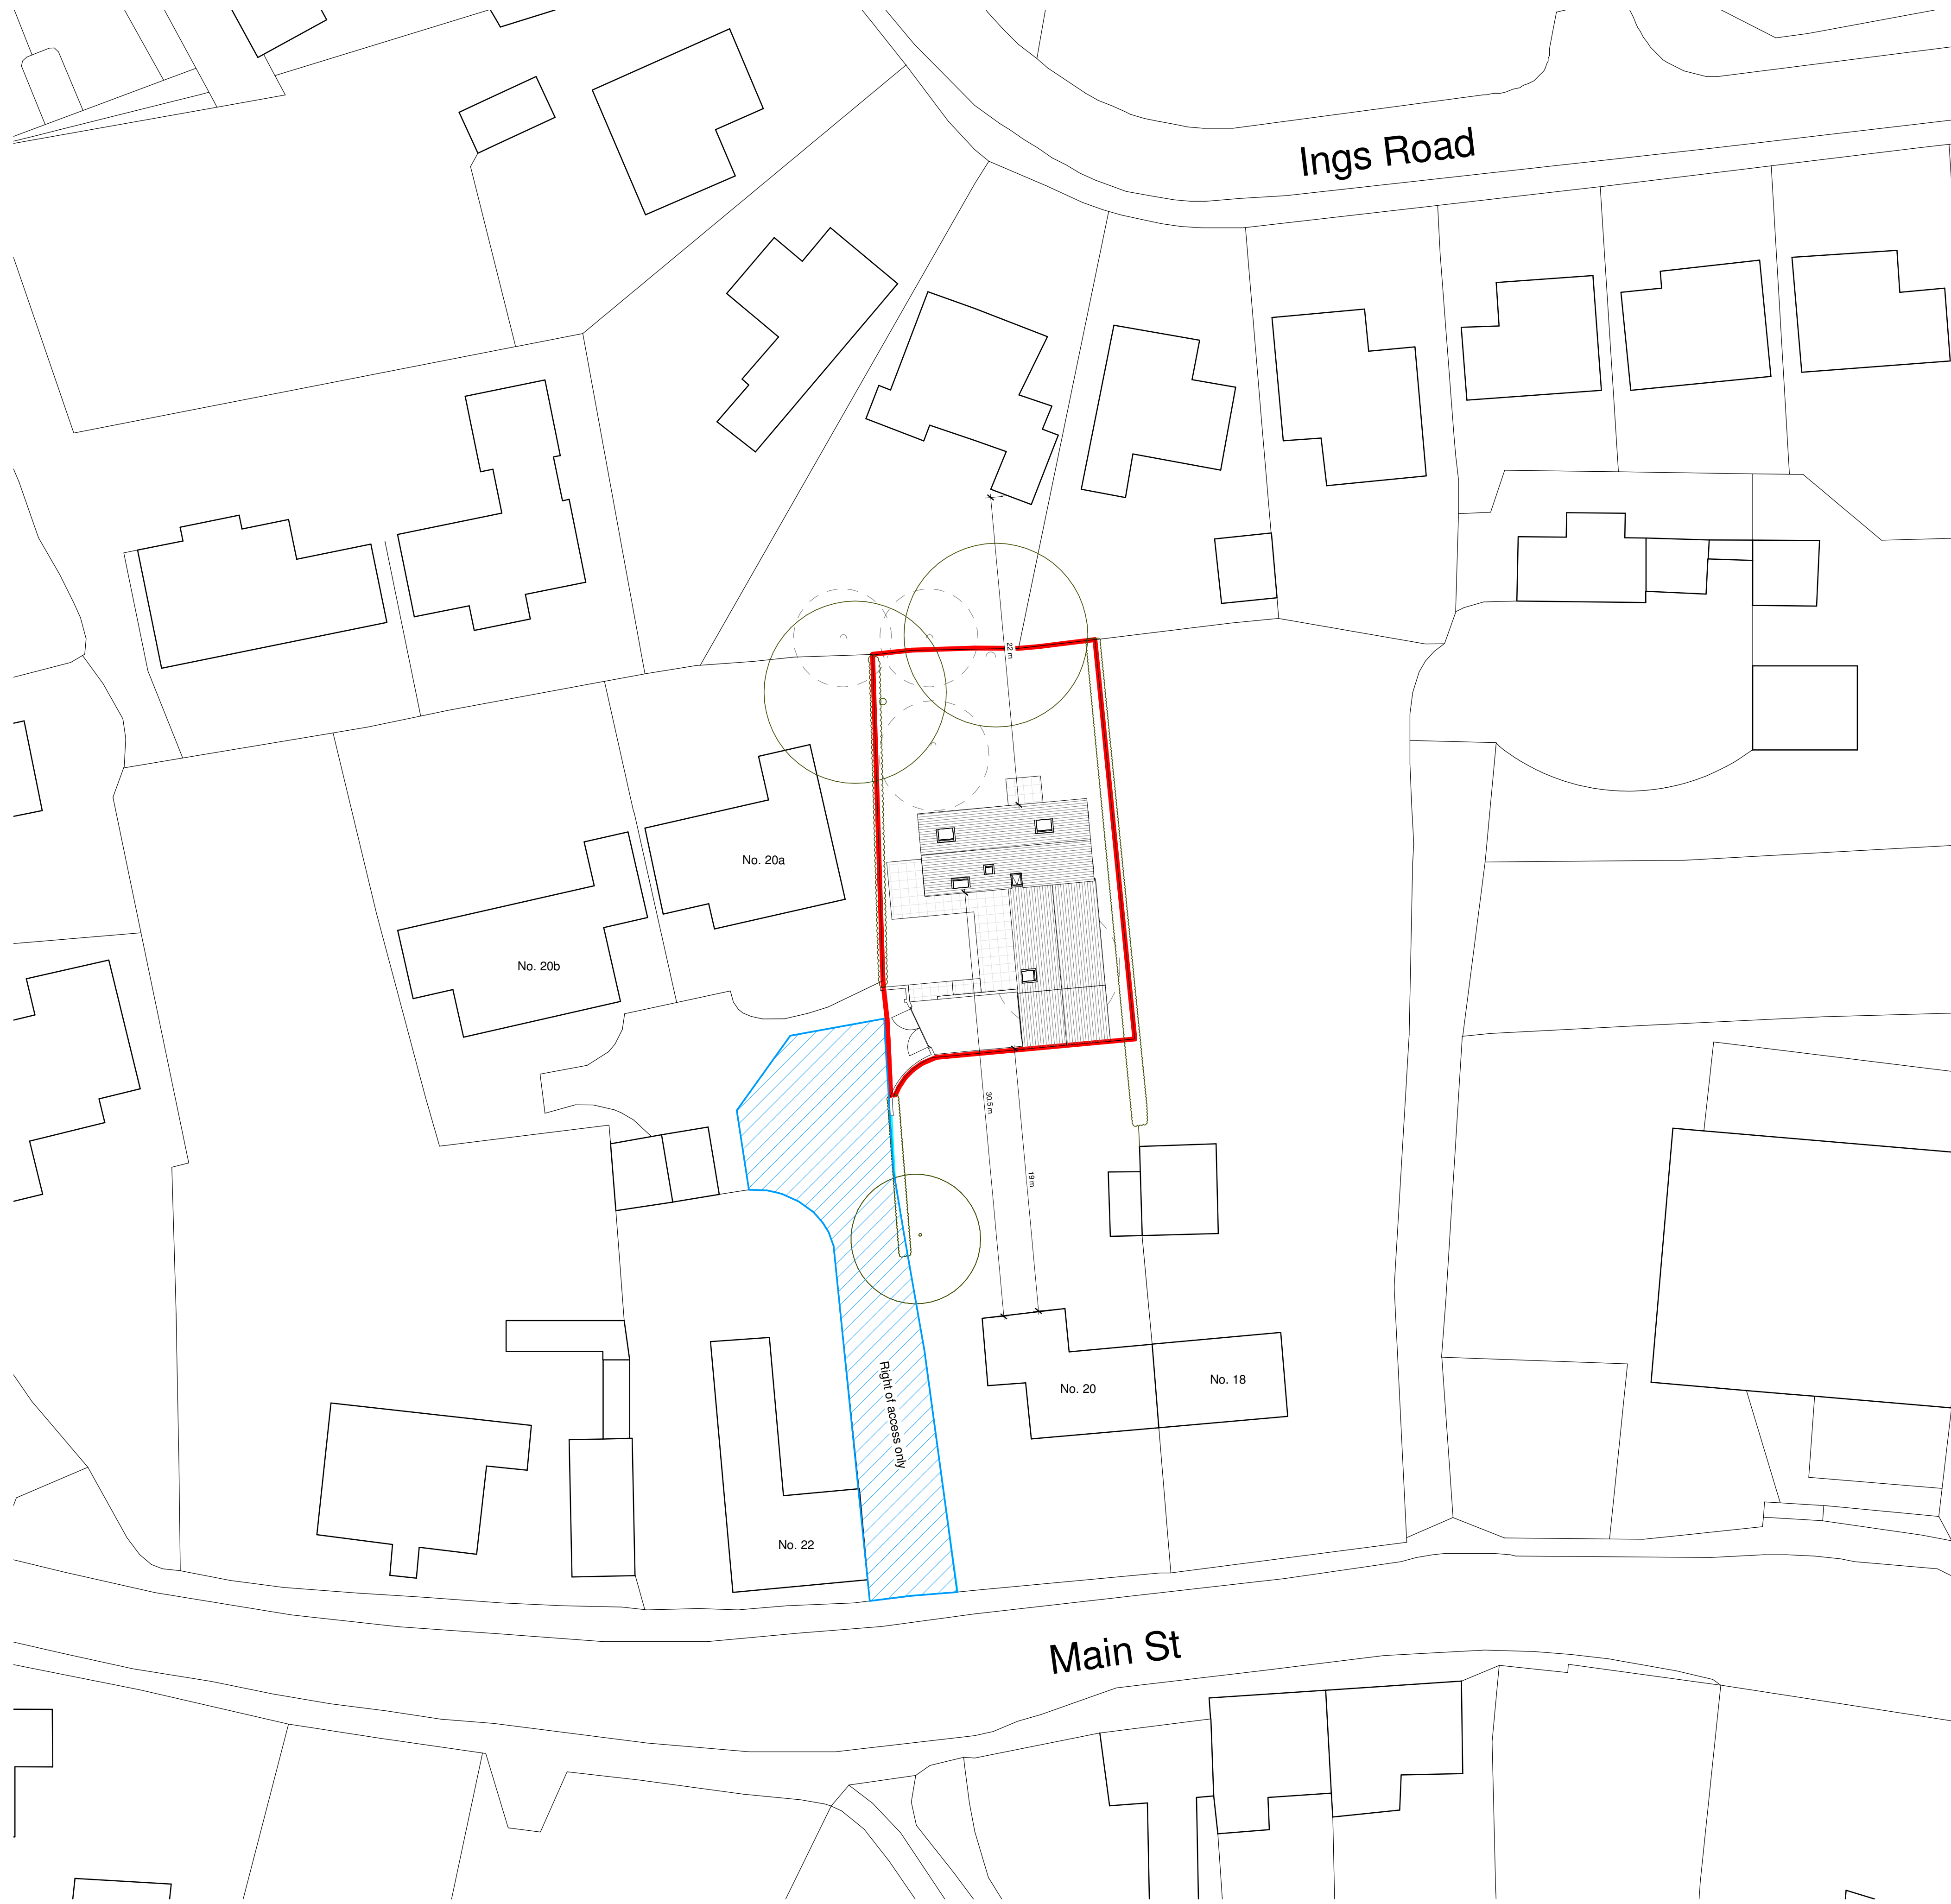

KEY

 Application Site

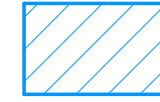 Limitations of Right of Way