
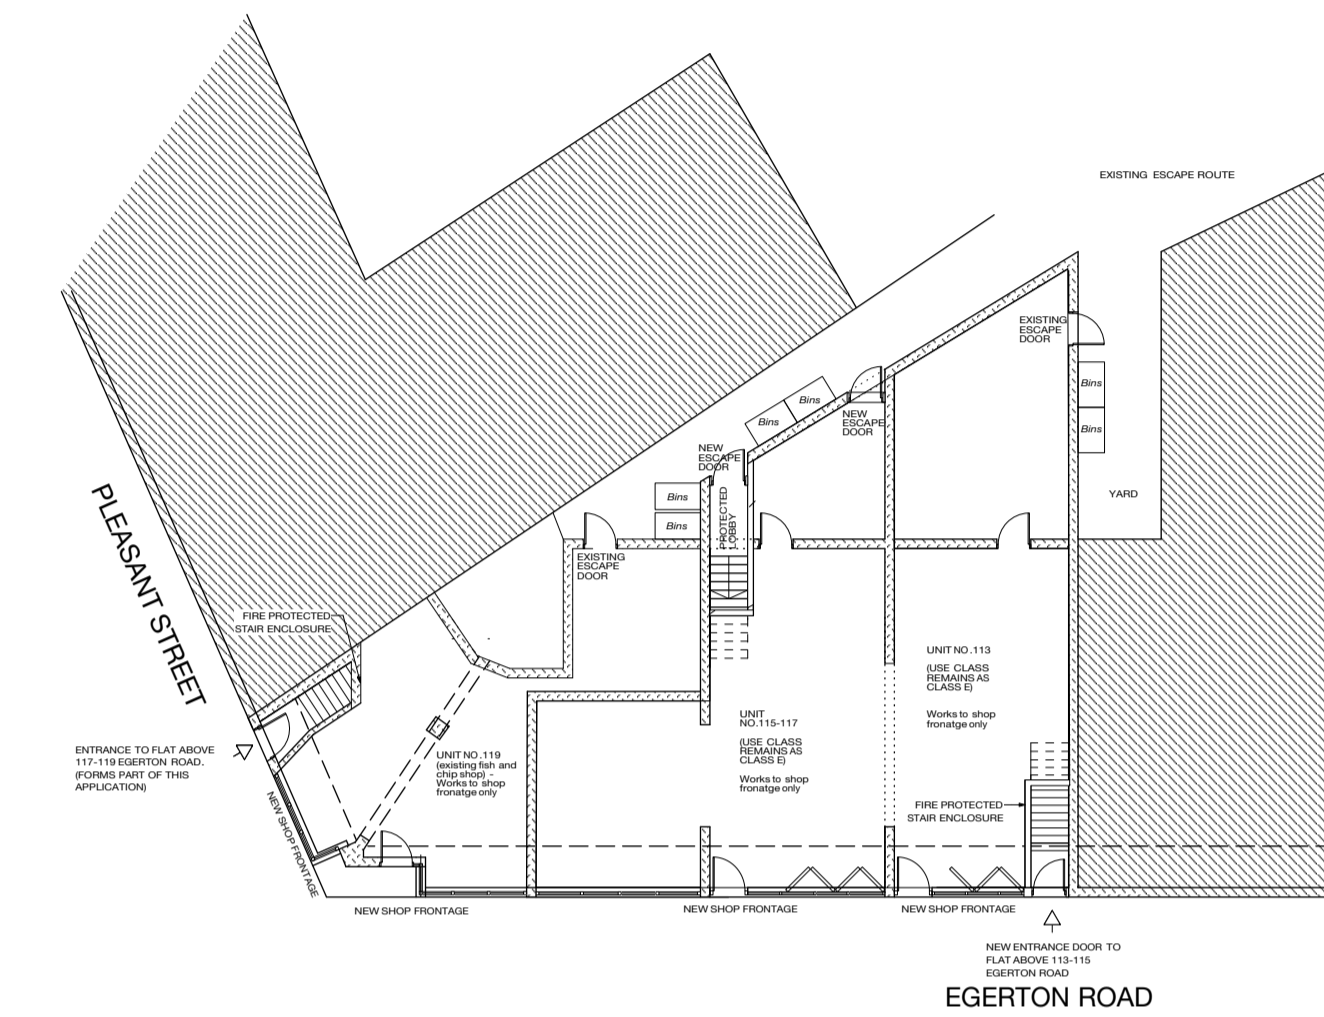


DO NOT SCALE THIS DRAWING . USE FIGURED DIMENSIONS

THIS DRAWING IS COPYRIGHT. DO NOT REPRODUCE IT WITHOUT WRITTEN PERMISSION

VERIFY ALL DIMENSIONS ON SITE BEFORE COMMENCING ANY WORK OR SHOP DRAWINGS

INFORM THE ARCHITECTS BEFORE ANY WORK STARTS IF THIS DRAWING EXCEEDS THE QUANTITIES IN ANY WAY

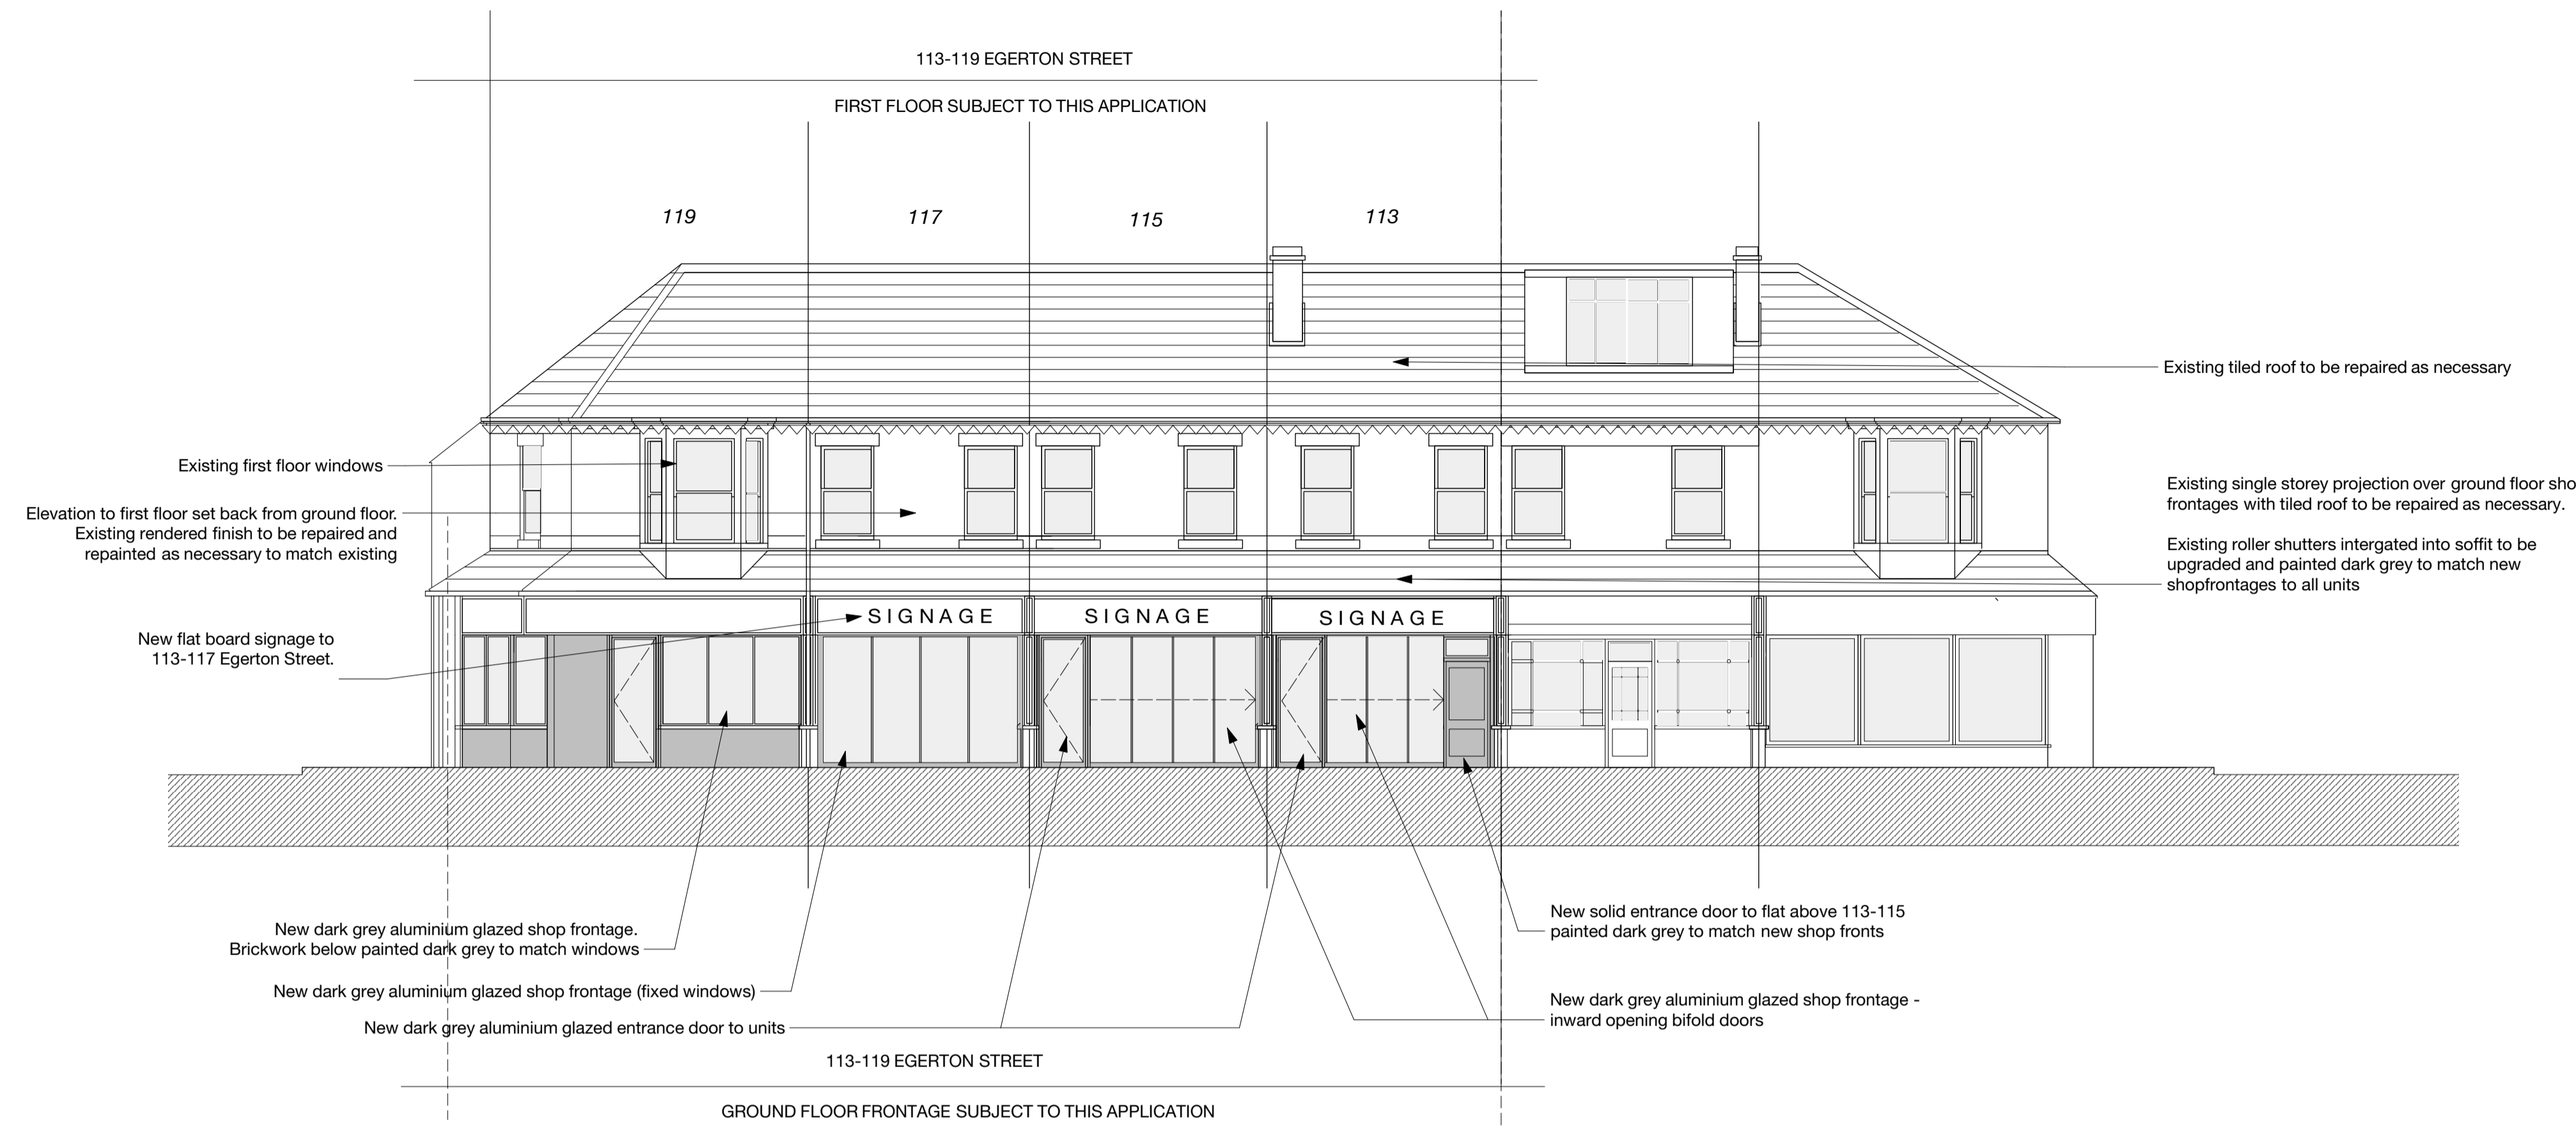


4 KEY PLAN Scale: 1:200

1 FRONT ELEVATION - EGERTON STREET - PROPOSED Scale: 1:100



2 SIDE ELEVATION - PLEASANT STREET Scale: 1:100

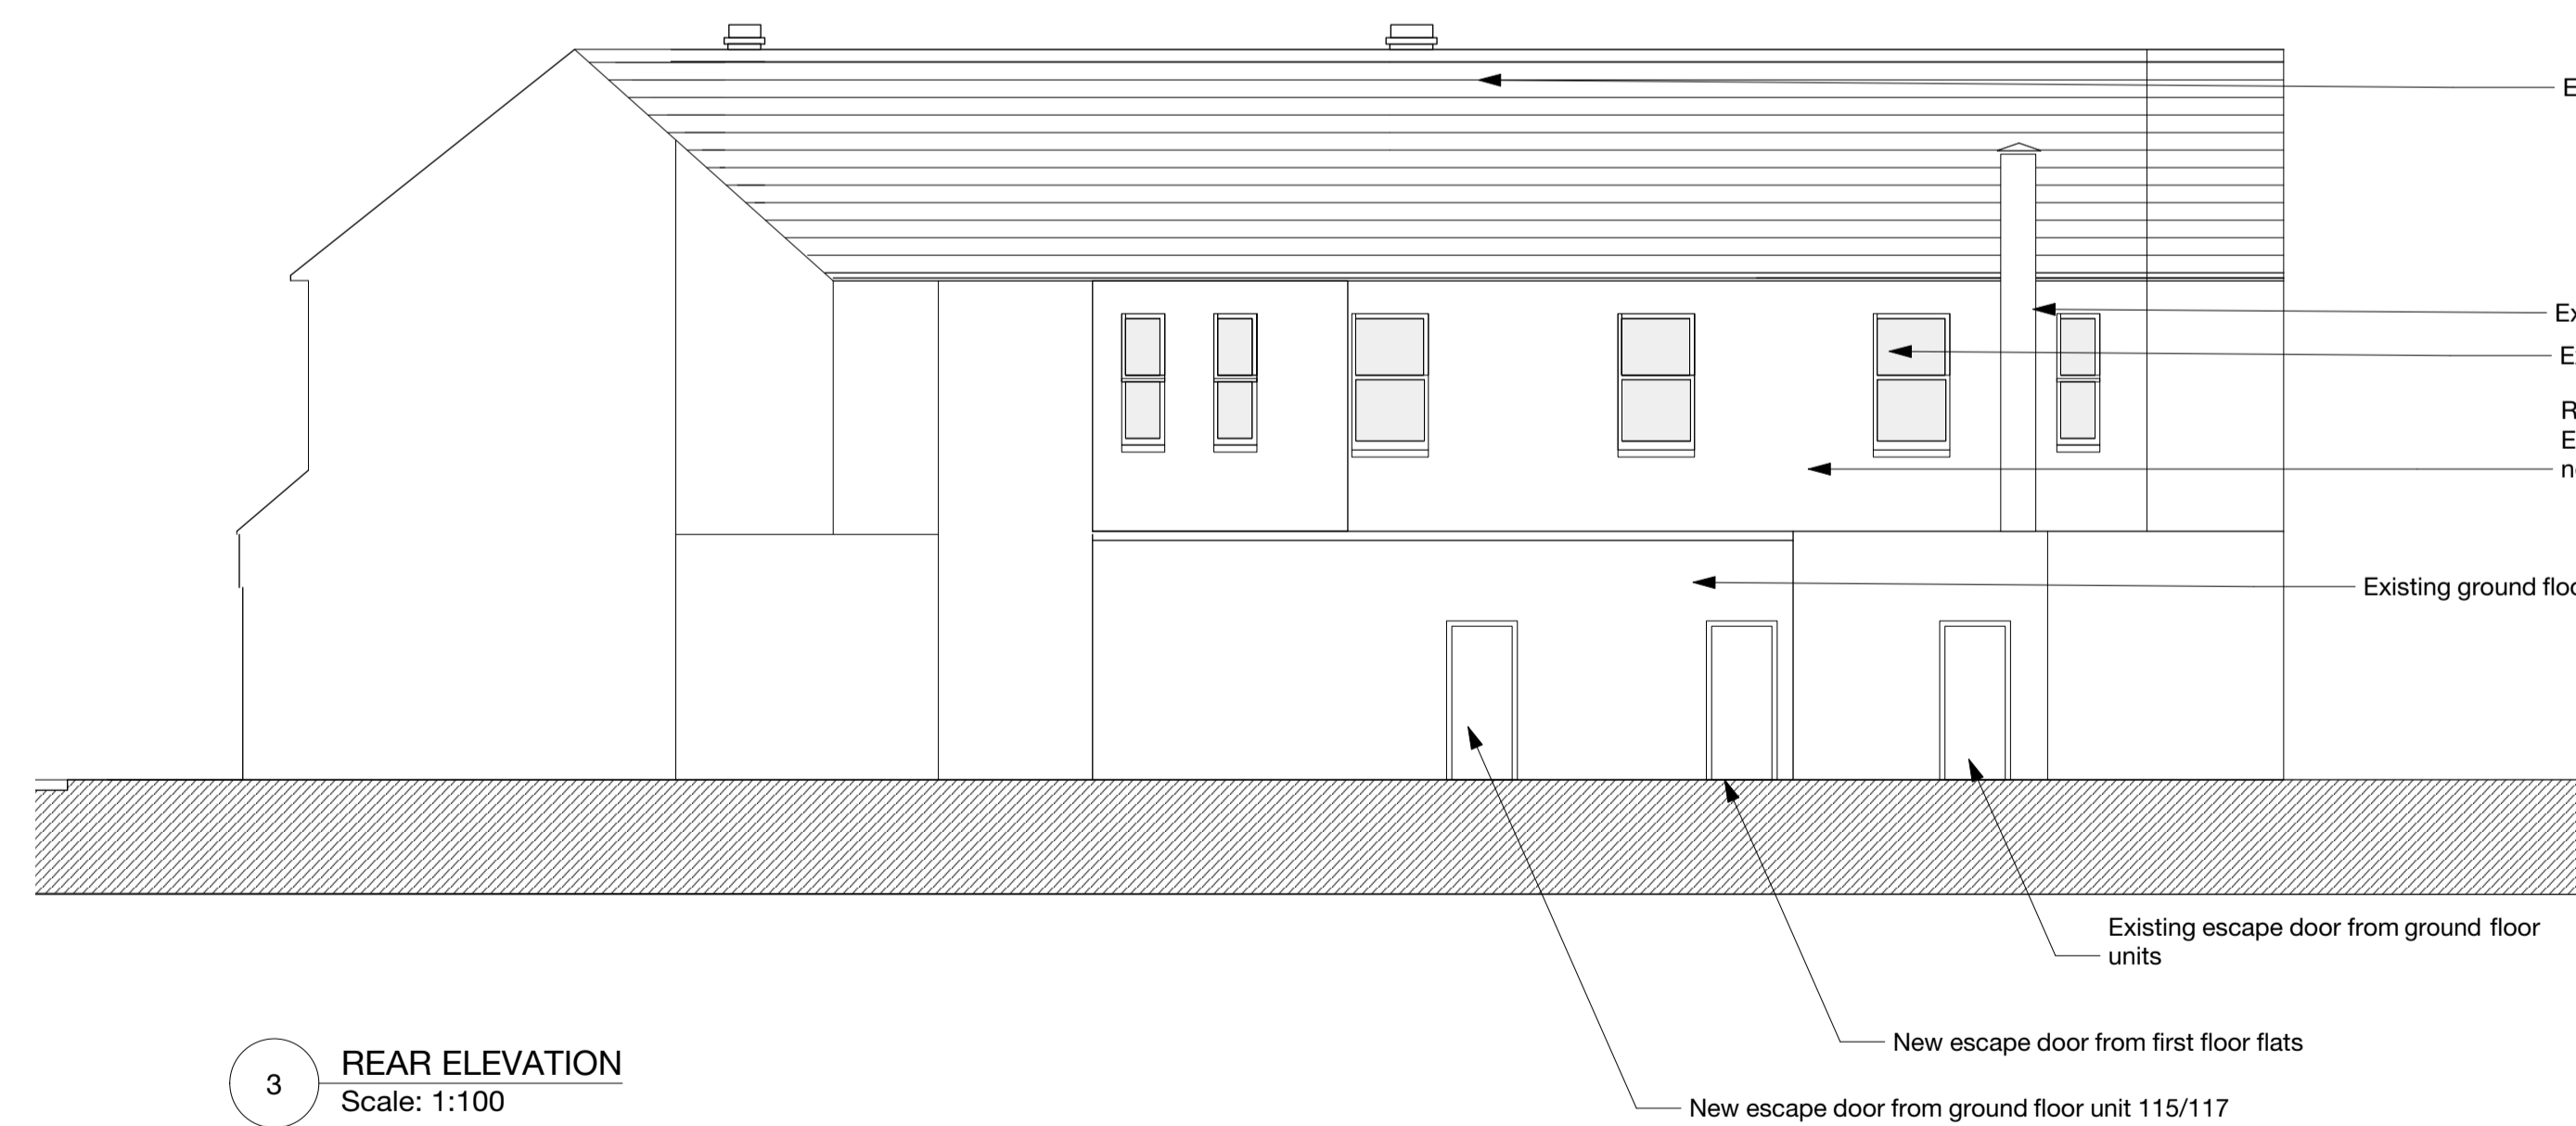

3 REAR ELEVATION Scale: 1:100

REV	Date	By	Check	Amendment

CONCEPT ONE | ARCHITECTURE

Project: EGERTON ROAD, BLACKPOOL, FY1 2NL

Title: PROPOSED ELEVATIONS

Drawn: PB

Status: PLANNING

Scale: 1:100@A1 1:200@A3 Date: 25/02/2022

Drawing No. 2010-PL-102 Rev: A

Scale Bar

