



INDICATIVE


key:-	
ch	ceiling height
fl	Floor level relative to external survey
h	head height from floor
in	immersion heater
min	minimum height from floor
max	maximum height from floor
s	sill height from floor
u/s	height to underside

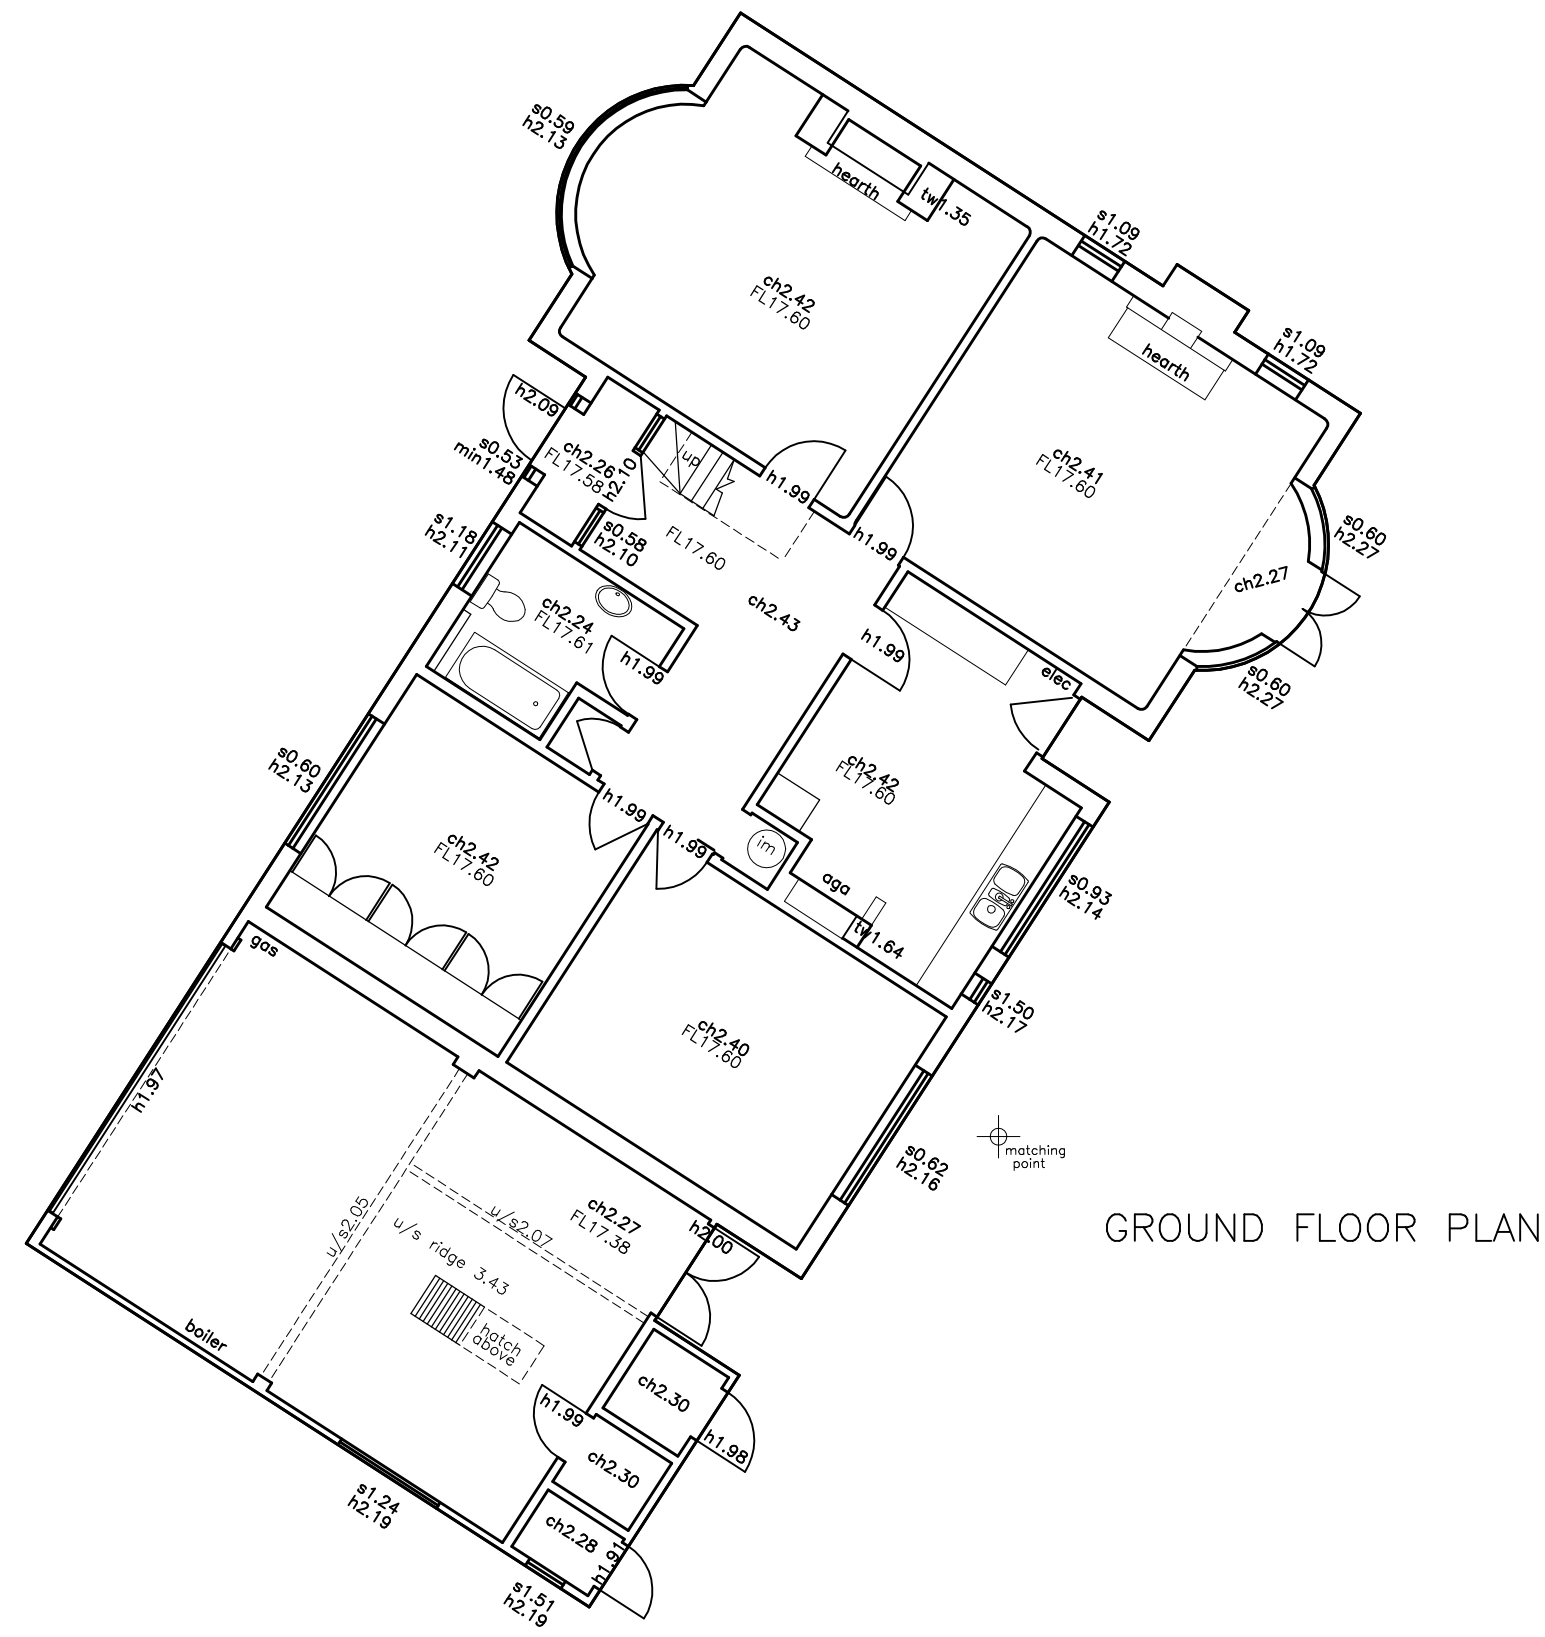


GROUND FLOOR PLAN

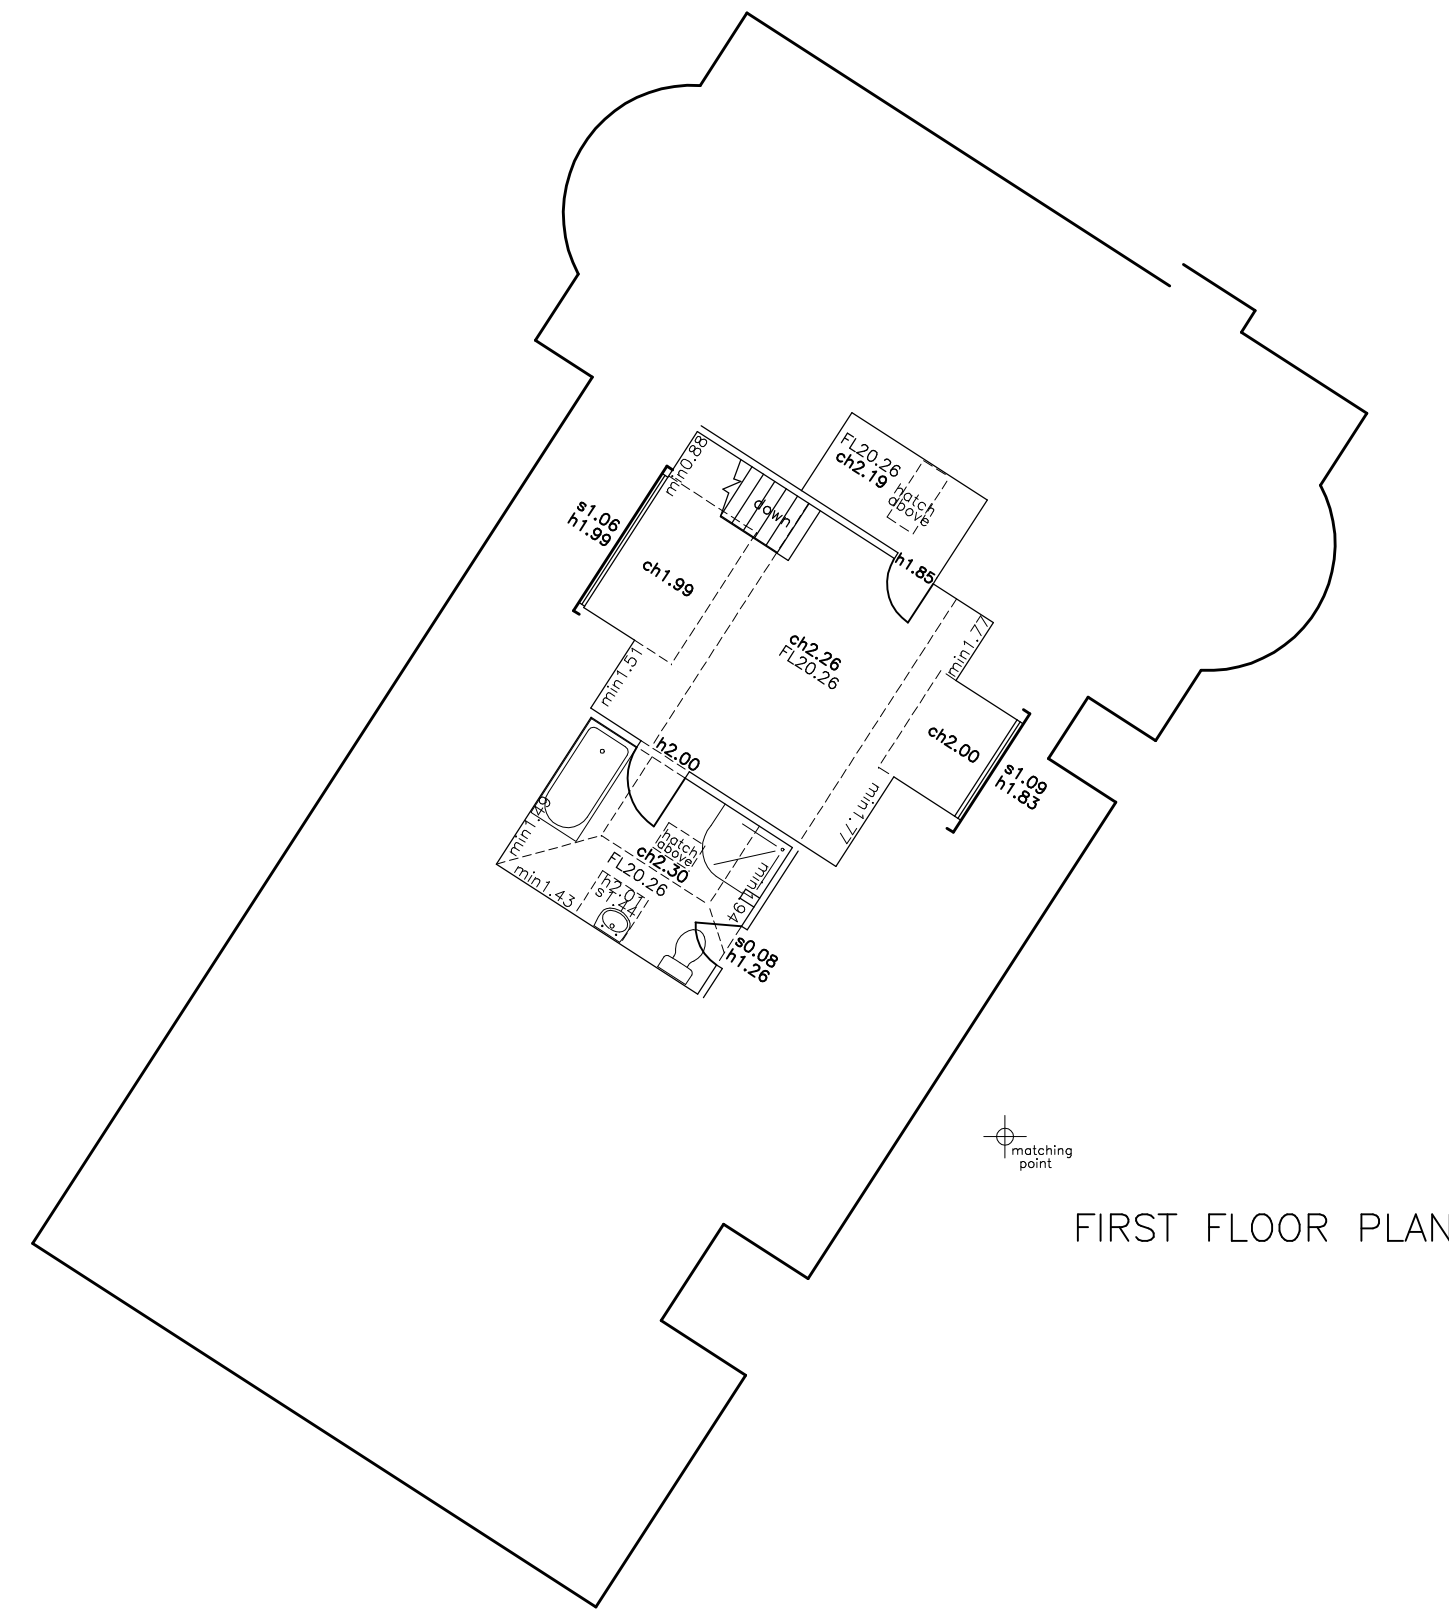


FIRST FLOOR PLAN

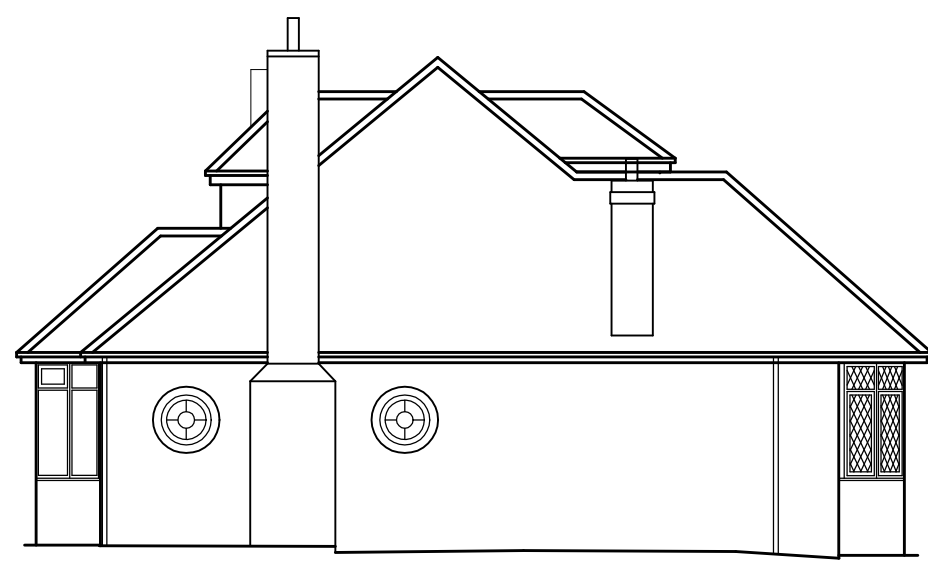


15.0m DATUM
NORTH ELEVATION

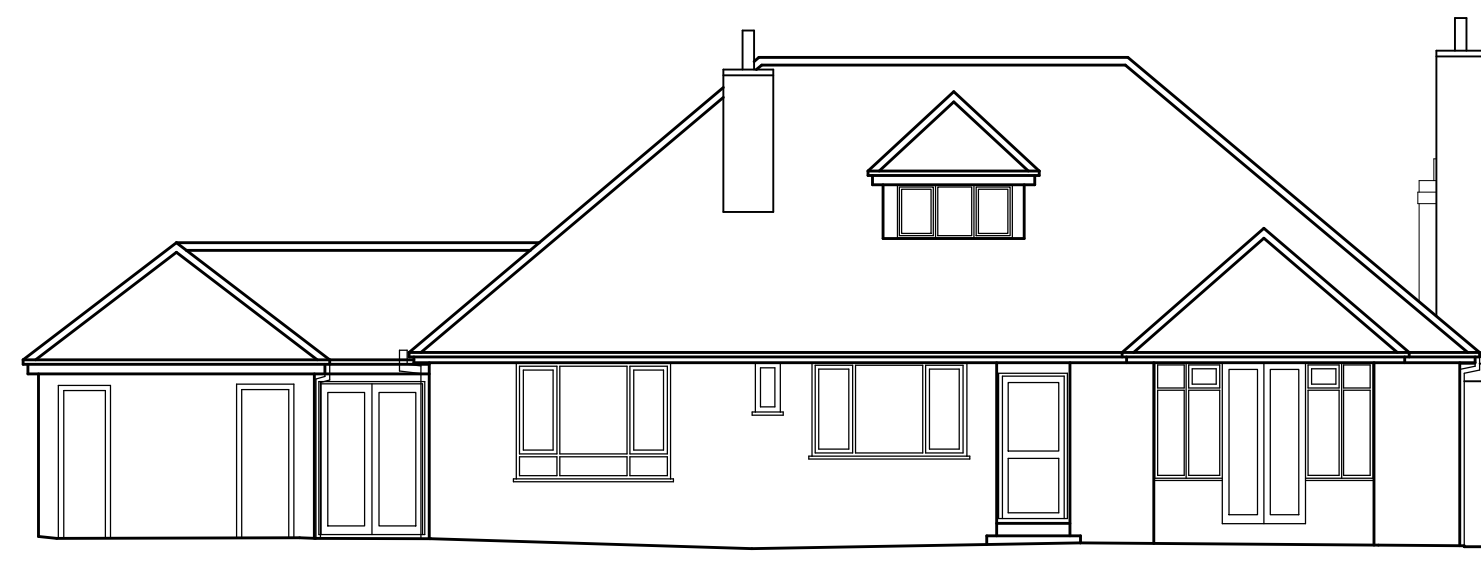


15.0m DATUM
EAST ELEVATION

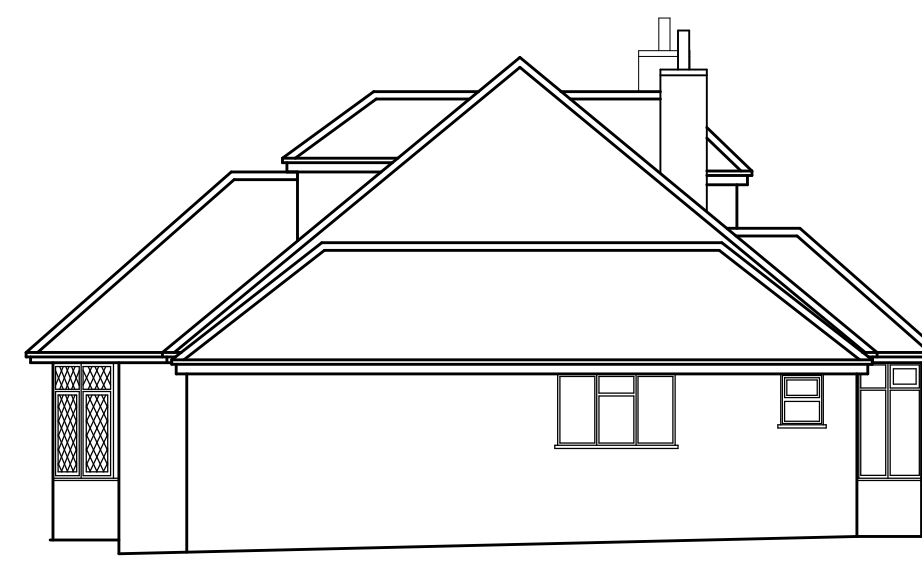

15.0m DATUM
SOUTH ELEVATION

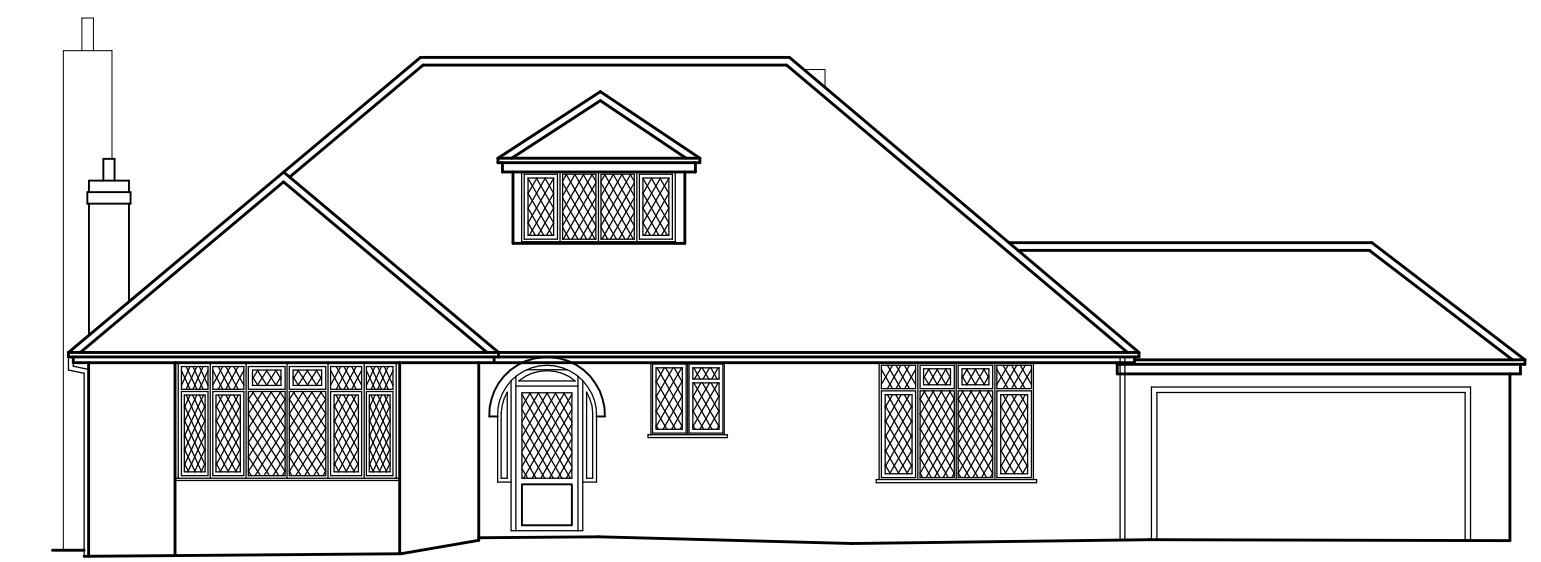

15.0m DATUM
WEST ELEVATION

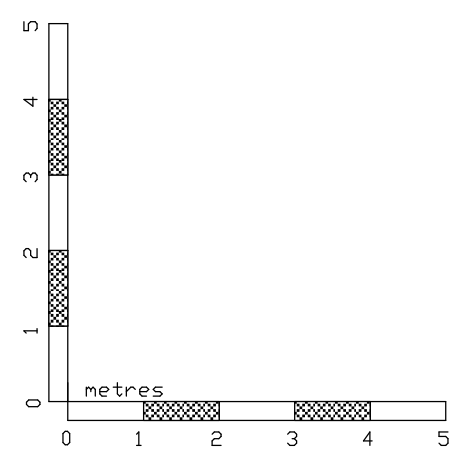

NOTES:
LEVELS RELATE TO OS DATUM
ALL DIMENSIONS & LEVELS SHOWN IN METRES
ON SITE DIMENSION ACCURACY IS TAKEN RELATIVE TO
THE PRINTED SCALE AND SHOULD BE CHECKED ON SITE
WHERE OF CRITICAL IMPORTANCE

P STUBBINGTON LAND SURVEYS LTD	
THE MEAD DURLEY BROOK ROAD DURLEY SOUTHAMPTON HAMPSHIRE SO32 2AR TEL : 023 8060 1876 MOBILE : 07973 248165 EMAIL : PAUL@PSLANDSURVEYS.COM	
CLIENT :-	MR & MRS MEACHER
CONTRACT :-	10 PETERSCROFT AVENUE ASHURST SO40 7AB
TITLE :-	ELEVATIONS/FLOOR PLANS
SCALE :-	1:200 @A1
DRAWING NO.:	7717/02
DATE :-	APRIL 2019
SURVEYOR :-	RD